
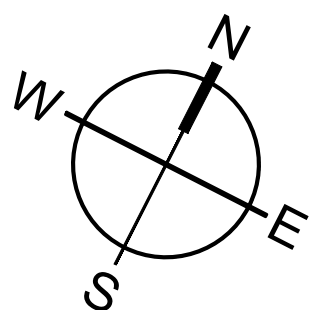


501 WANDO PARK BOULEVARD, SUITE 200 | MOUNT PLEASANT, SC 29464 | JUSCOPMILLS BUILDING 6000, 7th FLOOR | SPARTANBURG, SC 29401 | 230 PETERSBURG | SUMMERVILLE, SC 29581 | 150 N. DANIEL MORGAN AVENUE, SUITE 300 | SPARTANBURG, SC 29306
COPYRIGHT © SEAMON WHITESIDE & ASSOCIATES, INC. THIS DRAWING SHALL NOT BE REPRODUCED IN ANY MANNER OR USED FOR ANY PURPOSE WITHOUT WRITTEN PERMISSION

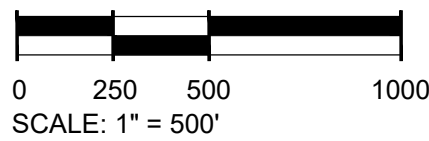

TOWN OF SULLIVAN'S ISLAND SC
STORMWATER IMPROVEMENTS

SULLIVAN'S ISLAND, SC

SW+ PROJECT: 10830
DATE: 09/27/2024
DRAWN BY: MJB
CHECKED BY: RCP/PWP

REVISION HISTORY


1.	8/02/2024	

GRADING AND
DRAINAGE PLAN
- OVERALL

C5.0



MOUNT PLEASANT, SC
843.884.1667
GREENVILLE, SC
864.298.0534
SUMMERVILLE, SC
843.972.0710
SPARTANBURG, SC
864.272.1272
CHARLOTTE, NC
980.312.5450
WWW.SEAMONWHITESIDE.COM

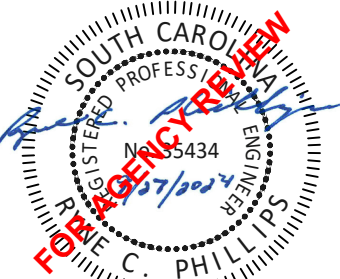

501 WANDO PARK BOULEVARD, SUITE 200 | MOUNT PLEASANT, SC 29464 | JUSOUMILLUS BUILDING 6000, 7th FLOOR | PROCEEDS, SUITE 600 | GREENVILLE, SC 29611 | 230 PETERSBORO | CHARLOTTE, NC 28207 | 70N, CEDAR STREET | SUMMERVILLE, SC 29485 | 150N DANIEL MORGAN AVENUE, SUITE 300 | SPARTANBURG, SC 29306
COPYRIGHT © SEAMON WHITESIDE & ASSOCIATES, INC. THIS DRAWING SHALL NOT BE REPRODUCED IN ANY MANNER OR USED FOR ANY PURPOSE WITHOUT WRITTEN PERMISSION



LEGEND

NEW STORM LINE

W

NEW WATER LINE

S

NEW SEWER LINE

ED

EXISTING STORM LINE

EW

EXISTING WATER LINE

ES

EXISTING SEWER LINE

EWS

EXISTING WATER SERVICE

ESS

EXISTING SEWER SERVICE



ED

EXISTING STORM LINE MISSING (SURVEY)

MANHOLE/JUNCTION BOX

CATCH BASIN

CONFLICT BOX

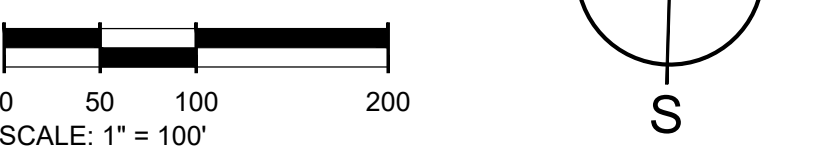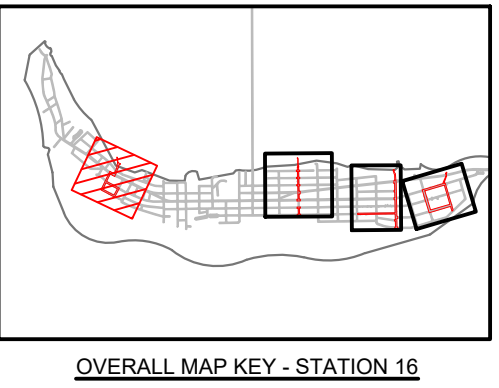

SW

SEAMON WHITESIDE

MOUNT PLEASANT, SC
843.884.1667
GREENVILLE, SC
864.298.0534
SUMMERVILLE, SC
843.972.0710
SPARTANBURG, SC
864.272.1272
CHARLOTTE, NC
980.312.5450
WWW.SEAMONWHITESIDE.COM



TOWN OF SULLIVAN'S ISLAND SCIP

STORMWATER IMPROVEMENTS

SULLIVAN'S ISLAND, SC


SW+ PROJECT: 10830
DATE: 09/27/2024
DRAWN BY: MJB
CHECKED BY: RCP/PWP

REVISION HISTORY	
1.	8/02/2024


GRADING AND DRAINAGE
PLAN -
STATION 16
OVERALL

501 WINDY PARK BOULEVARD, SUITE 200 | MOUNT PLEASANT, SC 29564 | J. JORDAN MILLS BUILDING GROUP, 701 E. FIRST STREET, SUITE 600 | GREENVILLE, SC 29611 | 230 PETERSBORO | CHARLOTTE, NC 28207 | 701 N. GERRARD STREET | SUMMERVILLE, SC 29586 | 1501 N. DANIEL MORGAN AVENUE, SUITE 300 | SPARTANBURG, SC 29306

8/21/2024 1:16 PM, BY: Michael Besocke P:\V\2024-03-13\1830\2401 Files\2024\1830 C-Grading and Drainage Plan - Station 16.dwg

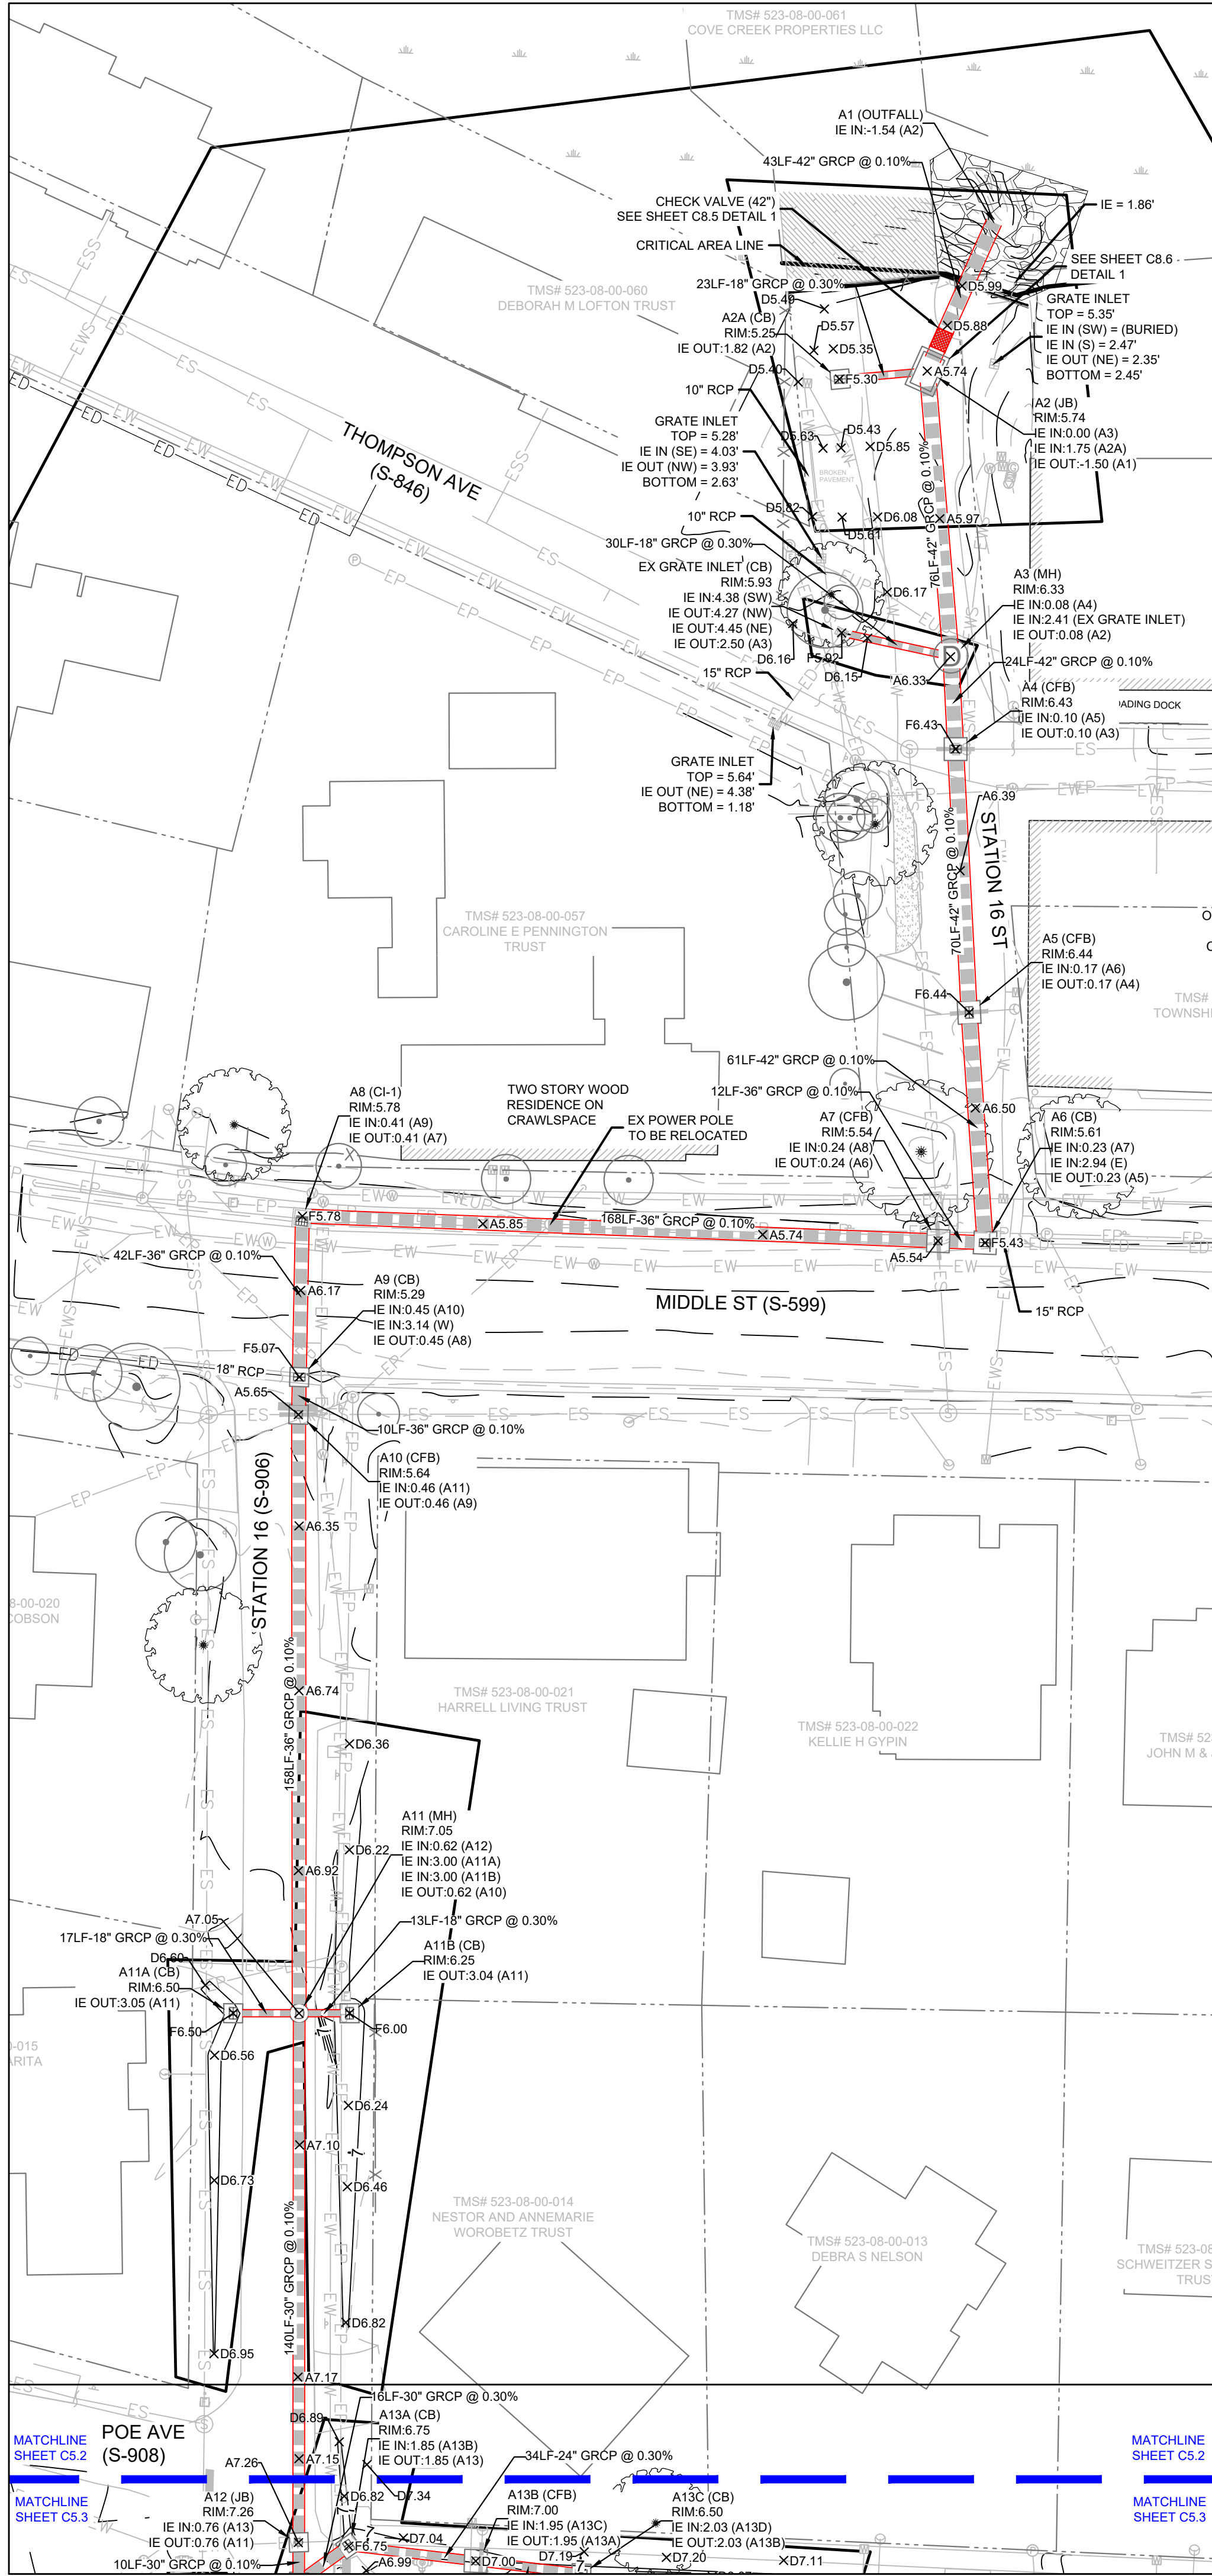


STATION 16 AREA A2

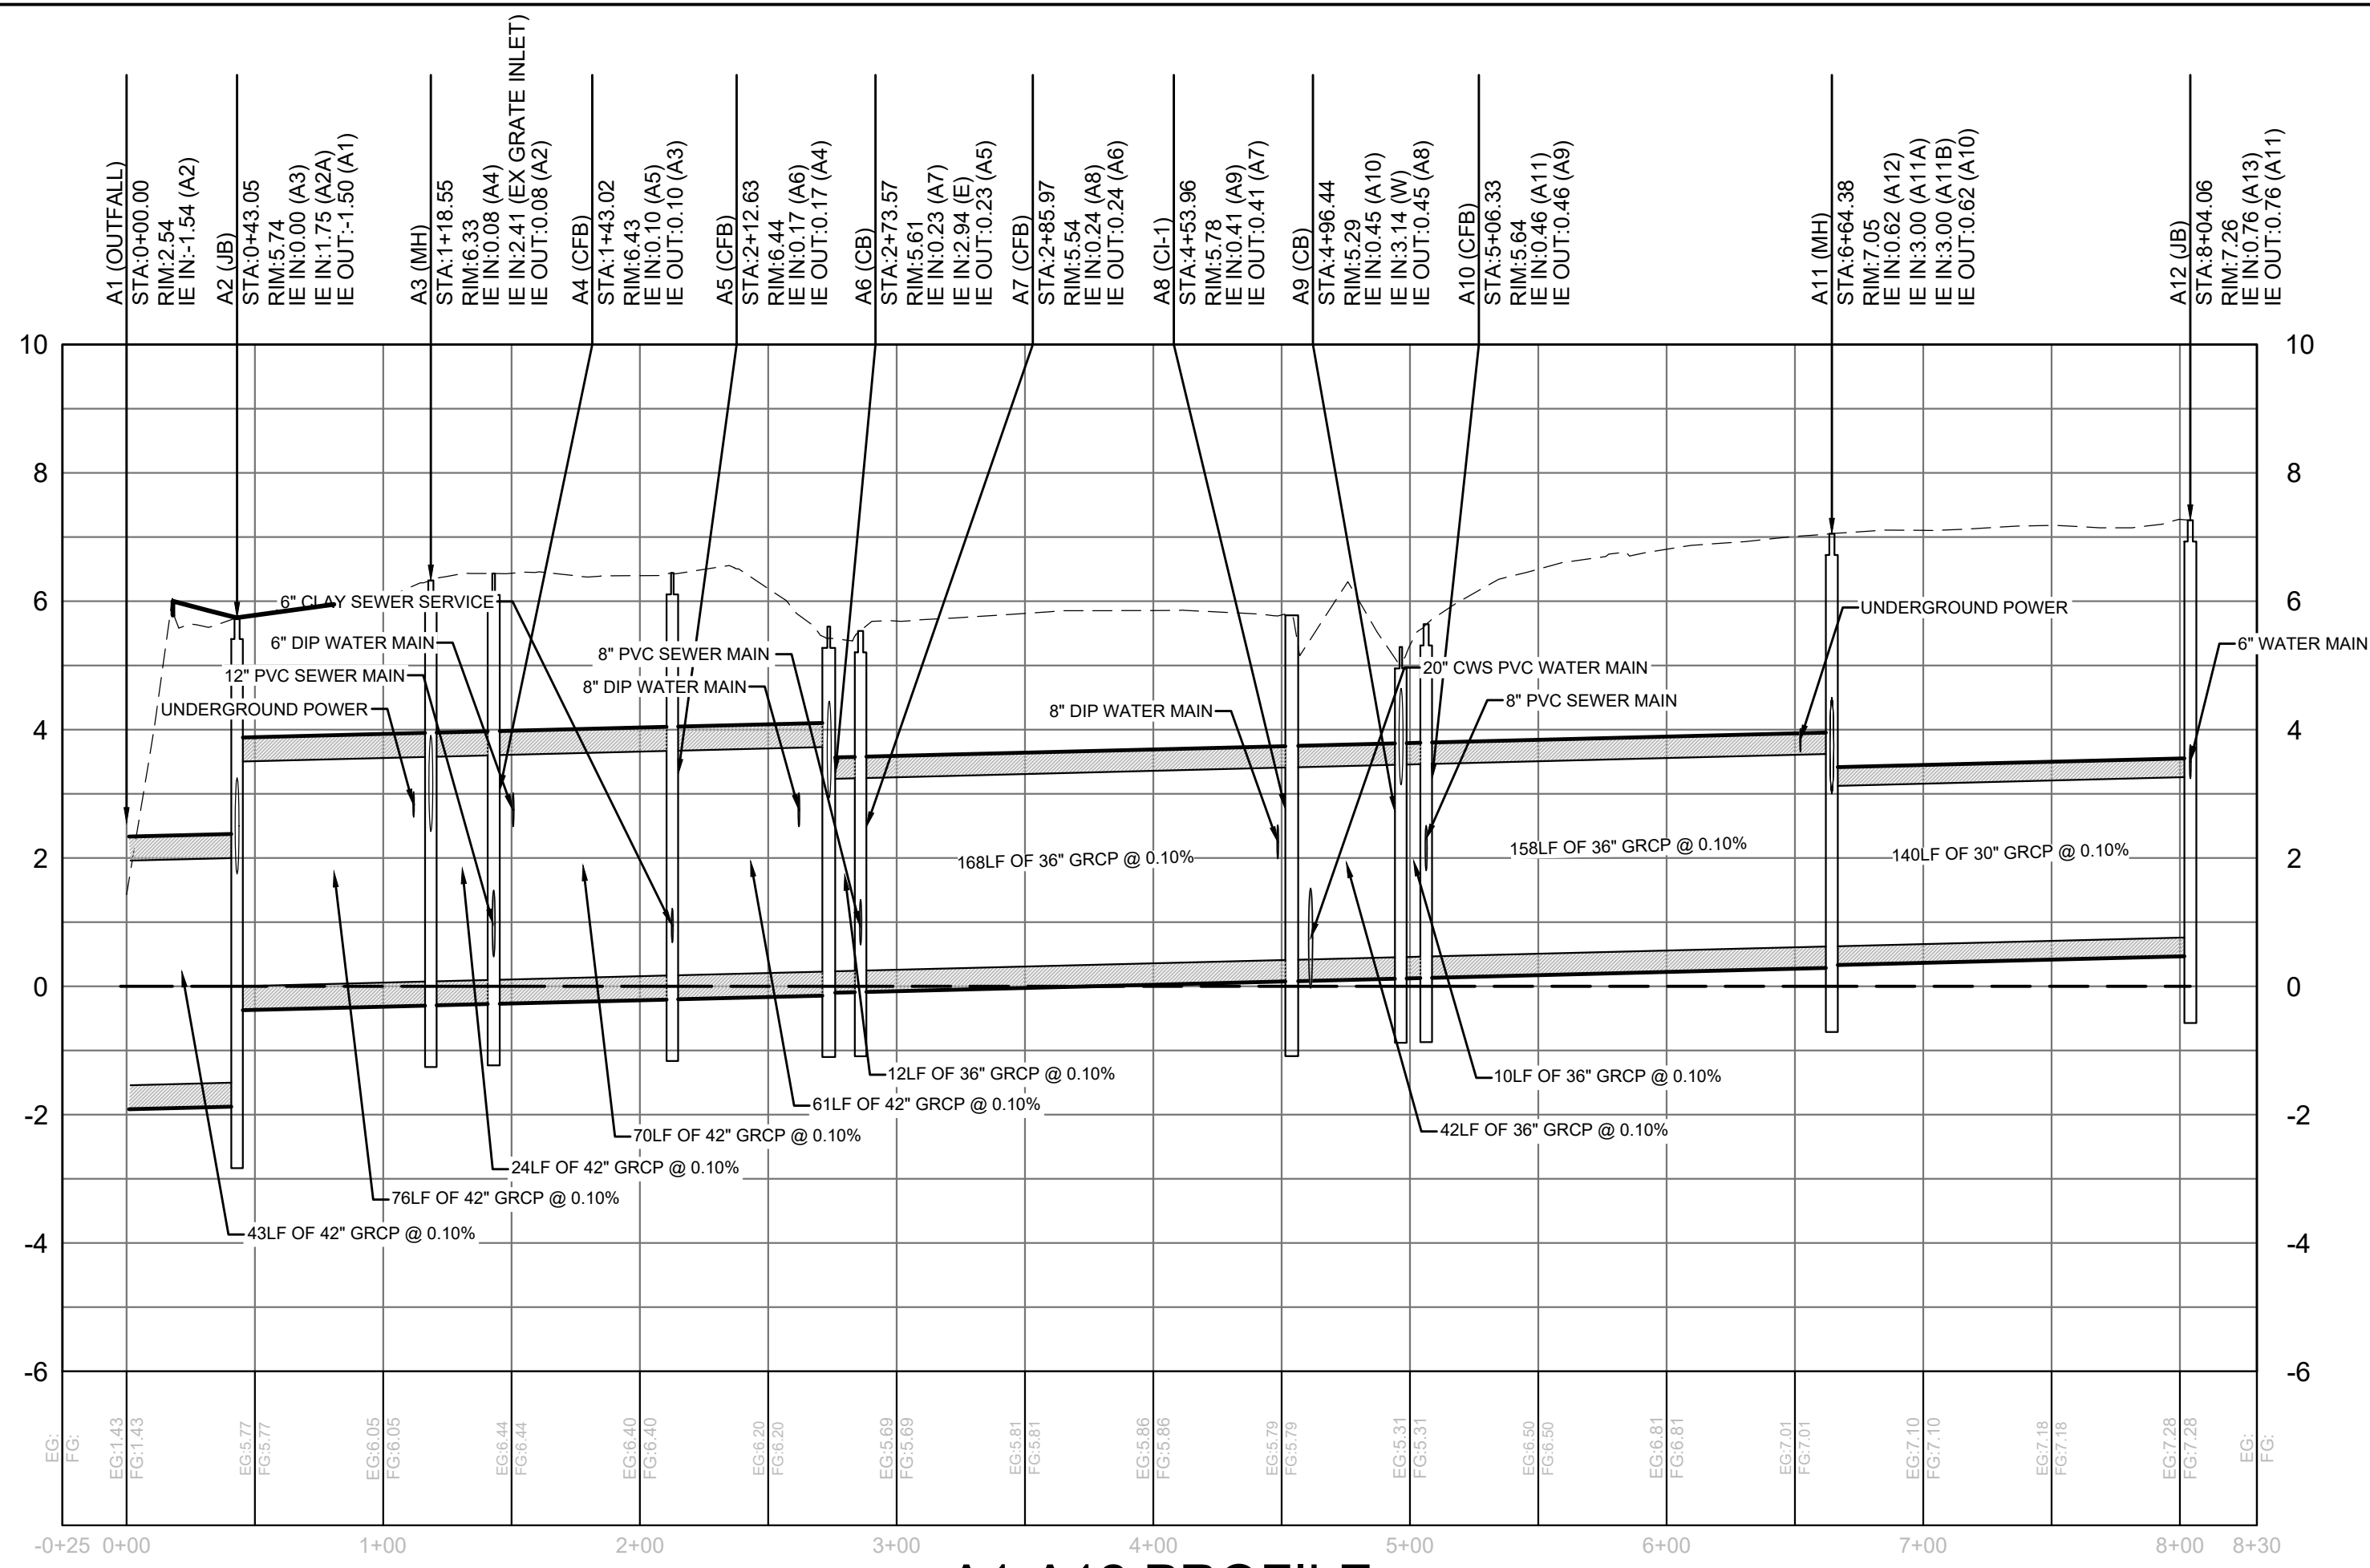

A1-A12 PROFILE

STATION 16 AREA A DRAINAGE PROFILES

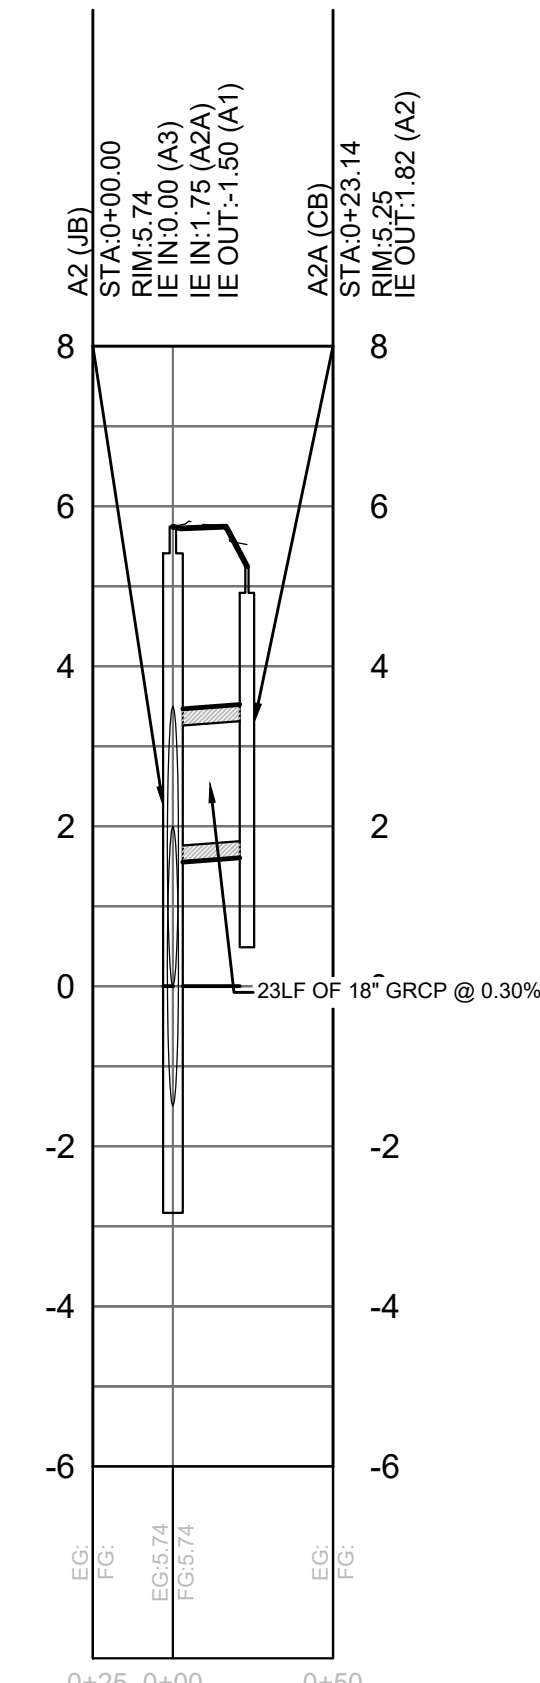

A2-A2A PROFILE




STATION 16 AREA A DRAINAGE PROFILES

NOTES

1. UTILITY CONFLICTS ON PROFILES DEPICTED AT EXISTING ELEVATION. SEE UTILITY RELOCATION SHEETS FOR CONFLICT RESOLUTION INFORMATION.

LEGEND

- NEW STORM LINE
- NEW WATER LINE
- NEW SEWER LINE
- EXISTING STORM LINE
- EXISTING WATER LINE
- EXISTING SEWER LINE
- EXISTING WATER SERVICE
- EXISTING SEWER SERVICE
- EXISTING STORM LINE MISSING (SURVEY)
- MANHOLE/JUNCTION BOX
- CATCH BASIN
- CONFLICT BOX

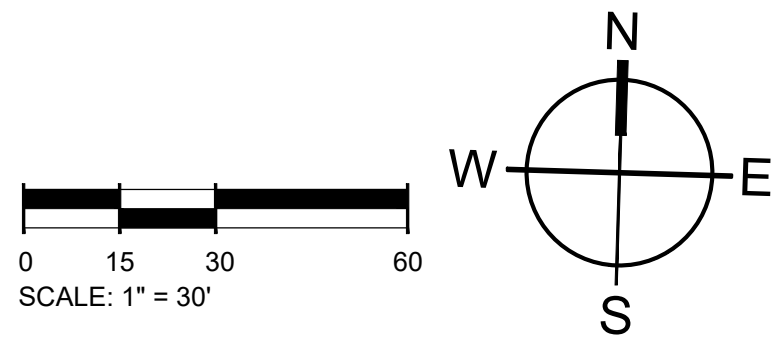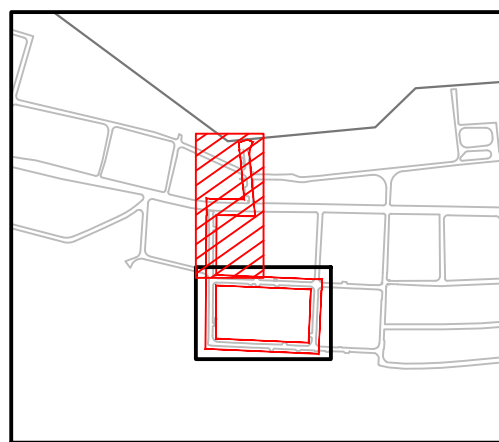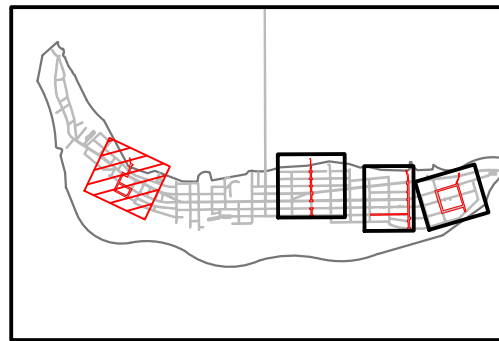

MOUNT PLEASANT, SC
843.884.1667
GREENVILLE, SC
864.298.0534
SUMMERVILLE, SC
843.972.0710
SPARTANBURG, SC
864.272.1272
CHARLOTTE, NC
980.312.5450
WWW.SEAMONWHITESIDE.COM



TOWN OF SULLIVAN'S ISLAND SCIP
STORMWATER IMPROVEMENTS


SULLIVAN'S ISLAND, SC

SW+ PROJECT: 10830
DATE: 09/27/2024
DRAWN BY: MJB
CHECKED BY: RCP/PWP

REVISION HISTORY


1.	8/02/2024	

GRADING AND
DRAINAGE
PLAN -
STATION 16 -
AREA A


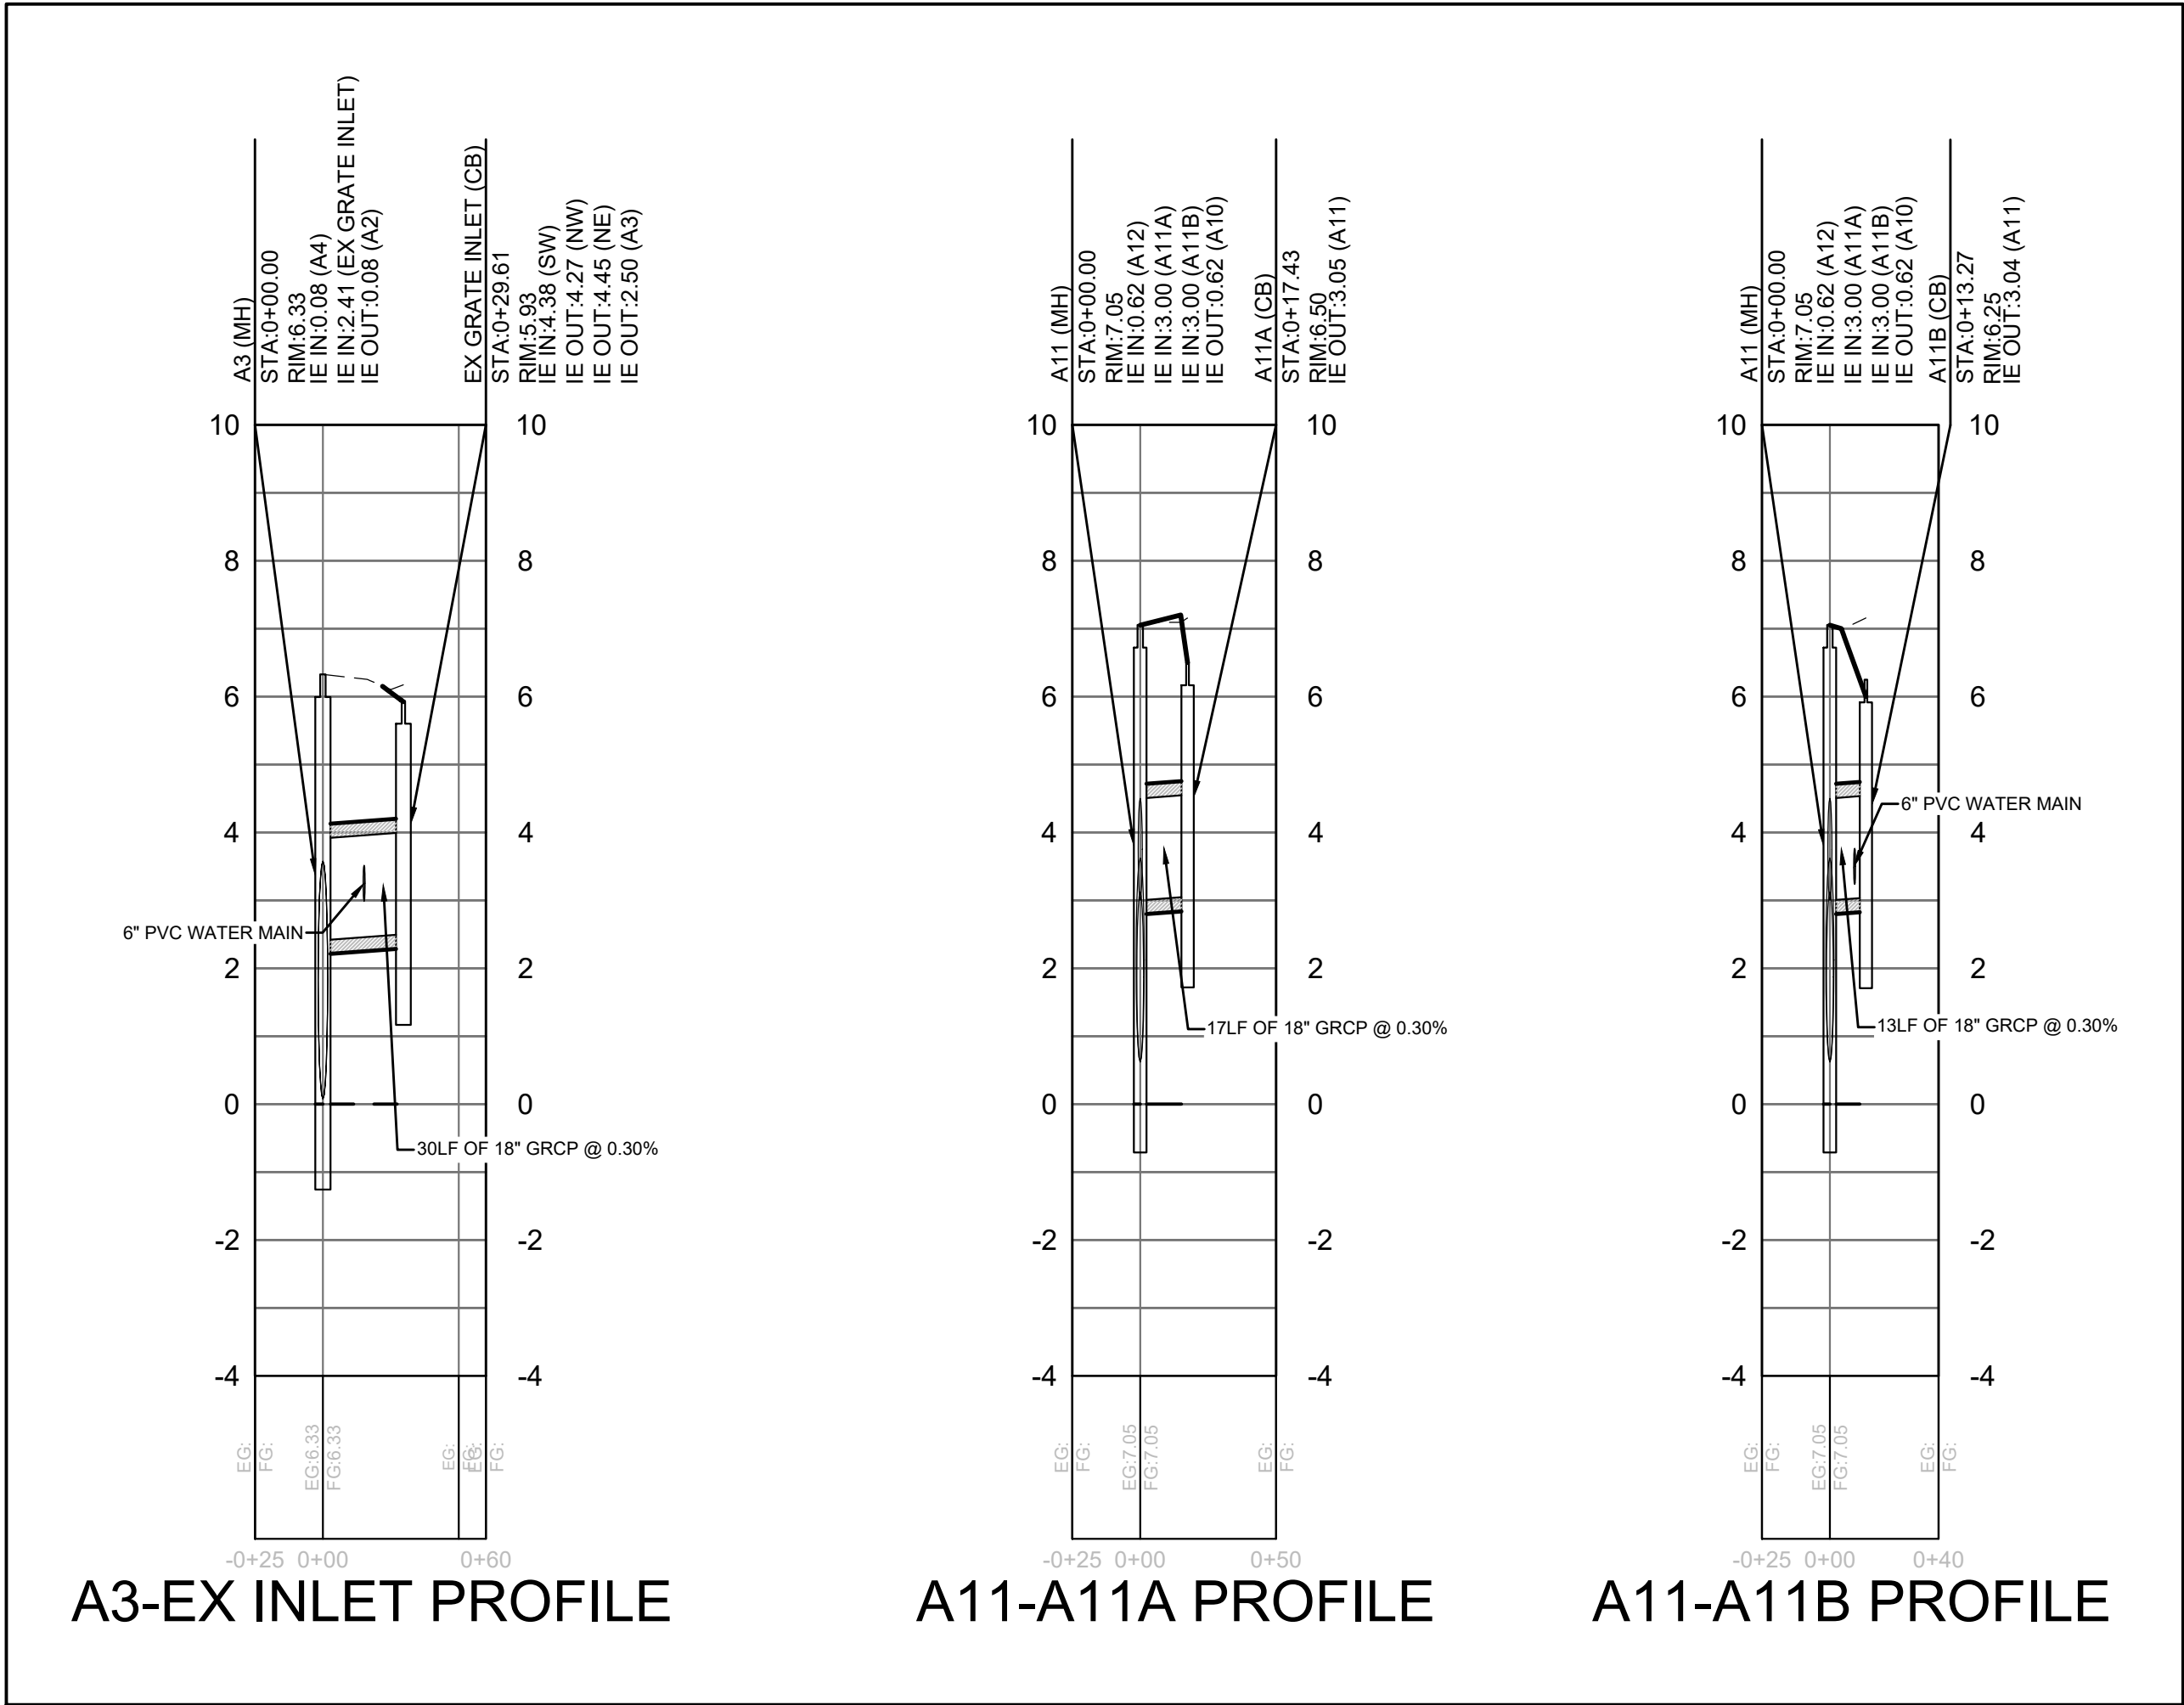


STATION 16 AREA A DRAINAGE PROFILES

NOTES:
1. UTILITY CONFLICTS ON PROFILES DEPICTED AT EXISTING ELEVATION. SEE UTILITY RELOCATION SHEETS FOR CONFLICT RESOLUTION INFORMATION.

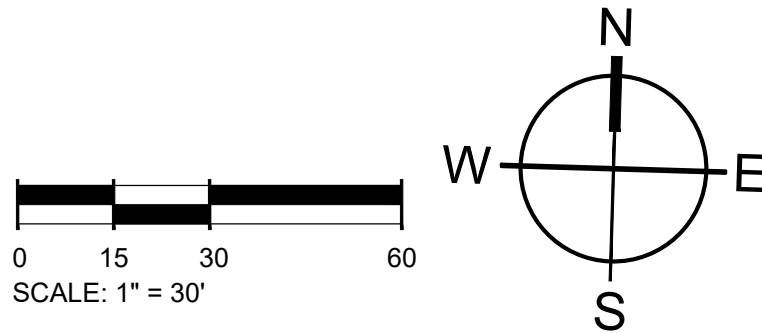

MOUNT PLEASANT, SC 843.884.1667
GREENVILLE, SC 864.298.0534
SUMMERVILLE, SC 843.972.0710
SPARTANBURG, SC 864.272.1272
CHARLOTTE, NC 980.312.5450
WWW.SEAMONWHITESIDE.COM

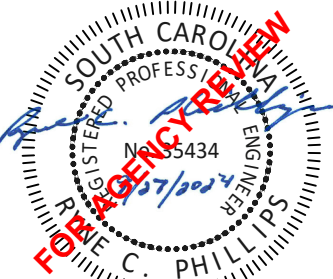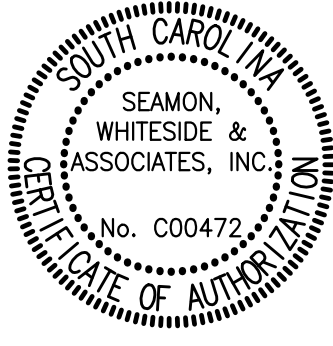

TOWN OF SULLIVAN'S ISLAND SC
STORMWATER IMPROVEMENTS

SULLIVAN'S ISLAND, SC






SW+ PROJECT: 10830
DATE: 09/27/2024
DRAWN BY: MJB
CHECKED BY: RCP/PWP

REVISION HISTORY


1.	8/02/2024

GRADING AND DRAINAGE
PLAN - STA 16
- AREA A
PROFILES


C5.2.1

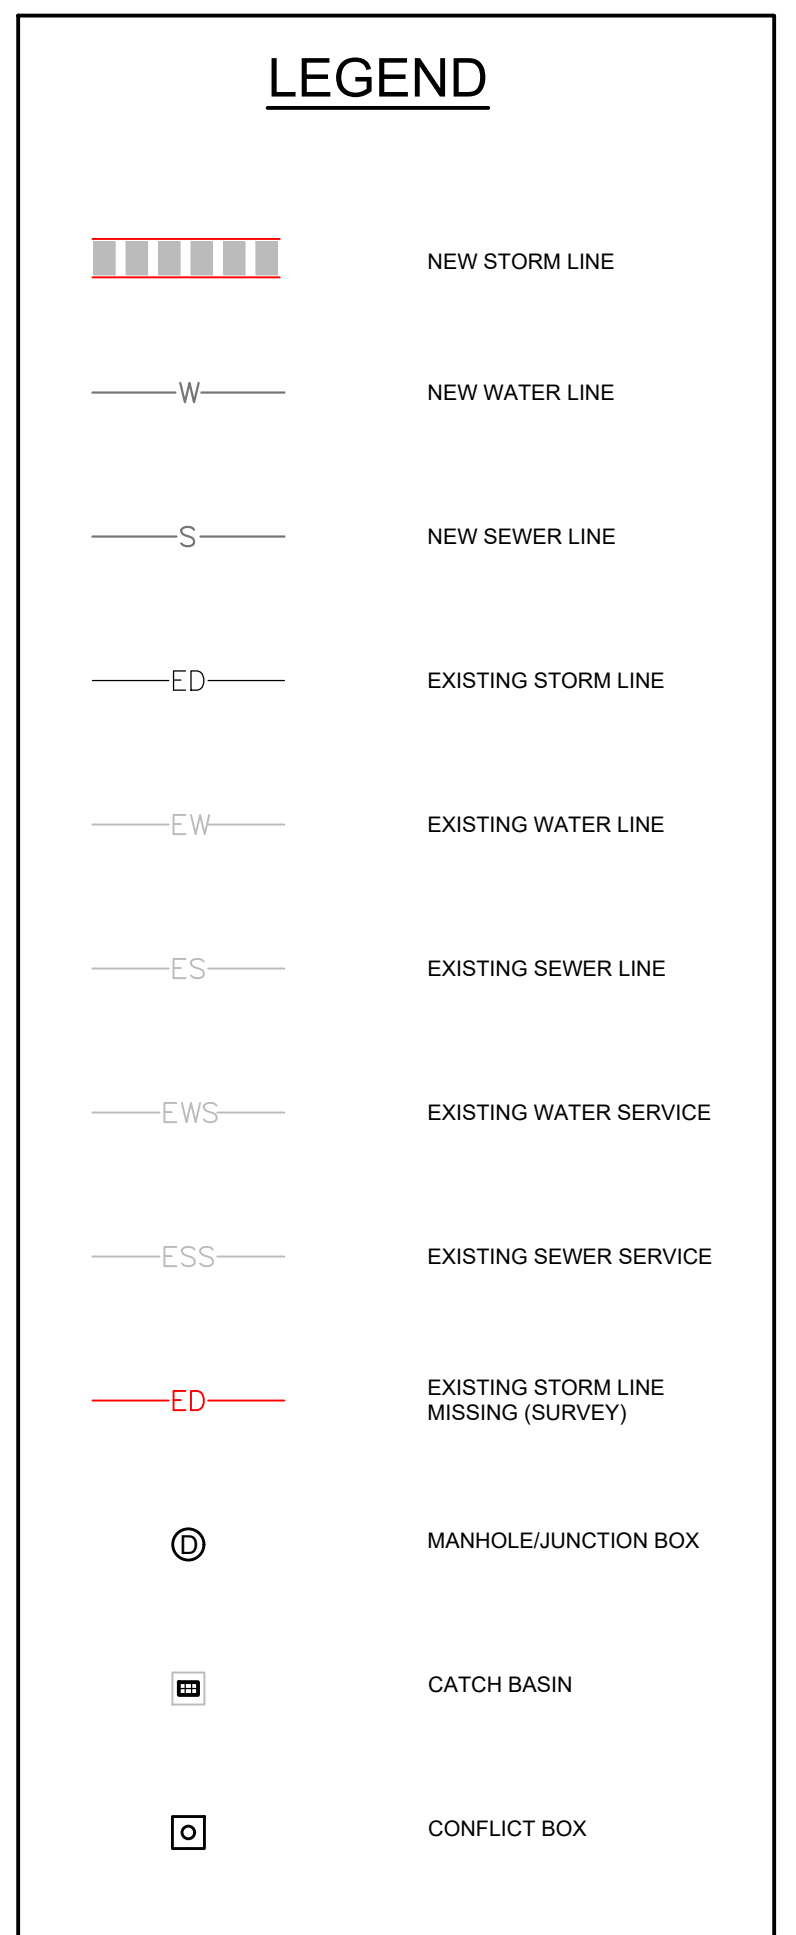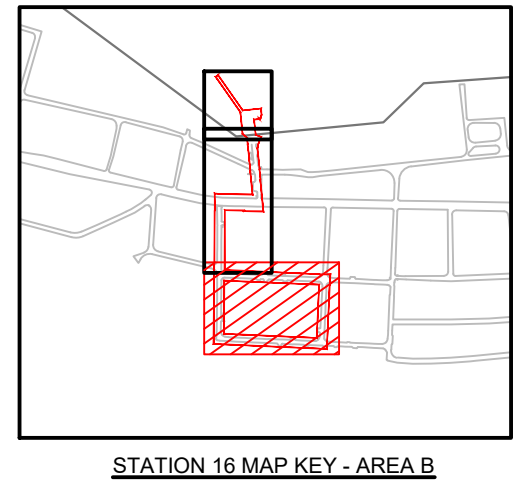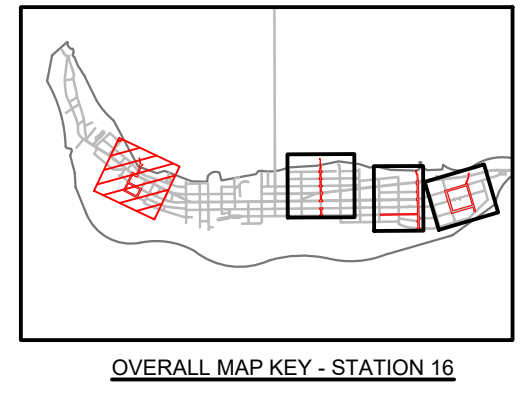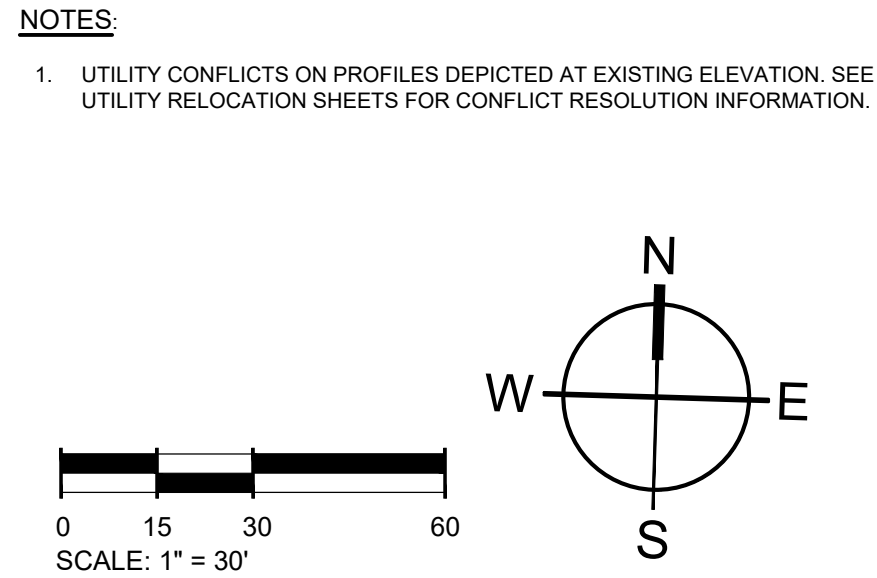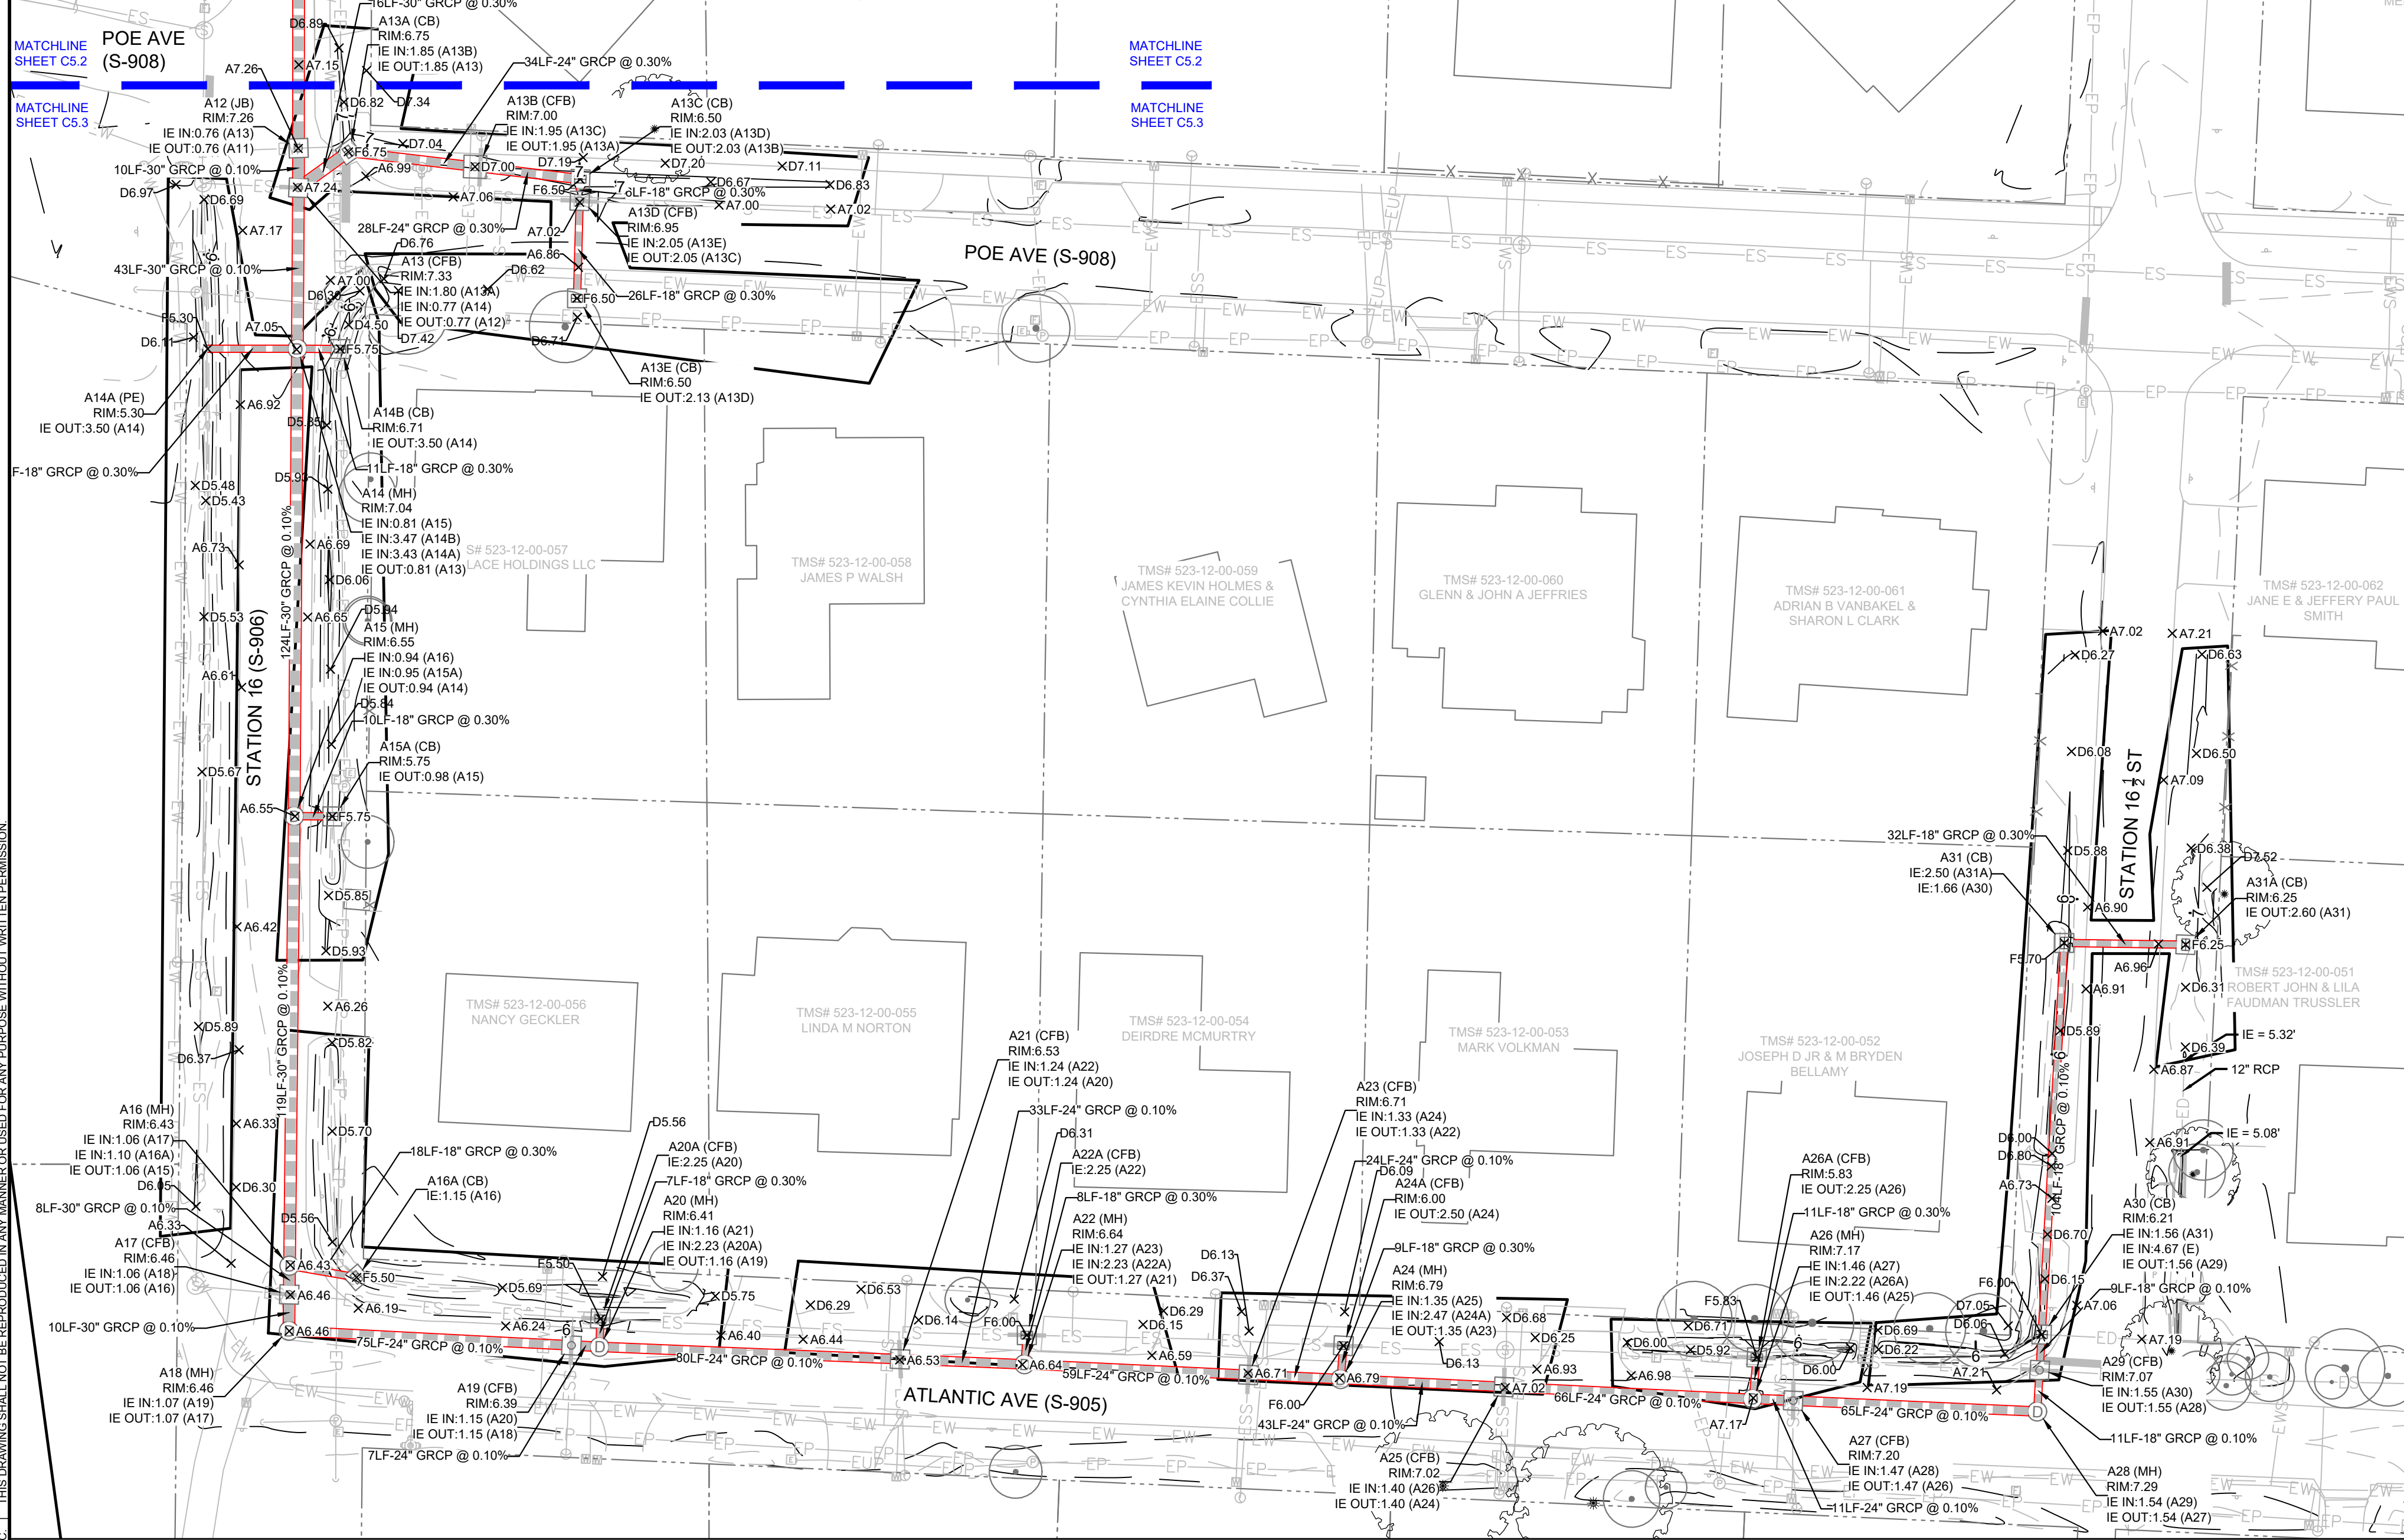


STATION 16 AREA A2

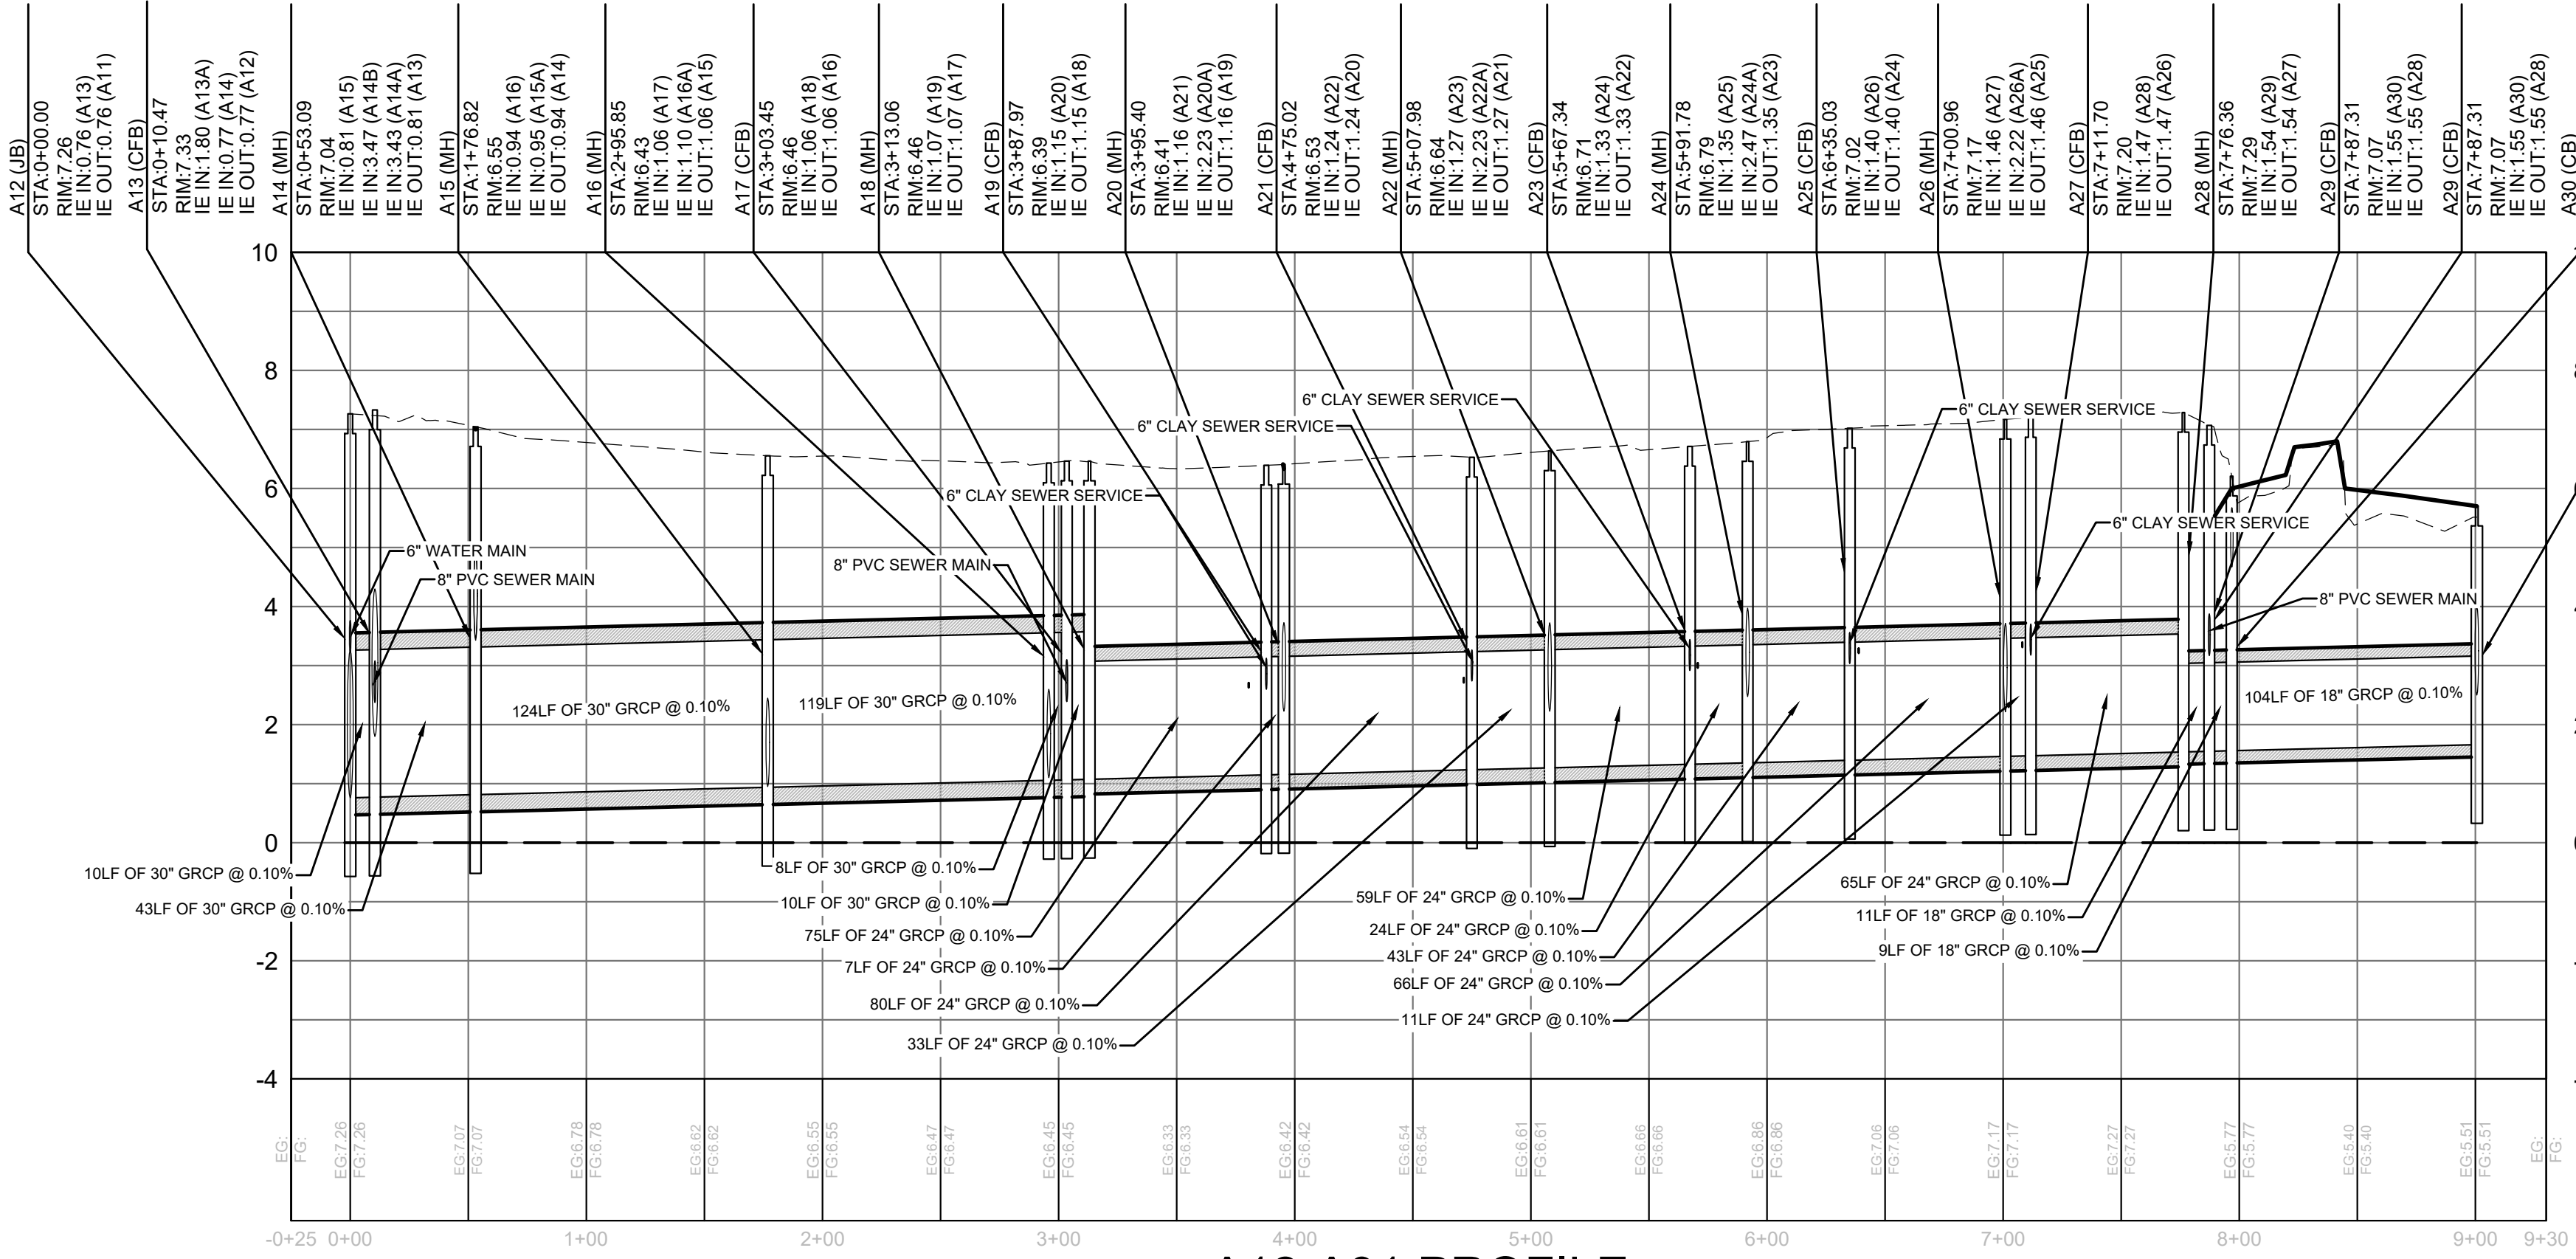


A12-A31 PROFILE

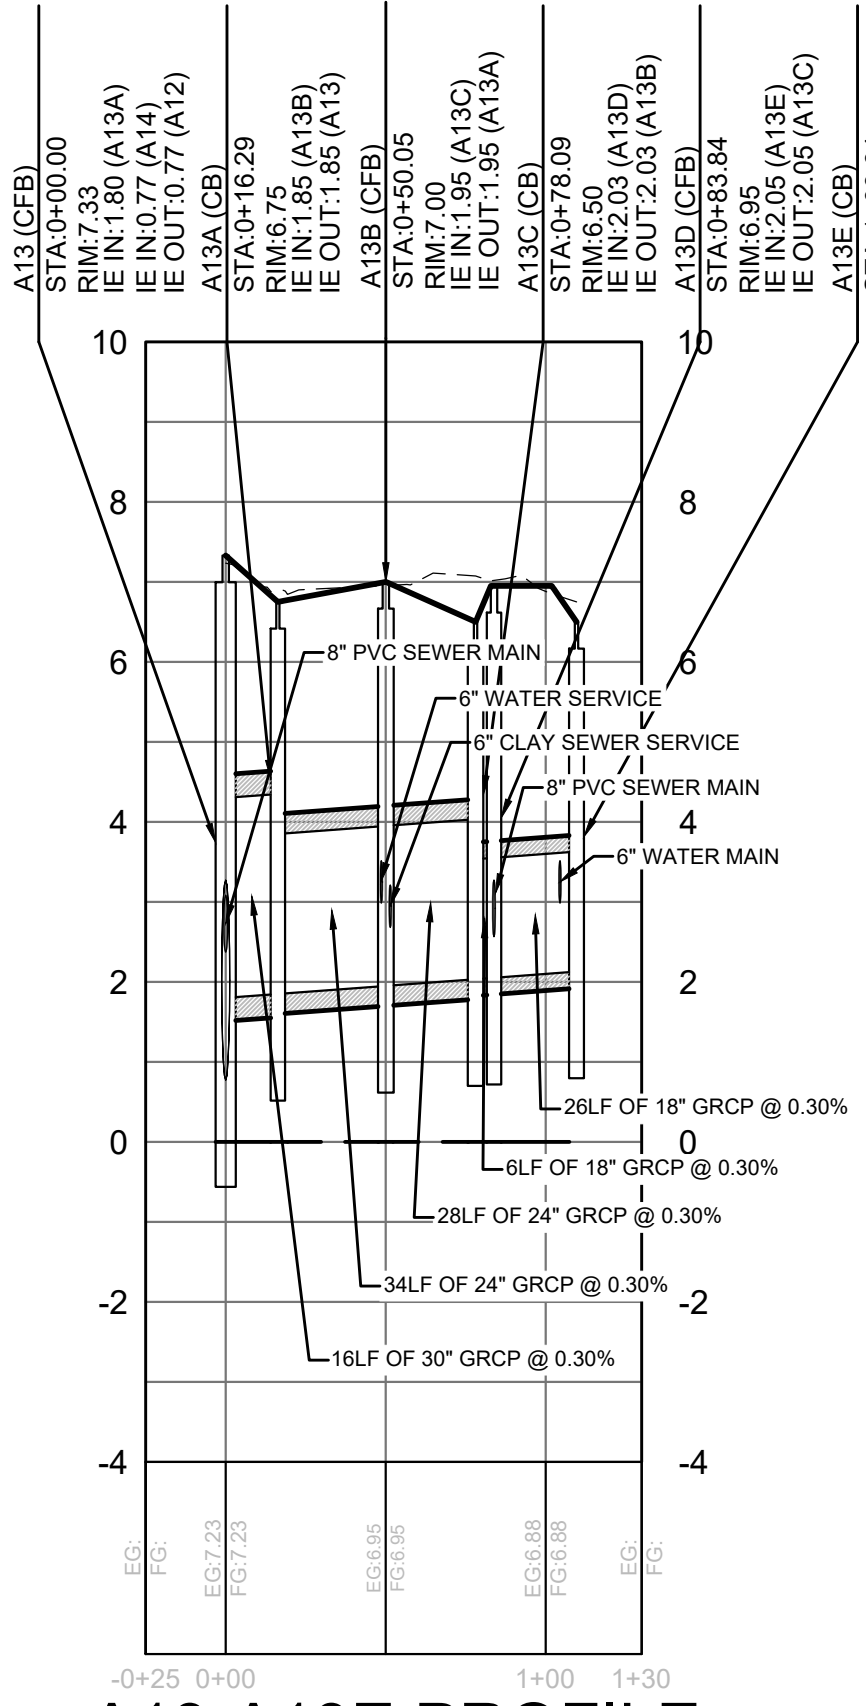

A13-A13E PROFILE

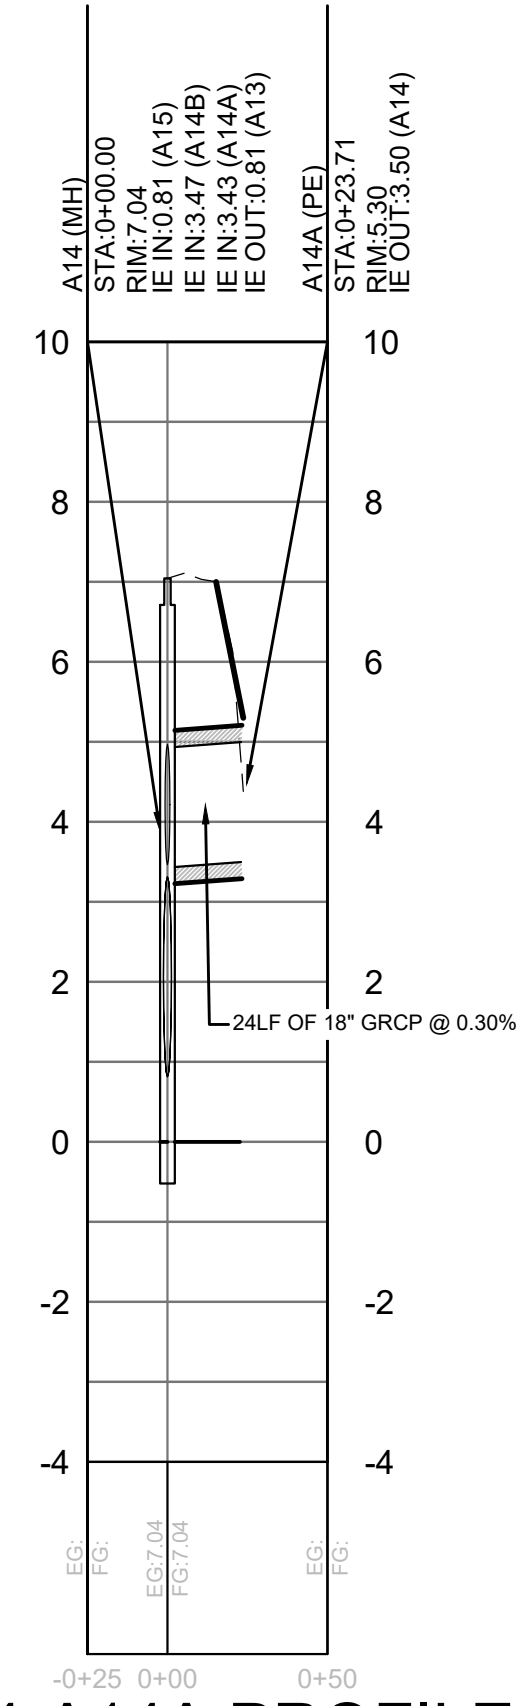

A14-A14A PROFILE

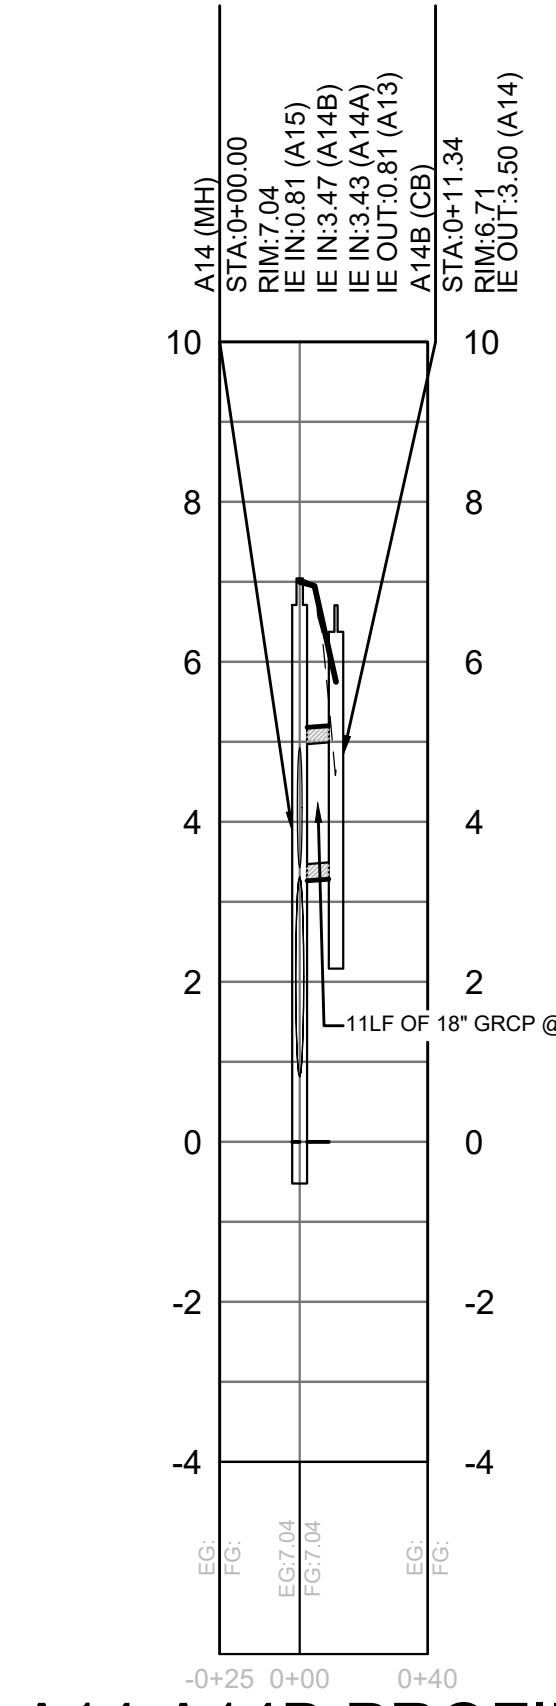

A14-A14B PROFILE

SEAMON WHITESIDE

MOUNT PLEASANT, SC 843.884.1667
GREENVILLE, SC 864.298.0534
SUMMERVILLE, SC 843.972.0710
SPARTANBURG, SC 864.272.1272
CHARLOTTE, NC 980.312.5450
WWW.SEAMONWHITESIDE.COM

SEAMON WHITESIDE & ASSOCIATES, INC.
No. C00472
Professional Engineer
State of South Carolina

ROBERT C. PHILLIPS
No. 33434
Professional Engineer
State of South Carolina

TOWN OF SULLIVAN'S ISLAND SC

STORMWATER IMPROVEMENTS

SULLIVAN'S ISLAND, SC

SW+ PROJECT: 10830
DATE: 09/27/2024
DRAWN BY: MJB
CHECKED BY: RCP/PWP


REVISION HISTORY

NO.	DATE	DESCRIPTION
1.	8/02/2024	

GRADING AND DRAINAGE PLAN - STATION 16 - AREA B


C5.3

501 WINDO PARK BOULEVARD, SUITE 200 | MOUNT PLEASANT, SC 29464 | JUSCOWILLIS BUILDING 6000 7th FLOOR | SPARTANBURG, SC 29401 | 230 PETERSBORO | CHARLOTTE, NC 28207 | 701 N. GEMAR STREET | SUMMERVILLE, SC 29486 | 151 N. DANIEL MORGAN AVENUE, SUITE 300 | SPARTANBURG, SC 29306
COPYRIGHT © SEAMON WHITESIDE & ASSOCIATES, INC. THIS DRAWING SHALL NOT BE REPRODUCED IN ANY MANNER OR USED FOR ANY PURPOSE WITHOUT WRITTEN PERMISSION.

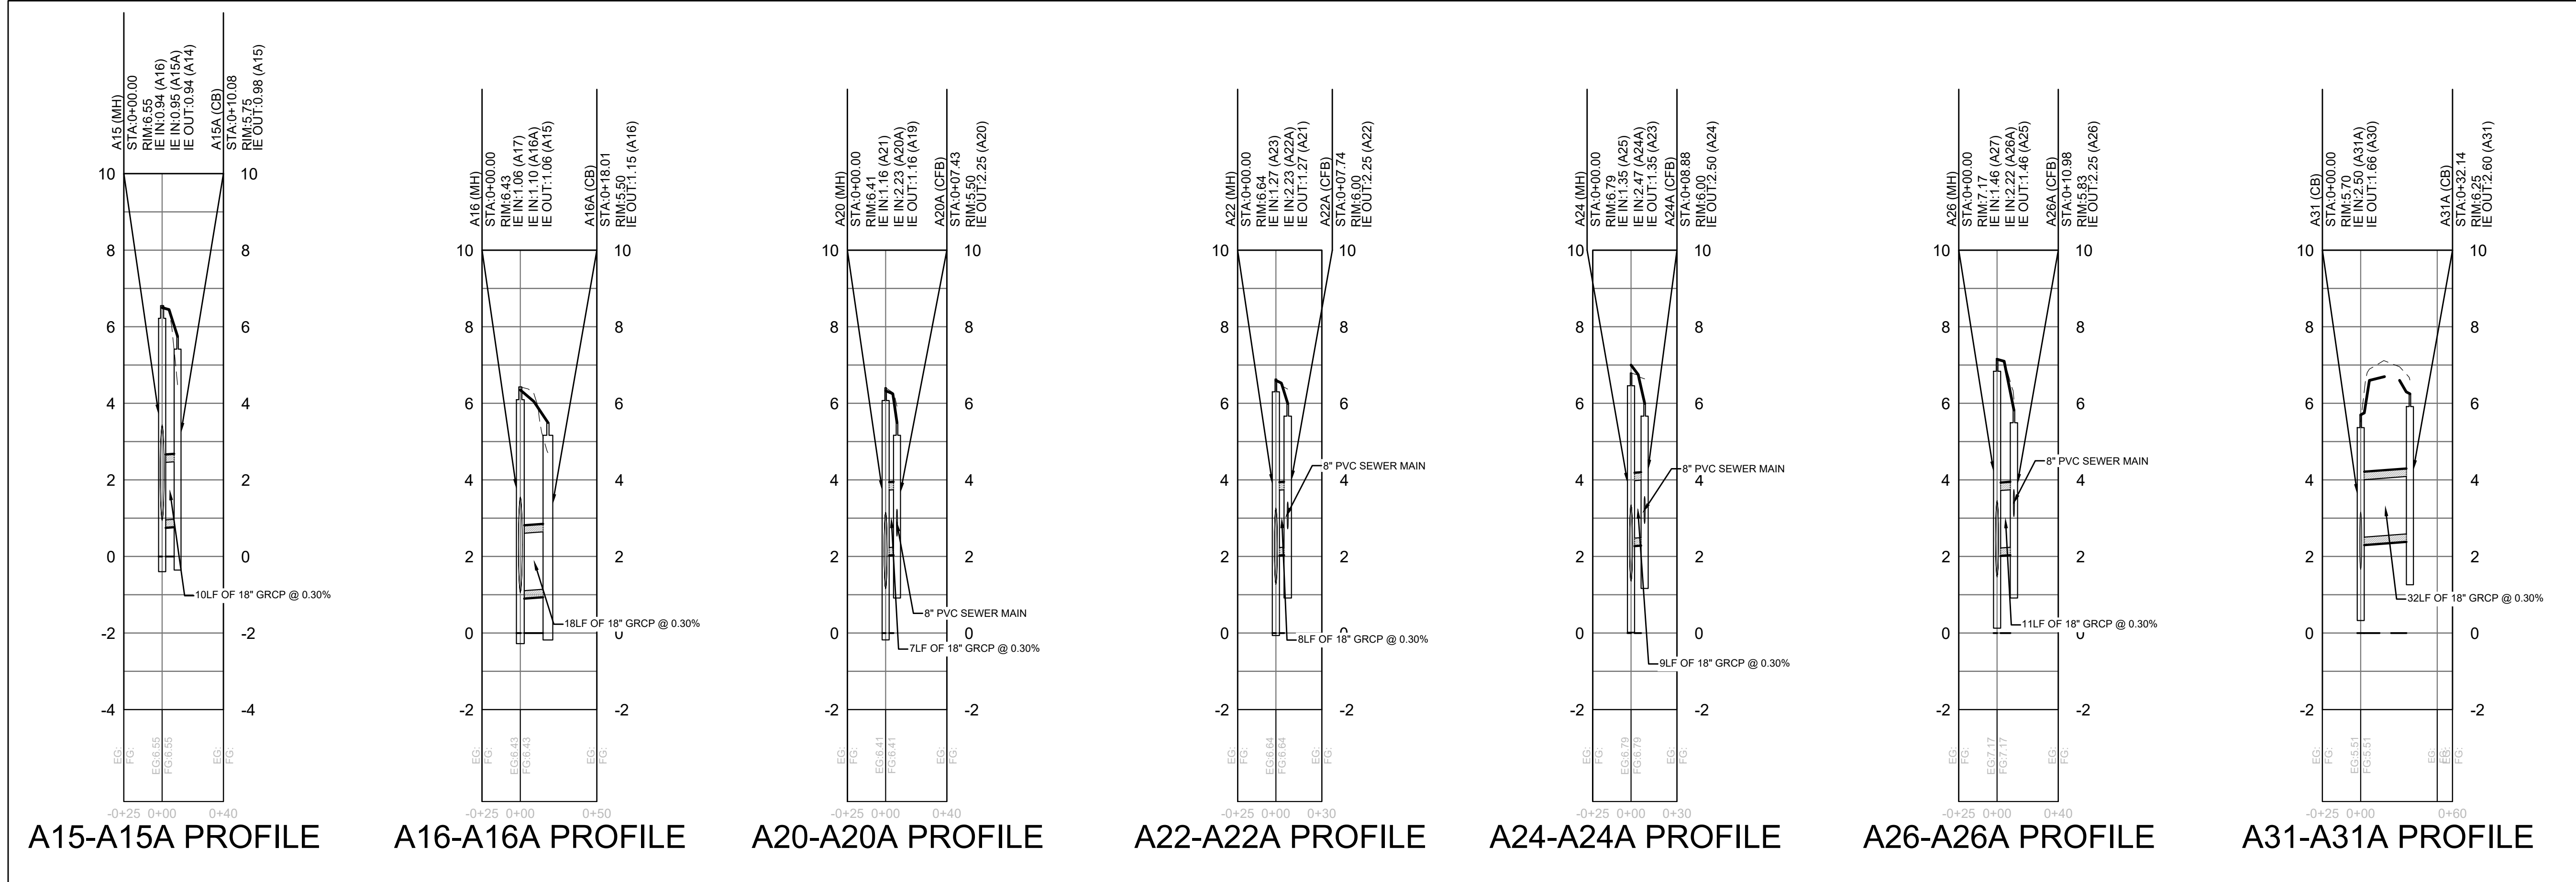


NOTES:
1. UTILITY CONFLICTS ON PROFILES DEPICTED AT EXISTING ELEVATION. SEE UTILITY RELOCATION SHEETS FOR CONFLICT RESOLUTION INFORMATION.

STATION 16 AREA B DRAINAGE PROFILES

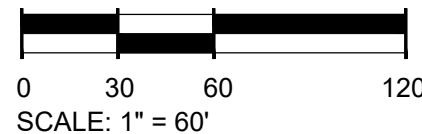

MOUNT PLEASANT, SC
843.884.1667
GREENVILLE, SC
864.298.0534
SUMMERVILLE, SC
843.972.0710
SPARTANBURG, SC
864.272.1272
CHARLOTTE, NC
980.312.5450
WWW.SEAMONWHITESIDE.COM

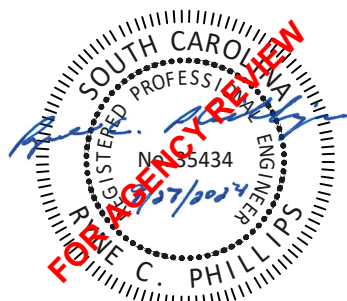

TOWN OF SULLIVAN'S ISLAND SC
STORMWATER IMPROVEMENTS

SULLIVAN'S ISLAND, SC


SW+ PROJECT: 10830
DATE: 09/27/2024
DRAWN BY: MJB
CHECKED BY: RCP/PWP

REVISION HISTORY


1.	8/02/2024	



GRADING AND
DRIANAGE
PLAN - STA 16
- AREA B
PROFILES

C5.3.1

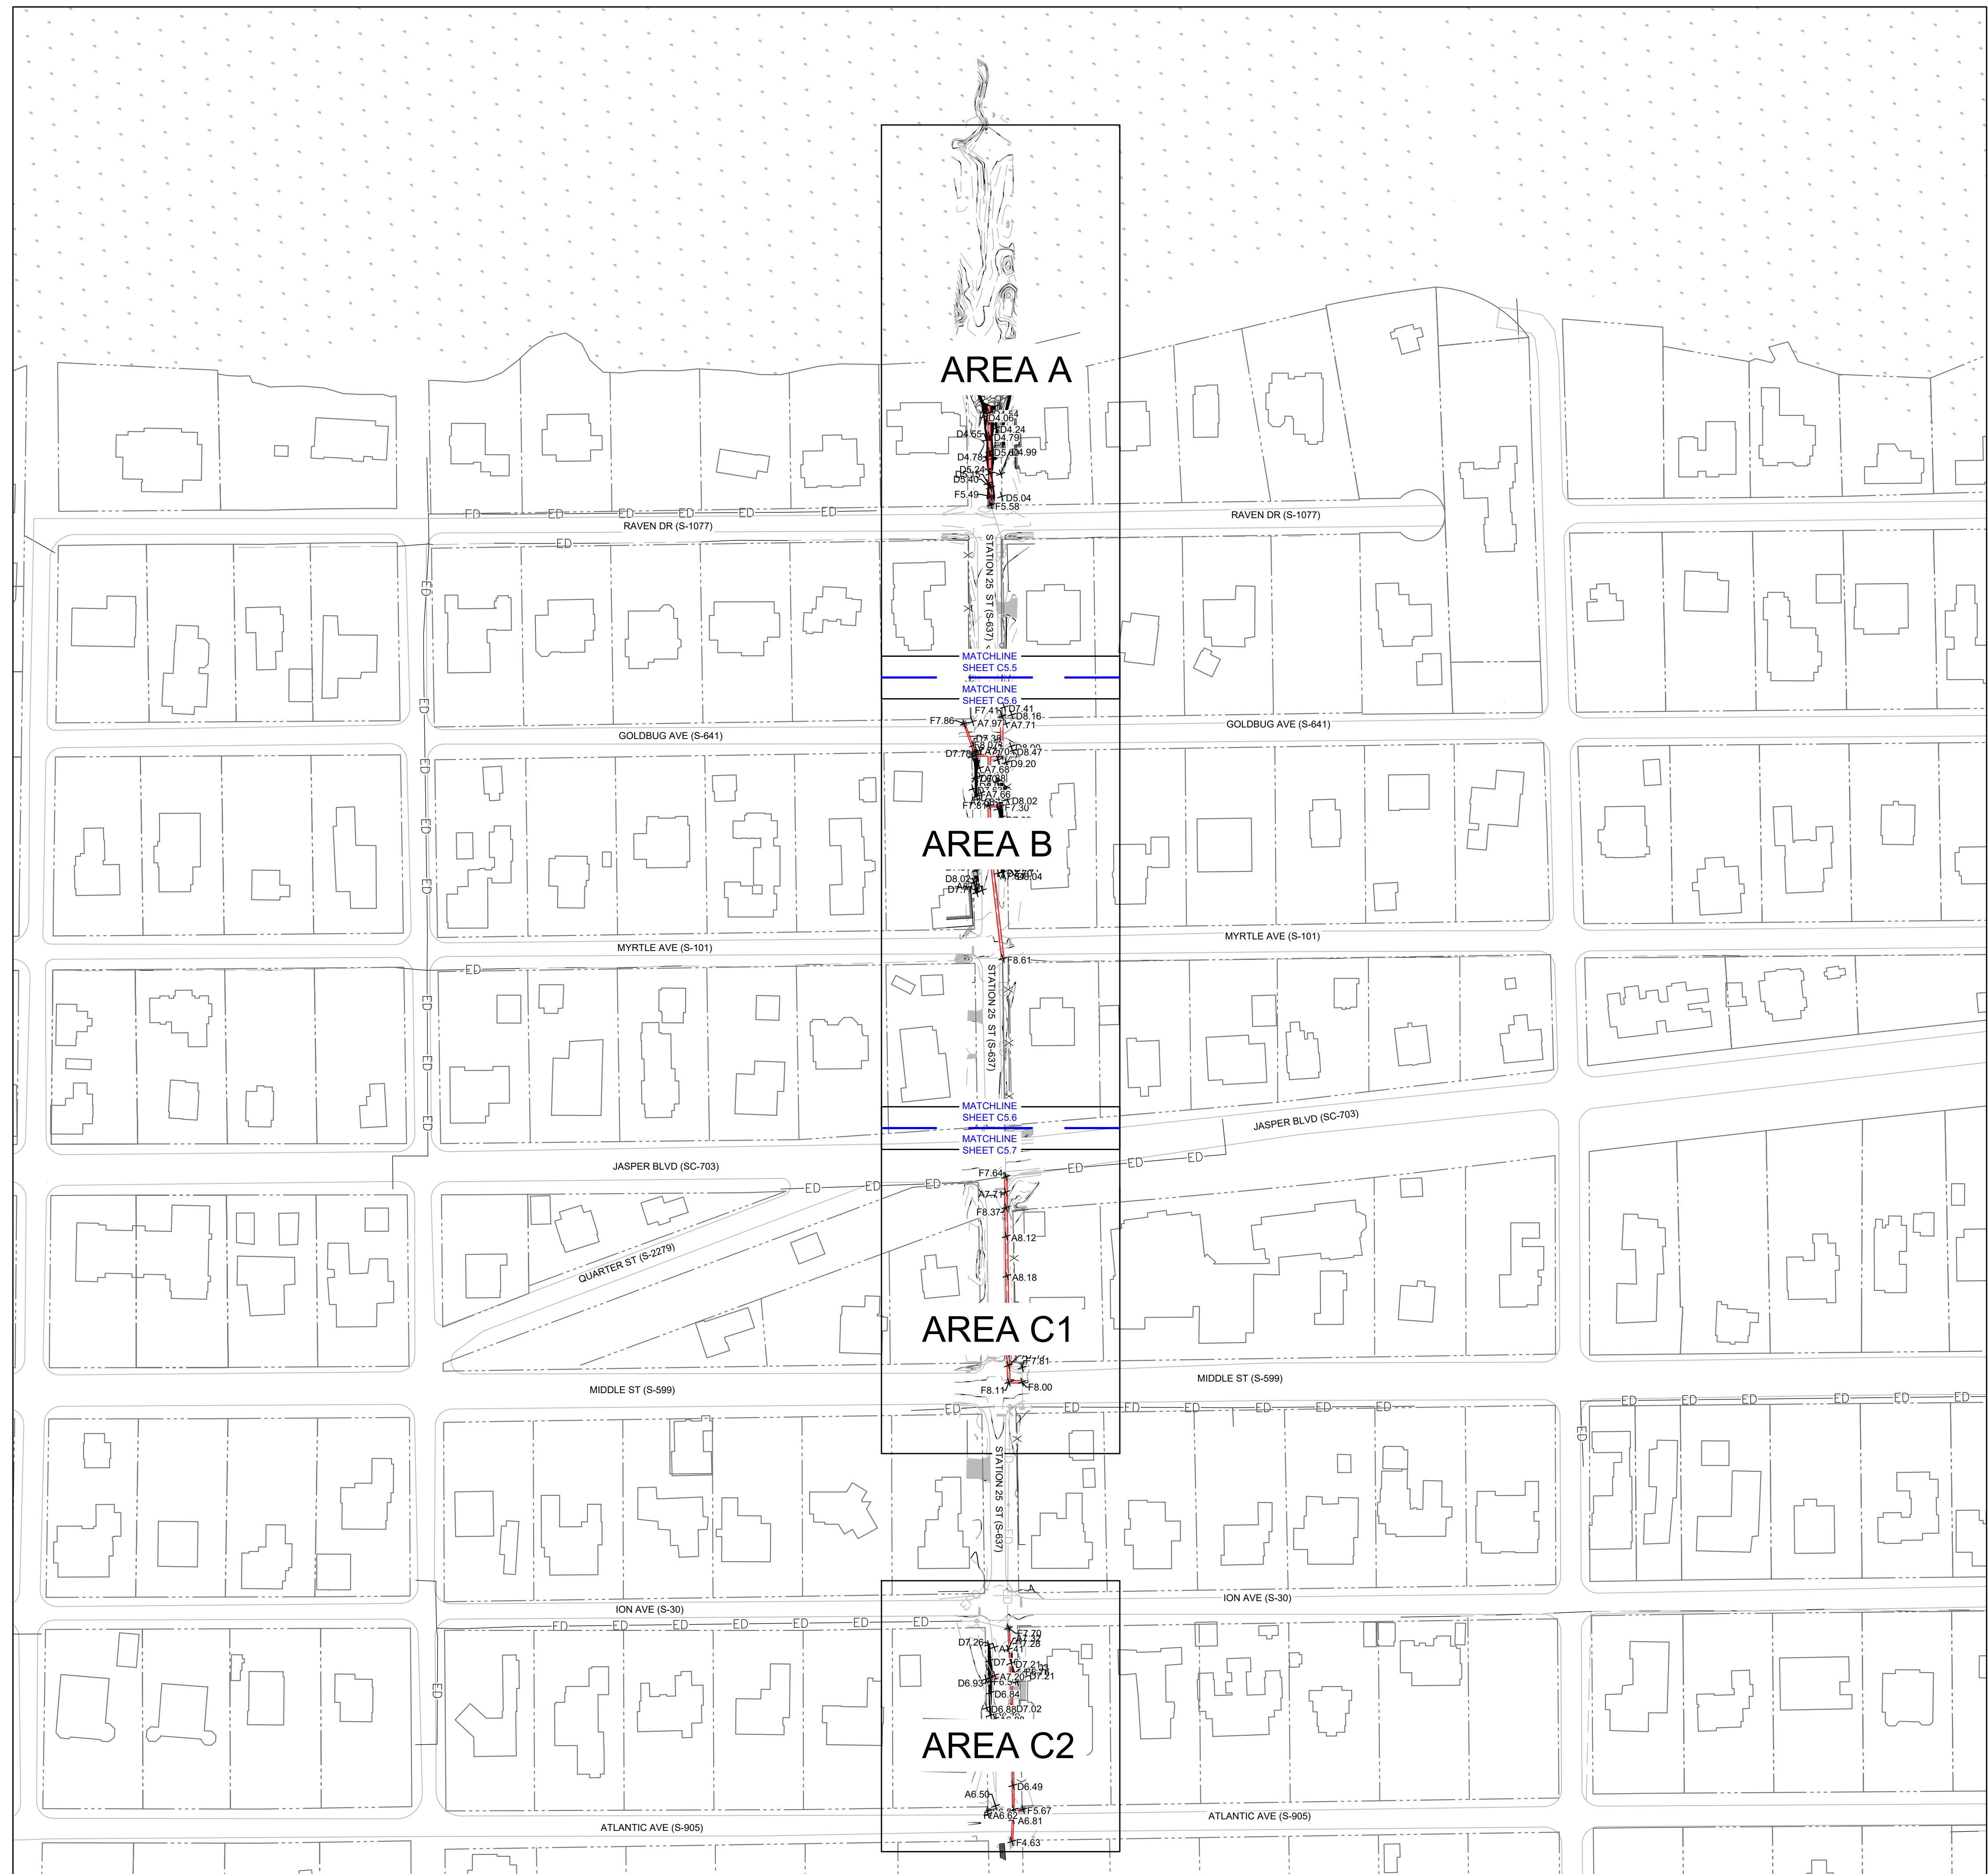

LEGEND

 	NEW STORM LINE
	NEW WATER LINE
	NEW SEWER LINE
	EXISTING STORM LINE
	EXISTING WATER LINE
	EXISTING SEWER LINE
	EXISTING WATER SERVICE
	EXISTING SEWER SERVICE
	EXISTING STORM LINE MISSING (SURVEY)
	MANHOLE/JUNCTION BOX
	CATCH BASIN
	CONFLICT BOX

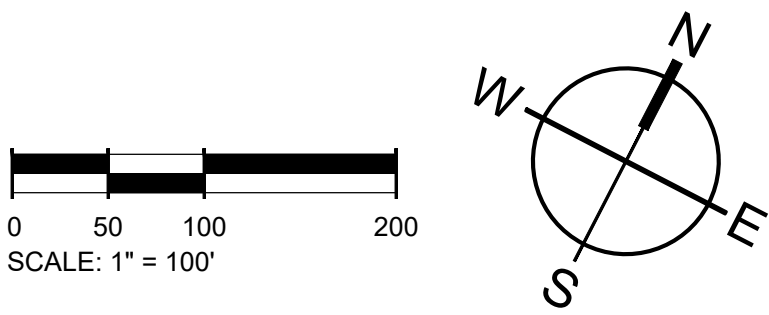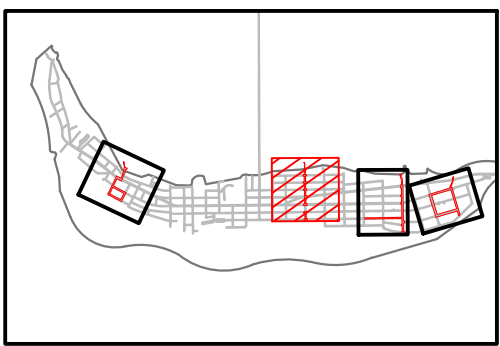

OUNT PLEASANT, SC
843.884.1667
GREENVILLE, SC
864.298.0534
SUMMERVILLE, SC
843.972.0710
SPARTANBURG, SC
864.272.1272
CHARLOTTE, NC
980.312.5450
WWW.SEAMONWHITESIDE.COM



TOWN OF SULLIVAN'S ISLAND SCIIP STORMWATER IMPROVEMENTS

SULLIVAN'S ISLAND, SC


W+ PROJECT: 10830
 DATE: 09/27/2024
 DRAWN BY: MJB
 CHECKED BY: RCP/PWP

REVISION HISTORY

8/02/2024	

GRADING AND
DRAINAGE
PLAN -
STATION 25
OVERALL


C5.4

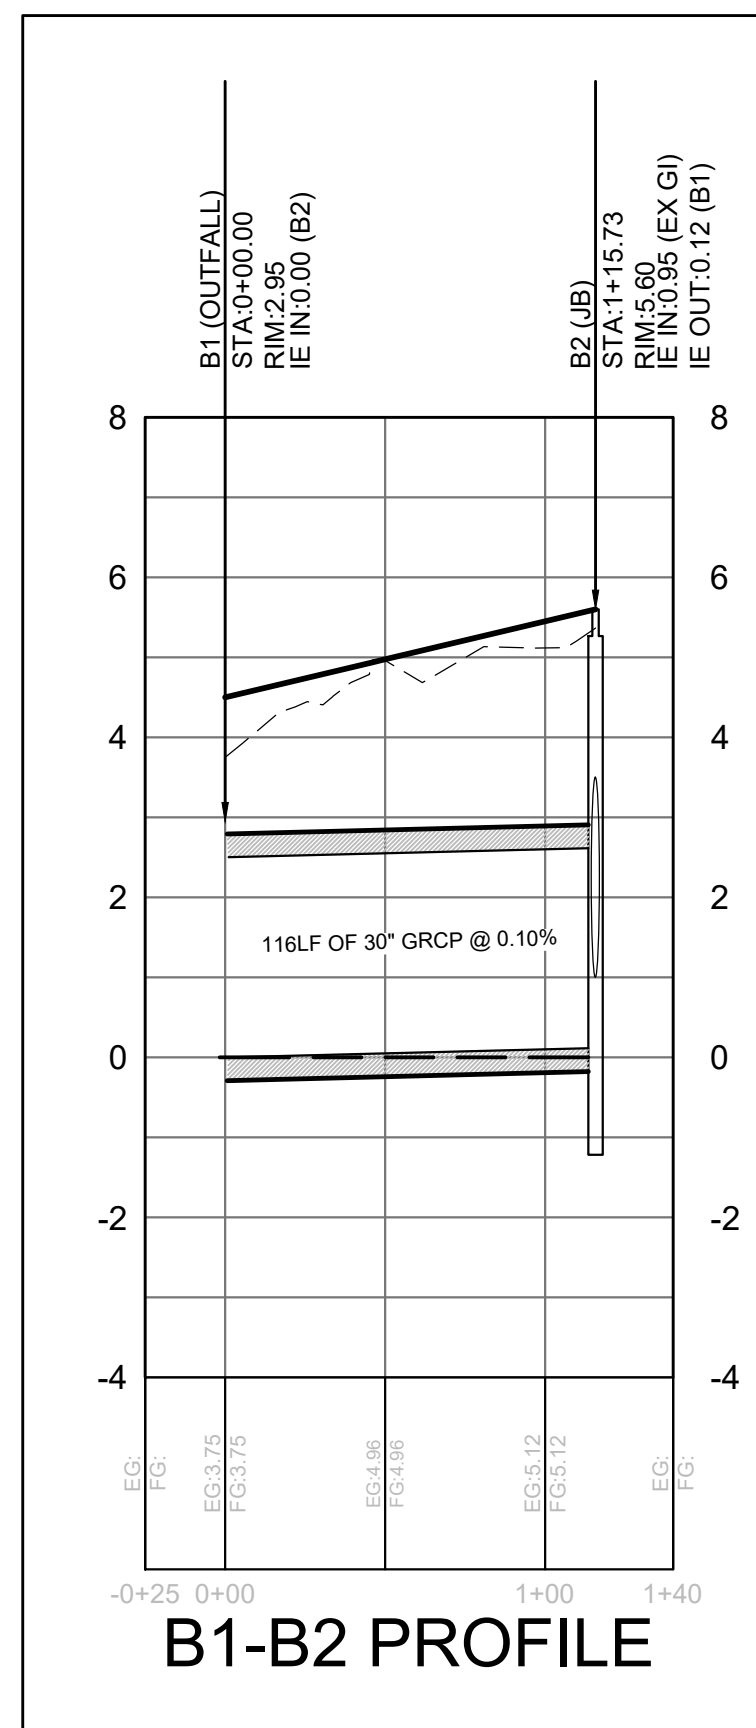

STATION 25 AREA A DRAINAGE PROFILE

NOTES


1. UTILITY CONFLICTS ON PROFILES DEPICTED AT EXISTING ELEVATION. SEE UTILITY RELOCATION SHEETS FOR CONFLICT RESOLUTION INFORMATION.

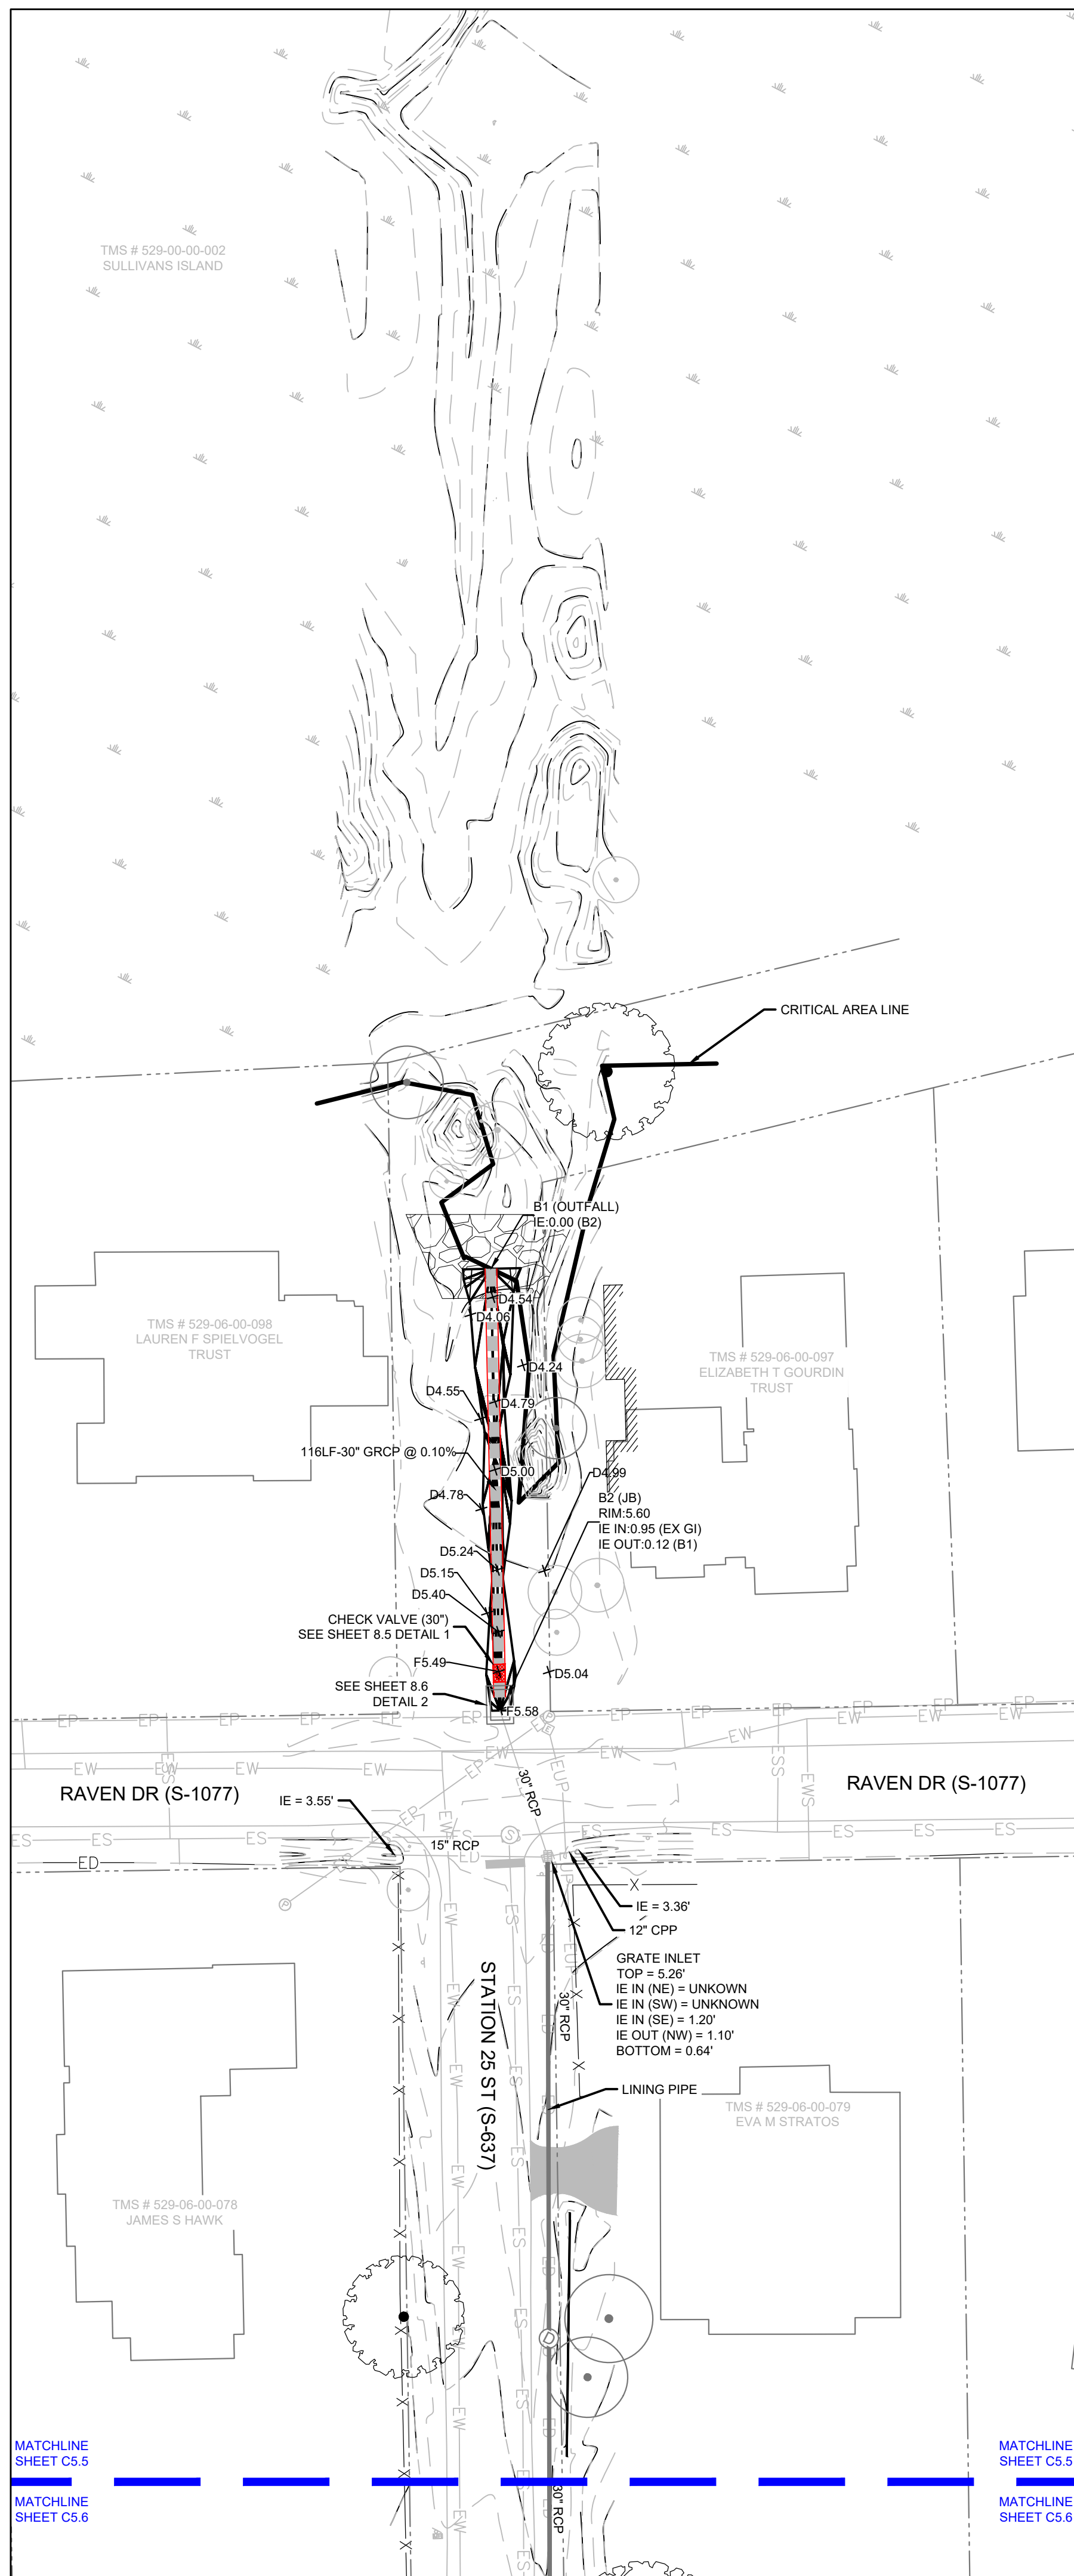


STATION 25 AREA A

LEGEND


	NEW STORM LINE
	NEW WATER LINE
	NEW SEWER LINE
	EXISTING STORM LINE
	EXISTING WATER LINE
	EXISTING SEWER LINE
	EXISTING WATER SERVICE
	EXISTING SEWER SERVICE
	EXISTING STORM LINE MISSING (SURVEY)
	MANHOLE/JUNCTION BOX
	CATCH BASIN
	CONFLICT BOX

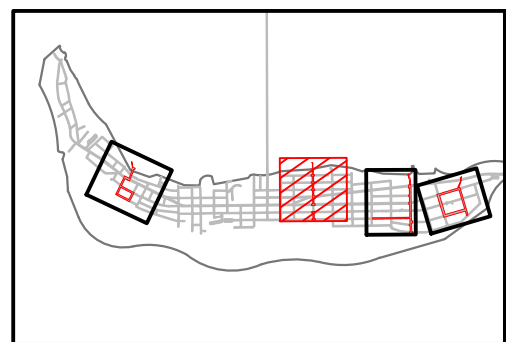

OVERALL MAP KEY - STATION 25

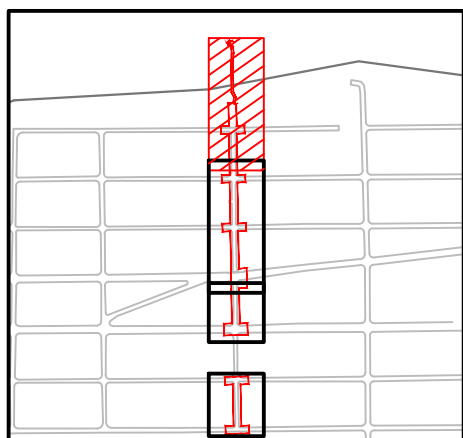

STATION 25 MAP KEY - AREA A

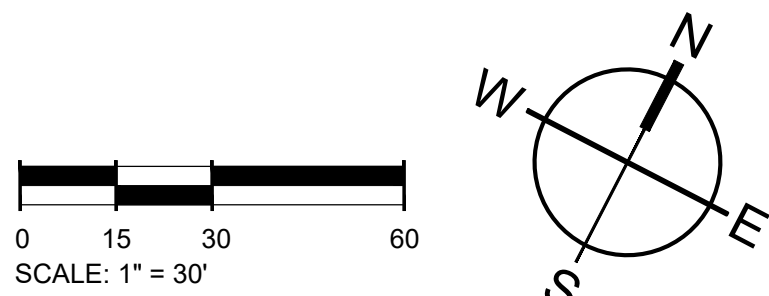

MOUNT PLEASANT, SC
843.884.1667


GREENVILLE, SC
864.298.0534

SUMMERVILLE, SC
843.972.0710

SPARTANBURG, SC
864.272.1272

CHARLOTTE, NC
980.312.5450

WWW.SEAMONWHITESIDE.COM

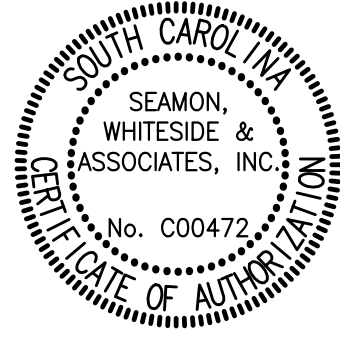

TOWN OF SULLIVAN'S ISLAND SCIIP STORMWATER IMPROVEMENTS

SULLIVAN'S ISLAND, SC


SW+ PROJECT: 10830
DATE: 09/27/2024
DRAWN BY: MJB
CHECKED BY: RCP/PWP

REVISION HISTORY


1. 8/02/2024	

GRADING AND
DRAINAGE
PLAN -
STATION 25 -
AREA A

C5.5

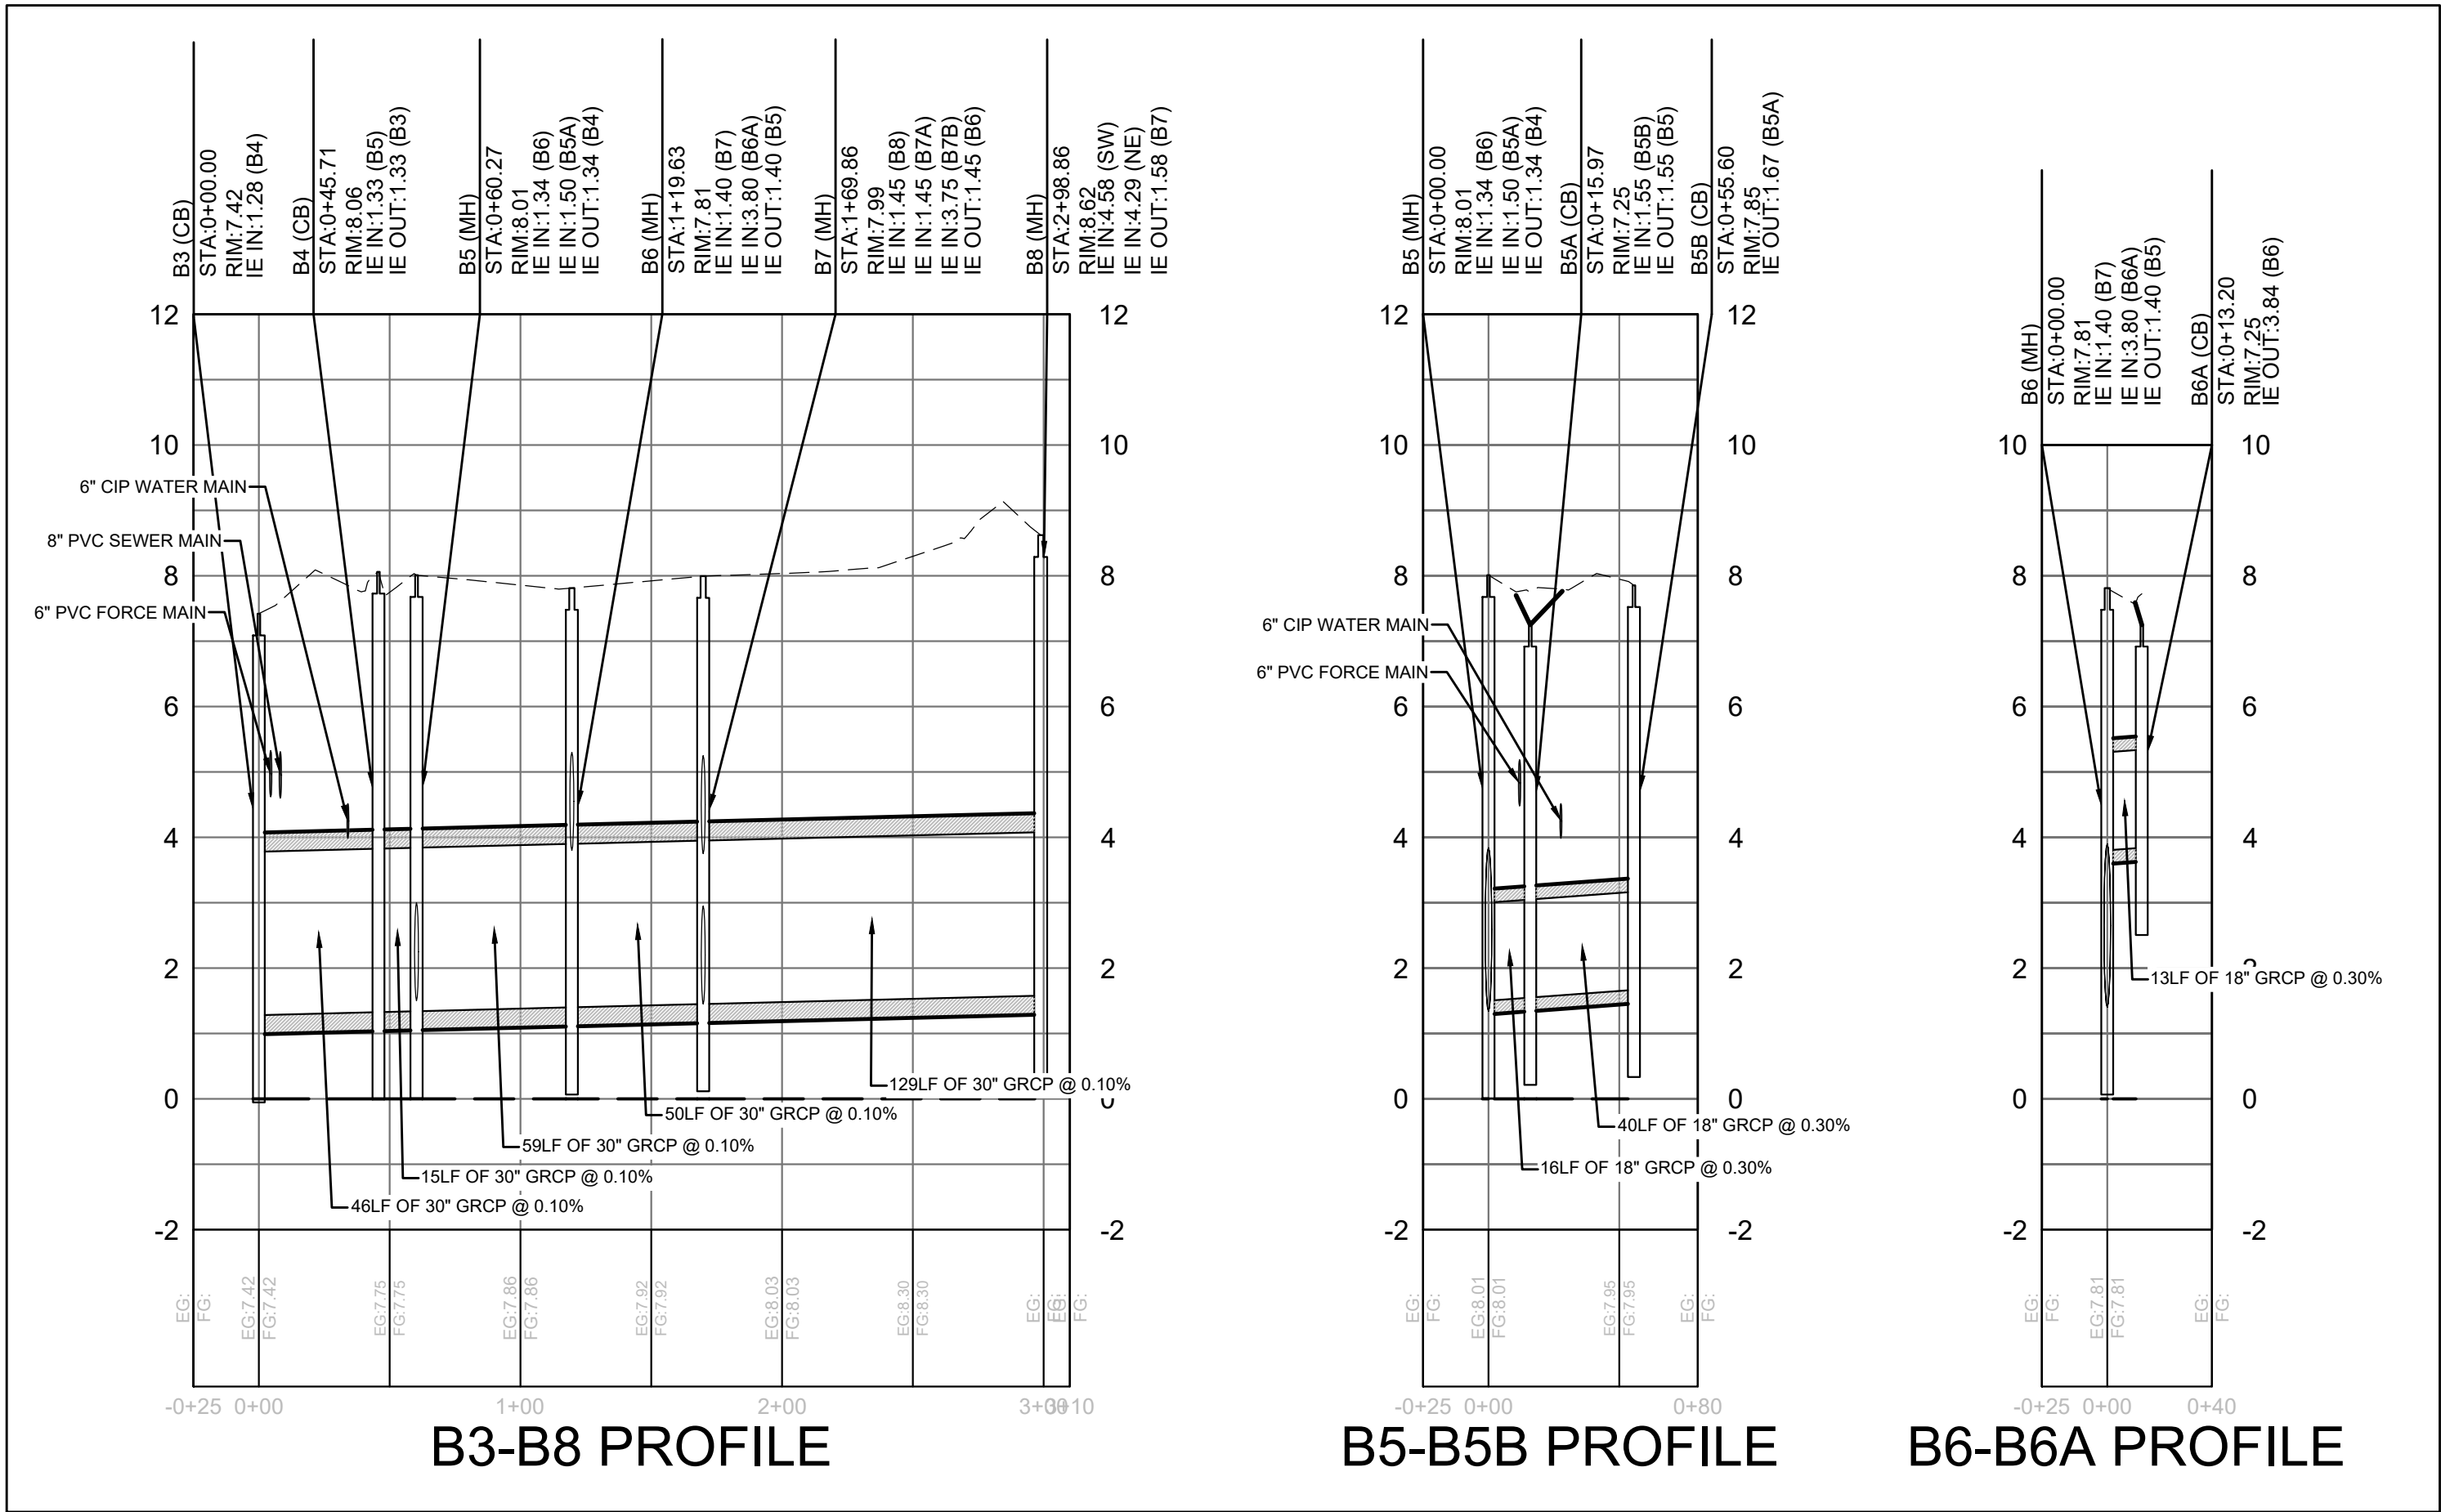


STATION 25 AREA B DRAINAGE PROFILE

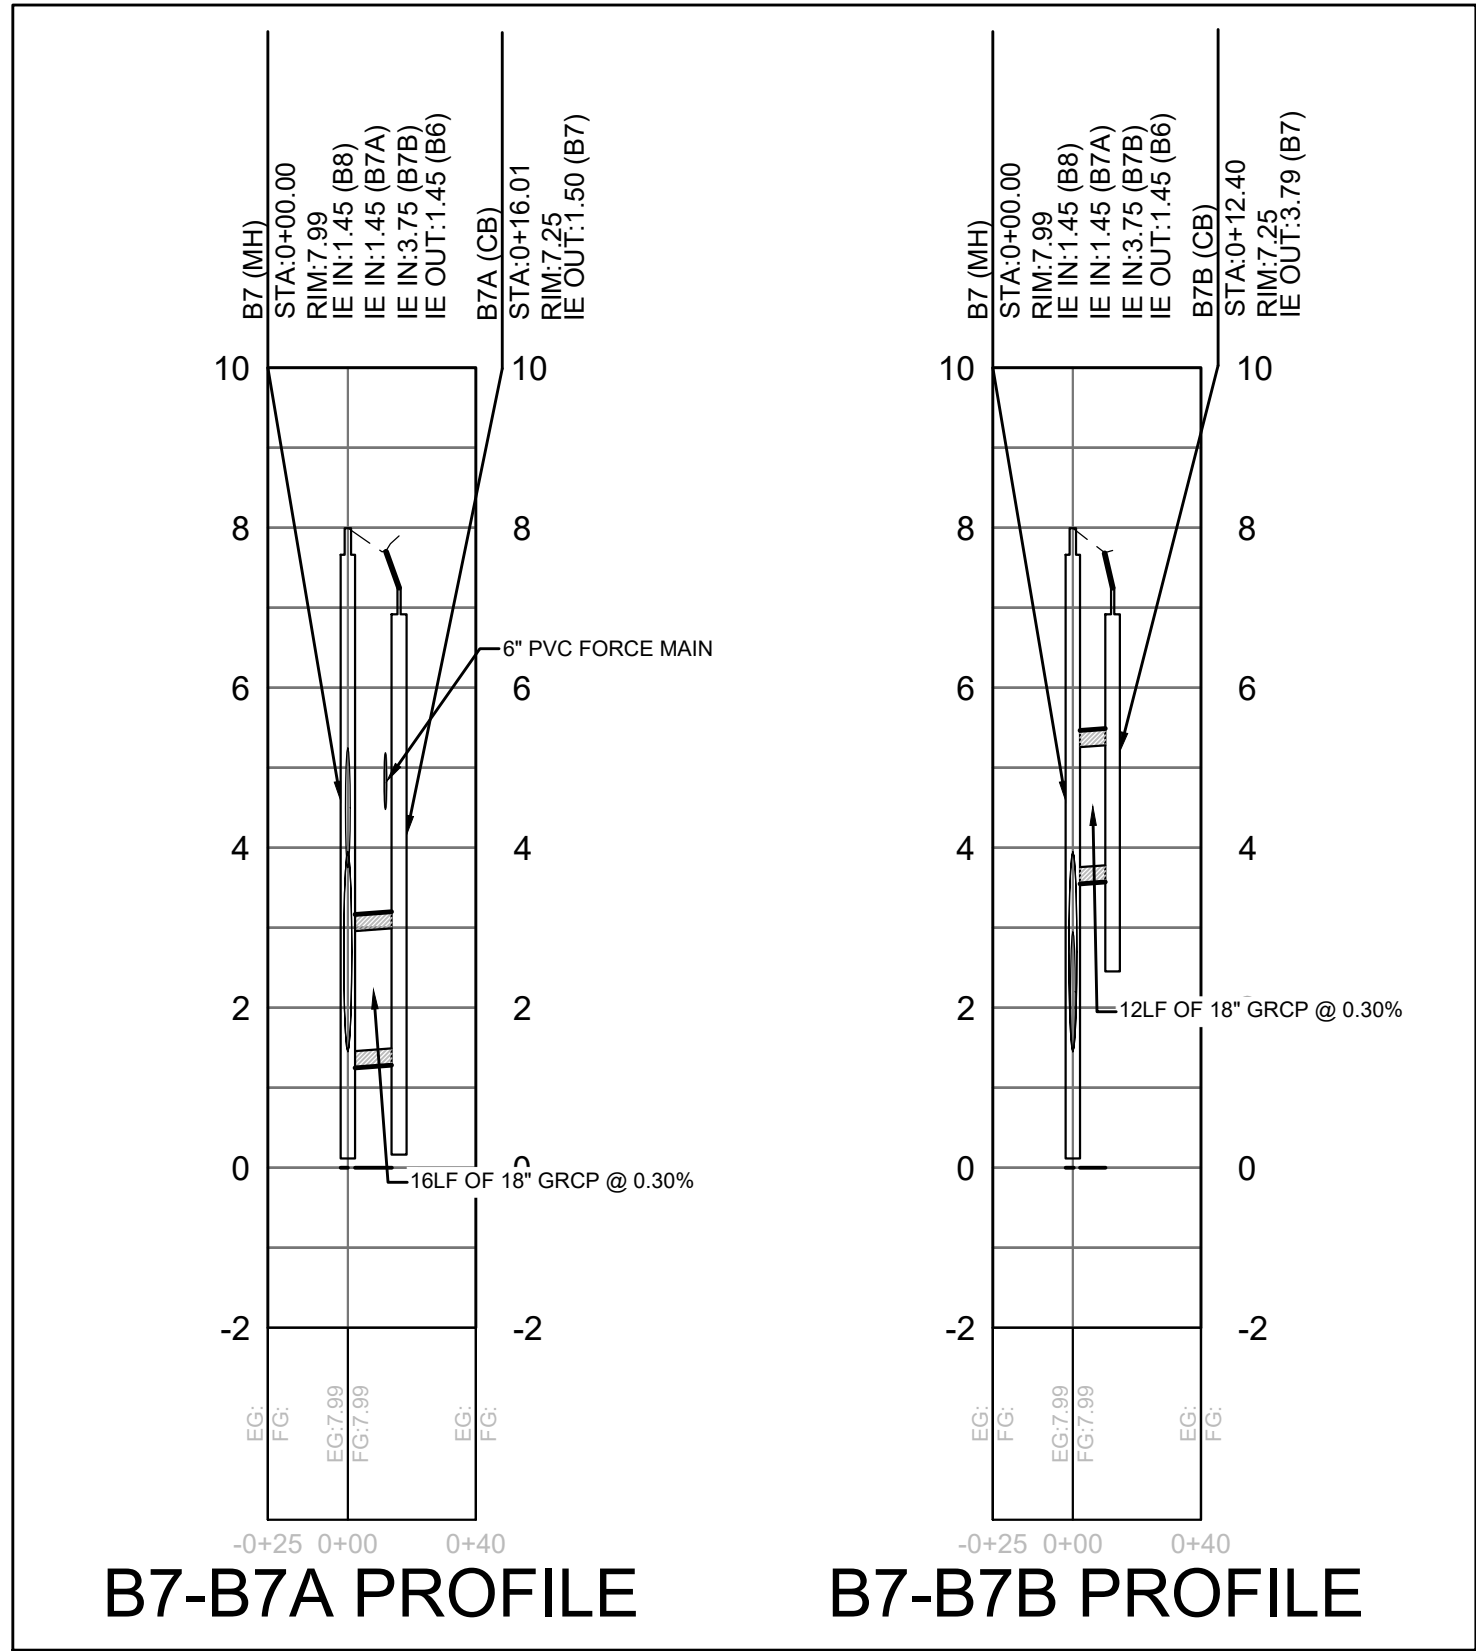


STATION 25 AREA B DRAINAGE PROFILE

- NOTES**
- UTILITY CONFLICTS ON PROFILES DEPICTED AT EXISTING ELEVATION. SEE UTILITY RELOCATION SHEETS FOR CONFLICT RESOLUTION INFORMATION.

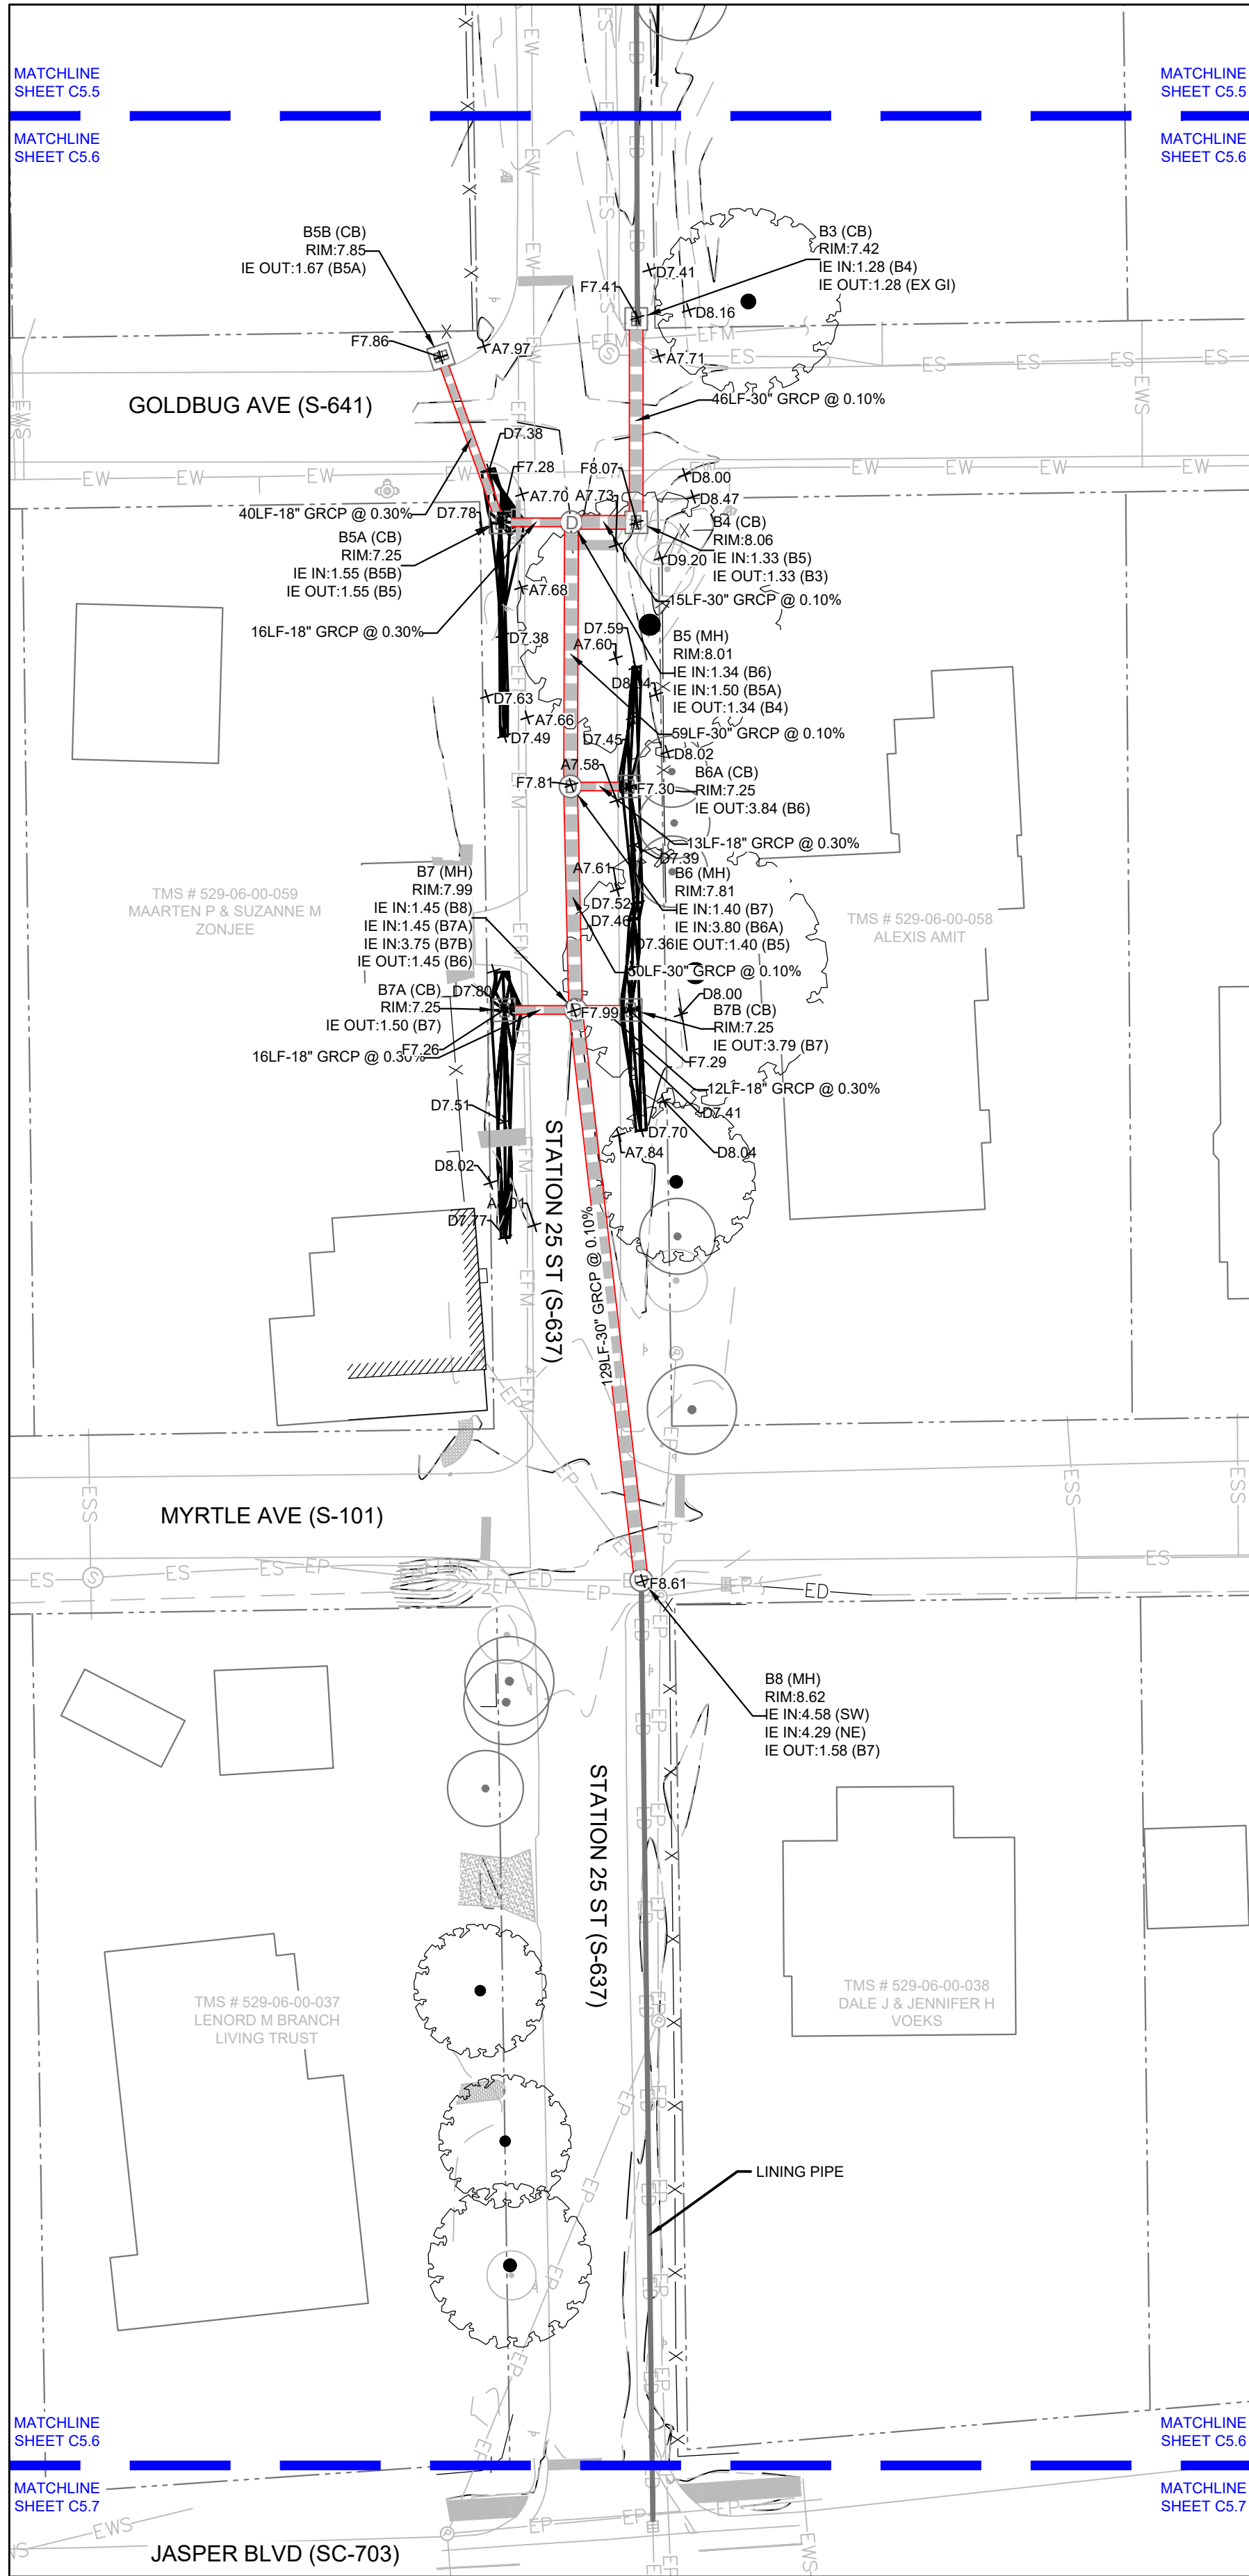


LEGEND


- NEW STORM LINE
- NEW WATER LINE
- NEW SEWER LINE
- EXISTING STORM LINE
- EXISTING WATER LINE
- EXISTING SEWER LINE
- EXISTING WATER SERVICE
- EXISTING SEWER SERVICE
- EXISTING STORM LINE MISSING (SURVEY)
- MANHOLE/JUNCTION BOX
- CATCH BASIN
- CONFLICT BOX

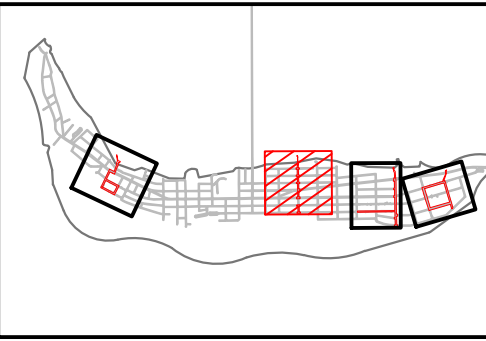


OVERALL MAP KEY - STATION 25

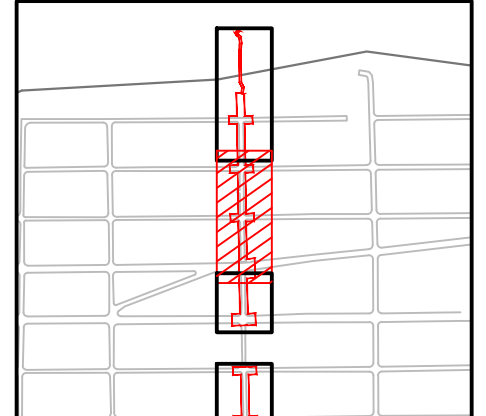

STATION 25 MAP KEY - AREA B

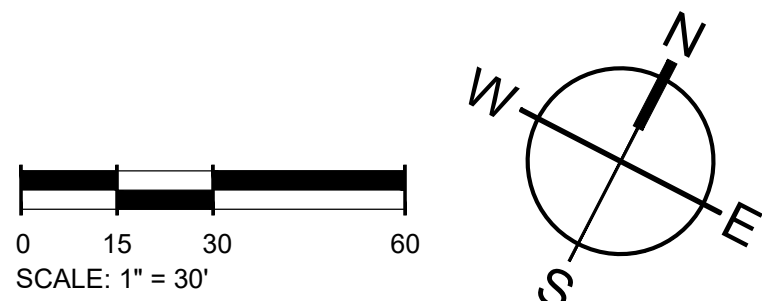

MOUNT PLEASANT, SC
843.884.1667
GREENVILLE, SC
864.298.0534
SUMMERVILLE, SC
843.972.0710
SPARTANBURG, SC
864.272.1272
CHARLOTTE, NC
980.312.5450
WWW.SEAMONWHITESIDE.COM

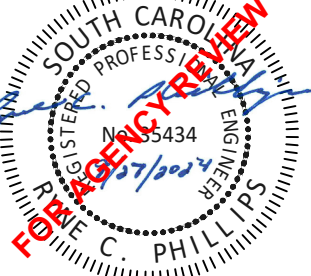

TOWN OF SULLIVAN'S ISLAND SCIP
STORMWATER IMPROVEMENTS
SULLIVAN'S ISLAND, SC


SW+ PROJECT: 10830
DATE: 09/27/2024
DRAWN BY: MJB
CHECKED BY: RCP/PWP

REVISION HISTORY


1.	8/02/2024

GRADING AND DRAINAGE
PLAN -
STATION 25 -
AREA B


501 WANDO PARK BOULEVARD, SUITE 200 | MOUNT PLEASANT, SC 29464 | JACOBUS & ASSOCIATES, INC. | 150 N. DANIEL MORGAN AVENUE, SUITE 300 | SPARTANBURG, SC 29306

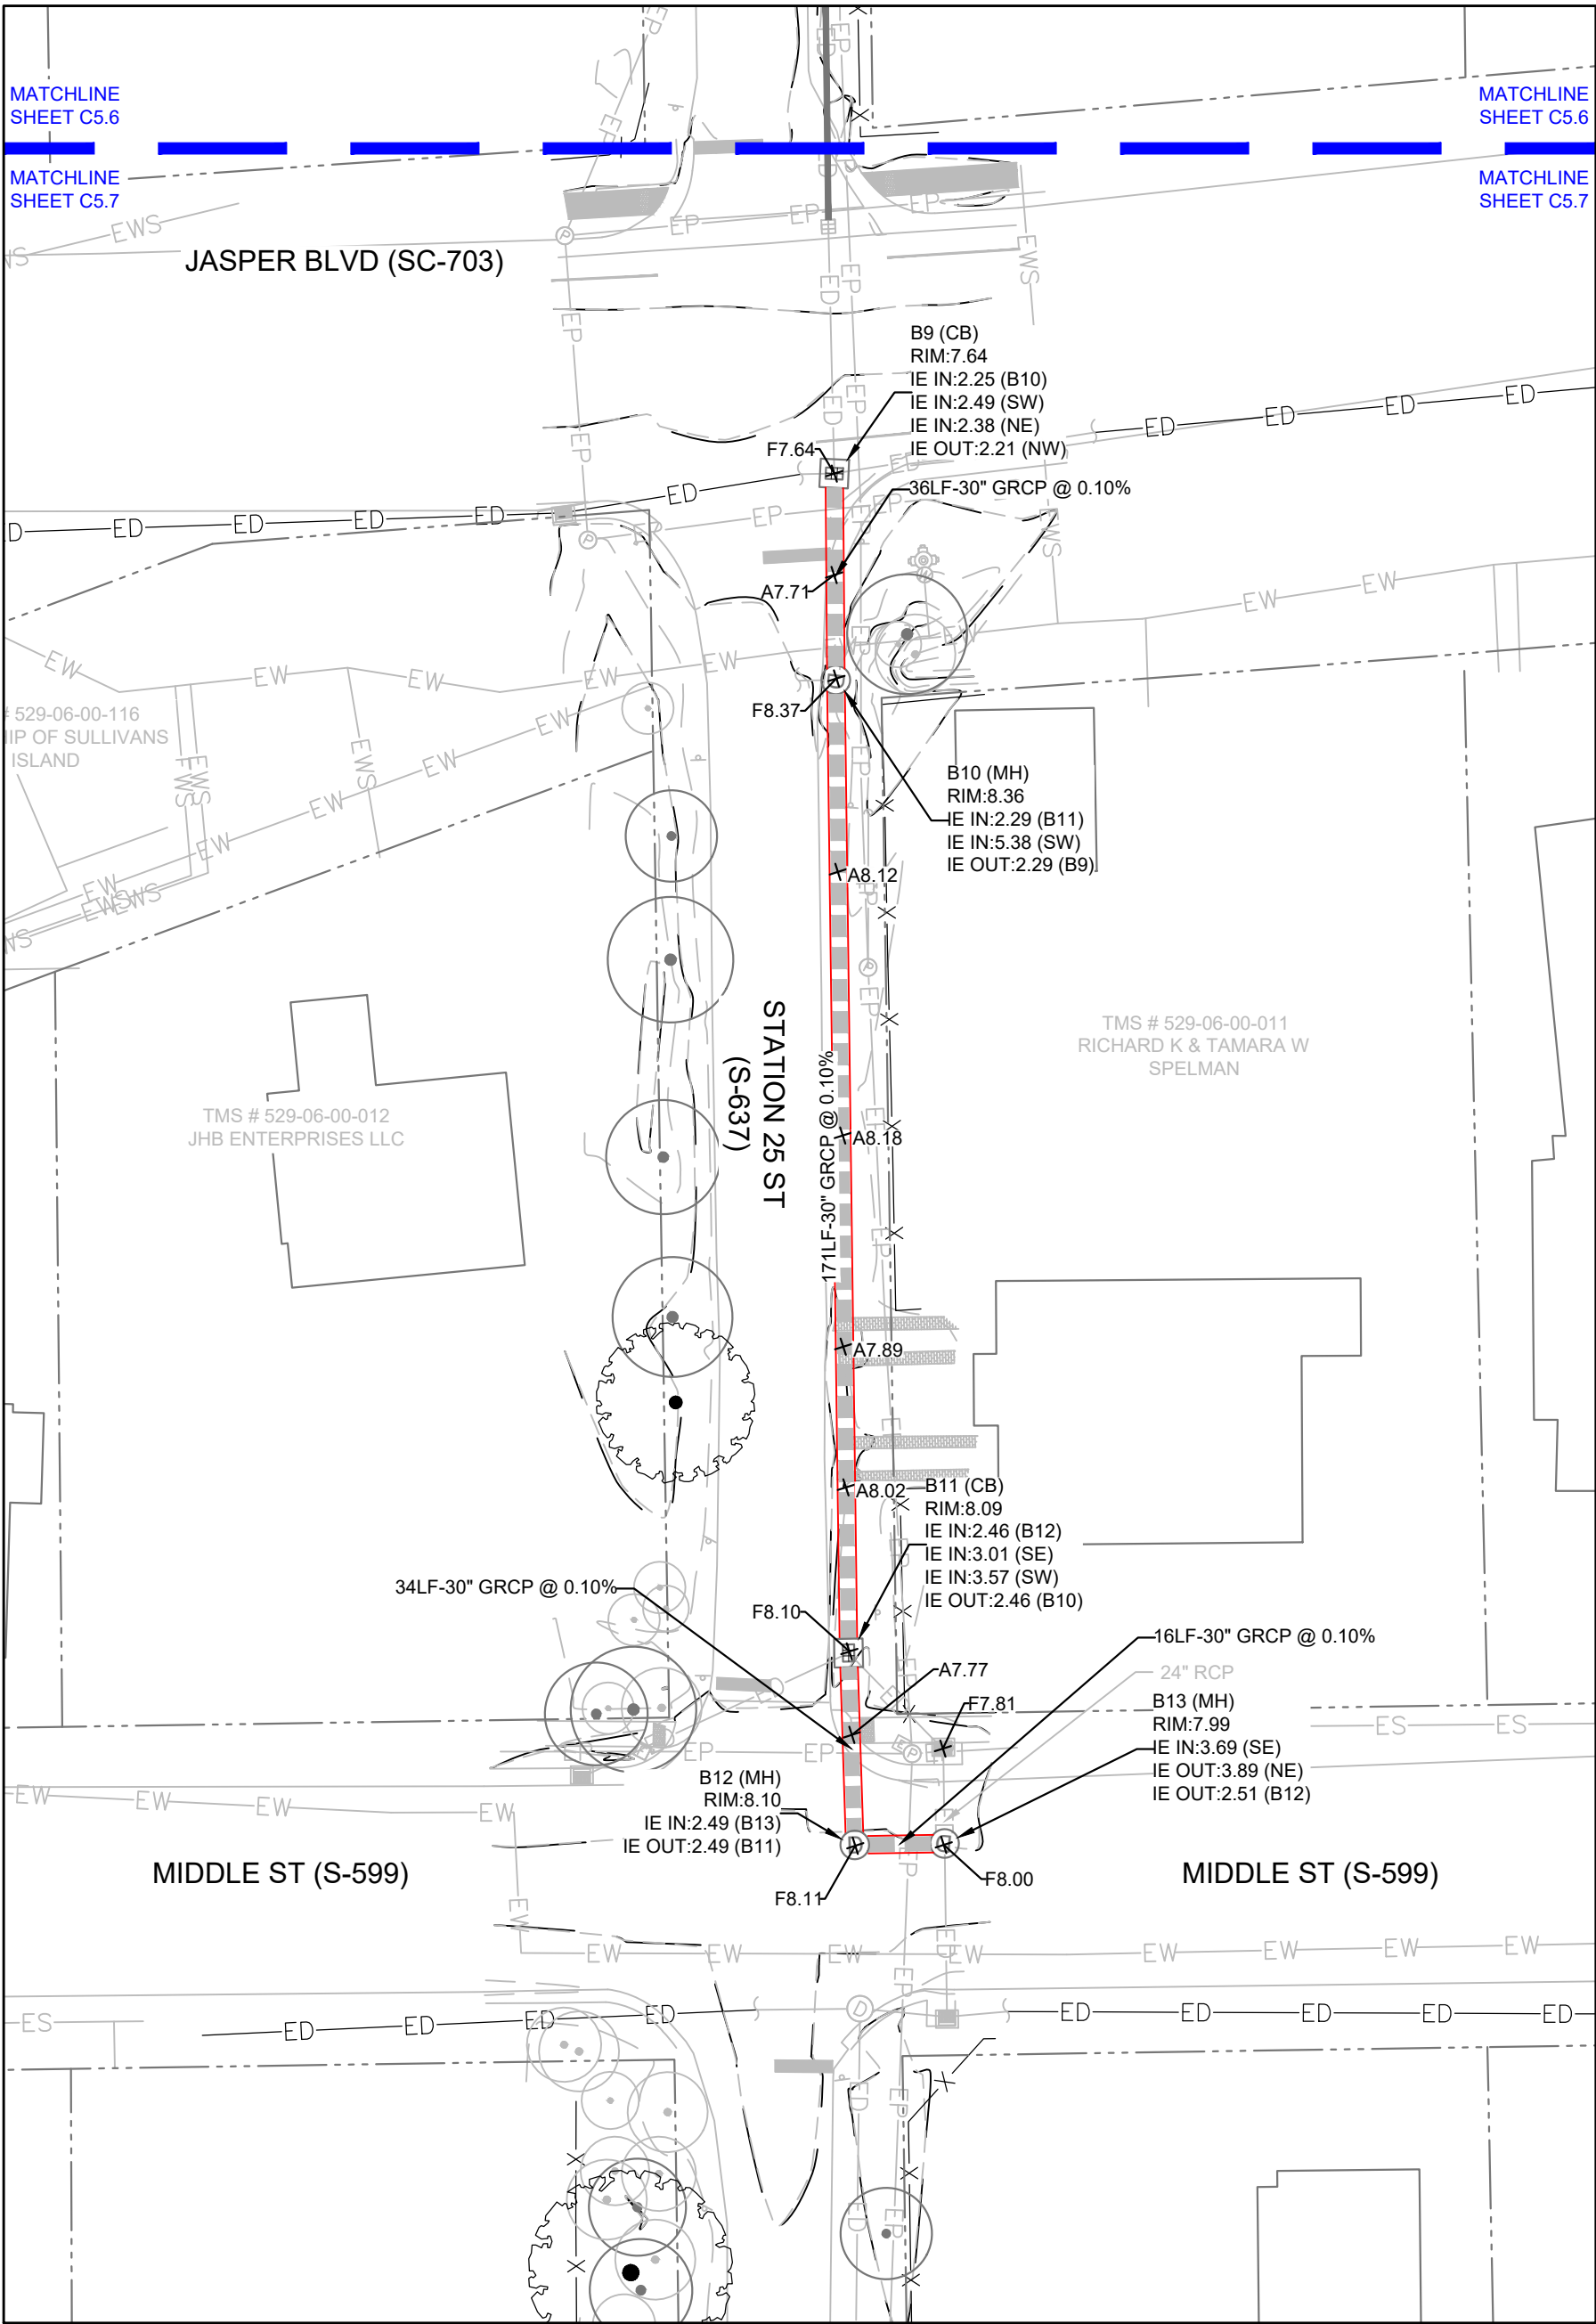


AREA C1

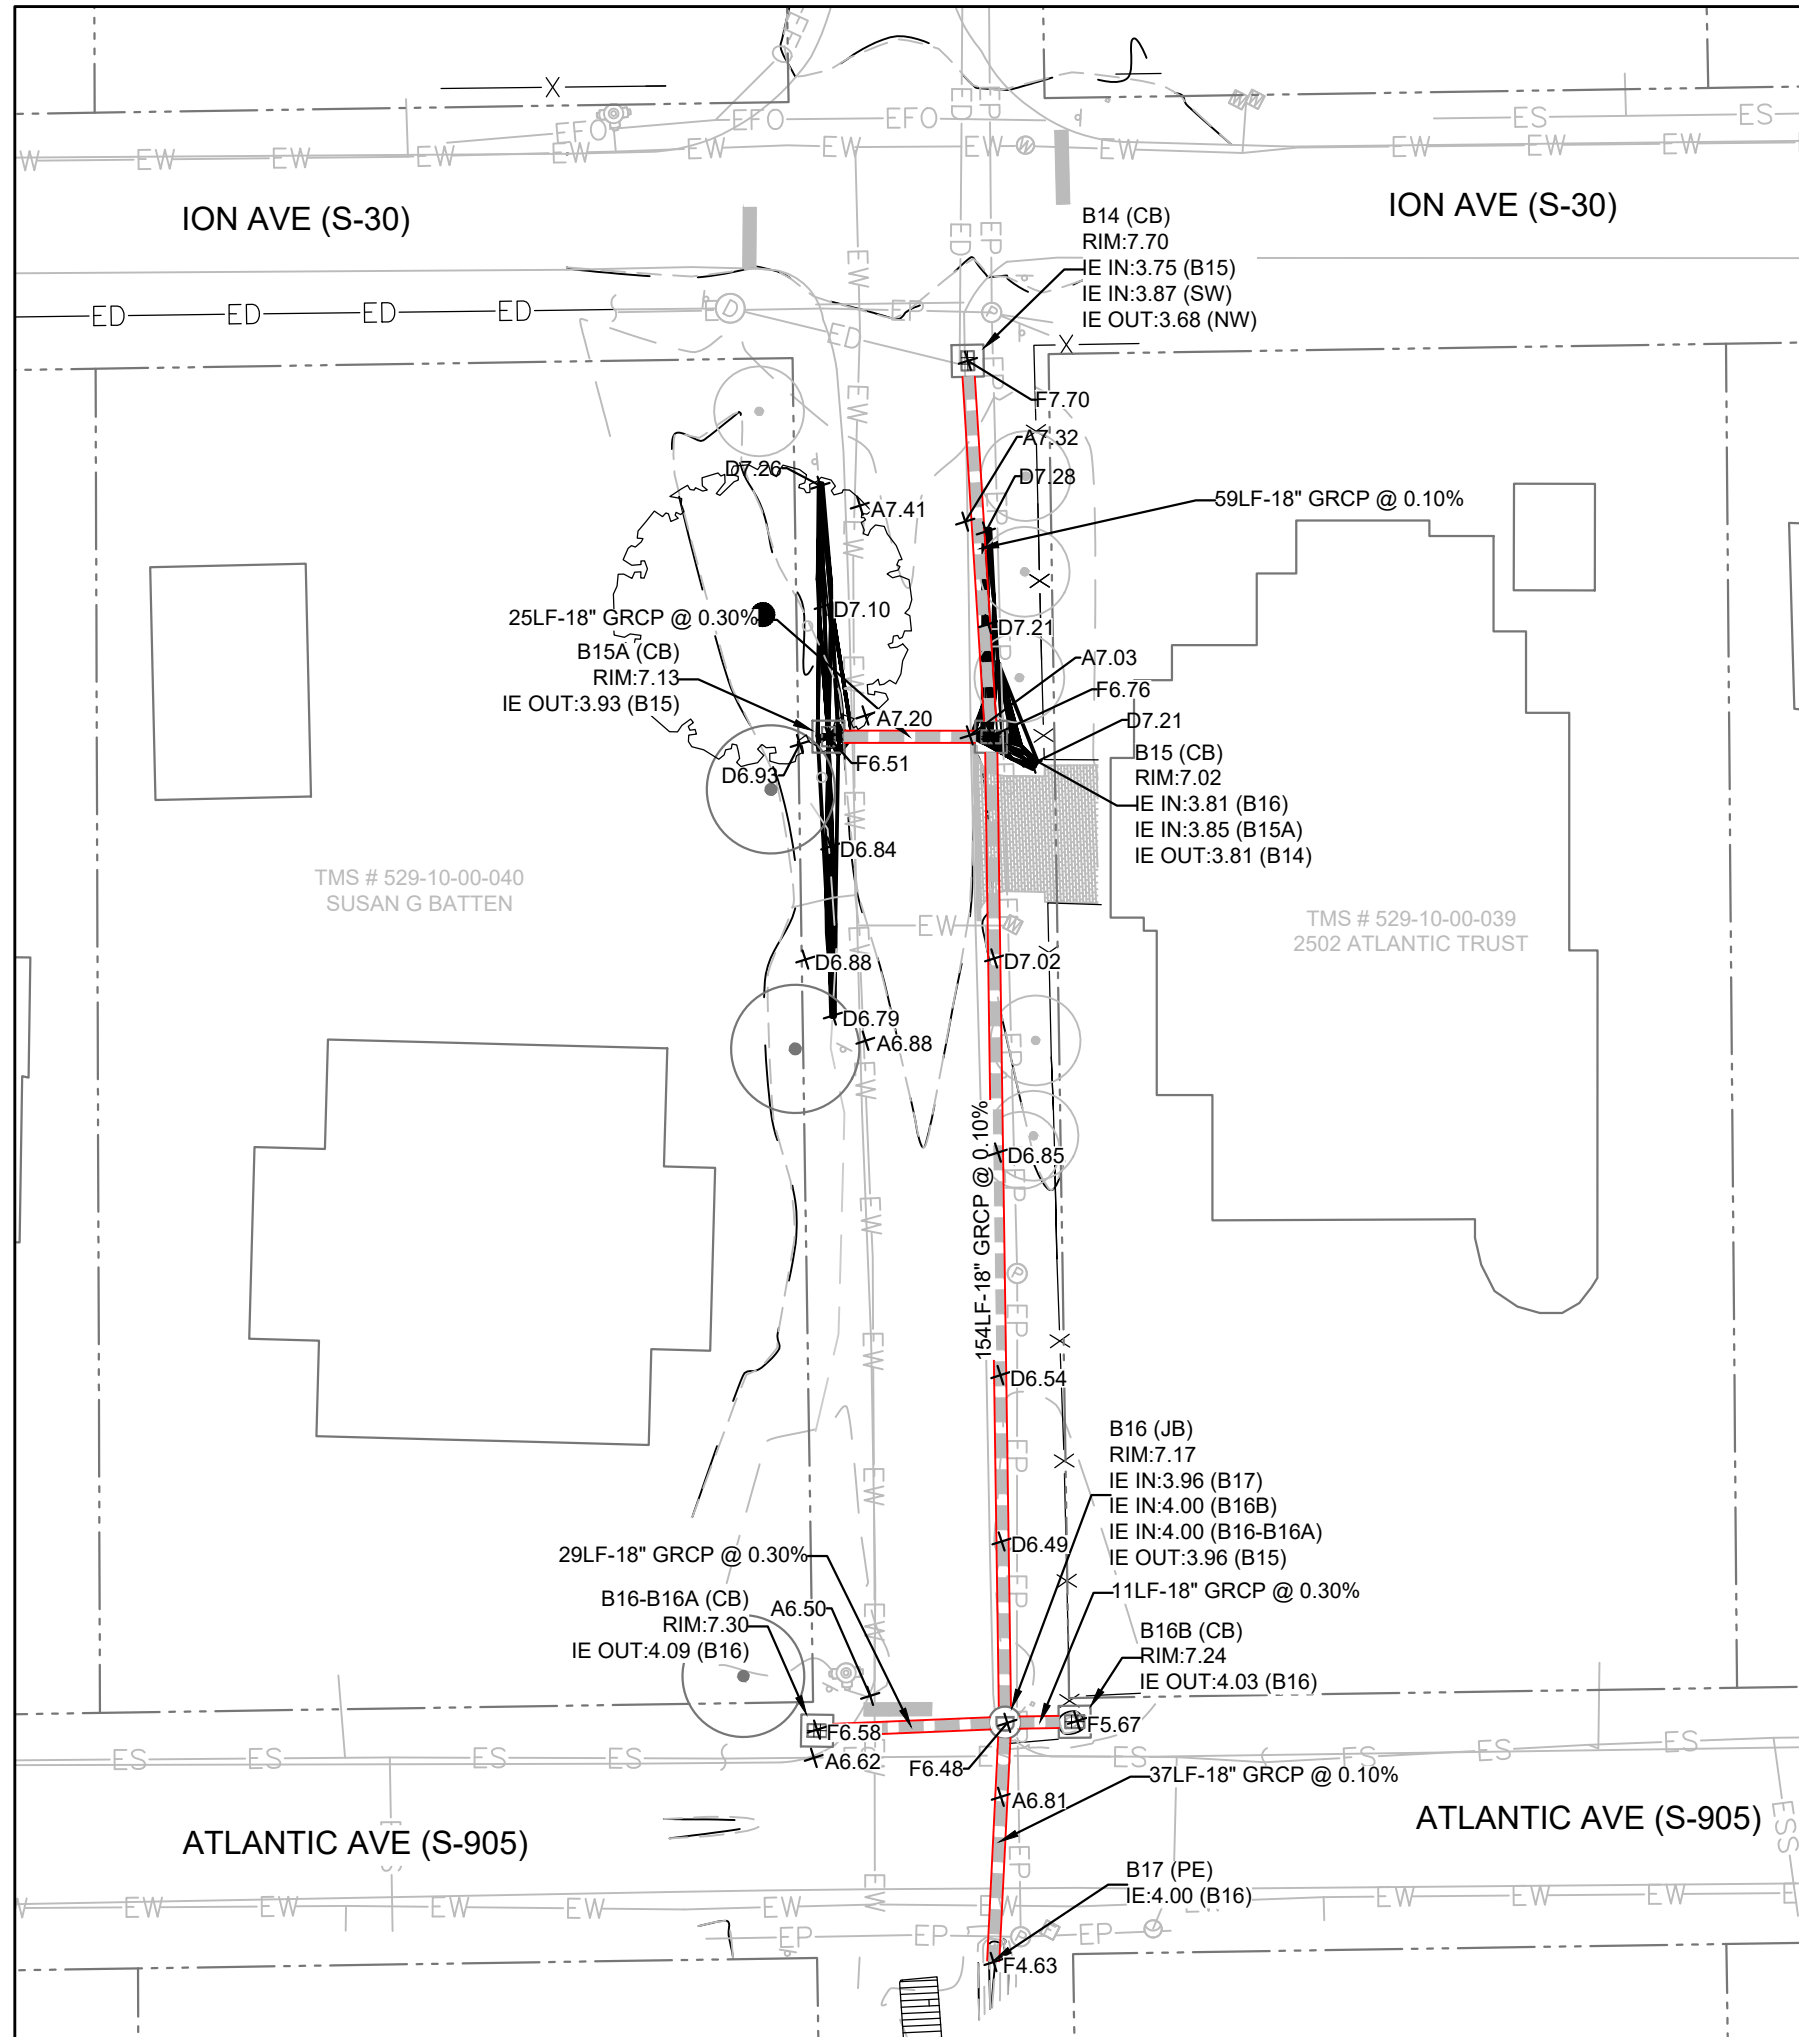


AREA C2

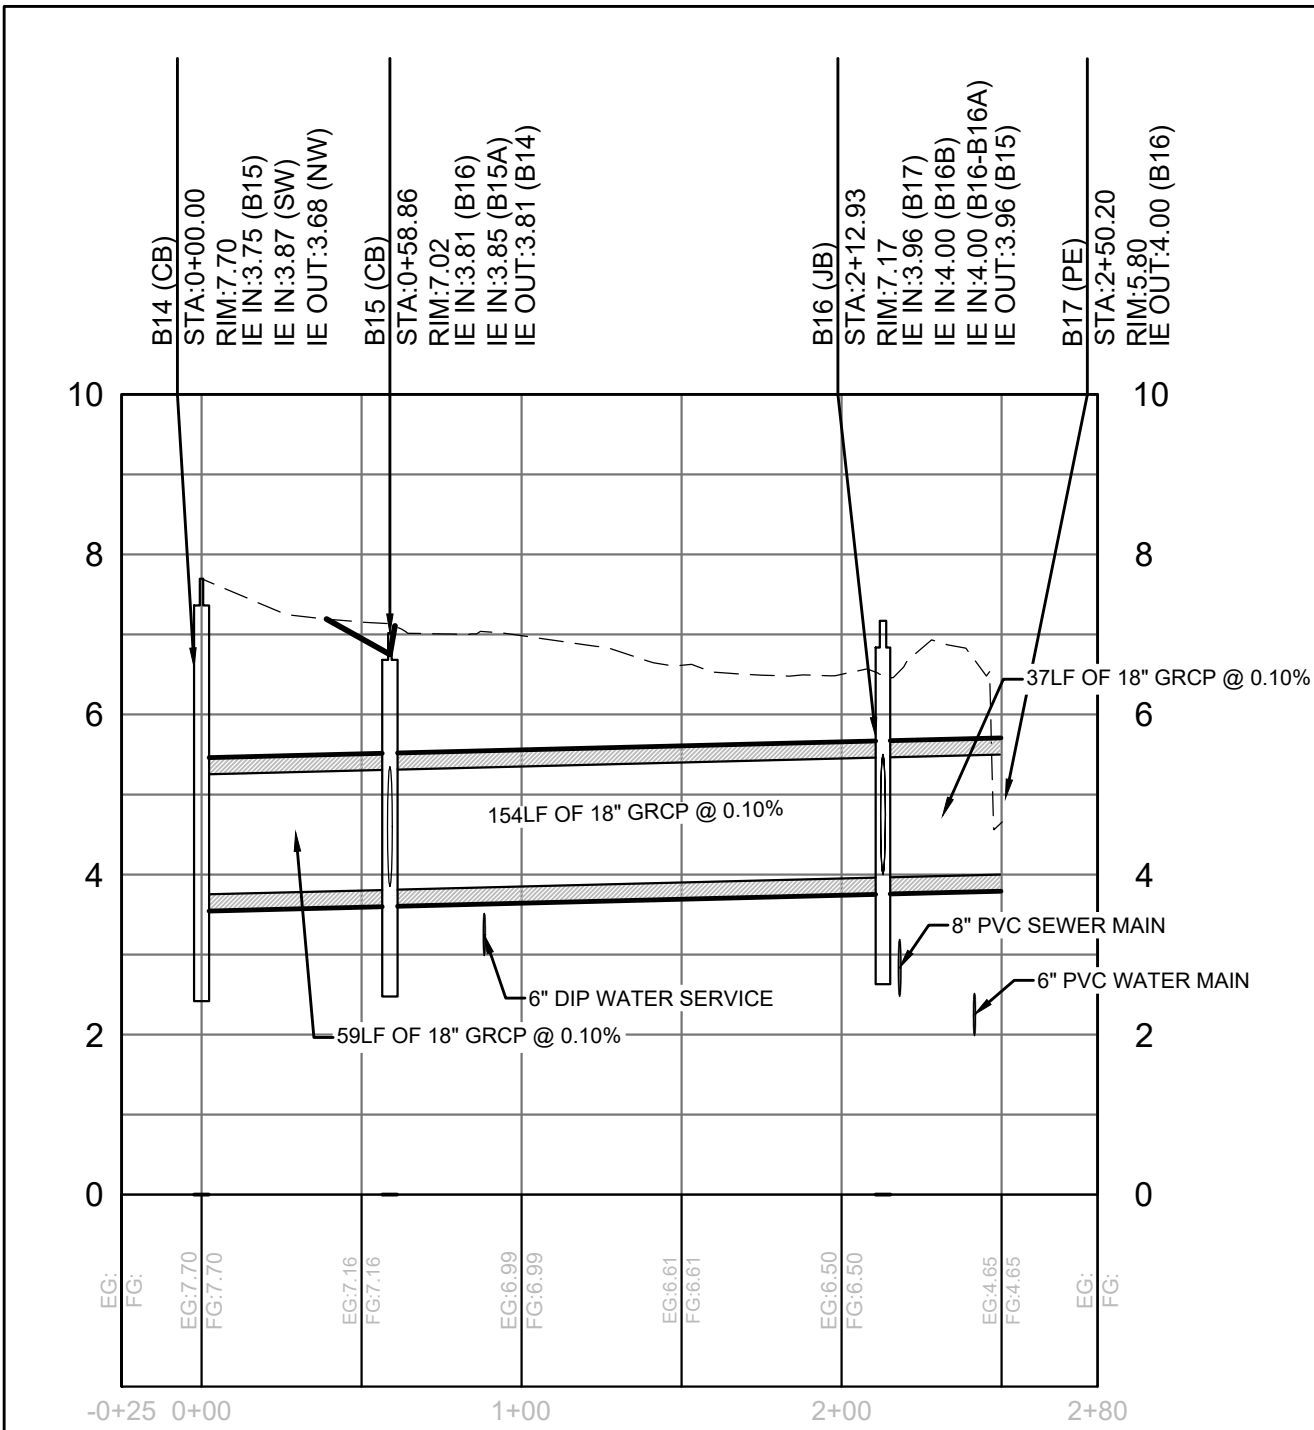


B14-B17 PROFILE

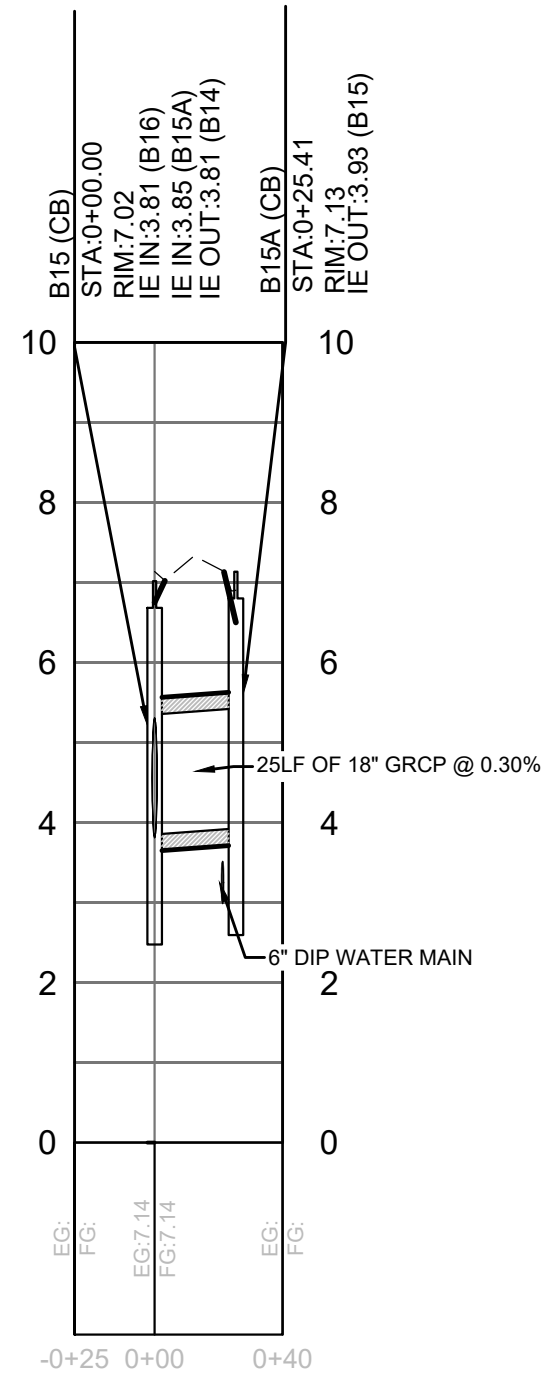

B15-B15A PROFILE

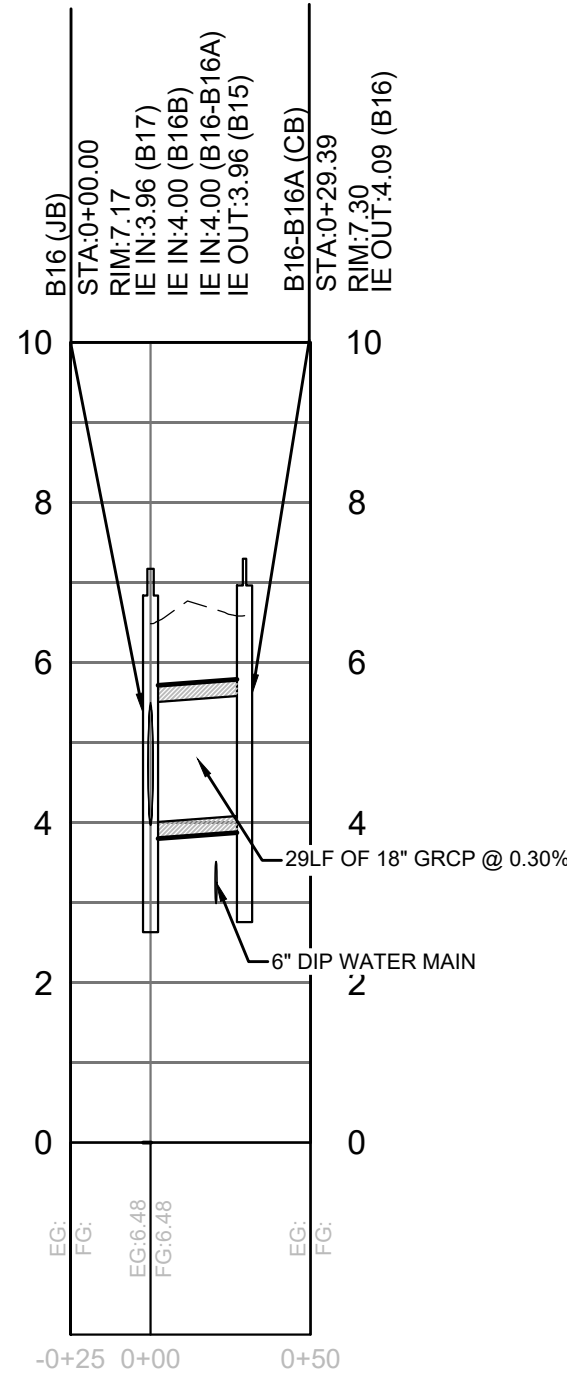


B16-B16A PROFILE

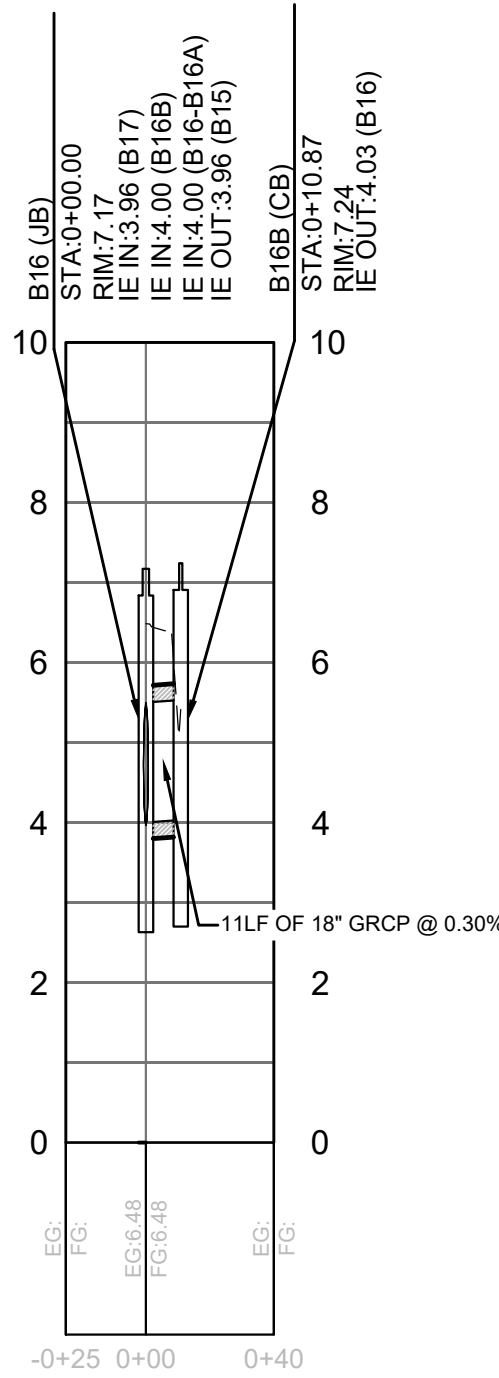



B16-B16B PROFILE

STATION 25 AREA C2 DRAINAGE PROFILES

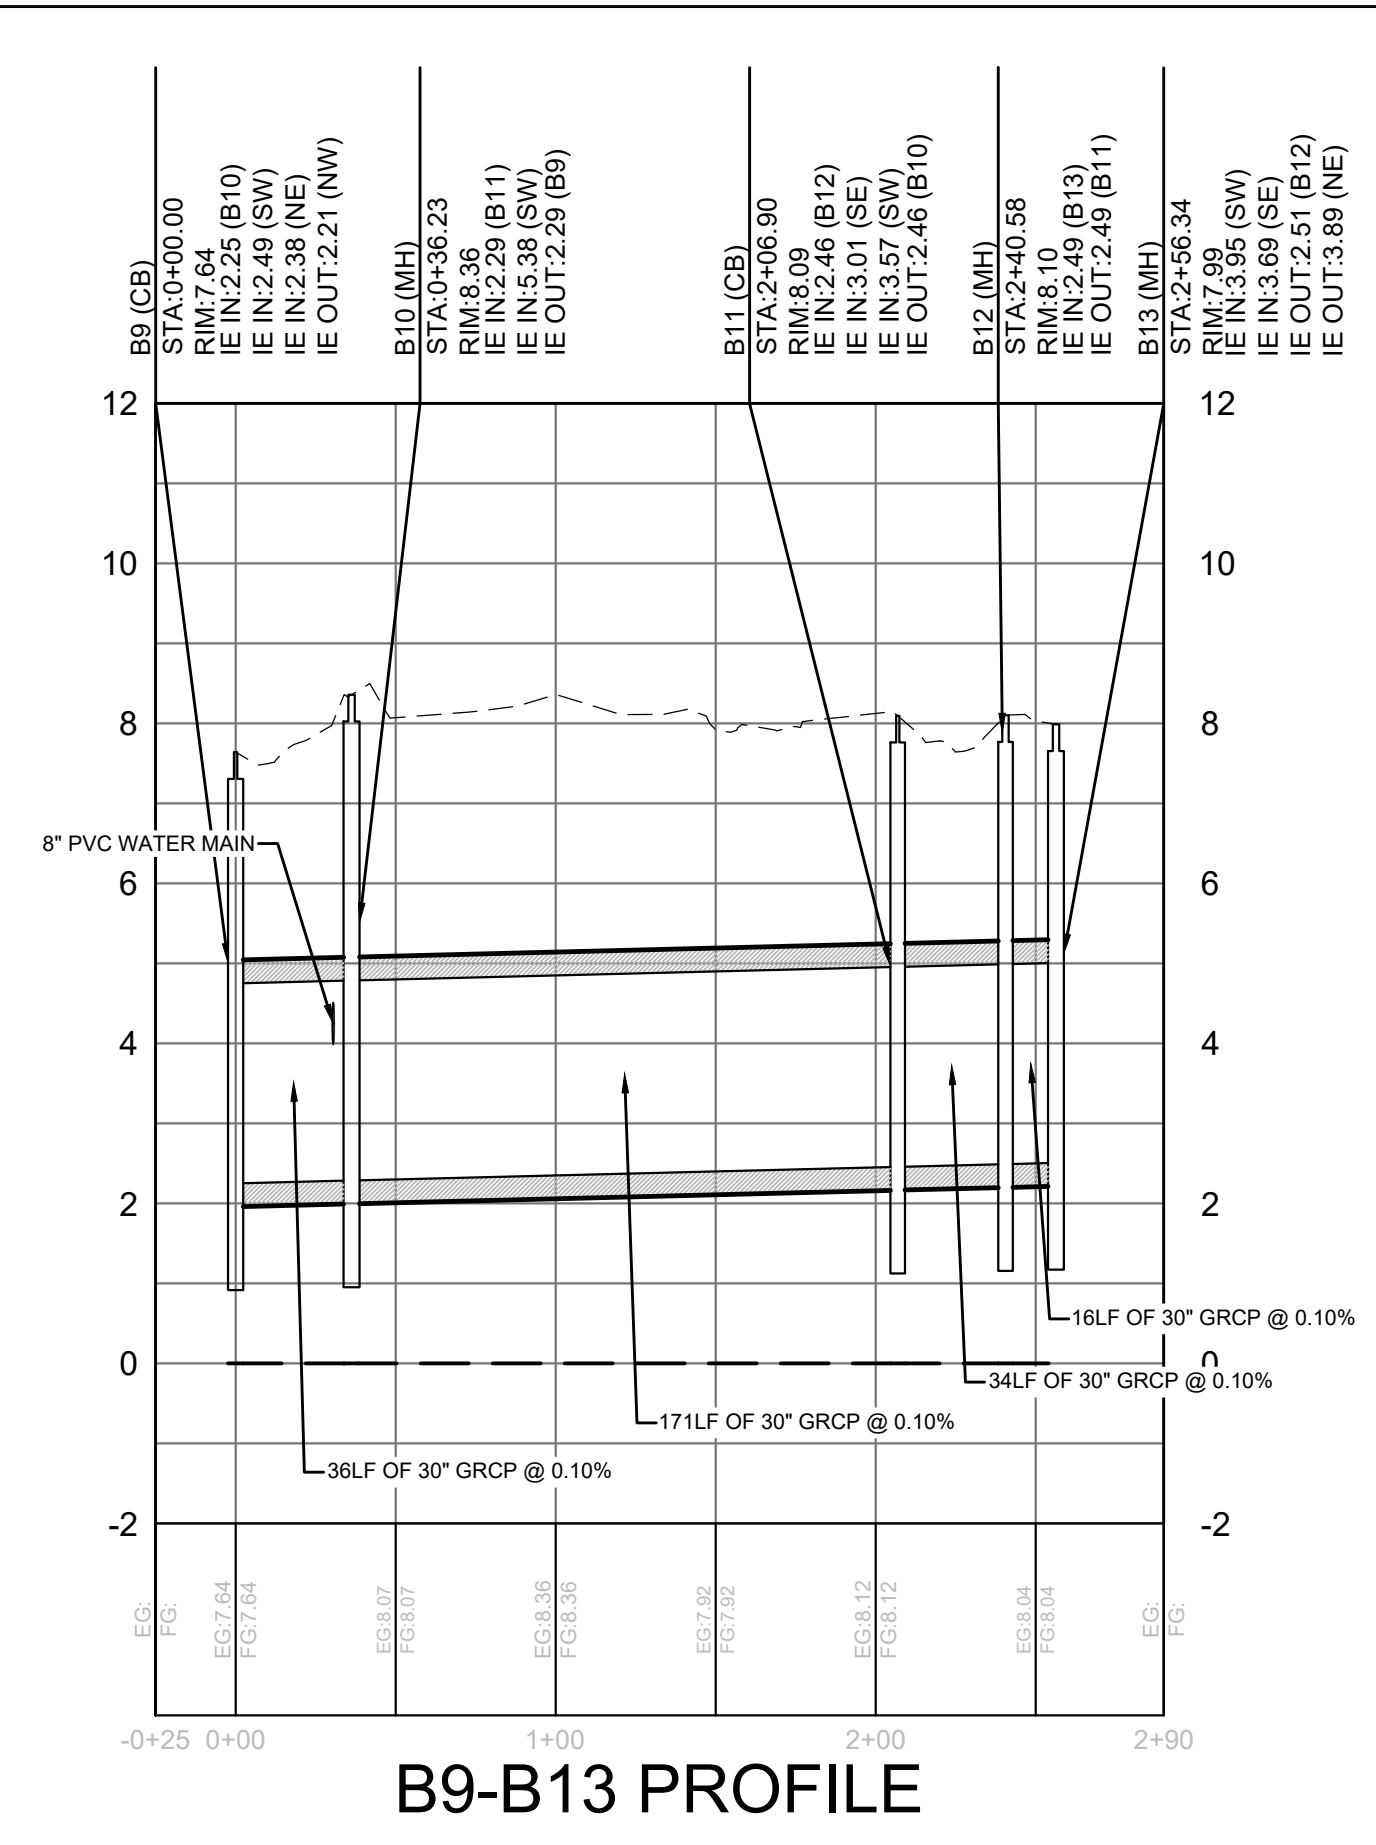


B9-B13 PROFILE


STATION 25 AREA C DRAINAGE PROFILE

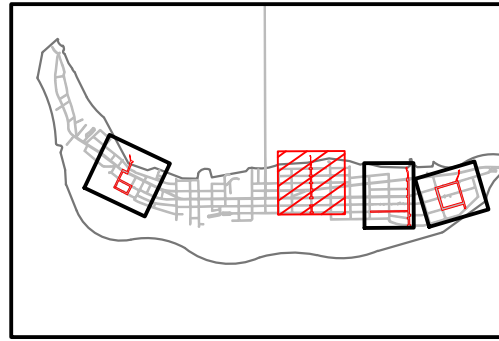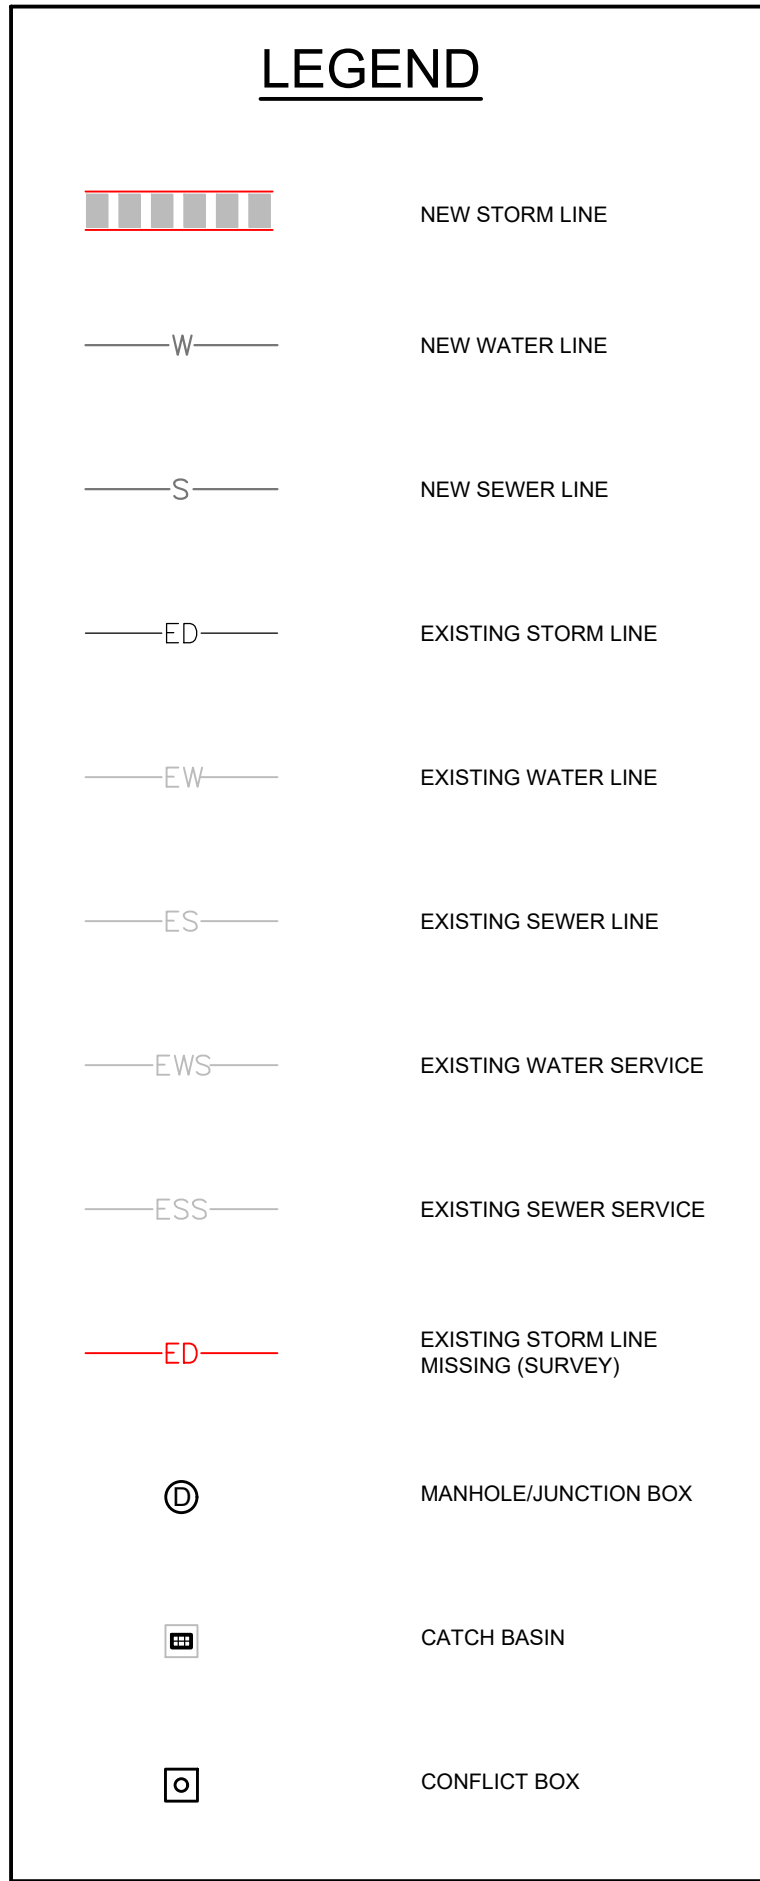

OVERALL MAP KEY - STATION 25

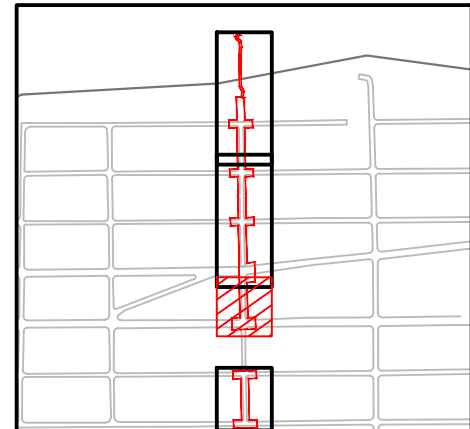



STATION 25 MAP KEY - AREA C1

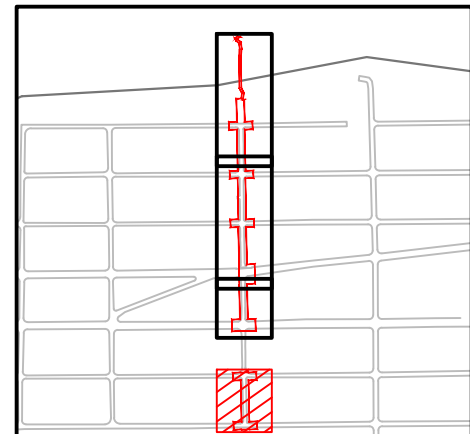

STATION 25 MAP KEY - AREA C2

NOTES:

- UTILITY CONFLICTS ON PROFILES DEPICTED AT EXISTING ELEVATION. SEE UTILITY RELOCATION SHEETS FOR CONFLICT RESOLUTION INFORMATION.

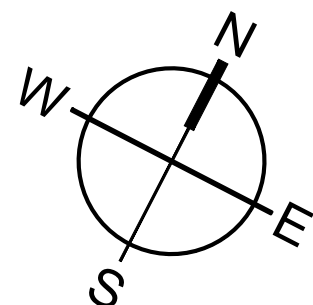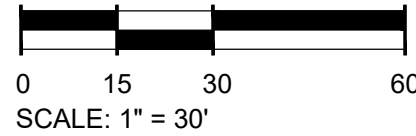

MOUNT PLEASANT, SC
843.884.1667
GREENVILLE, SC
864.298.0534
SUMMERVILLE, SC
843.972.0710
SPARTANBURG, SC
864.272.1272
CHARLOTTE, NC
980.312.5450
WWW.SEAMONWHITESIDE.COM



TOWN OF SULLIVAN'S ISLAND SCIP
STORMWATER IMPROVEMENTS


SULLIVAN'S ISLAND, SC

SW+ PROJECT: 10830
DATE: 09/27/2024
DRAWN BY: MJB
CHECKED BY: RCP/PWP

REVISION HISTORY

1.	8/02/2024

GRADING AND
DRAINAGE
PLAN -
STATION 25 -
AREA C

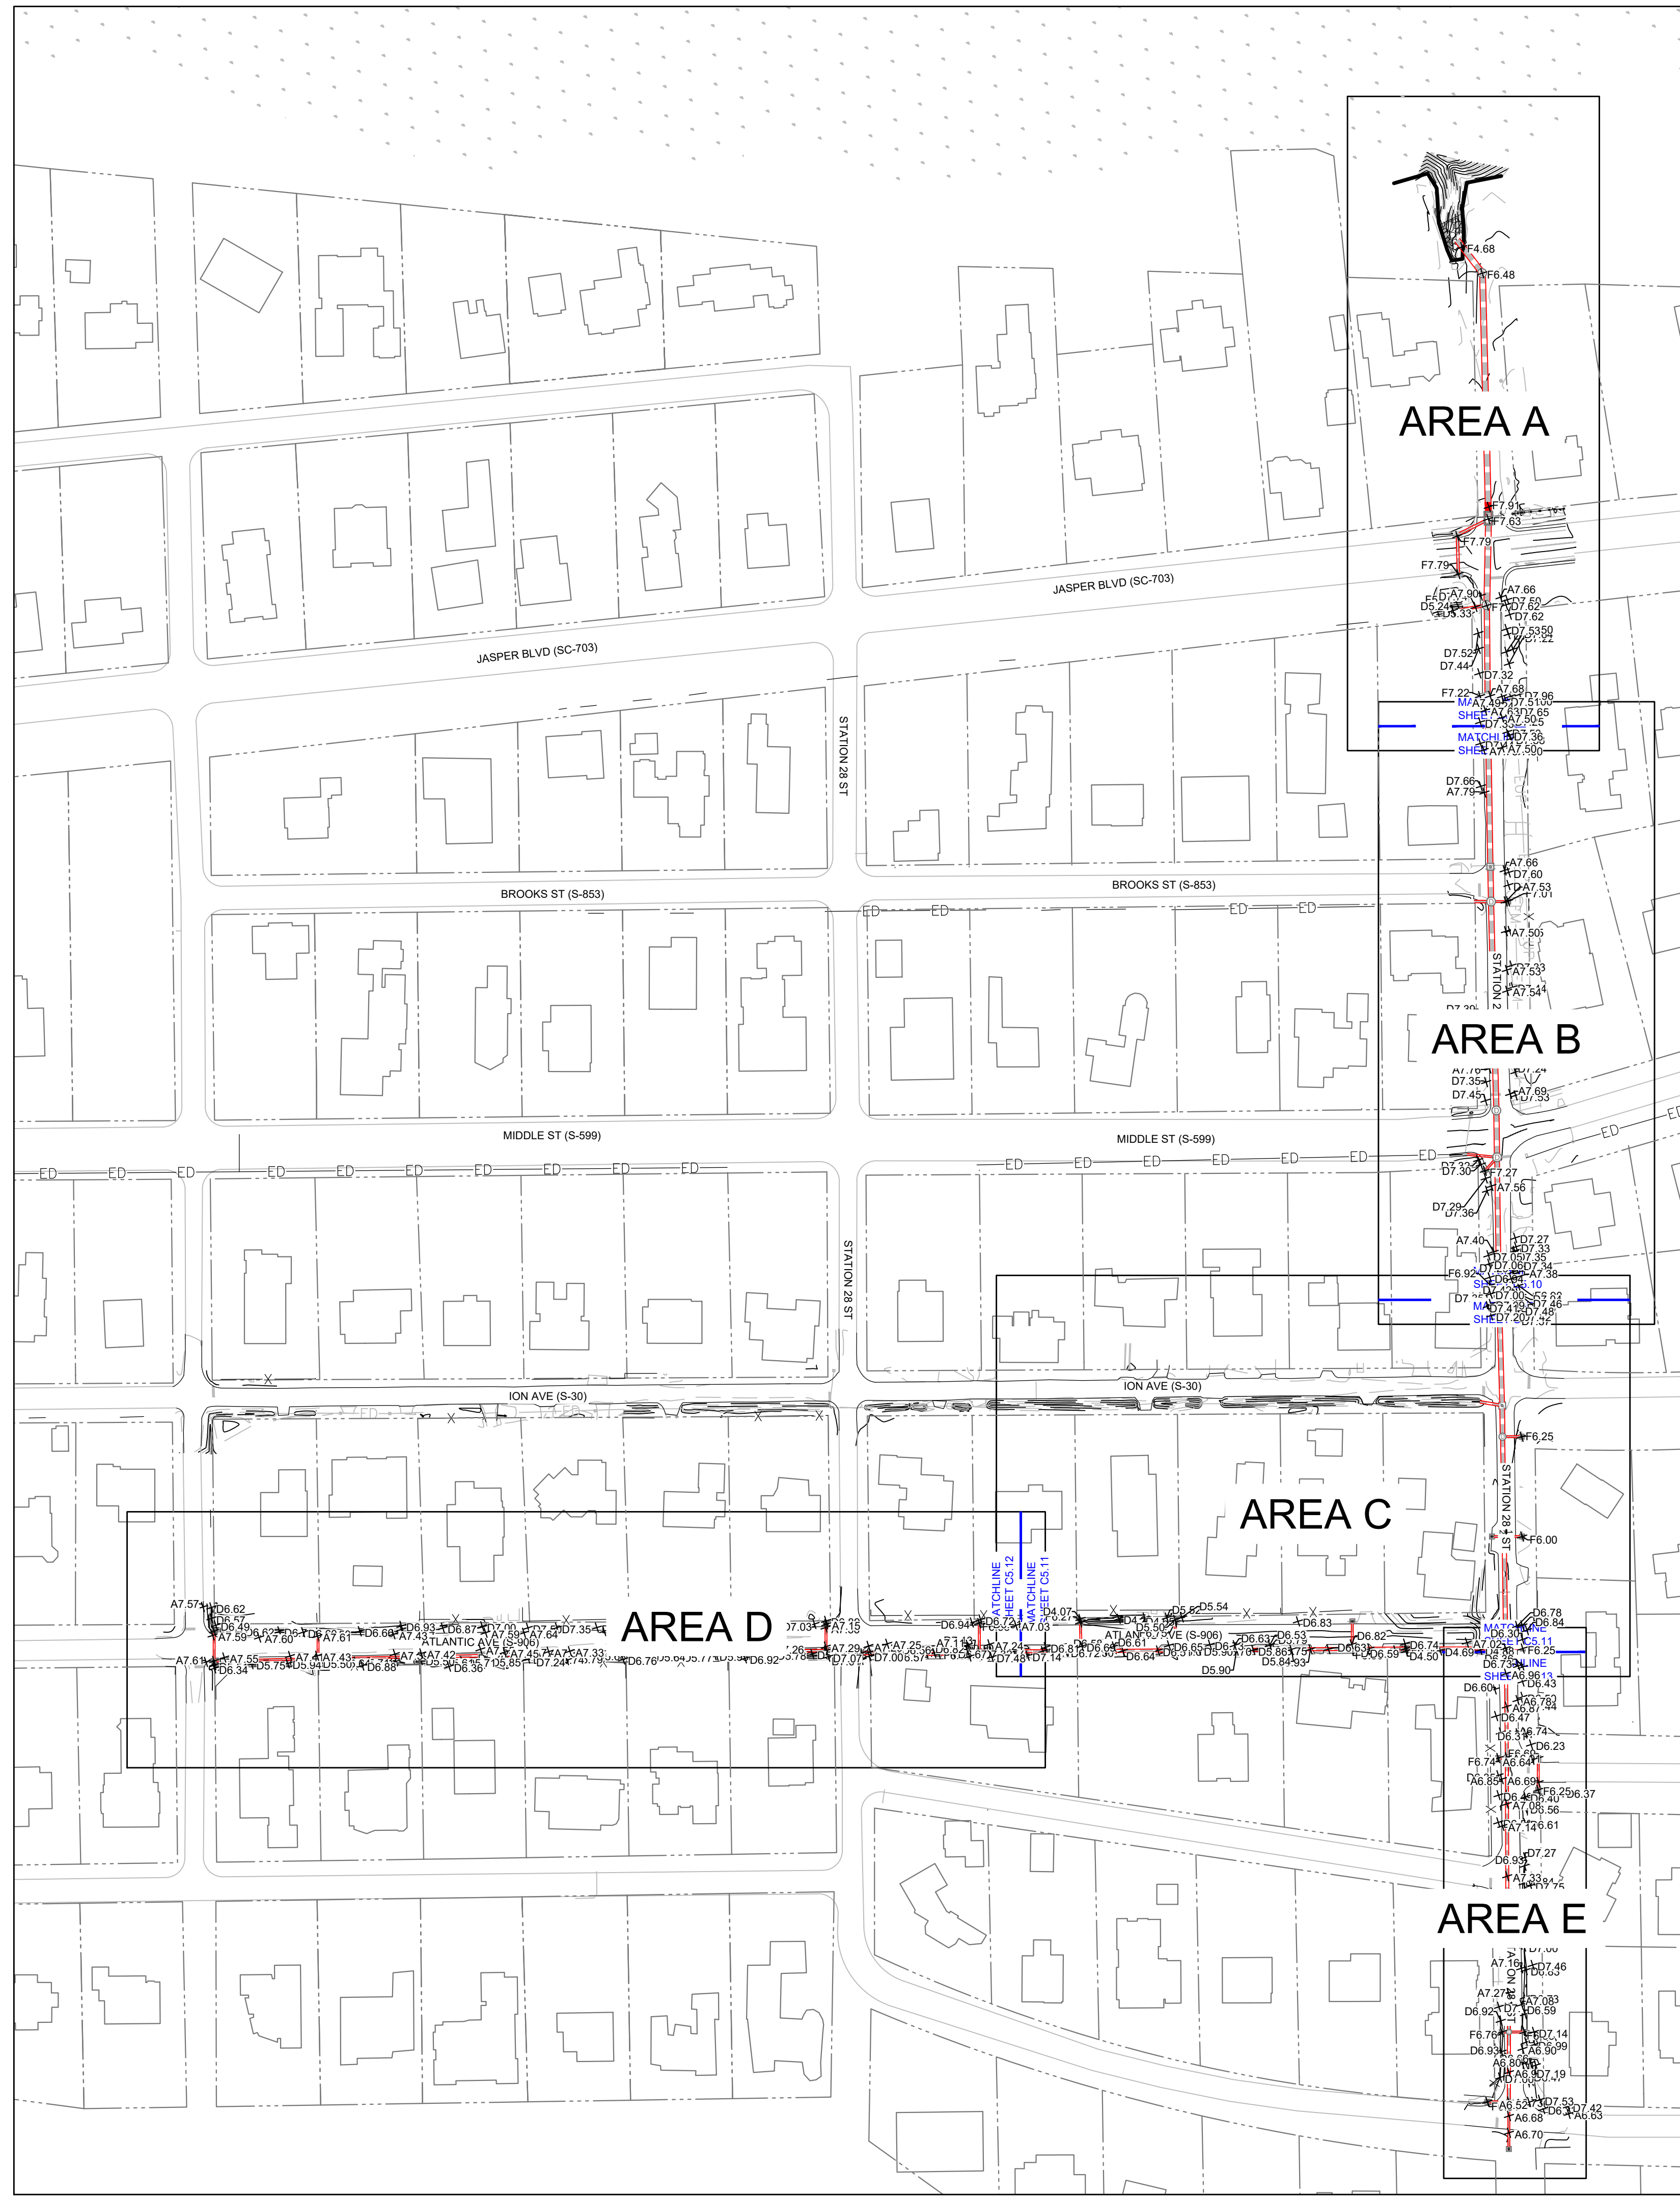

LEGEND




NEW STORM LINE



NEW WATER LINE



NEW SEWER LINE

 

EXISTING STORM LINE

EXISTING WATER LINE

EXISTING SEWER LINE

EXISTING WATER SERVICE

EXISTING SEWER SERVICE



EXISTING STORM LINE




MANHOLE/JUNCTION BOX





CATCH BASIN



CONFLICT BOX

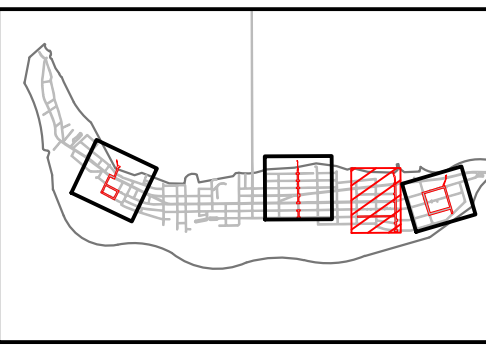

OVERALL MAP KEY - STATION 28

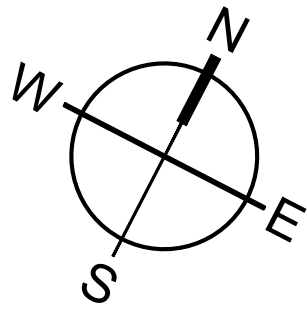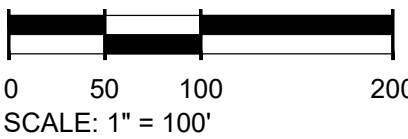

MOUNT PLEASANT, SC
843.884.1667
GREENVILLE, SC
864.298.0534
SUMMERVILLE, SC
843.972.0710
SPARTANBURG, SC
864.272.1272
CHARLOTTE, NC
980.312.5450

WWW.SEAMONWHITESIDE.COM



TOWN OF SULLIVAN'S ISLAND SCIP STORMWATER IMPROVEMENTS

SULLIVAN'S ISLAND, SC


SW+ PROJECT: 10830
DATE: 09/27/2024
DRAWN BY: MJE
CHECKED BY: RCP/PWF

REVISION HISTORY


1. 8/02/2024	

GRADING AND
DRAINAGE
PLAN -
STATION 28.5
OVERALL



C5.8

 


OVERALL MAP KEY - STATION 28.5

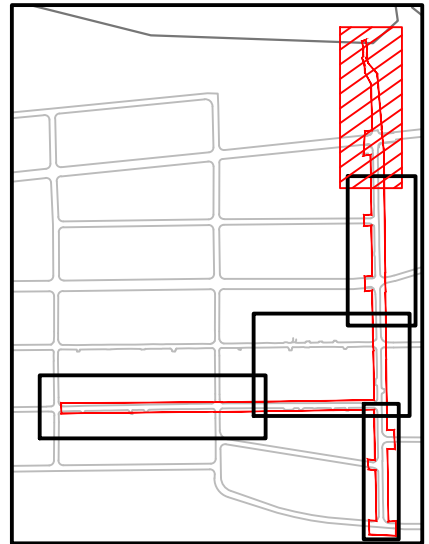


STATION 28.5 MAP KEY - AREA A

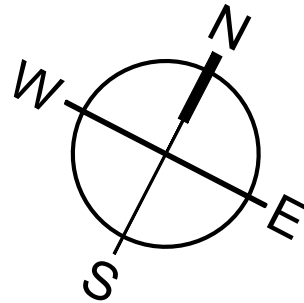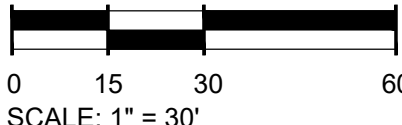


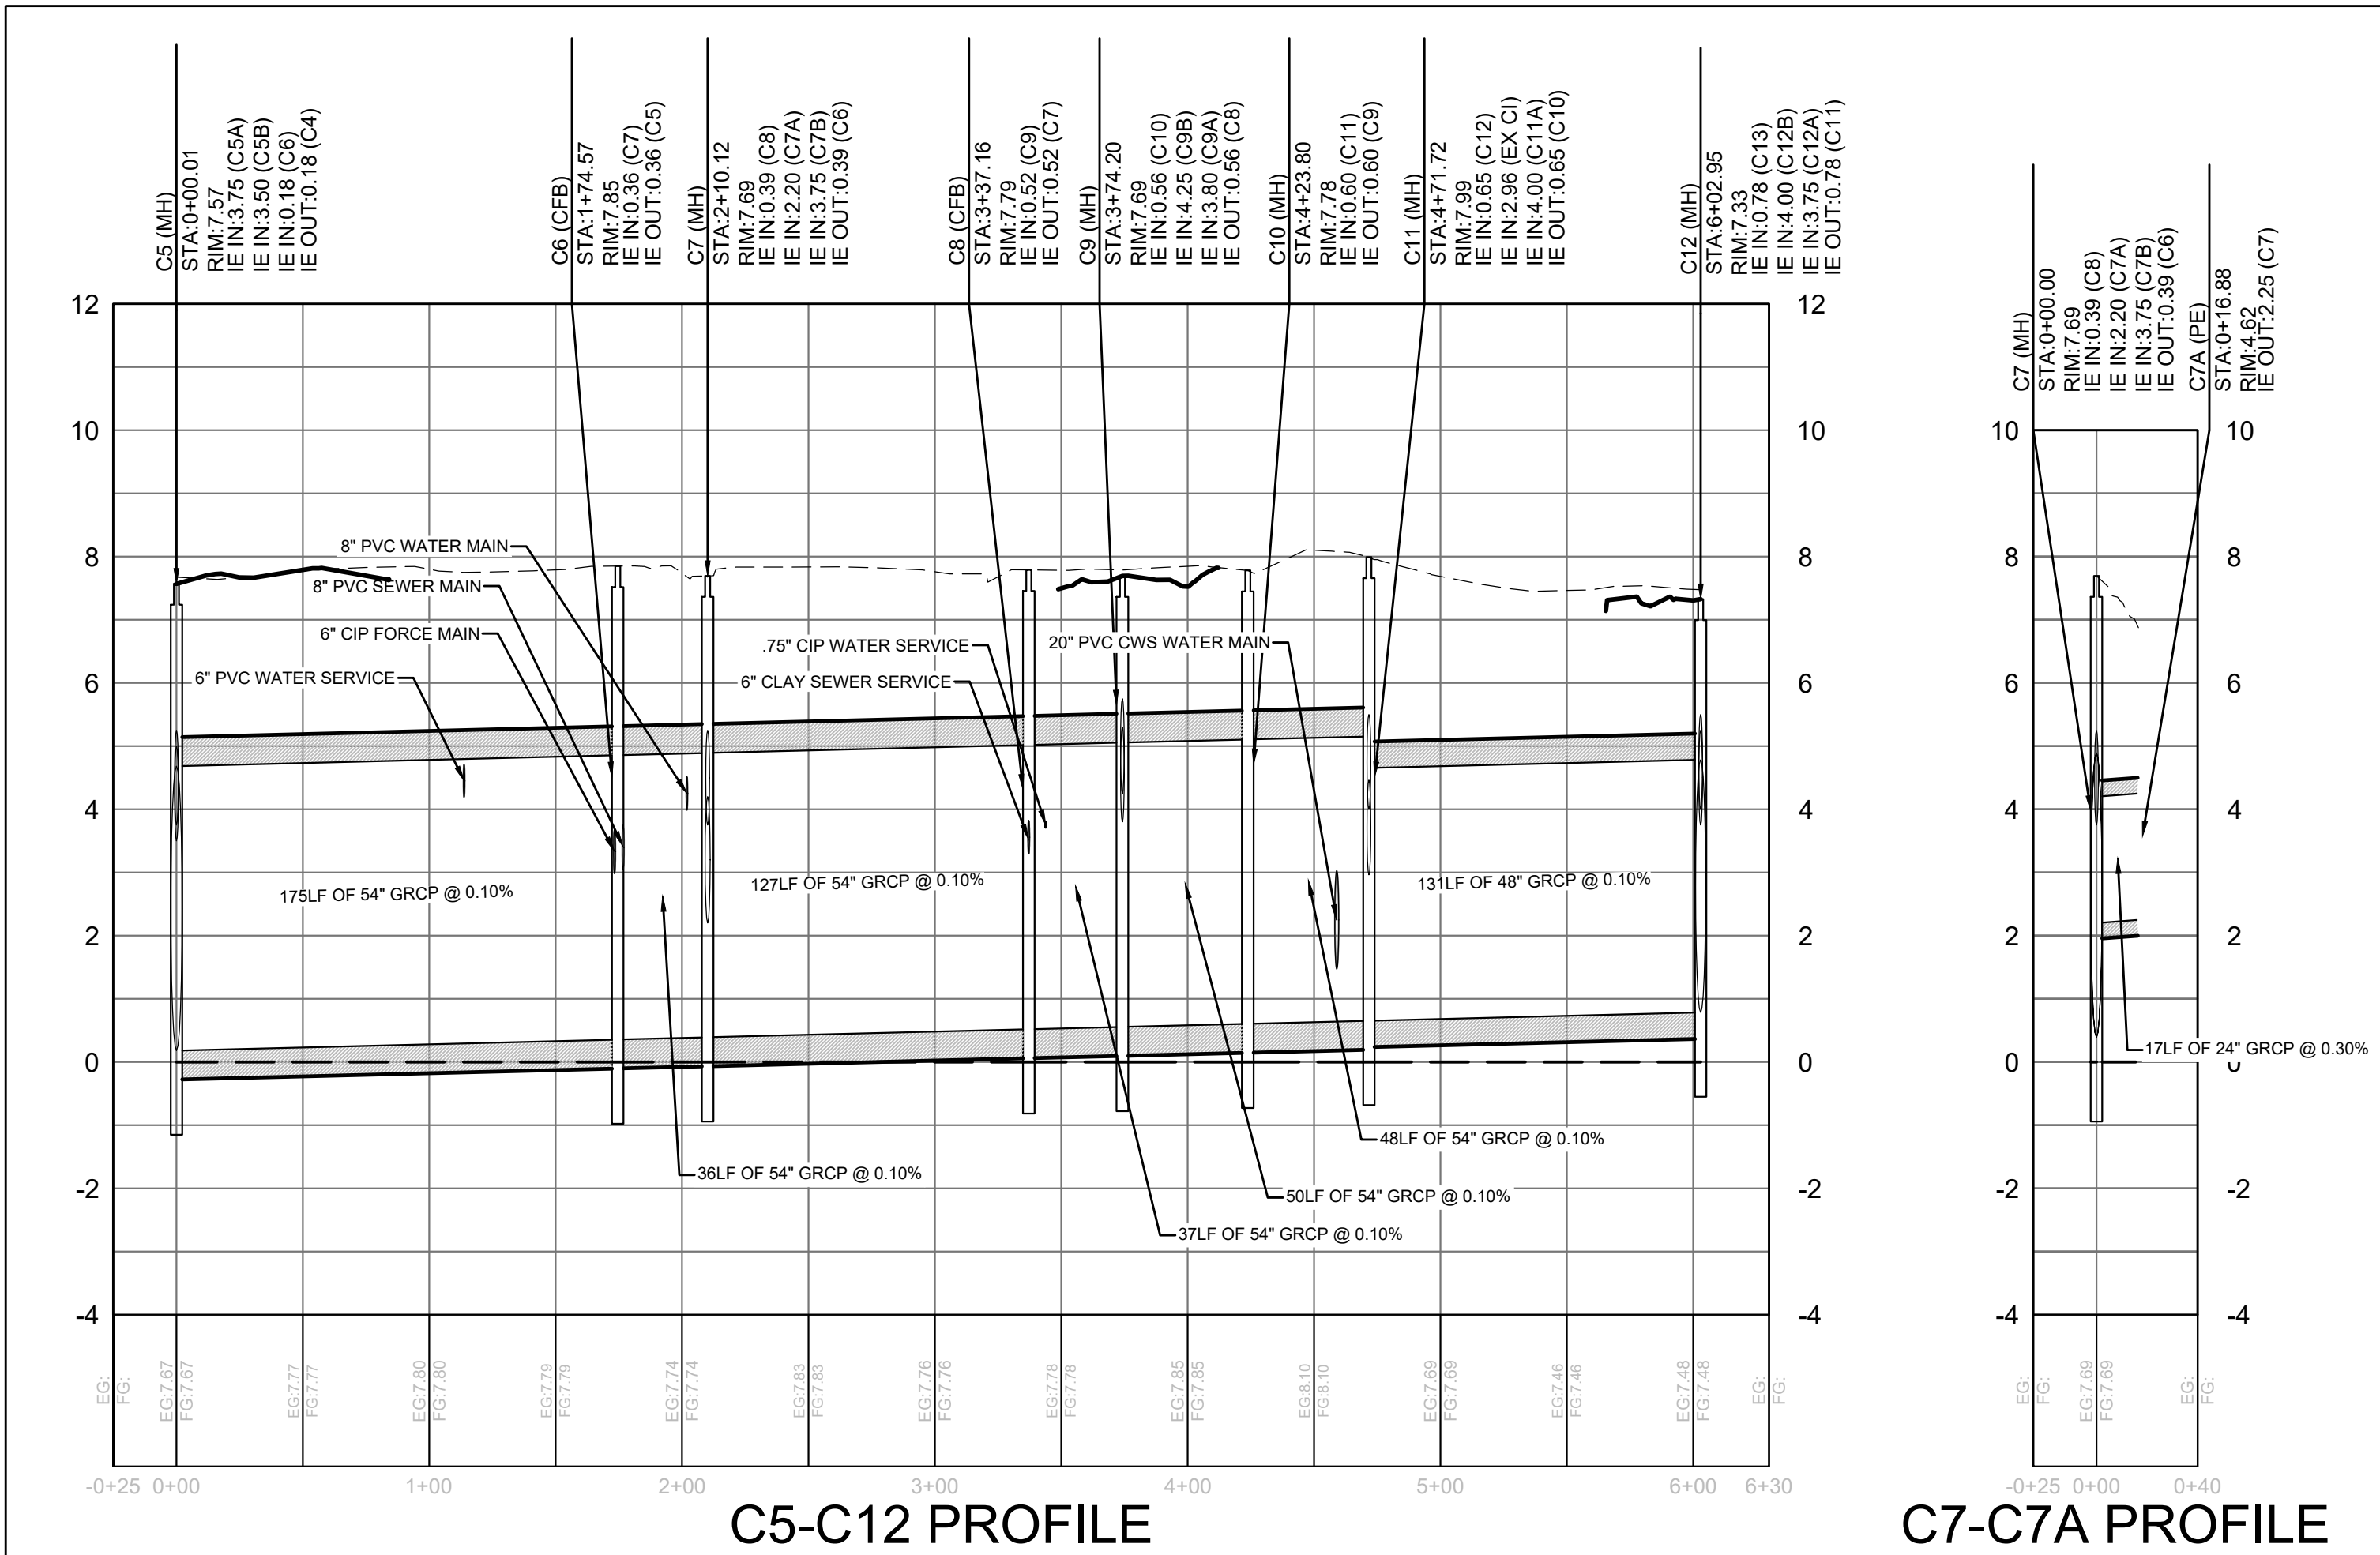

STATION 28.5 AREA B DRAINAGE PROFILES


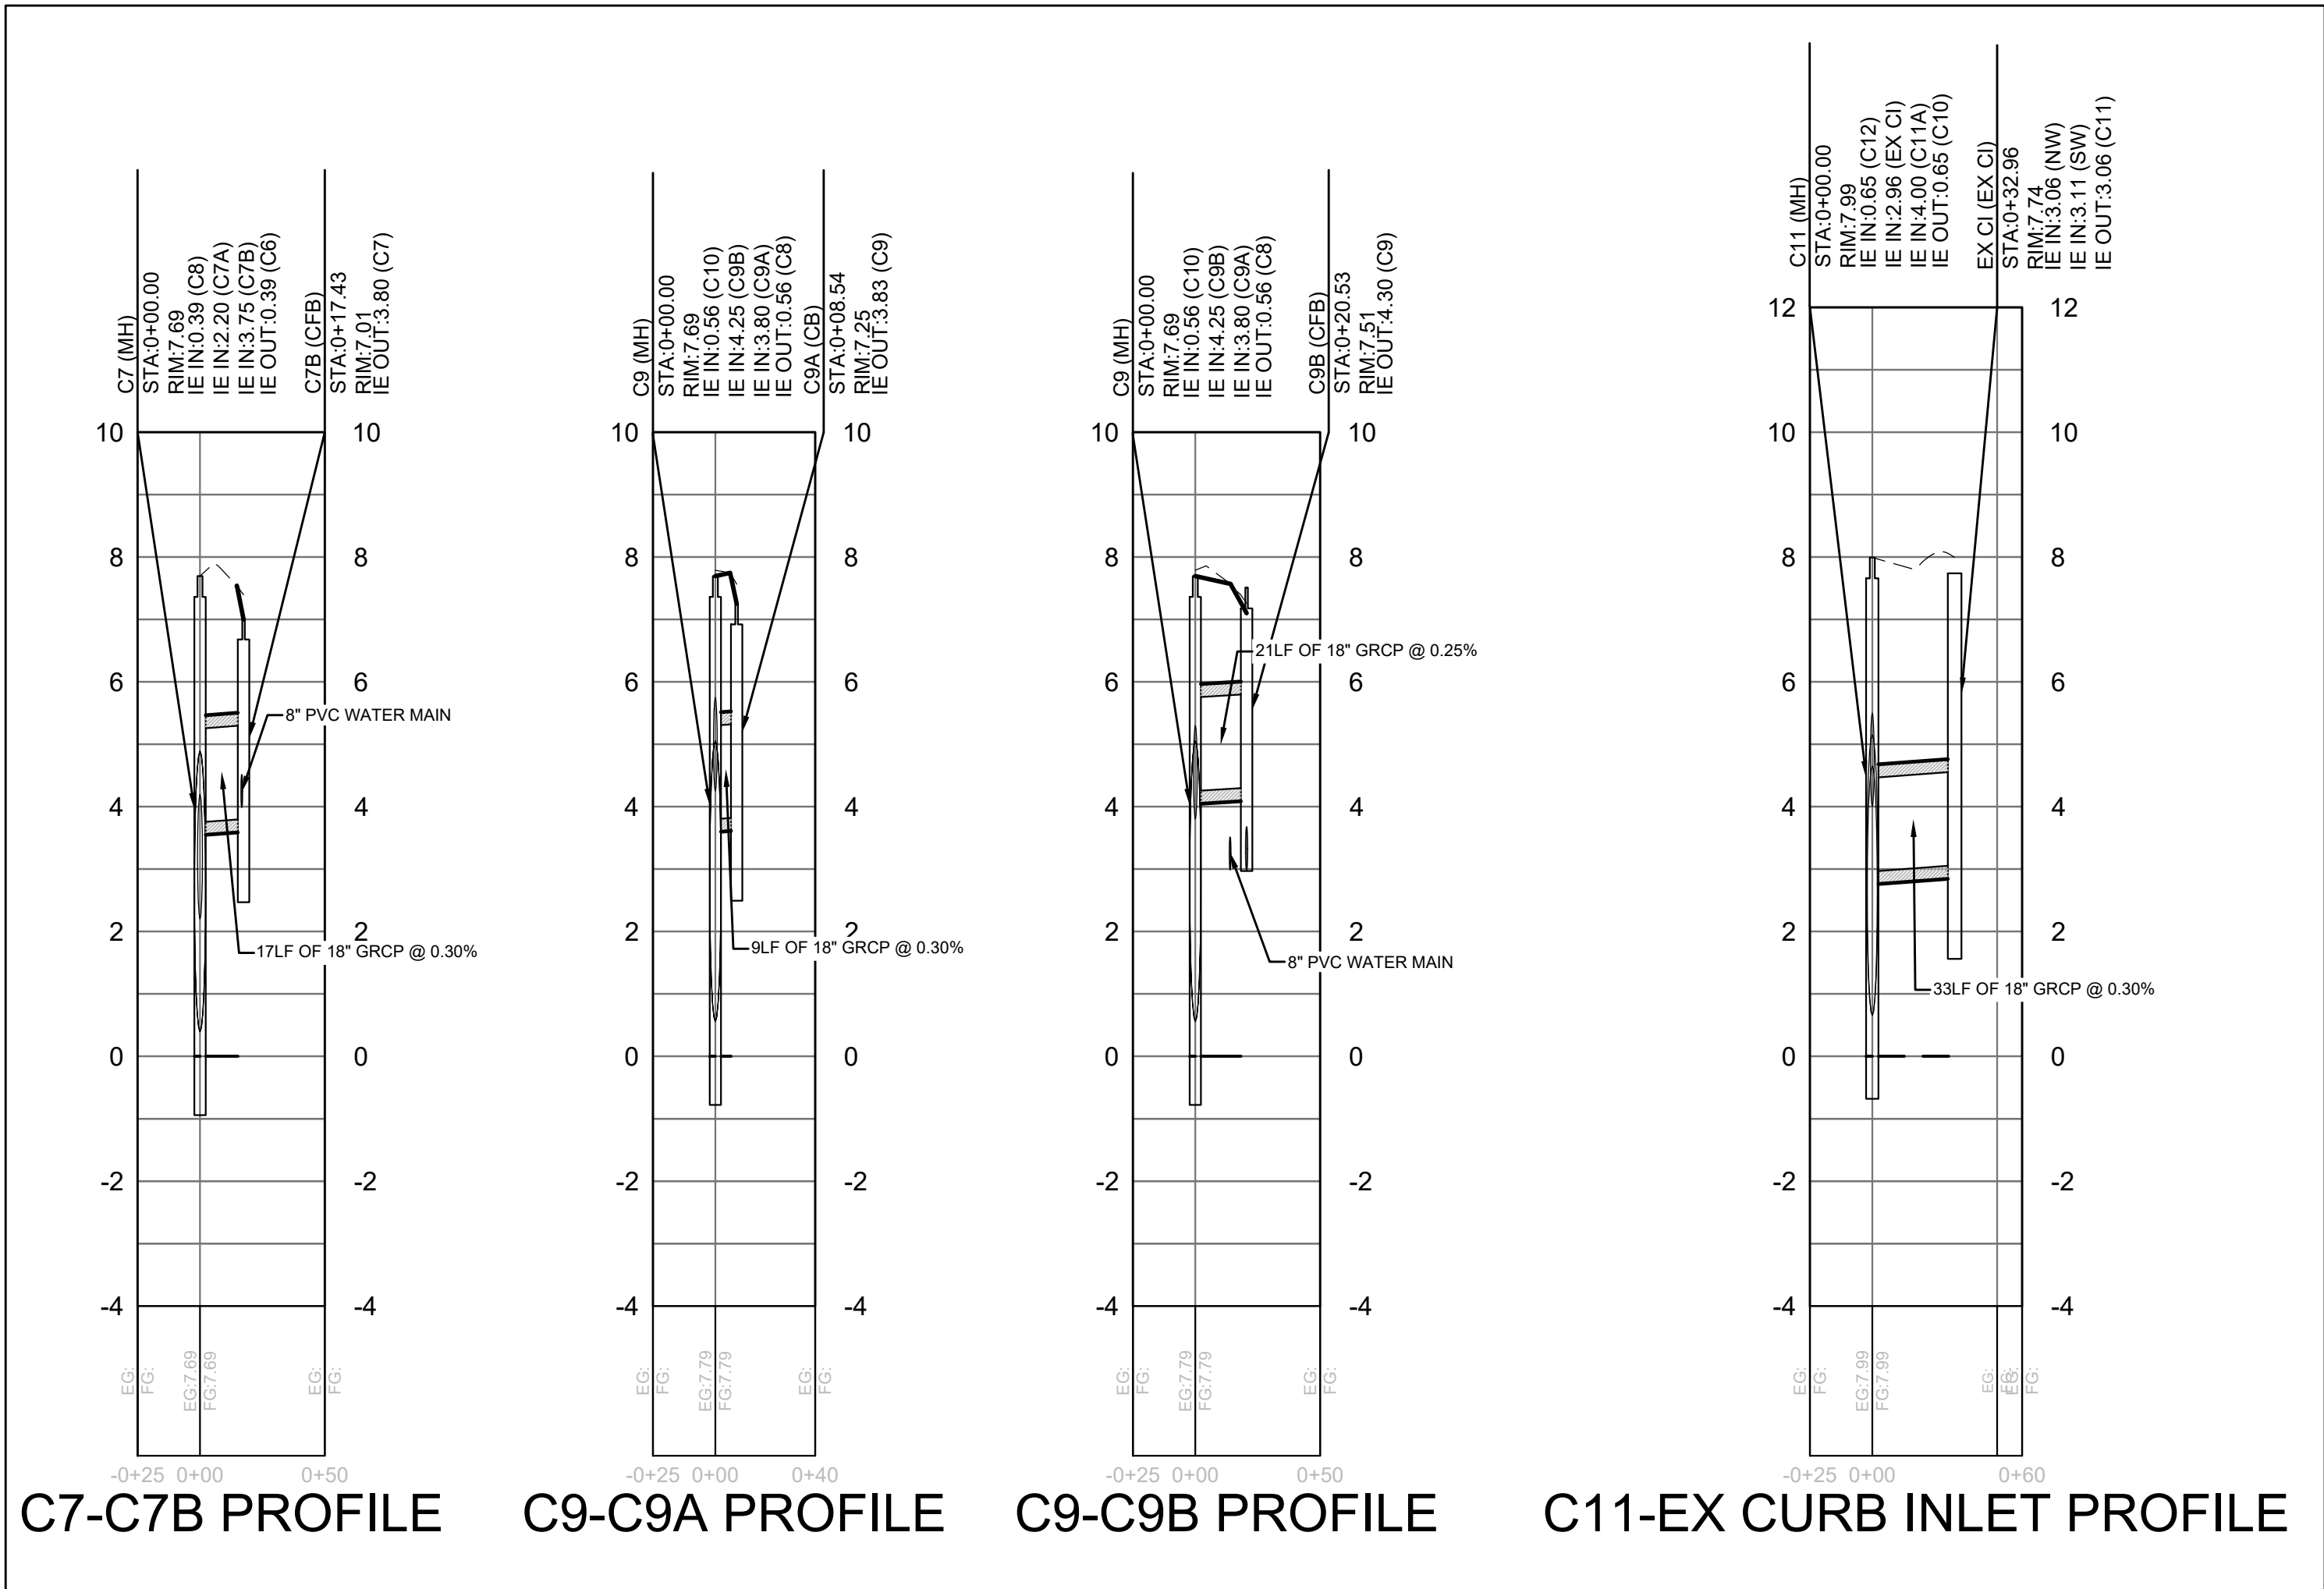


STATION 28.5 AREA B DRAINAGE PROFILES

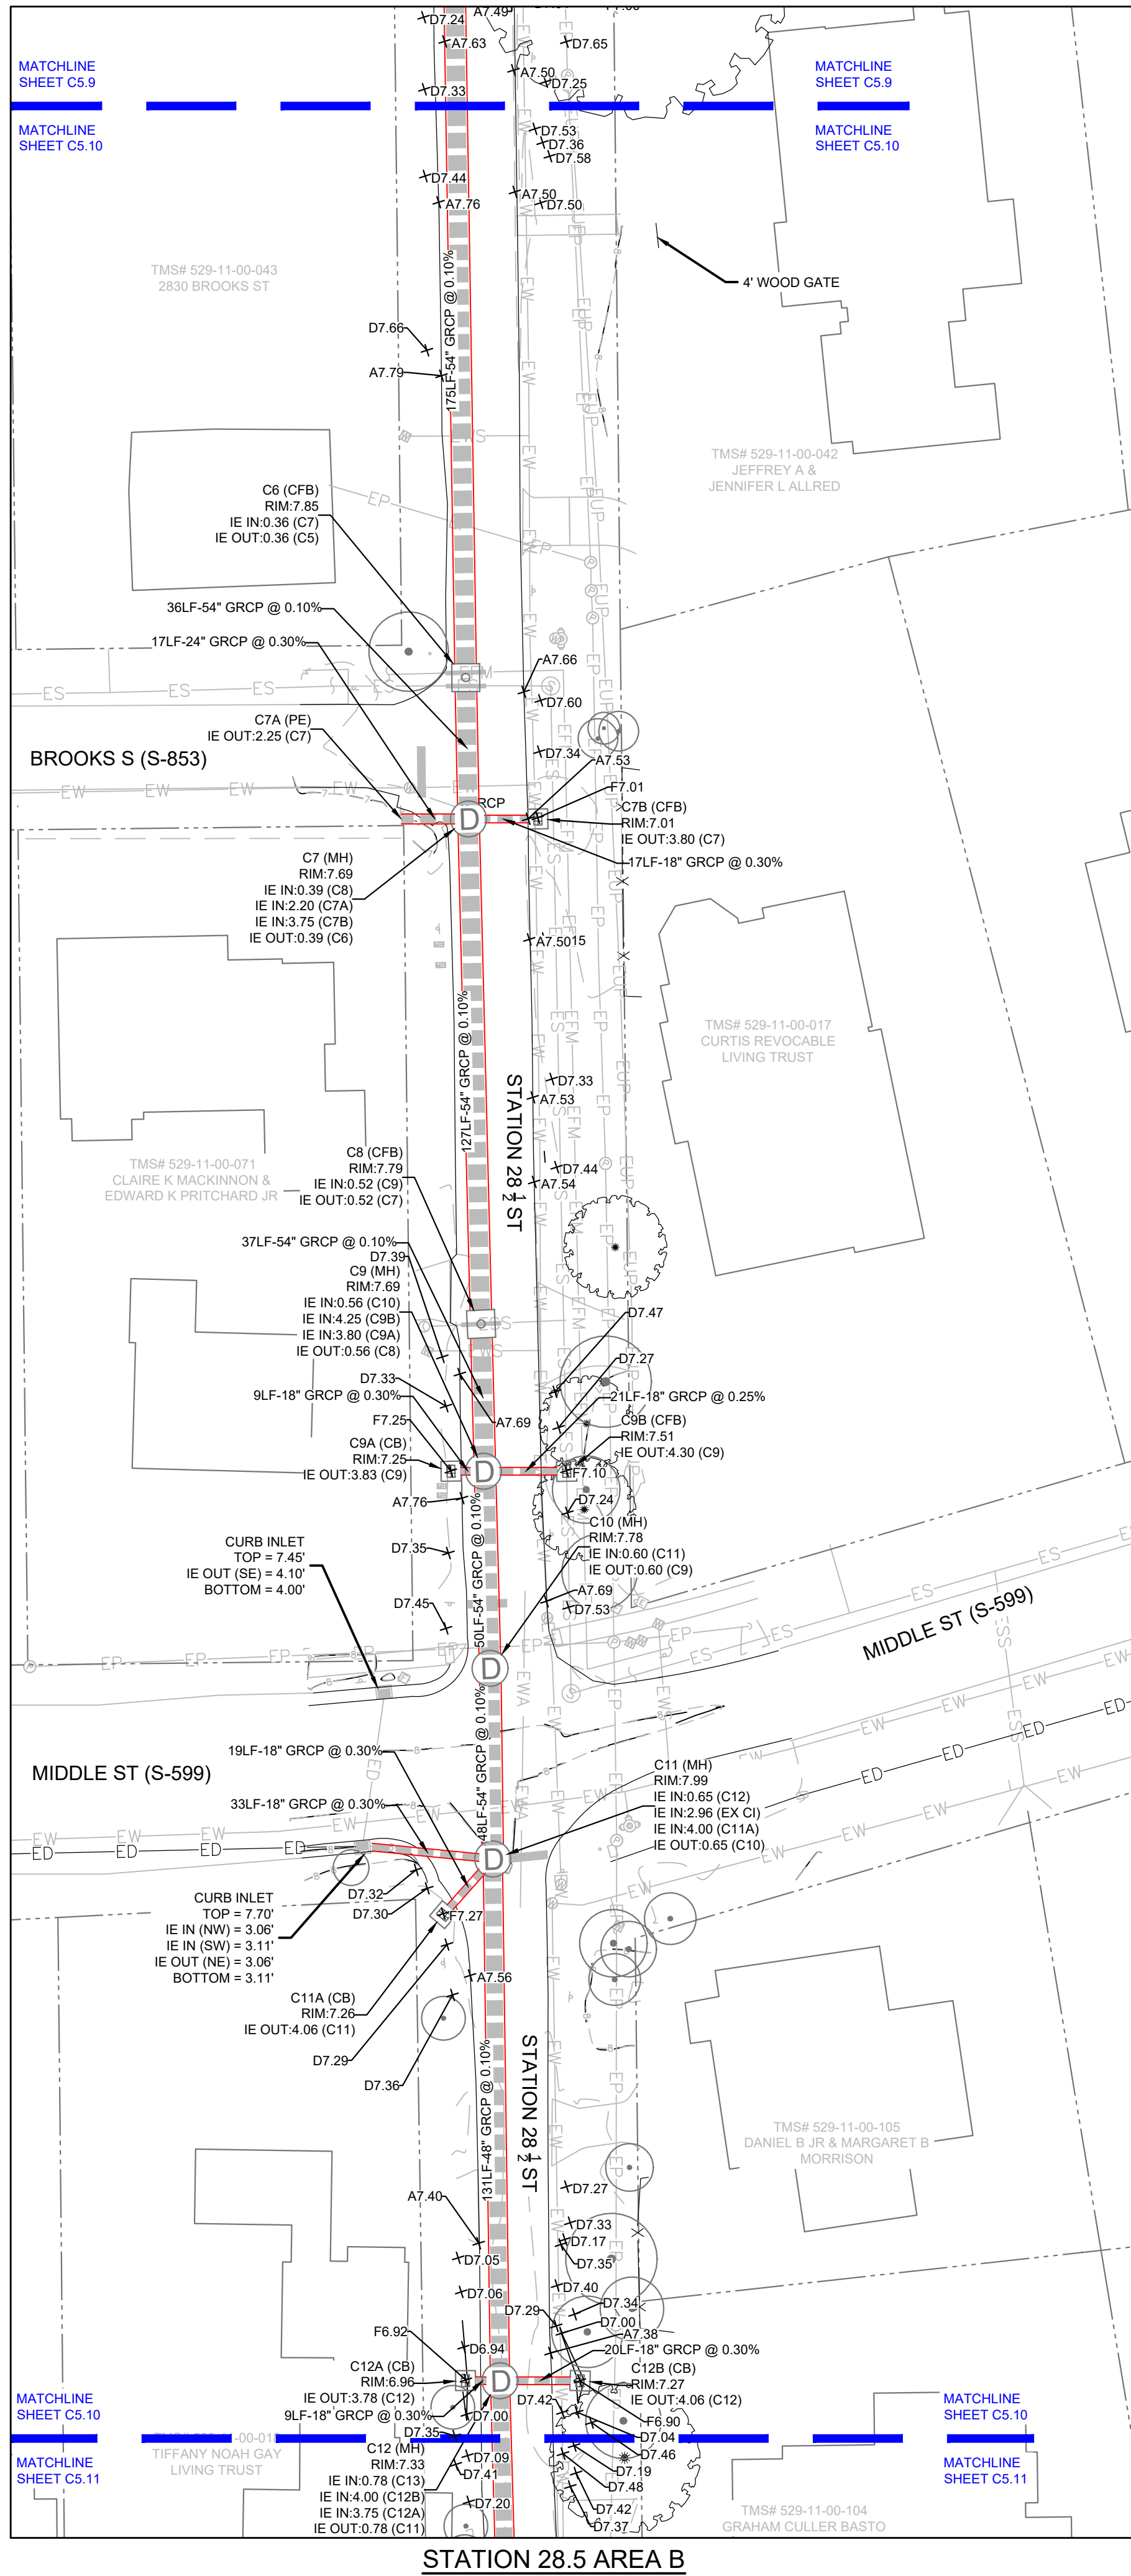

LEGEND

- NEW STORM LINE
- NEW WATER LINE
- NEW SEWER LINE
- EXISTING STORM LINE
- EXISTING WATER LINE
- EXISTING SEWER LINE
- EXISTING WATER SERVICE
- EXISTING SEWER SERVICE
- EXISTING STORM LINE MISSING (SURVEY)
- MANHOLE/JUNCTION BOX
- CATCH BASIN
- CONFLICT BOX

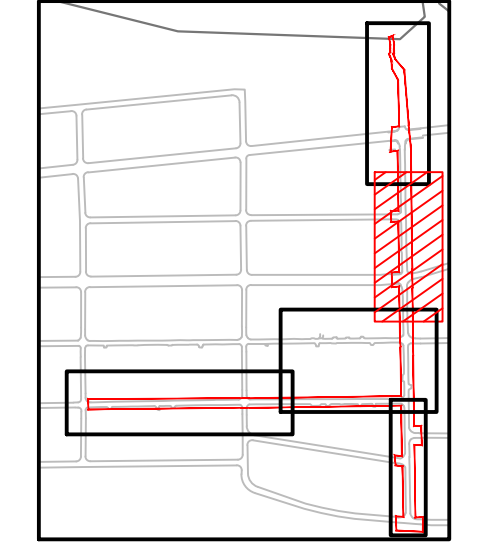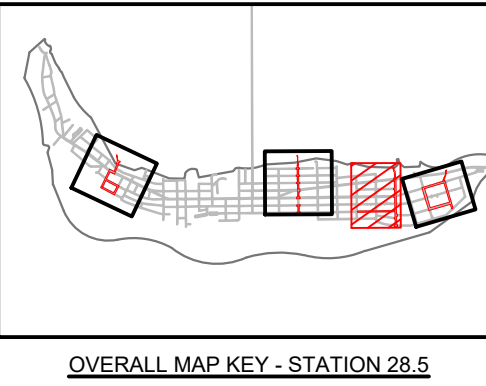

NOTES

- UTILITY CONFLICTS ON PROFILES DEPICTED AT EXISTING ELEVATION. SEE UTILITY RELOCATION SHEETS FOR CONFLICT RESOLUTION INFORMATION.

REVISION HISTORY

NO.	DATE	DESCRIPTION
1.	8/02/2024	

SCALE: 1" = 30'

North Arrow

SEAMON WHITESIDE & ASSOCIATES, INC.
MOUNT PLEASANT, SC 29464
GREENVILLE, SC 29611
SUMMERVILLE, SC 29582
SPARTANBURG, SC 29306
CHARLOTTE, NC 28202
WWW.SEAMONWHITESIDE.COM

SEAMON WHITESIDE & ASSOCIATES, INC.
No. C0047
STATE OF SOUTH CAROLINA
REGISTERED PROFESSIONAL ENGINEER
EXPIRATION DATE 12/31/2024
FOR C. PHILLIPS

TOWN OF SULLIVAN'S ISLAND SCIP
STORMWATER IMPROVEMENTS
SULLIVAN'S ISLAND, SC

SW+ PROJECT: 10830
DATE: 09/27/2024
DRAWN BY: MJB
CHECKED BY: RCP/PWP

REVISION HISTORY

NO.	DATE	DESCRIPTION
1.	8/02/2024	




GRADING AND DRAINAGE PLAN - STATION 28.5 - AREA B

C5.10

501 WANDO PARK BOULEVARD, SUITE 200 | MOUNT PLEASANT, SC 29464 | JUSORUMILUS BUILDING 6000 7th FLOOR | PROPOSED SUITE 6000 | GREENVILLE, SC 29611 | 230 PETERSBURG | CHARLOTTE, NC 28207 | 701 N. CEDAR STREET | SUMMERVILLE, SC 29585 | 101 N. DANIEL MORGAN AVENUE, SUITE 300 | SPARTANBURG, SC 29306
COPYRIGHT © SEAMON WHITESIDE & ASSOCIATES, INC. THIS DRAWING SHALL NOT BE REPRODUCED IN ANY MANNER OR USED FOR ANY PURPOSE WITHOUT WRITTEN PERMISSION.

NOTES:

1. UTILITY CONFLICTS ON PROFILES DEPICTED AT EXISTING ELEVATION. SEE UTILITY RELOCATION SHEETS FOR CONFLICT RESOLUTION INFORMATION.

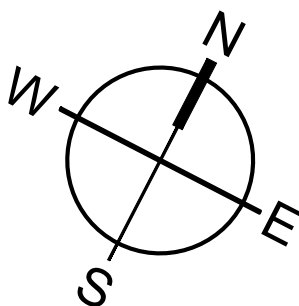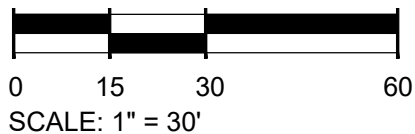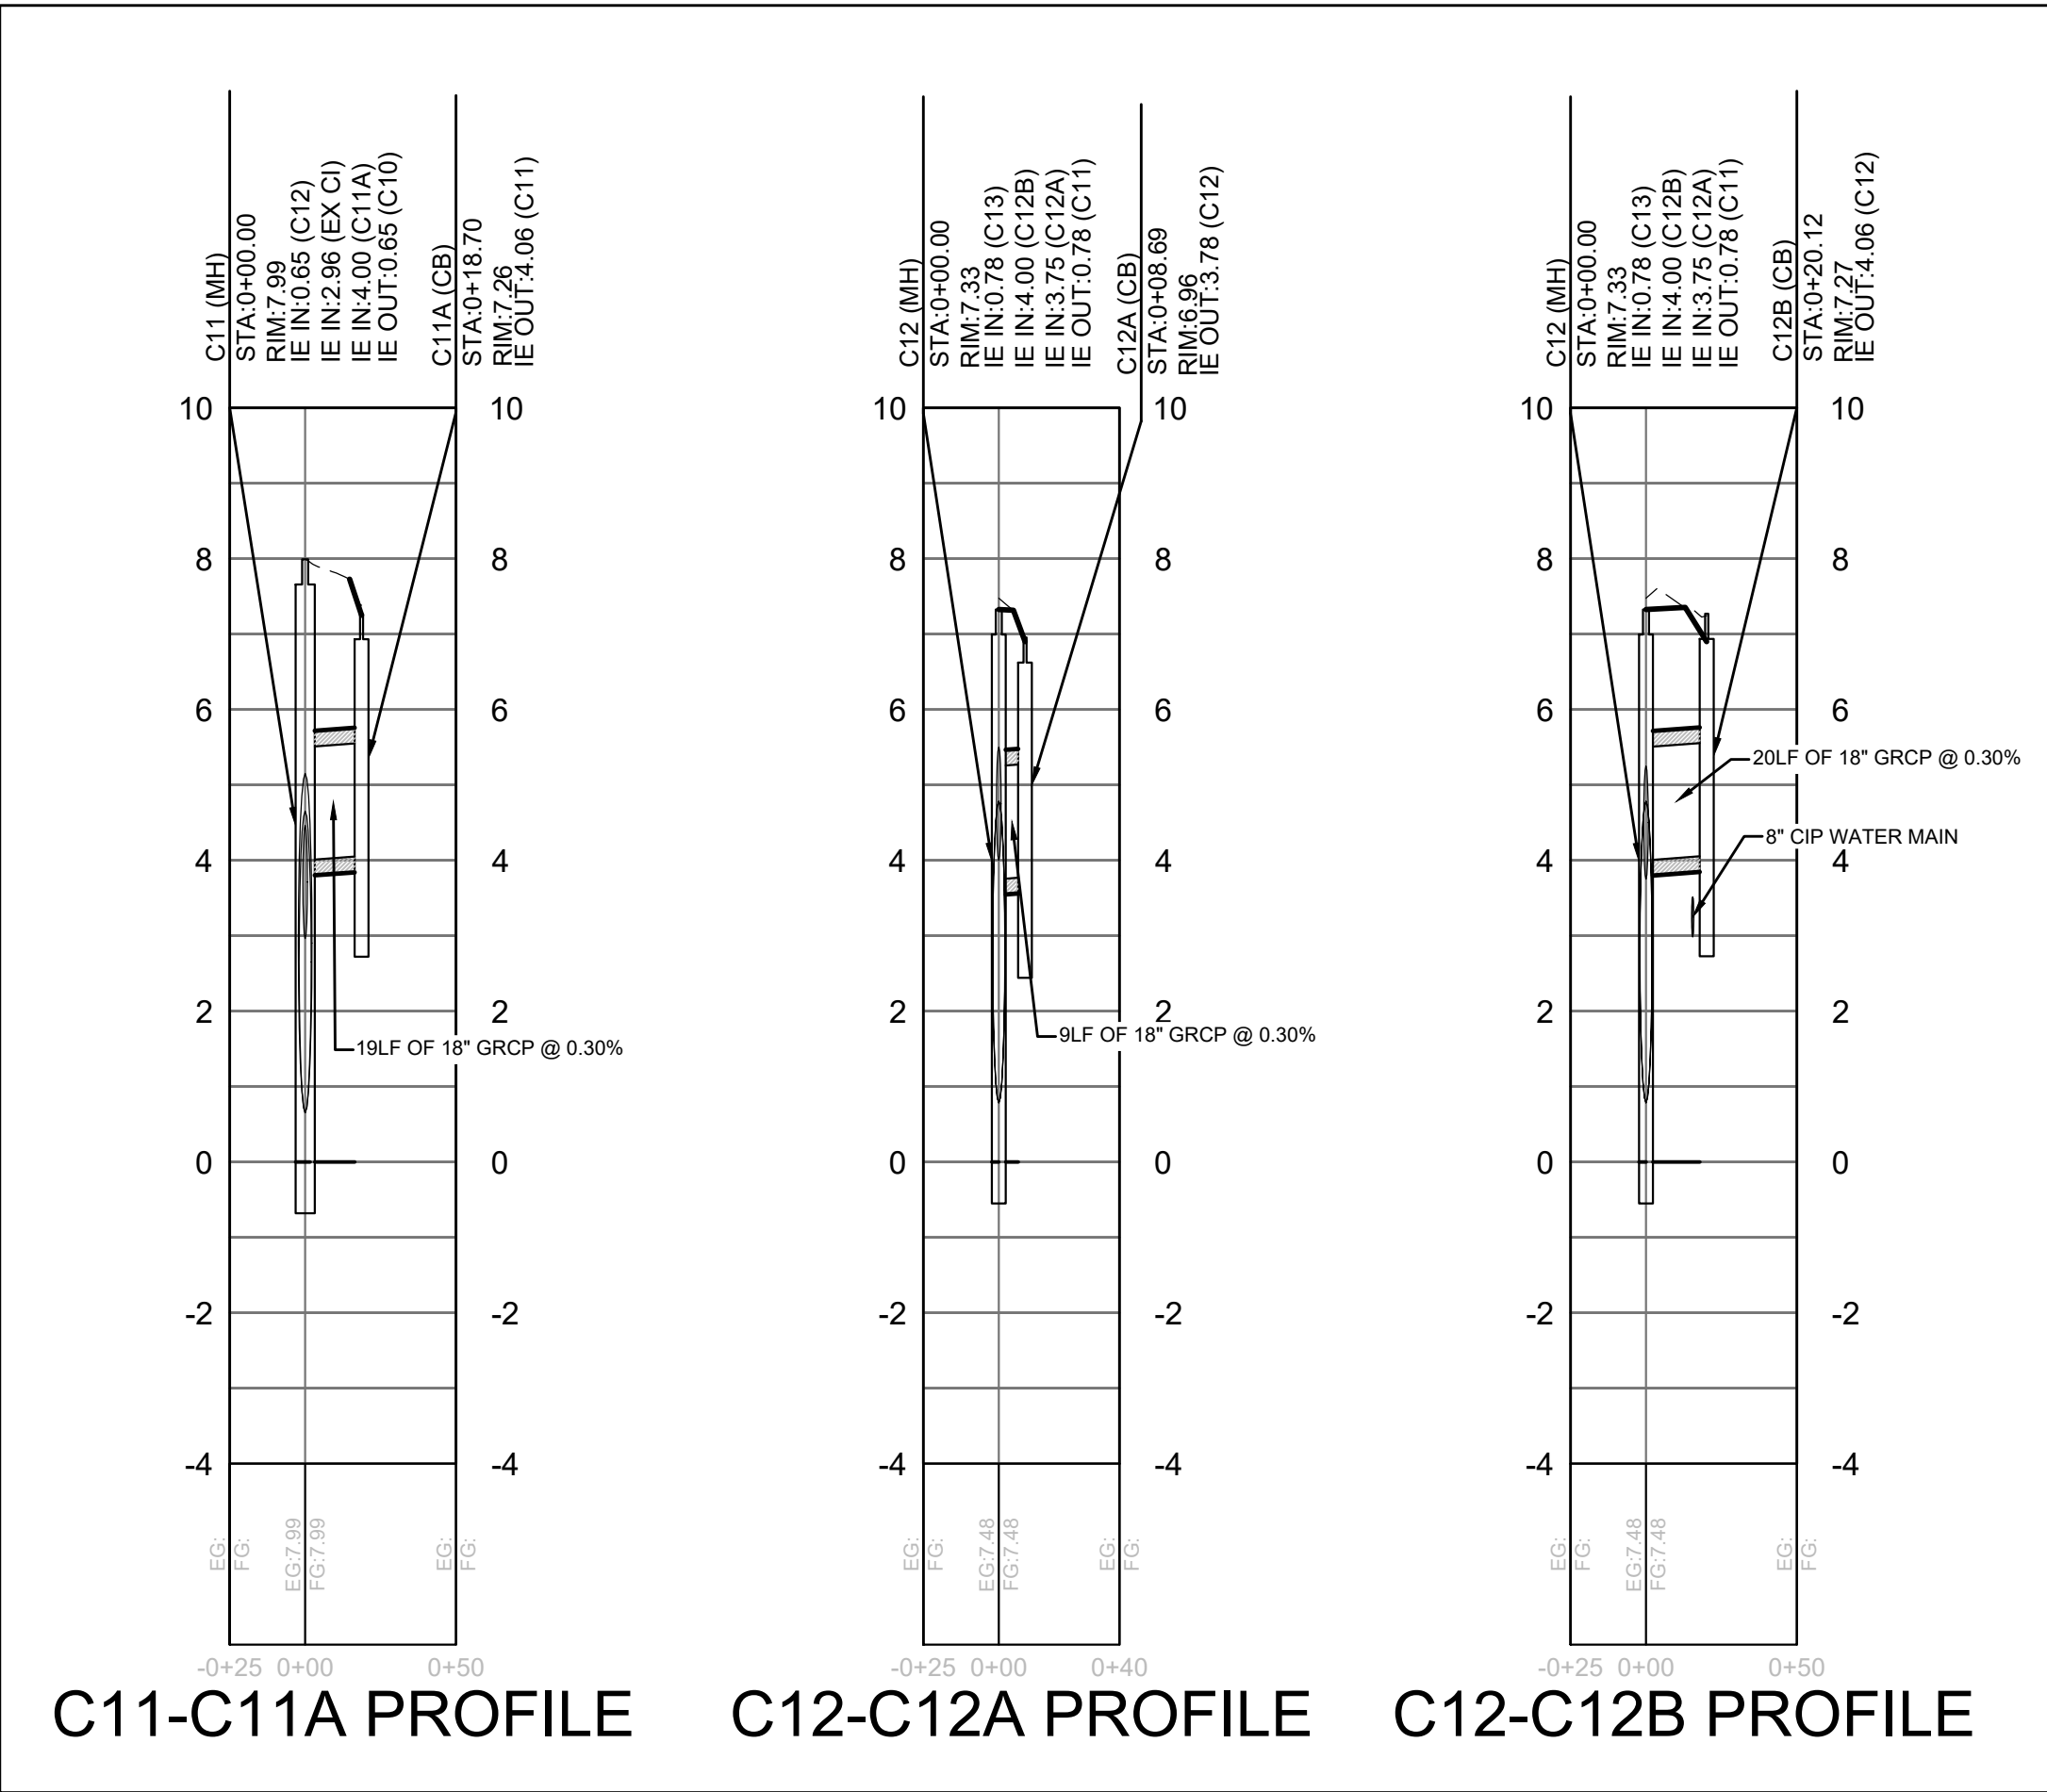

TOWN OF SULLIVAN'S ISLAND SCIP
STORMWATER IMPROVEMENTS
SULLIVAN'S ISLAND, SC

SW+ PROJECT: 10830
DATE: 09/27/2024
DRAWN BY: MJB
CHECKED BY: RCP/PWP

REVISION HISTORY



1.	8/02/2024	

GRADING AND
DRAINAGE
PLAN - STA
28.5 - AREA B
PROFILES

C5.10.1



MOUNT PLEASANT, SC
843.884.1667
GREENVILLE, SC
864.298.0534
SUMMERVILLE, SC
843.972.0710
SPARTANBURG, SC
864.272.1272
CHARLOTTE, NC
980.312.5450
WWW.SEAMONWHITESIDE.COM

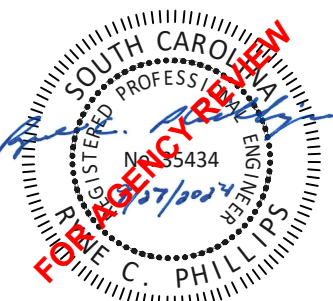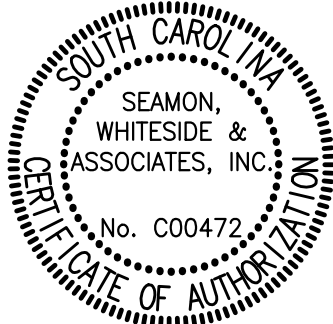



SULLIVAN'S ISLAND, SC


REVISION HISTORY


1. 8/02/2024	

GRADING AND
DRAINAGE
PLAN -
STATION 28.5 -
AREA C


C5.11

 



- | | |
|---|---|
|  | NEW STORM LINE |
|  | NEW WATER LINE |
|  | NEW SEWER LINE |
|  | EXISTING STORM LINE |
|  | EXISTING WATER LINE |
|  | EXISTING SEWER LINE |
|  | EXISTING WATER SERVICE |
|  | EXISTING SEWER SERVICE |
|  | EXISTING STORM LINE
MISSING (SURVEY) |
|  | MANHOLE/JUNCTION BOX |
|  | CATCH BASIN |
|  | CONFLICT BOX |

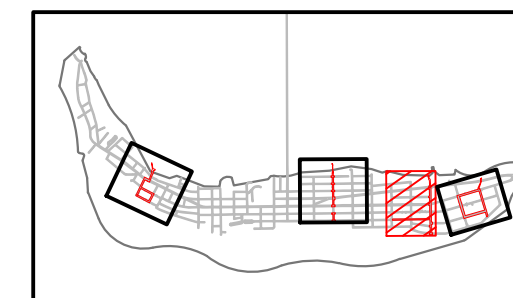

OVERALL MAP KEY - STATION 28.5

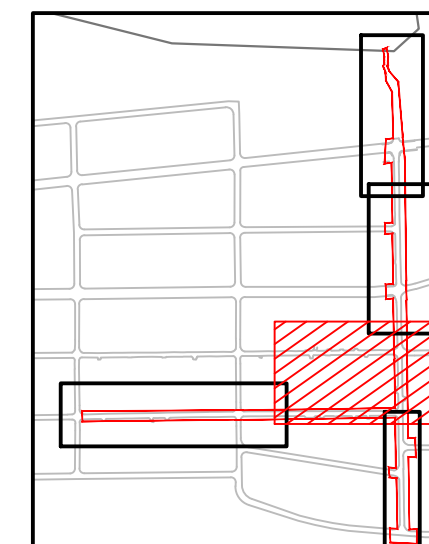



STATION 28.5 MAP KEY - AREA C

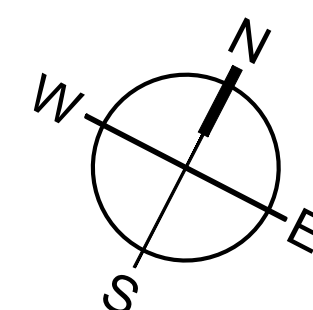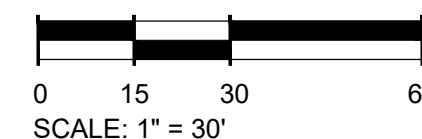

NOTES

1. UTILITY CONFLICTS ON PROFILES DEPICTED AT EXISTING ELEVATION. SEE UTILITY RELOCATION SHEETS FOR CONFLICT RESOLUTION INFORMATION.


501 WINDO PARK BOULEVARD, SUITE 200 | MOUNT PLEASANT, SC 29464 | JUSCUMMILLS BUILDING 6000 7th EASLEY GROUCE RD, SUITE 600 | GREENVILLE, SC 29611 | 230 PETERSBORO | CHARLOTTE, NC 28217 | 701N. GERRARD STREET | SUMMERVILLE, SC 29586 | 101N. DANIEL MORGAN AVENUE, SUITE 300 | SPARTANBURG, SC 29306
COPYRIGHT © SEAMON WHITESIDE & ASSOCIATES, INC. THIS DRAWING SHALL NOT BE REPRODUCED IN ANY MANNER OR USED FOR ANY PURPOSE WITHOUT WRITTEN PERMISSION.

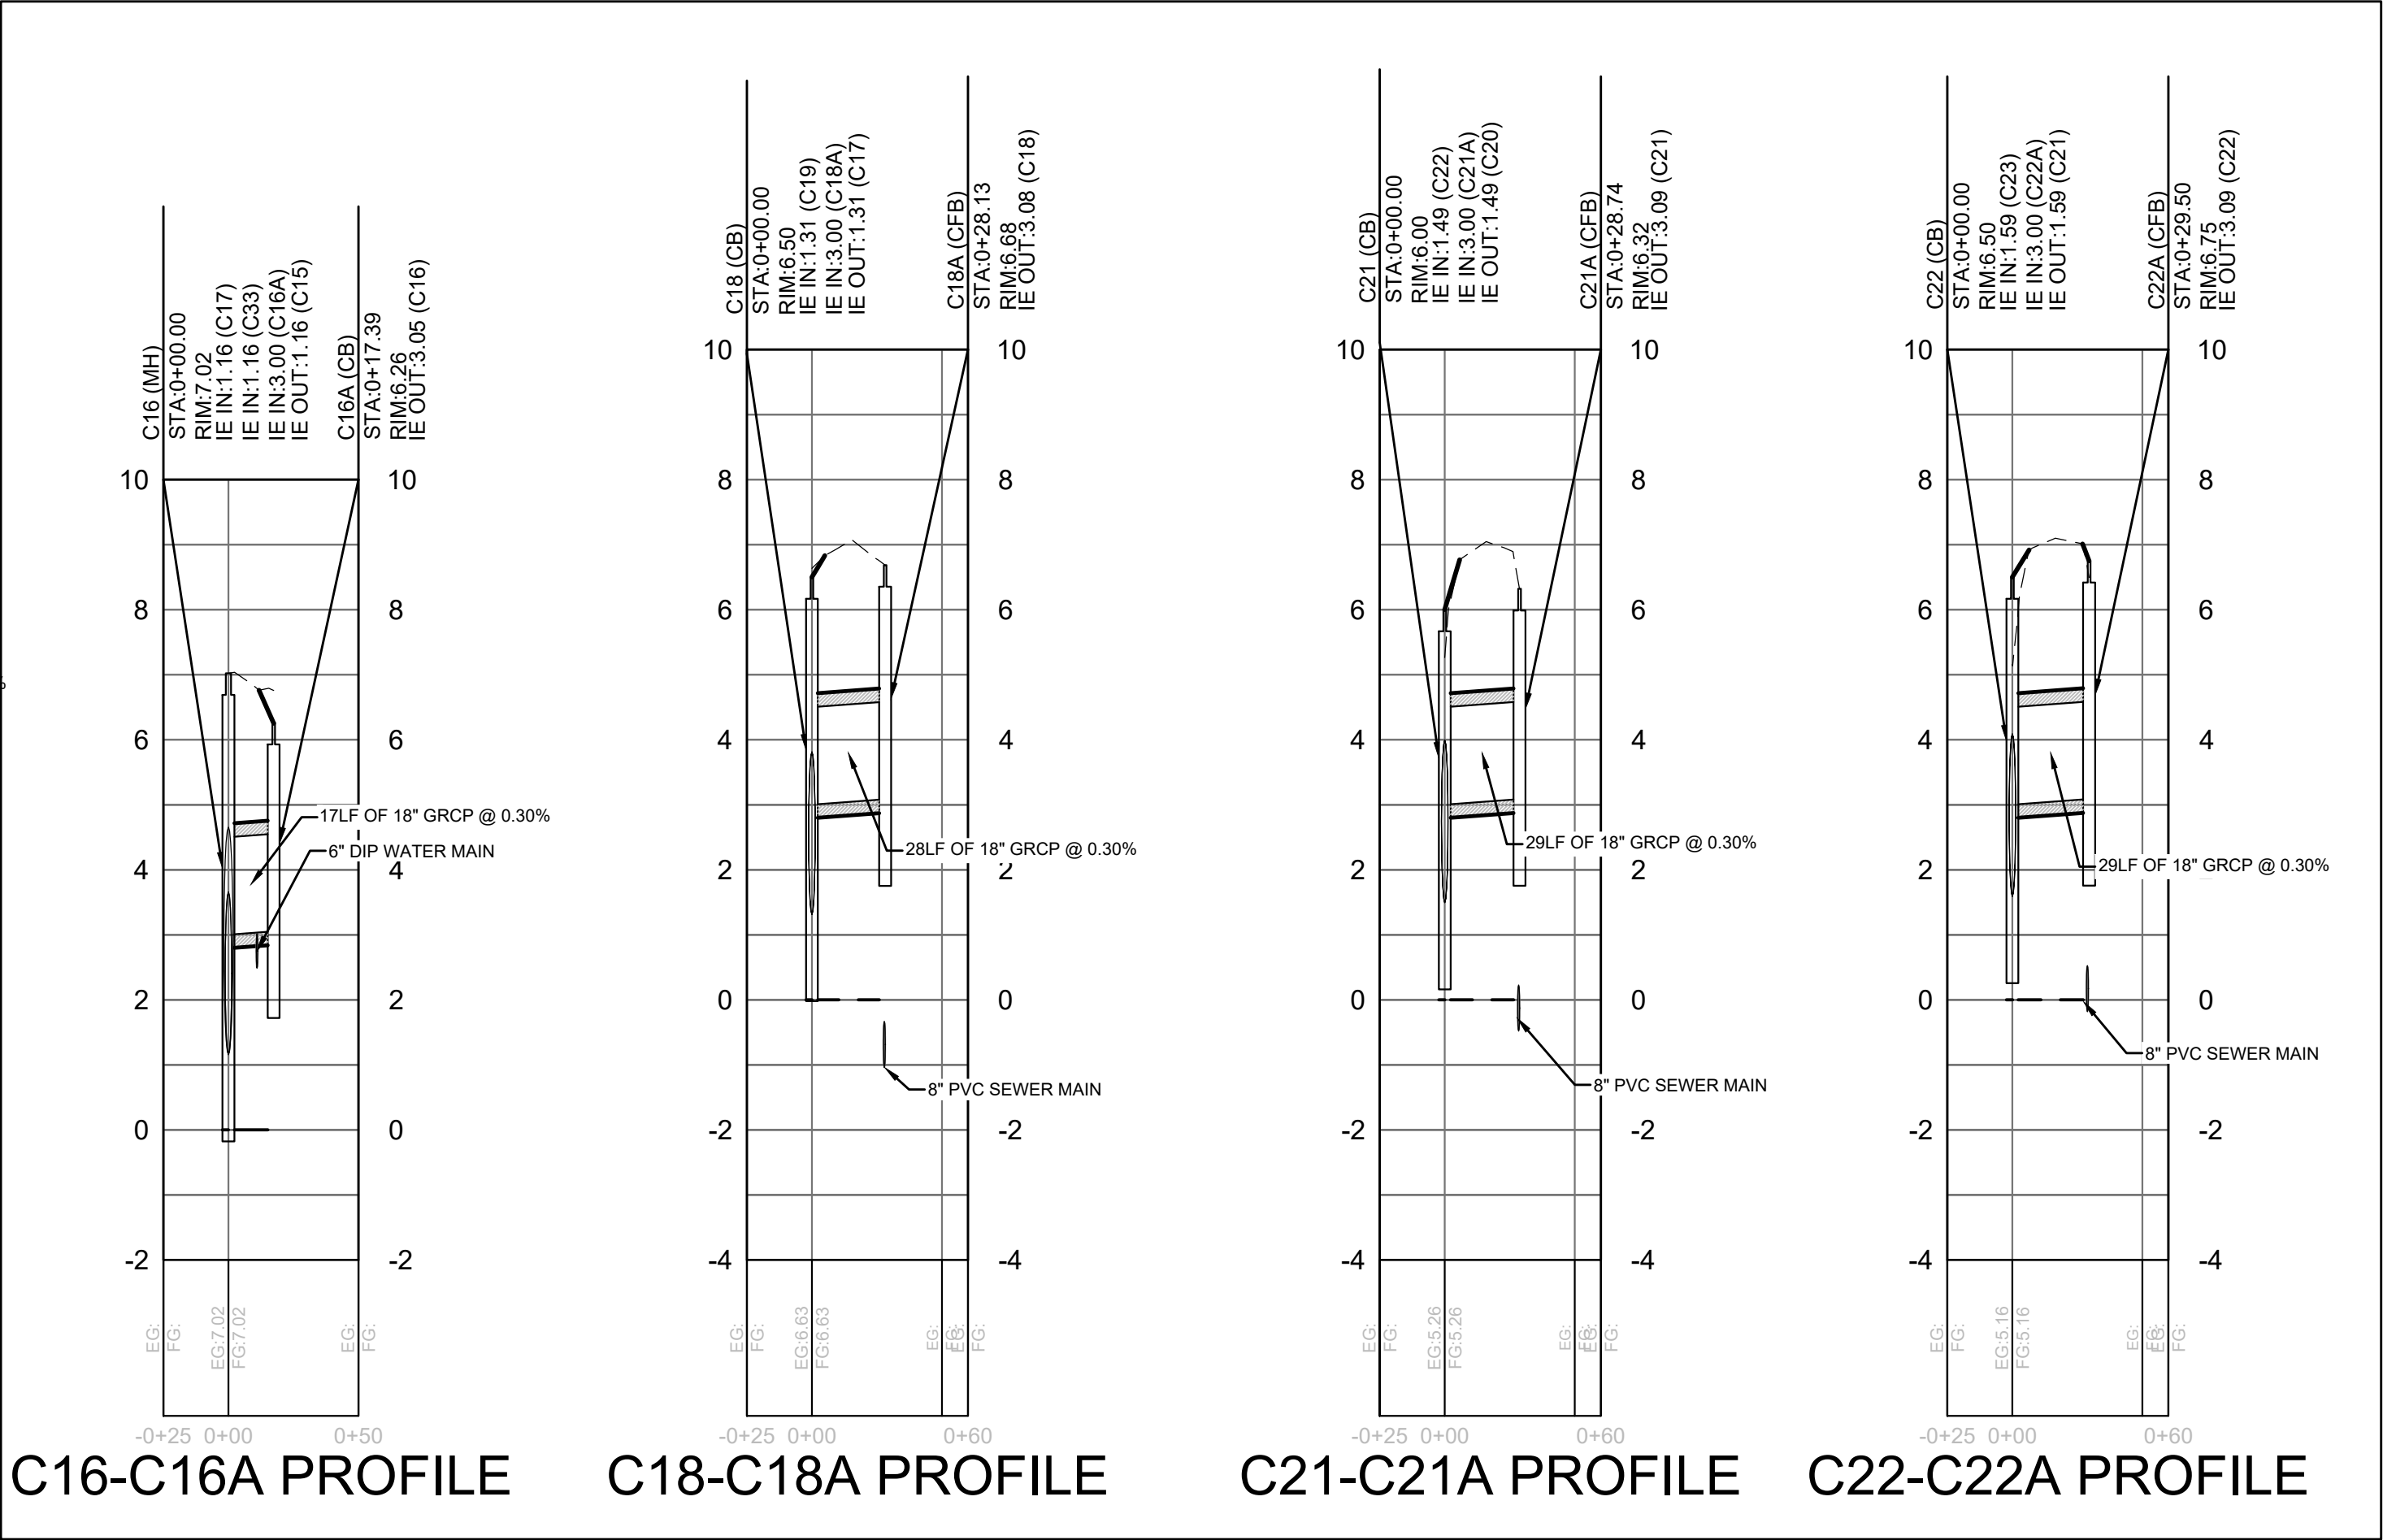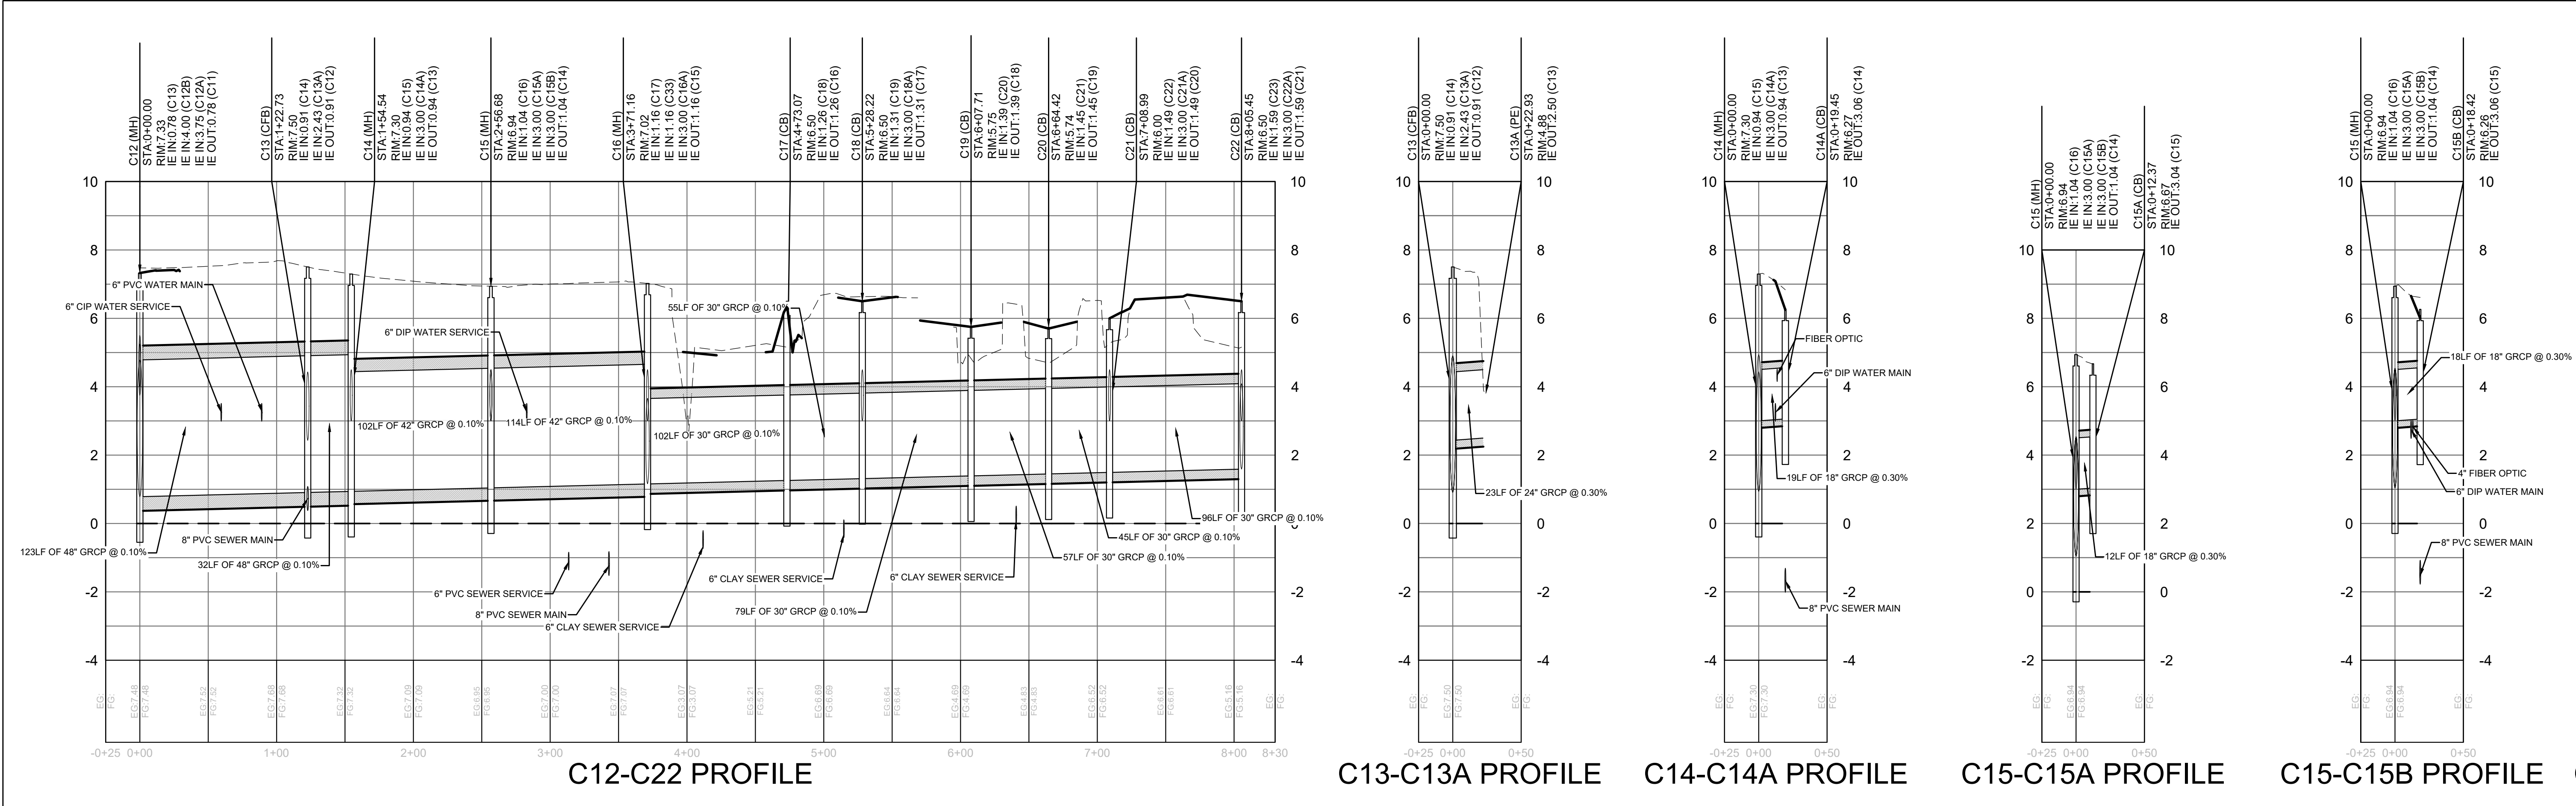

- NOTES**
- UTILITY CONFLICTS ON PROFILES DEPICTED AT EXISTING ELEVATION. SEE UTILITY RELOCATION SHEETS FOR CONFLICT RESOLUTION INFORMATION.



MOUNT PLEASANT, SC 29306
843.884.1667
GREENVILLE, SC 29534
864.298.0534
SUMMERVILLE, SC 29586
843.972.0710
SPARTANBURG, SC 29303
864.272.1272
CHARLOTTE, NC 28202
980.312.5450
WWW.SEAMONWHITESIDE.COM

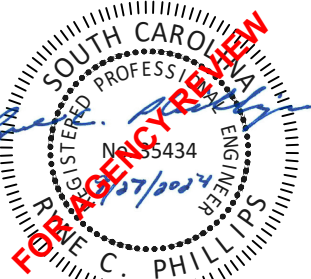

TOWN OF SULLIVAN'S ISLAND SC
STORMWATER IMPROVEMENTS
SULLIVAN'S ISLAND, SC

SW+ PROJECT: 10830
DATE: 09/27/2024
DRAWN BY: MJB
CHECKED BY: RCP/PWP

REVISION HISTORY

1.	8/02/2024	

GRADING AND DRAINAGE
PLAN - STA
28.5 - AREA C
PROFILES

C5.11.1






SULLIVAN'S ISLAND. SC

REVISION HISTORY

1. 8/02/2024	




C5.12

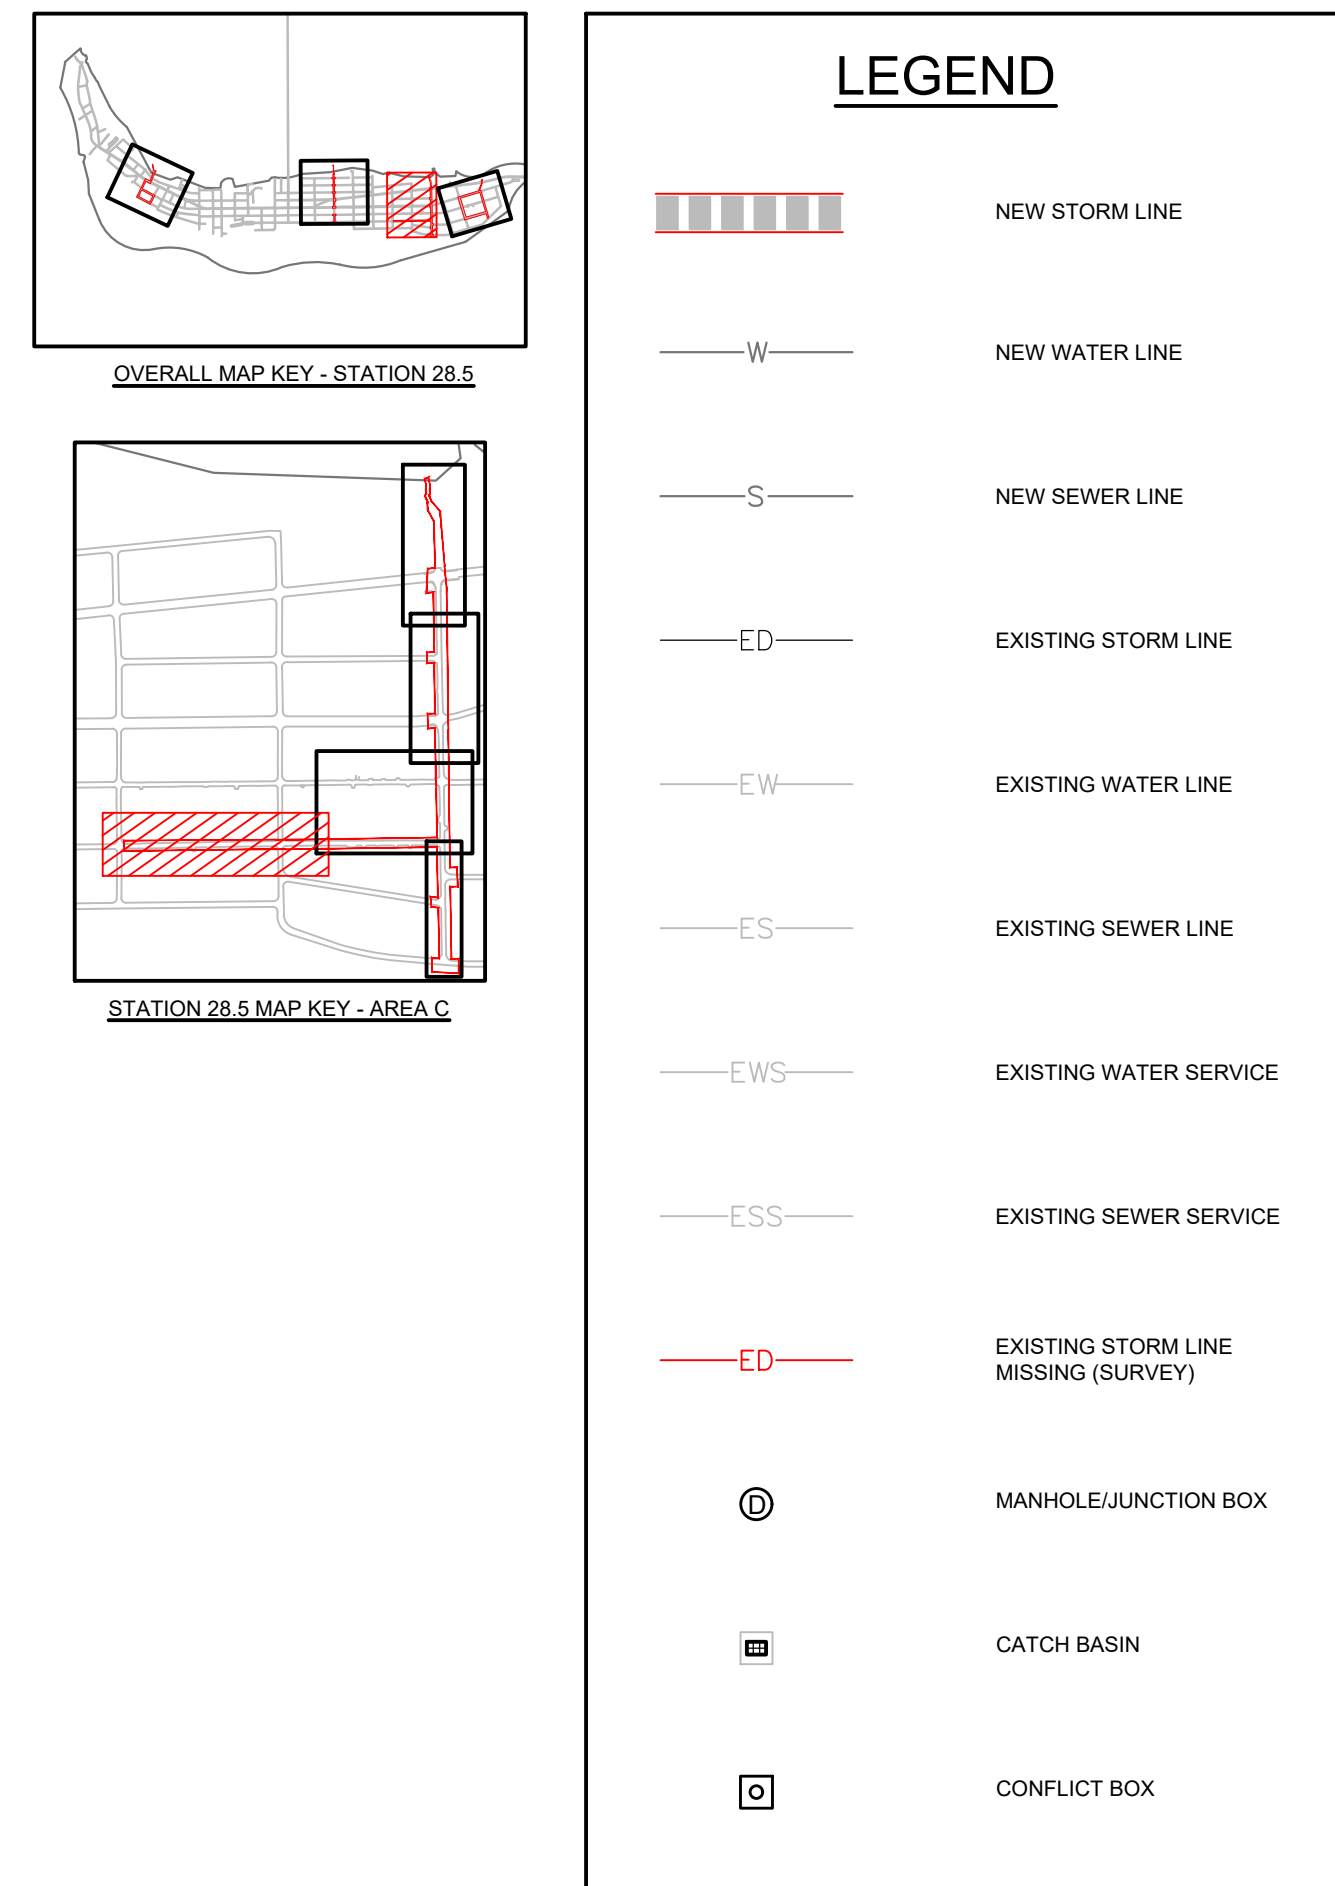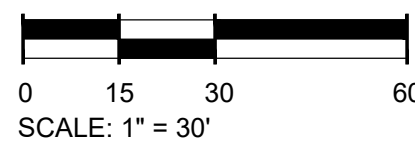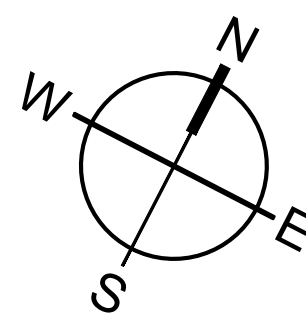

PLOTTED: 9/27/2024 1:28 PM BY: Michael Beynon P:\ACAD-D=NV108\NV108\ACAD Files\CD's\108\MO G Grading and Drainage Plan - Station 28.5.dwg

NOTES:

- UTILITY CONFLICTS ON PROFILES DEPICTED AT EXISTING ELEVATION. SEE UTILITY RELOCATION SHEETS FOR CONFLICT RESOLUTION INFORMATION.

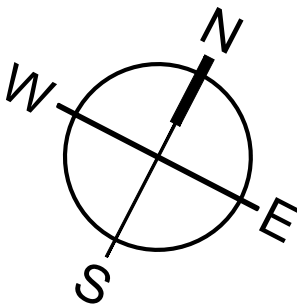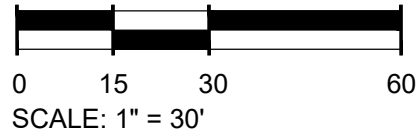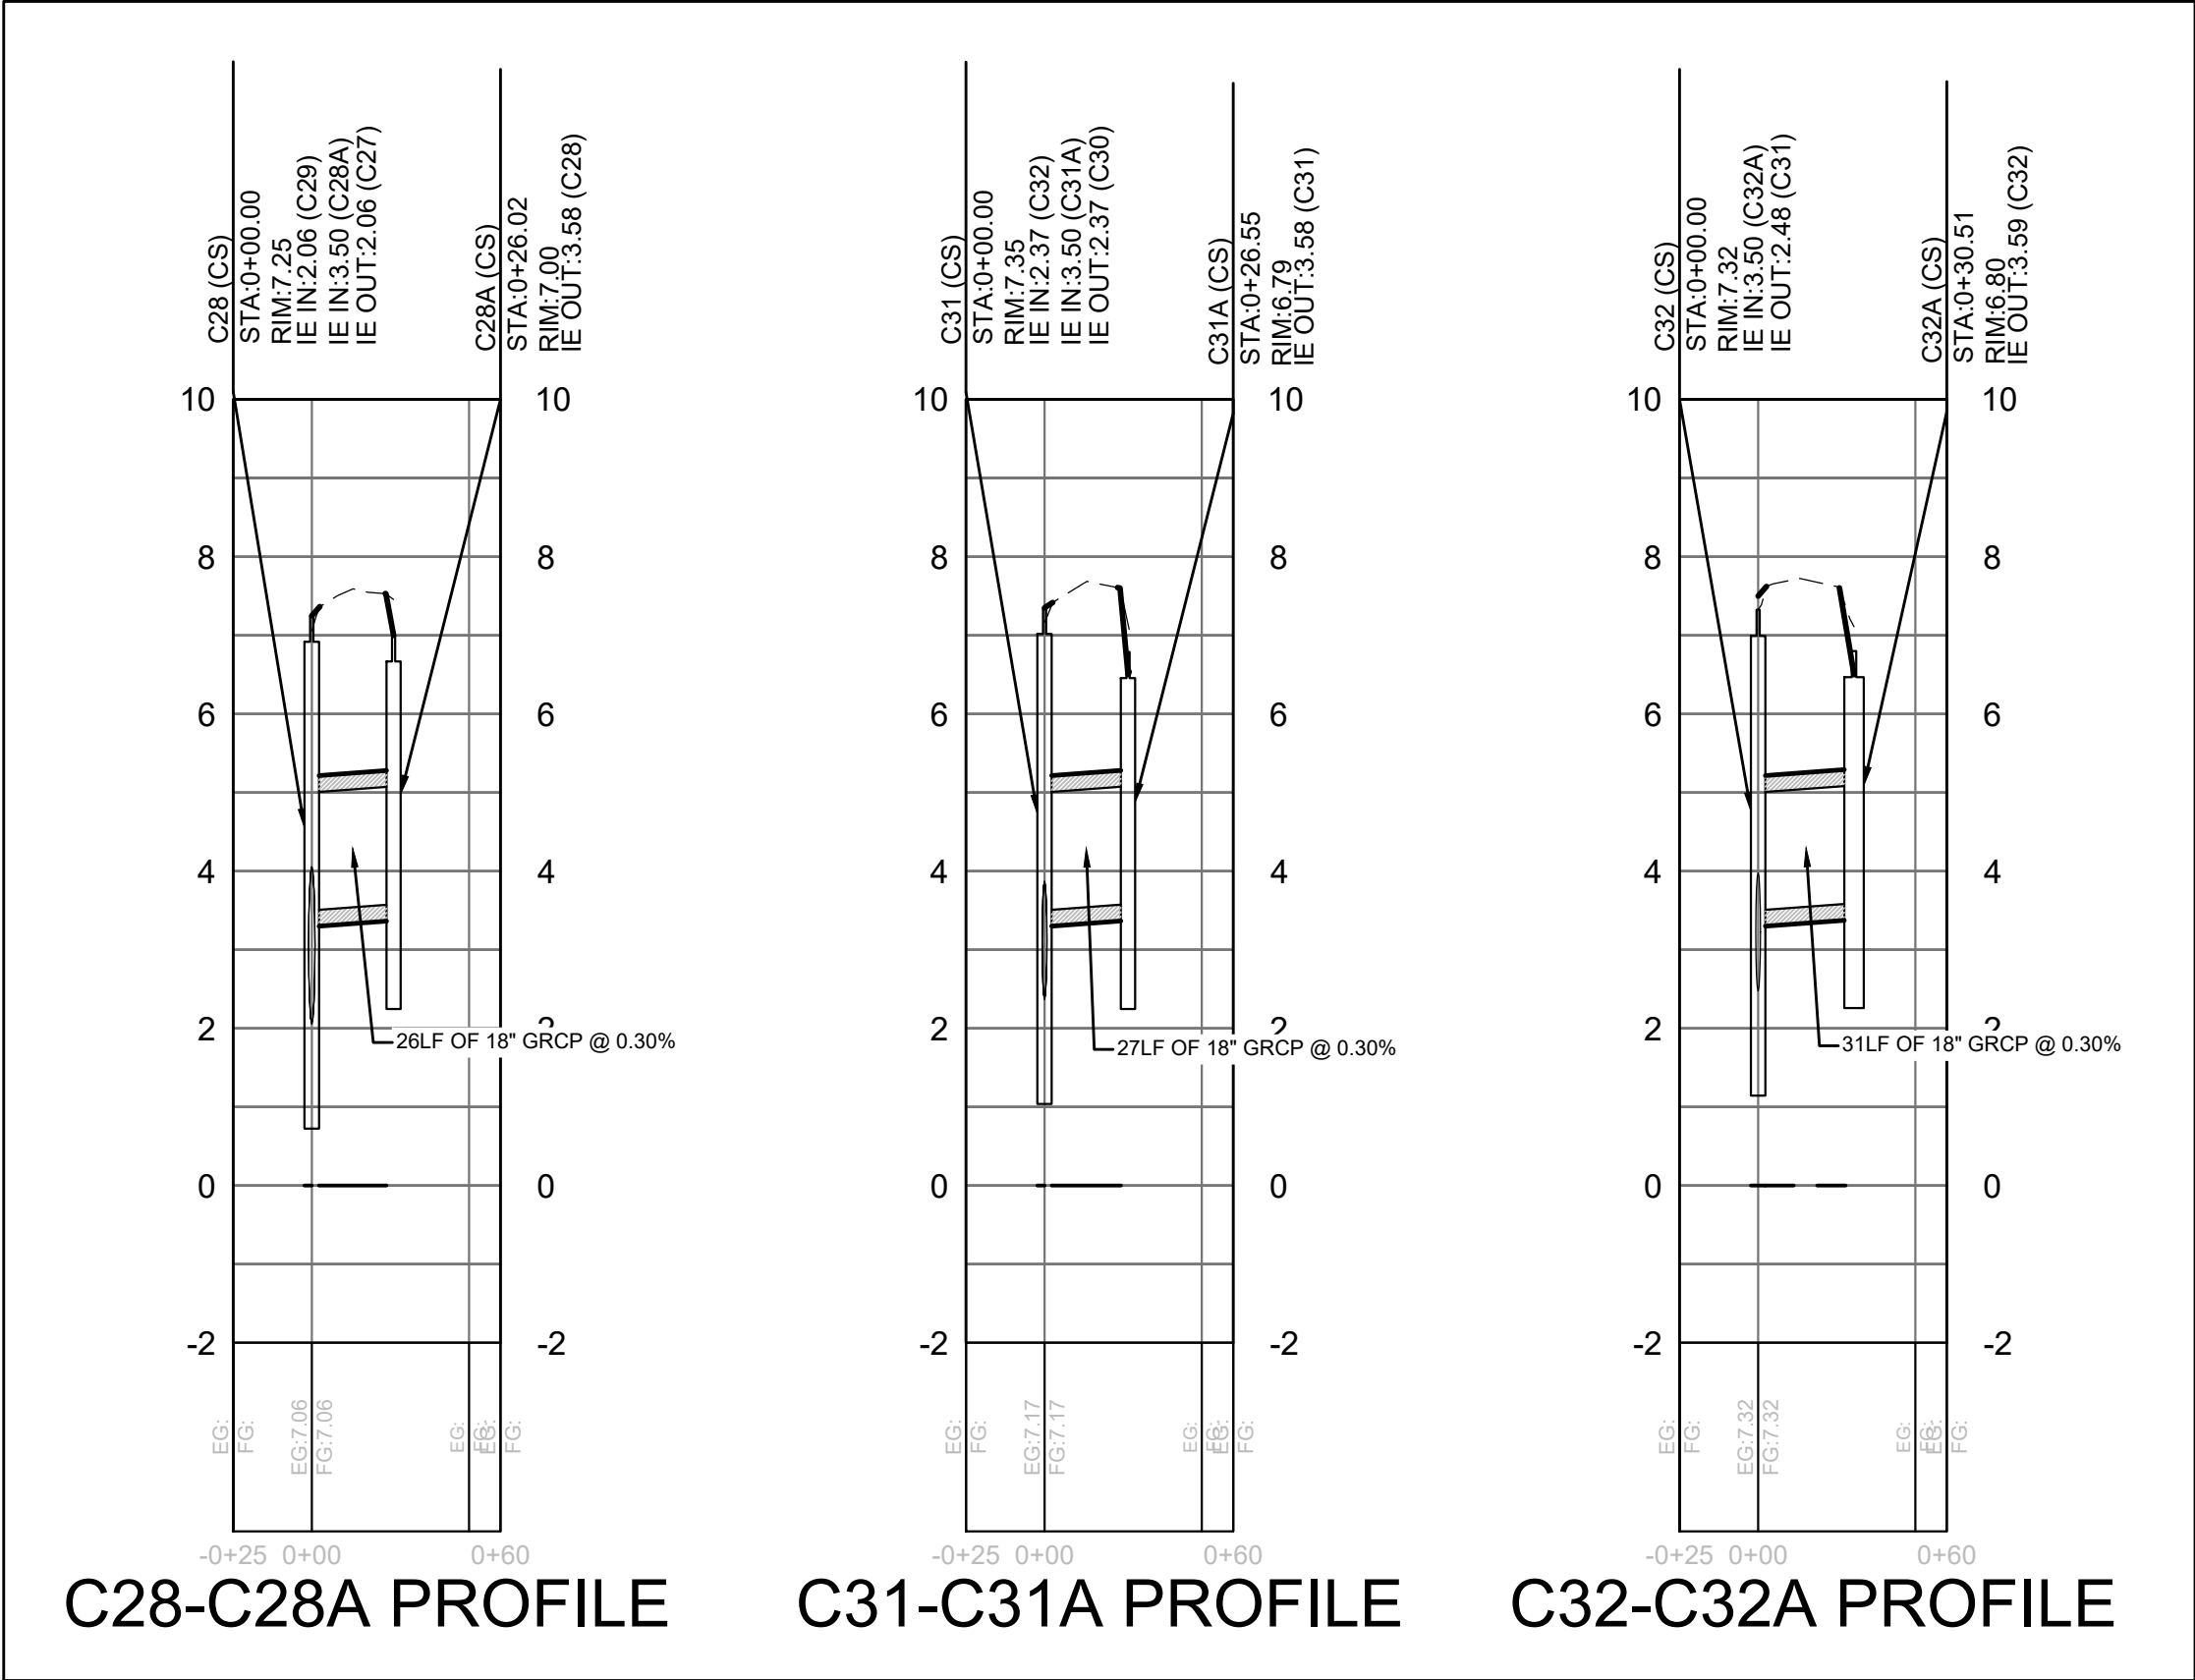

TOWN OF SULLIVAN'S ISLAND SCIP
STORMWATER IMPROVEMENTS

SULLIVAN'S ISLAND, SC



SW+ PROJECT: 10830
DATE: 09/27/2024
DRAWN BY: MJB
CHECKED BY: RCP/PWP

REVISION HISTORY

1.	8/02/2024	

GRADING AND
DRAINAGE
PLAN - STA
28.5 - AREA D
PROFILES

C5.12.1

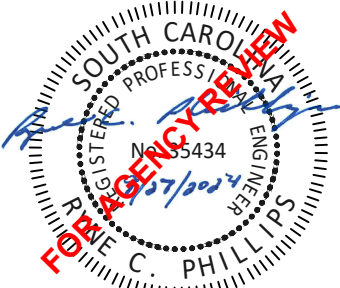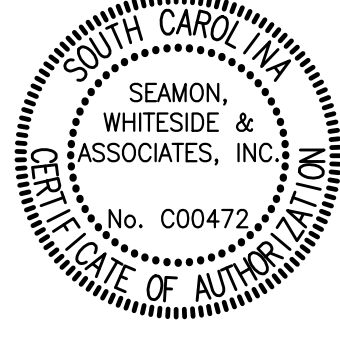


MOUNT PLEASANT, SC
843.884.1667
GREENVILLE, SC
864.298.0534
SUMMERVILLE, SC
843.972.0710
SPARTANBURG, SC
864.272.1272
CHARLOTTE, NC
980.312.5450
WWW.SEAMONWHITESIDE.COM


501 WINDO PARK BOULEVARD, SUITE 200 | MOUNT PLEASANT, SC 29464 | JACOBUS & ASSOCIATES, INC. | 100% DANIEL MORGAN AVENUE, SUITE 300 | SPARTANBURG, SC 29306

NOTES:


1. UTILITY CONFLICTS ON PROFILES DEPICTED AT EXISTING ELEVATION. SEE UTILITY RELOCATION SHEETS FOR CONFLICT RESOLUTION INFORMATION.

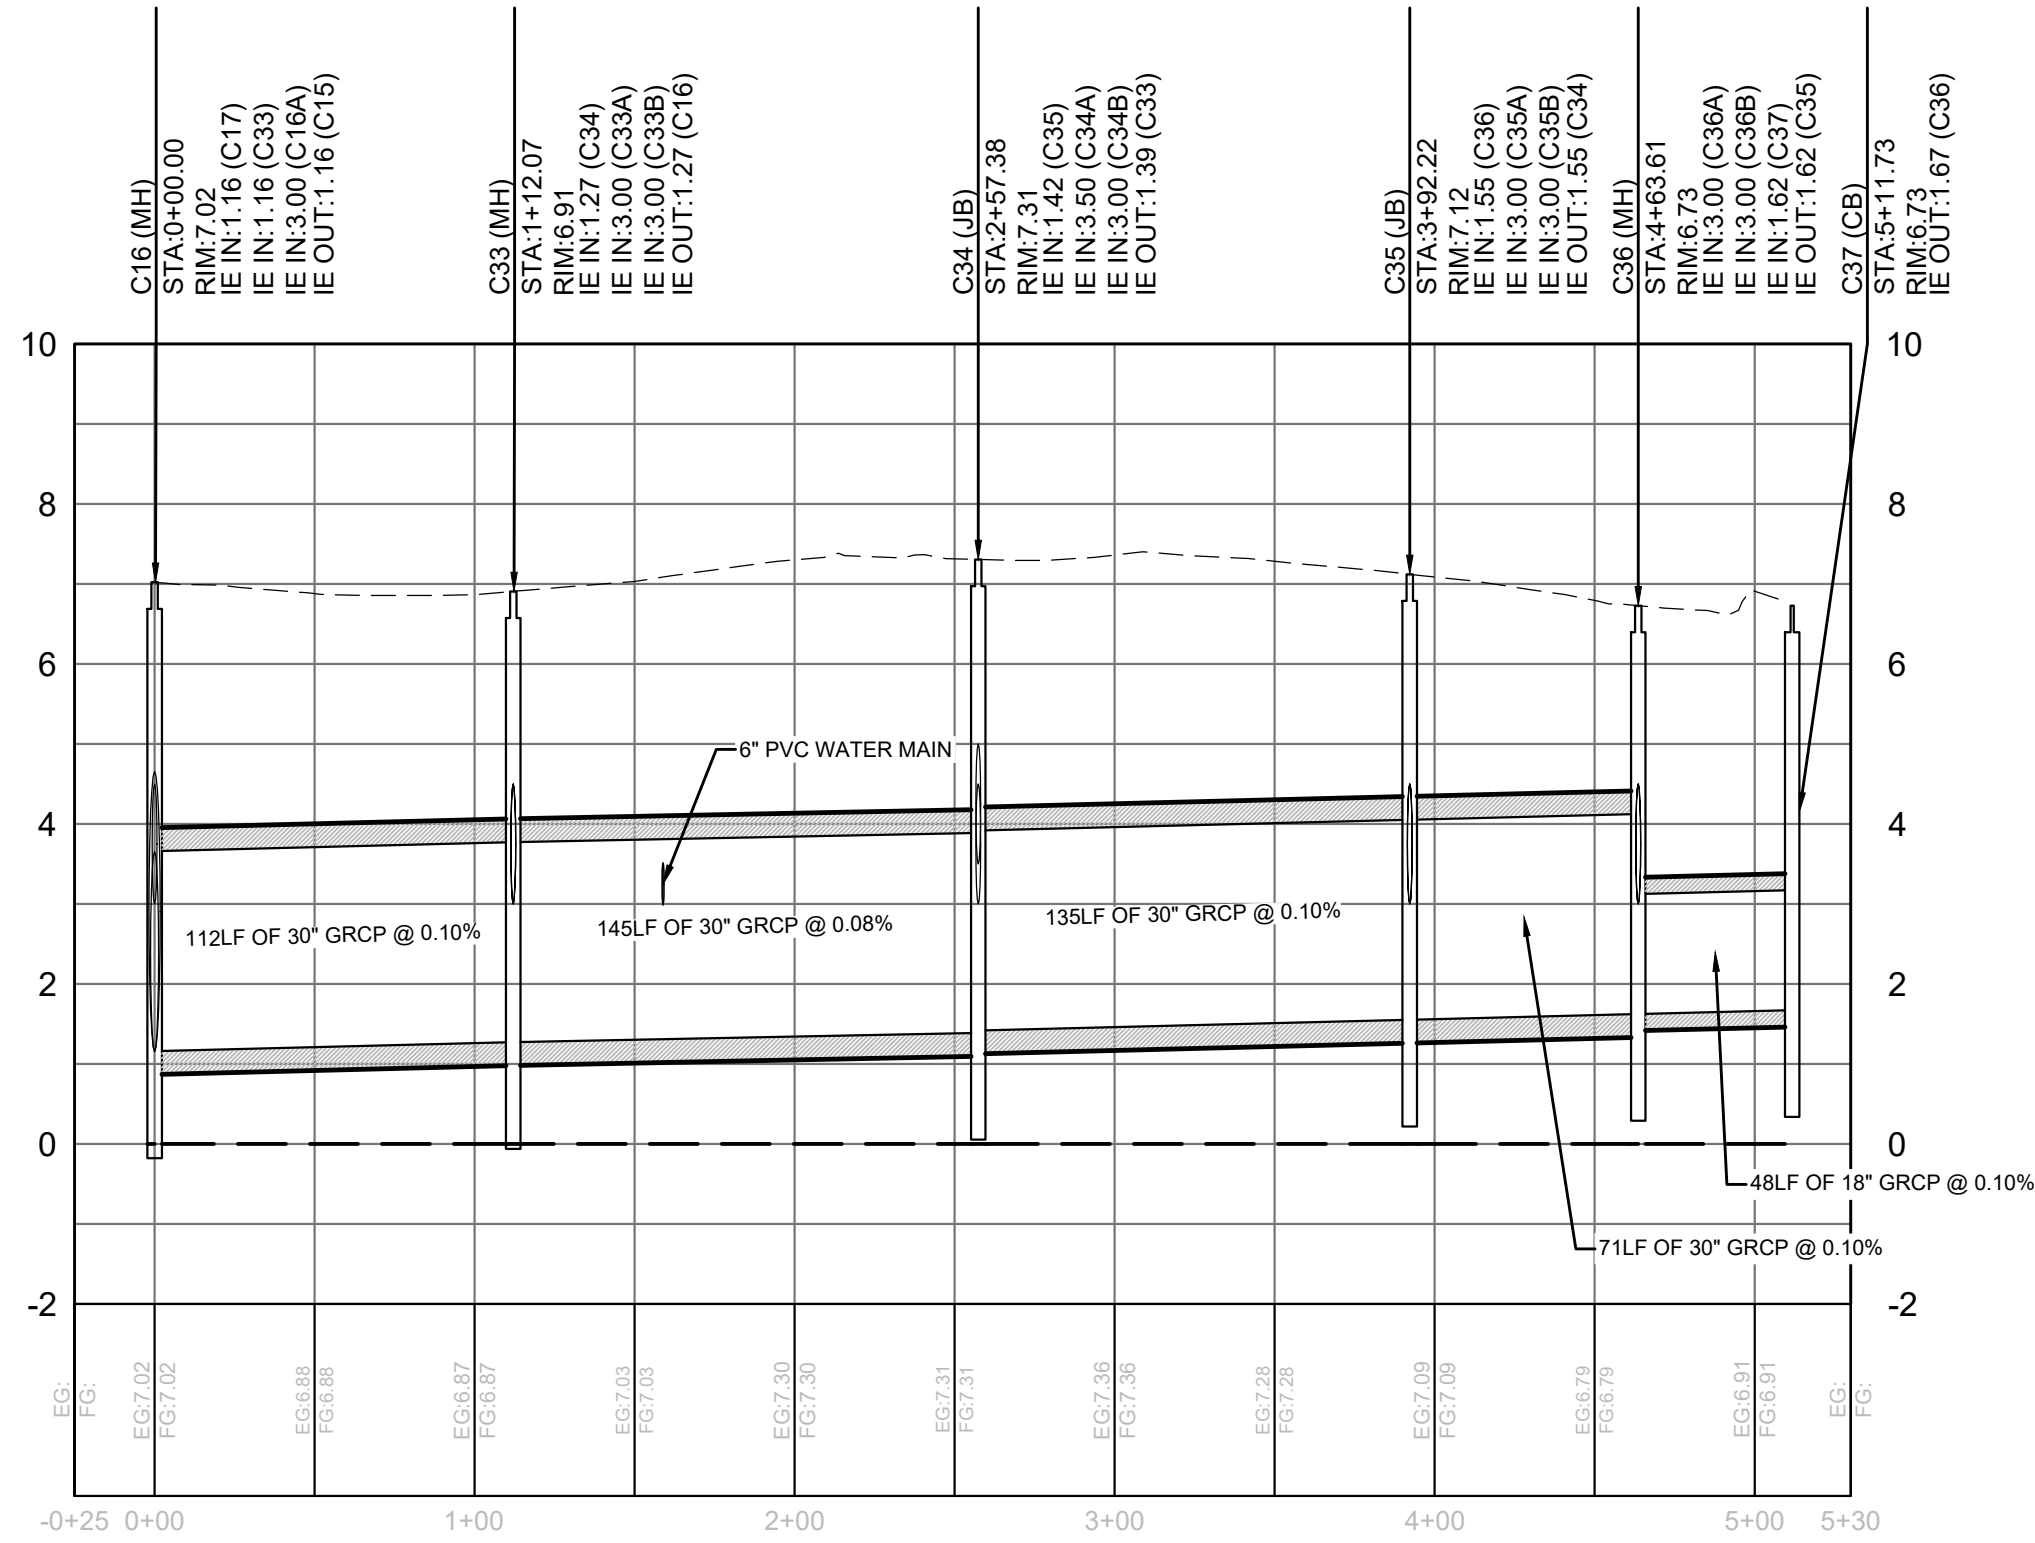


C16-C37 PROFILE

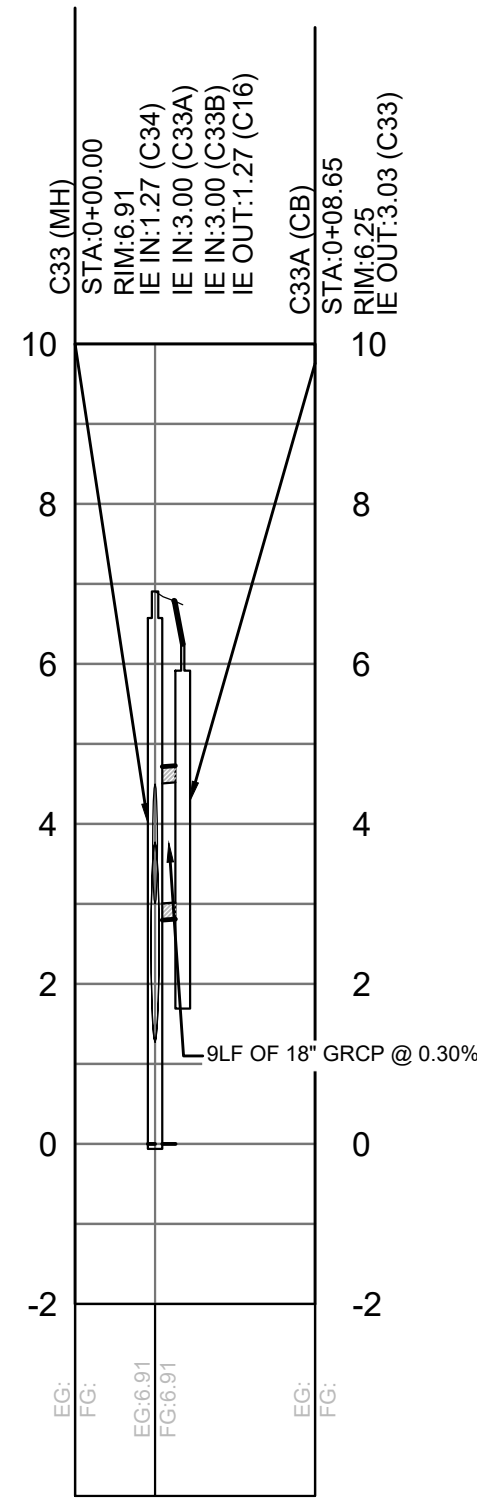

C33-C33A PROFILE

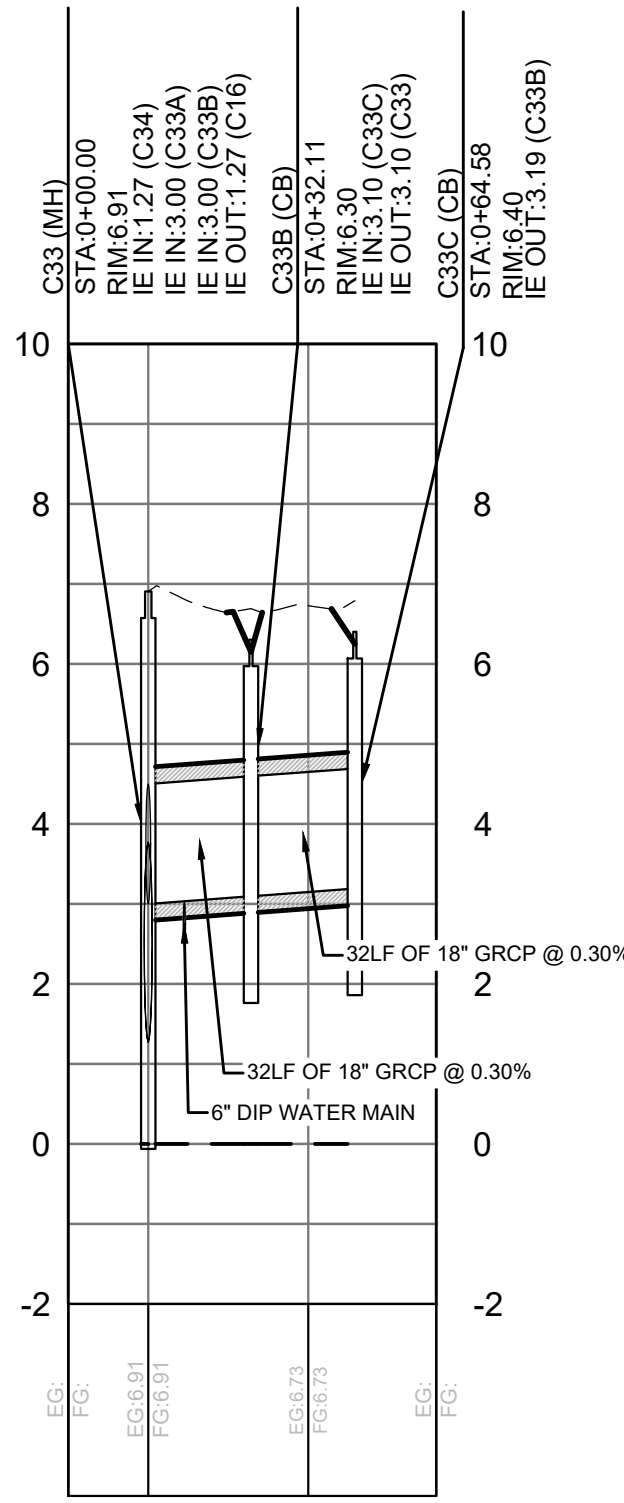


C33-C33C PROFILE

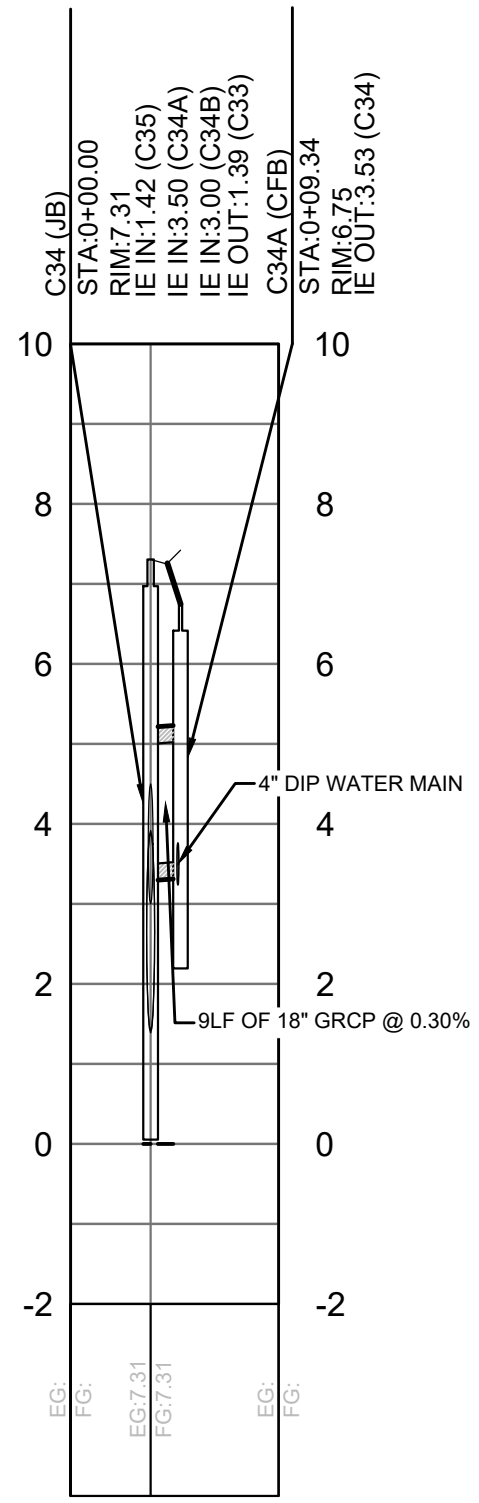


C34-C34A PROFILE


STATION 28.5 AREA E DRAINAGE PROFILE

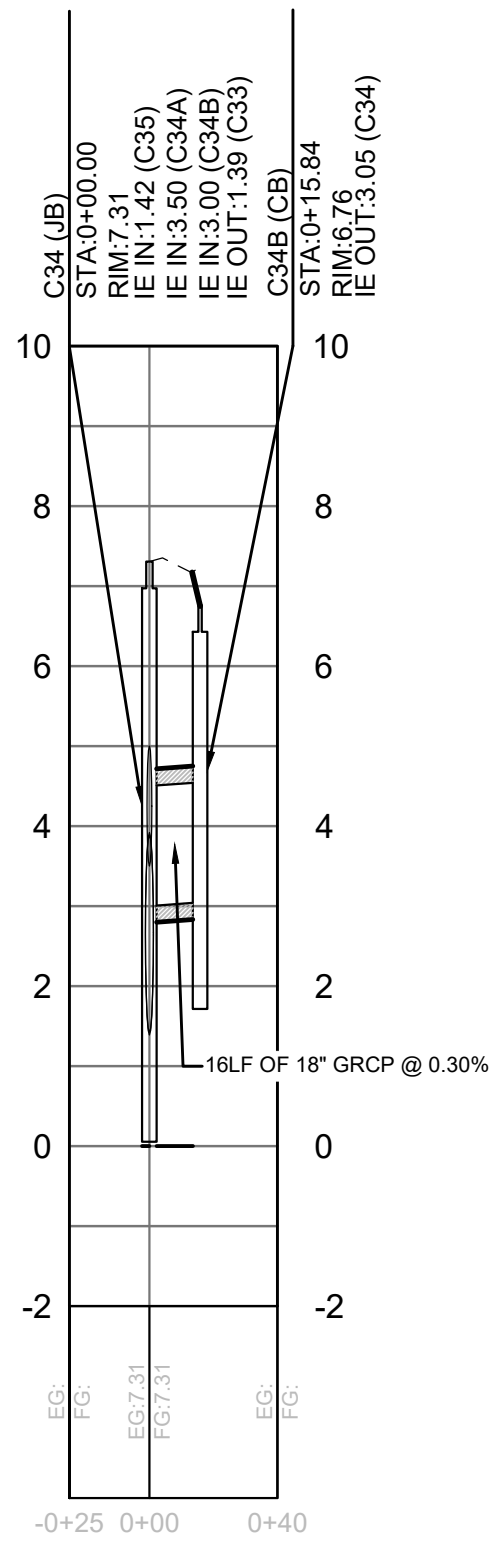


C34-C34B PROFILE

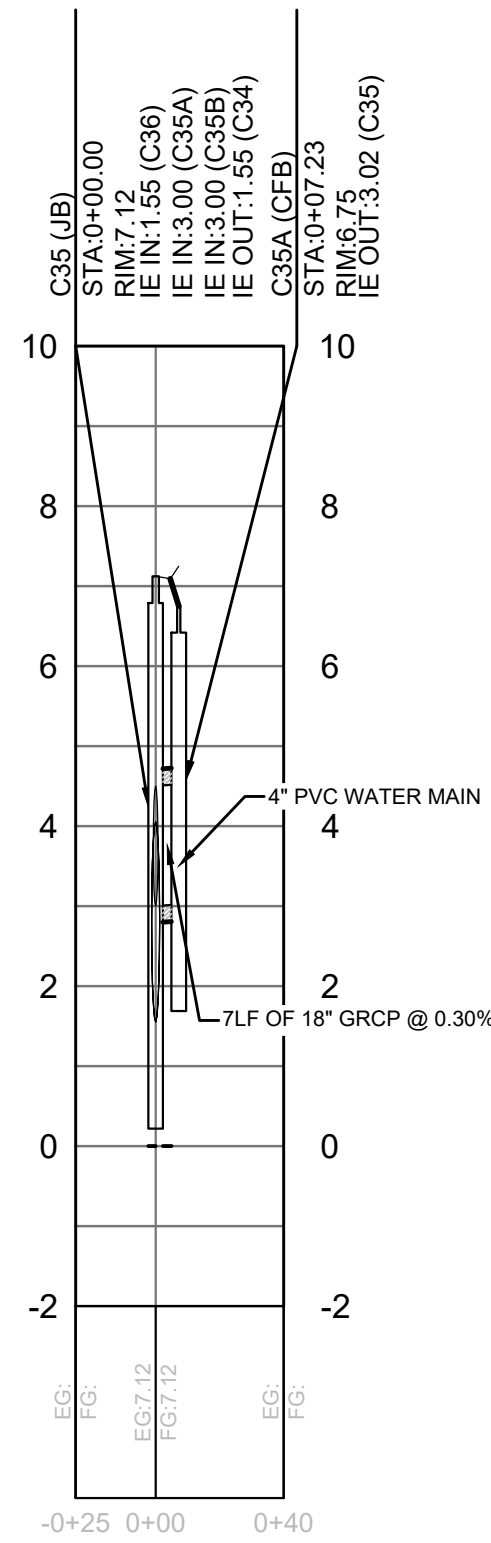


C35-C35A PROFILE

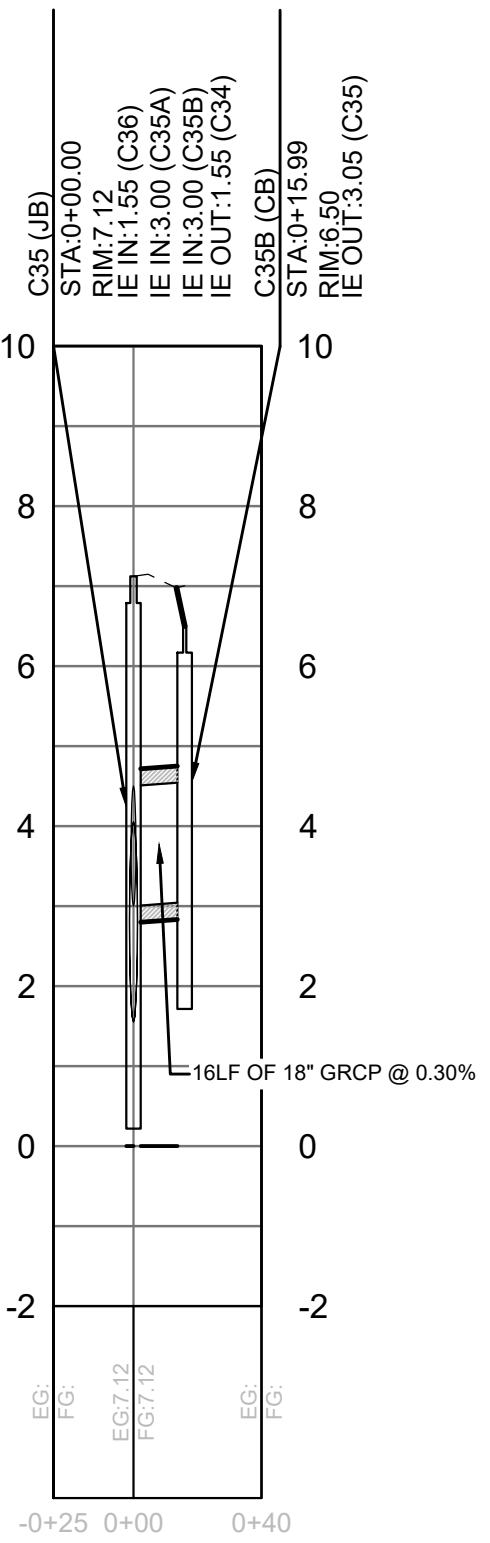

C35-C35B PROFILE






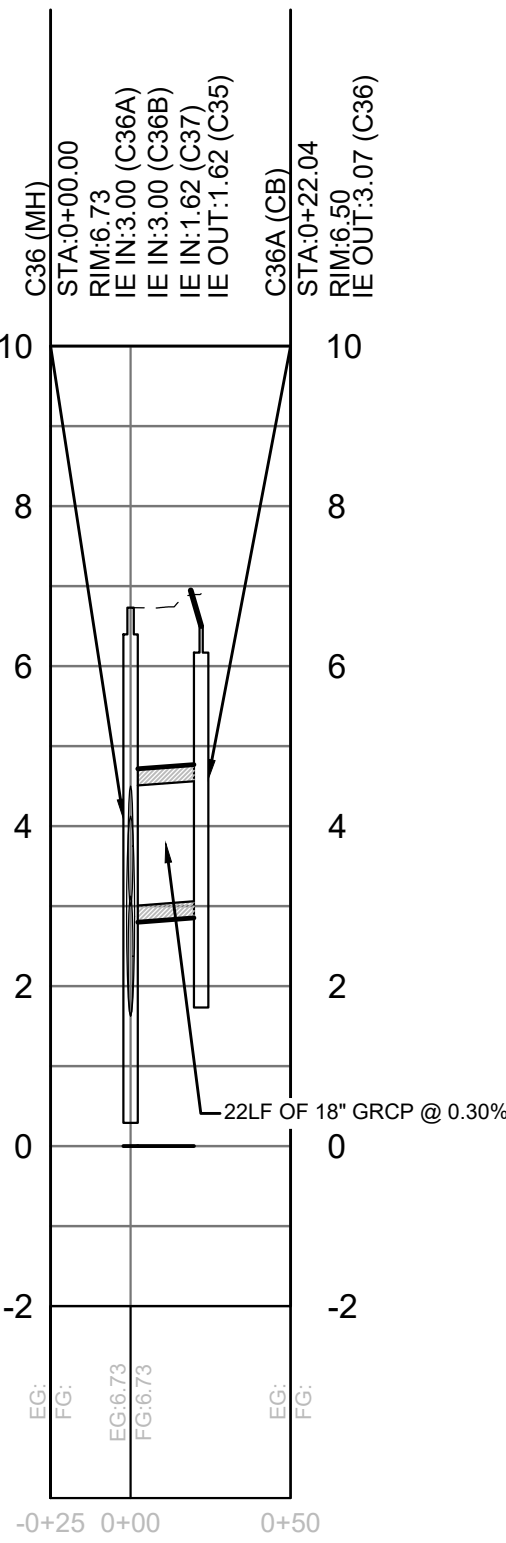


C36-C36A PROFILE

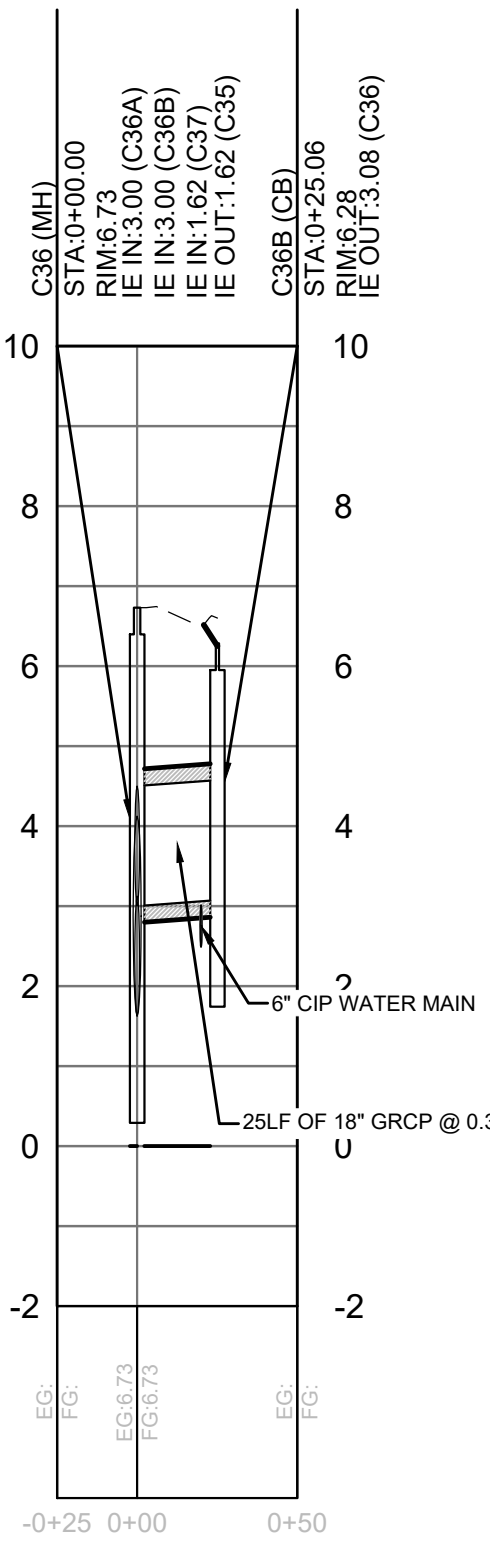

C36-C36B PROFILE

STATION 28.5 AREA E DRAINAGE PROFILE

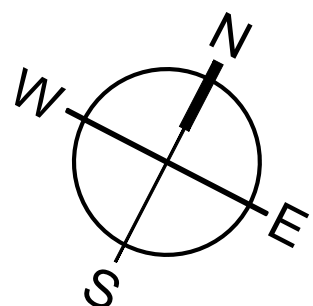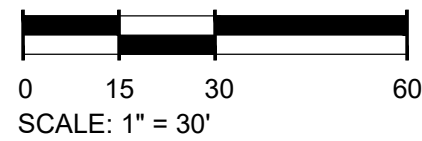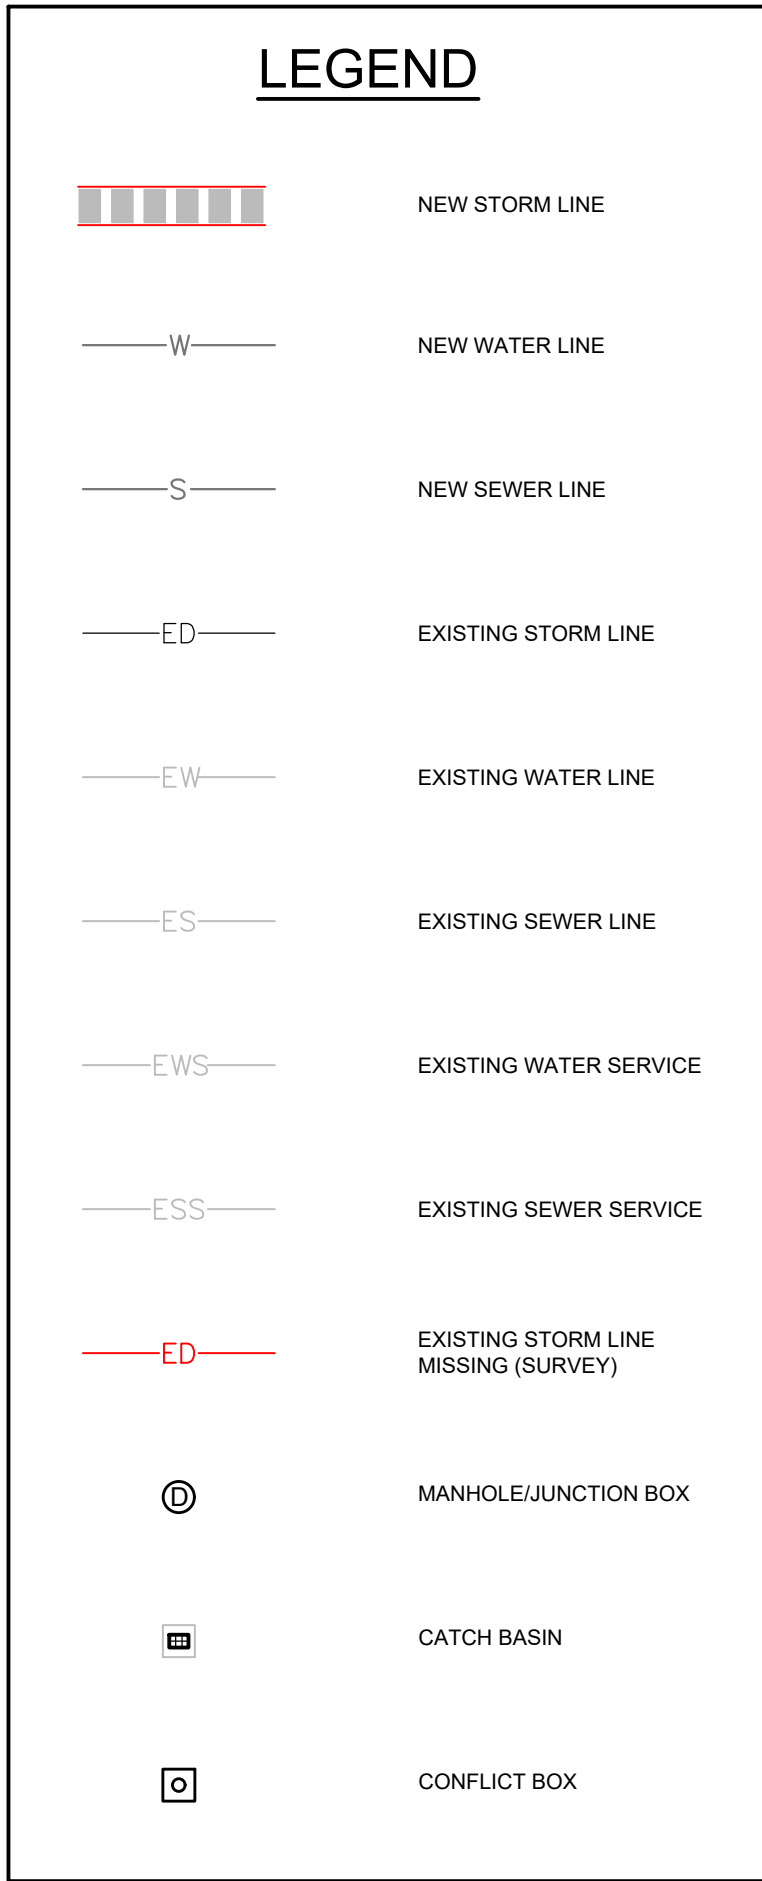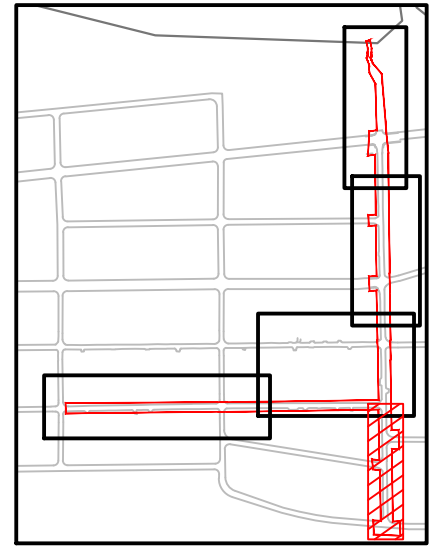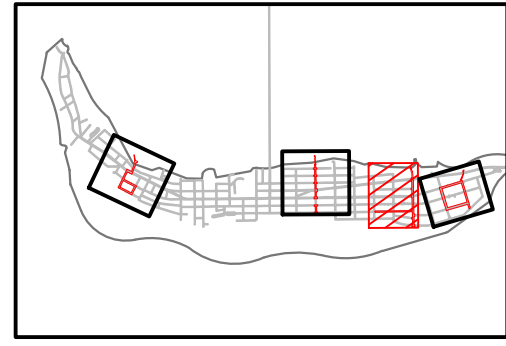
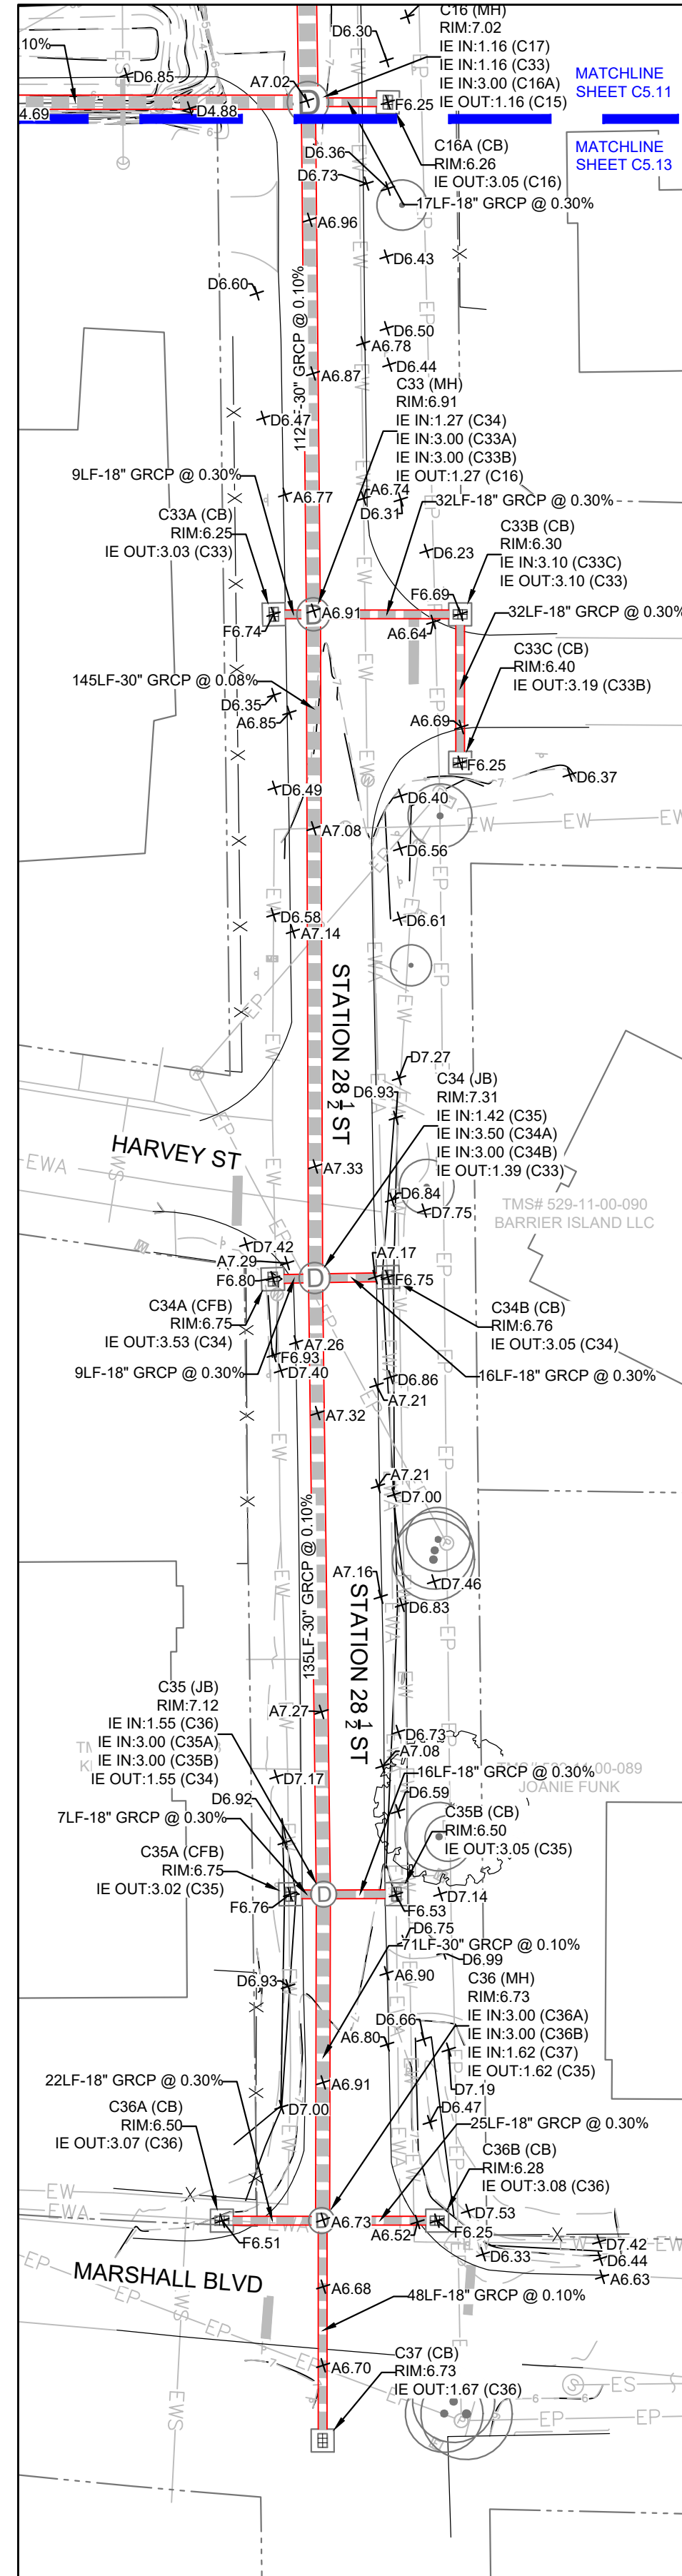


TOWN OF SULLIVAN'S ISLAND SC
STORMWATER IMPROVEMENTS

SULLIVAN'S ISLAND, SC



MOUNT PLEASANT, SC
843.884.1667
GREENVILLE, SC
864.298.0534
SUMMERVILLE, SC
843.972.0710
SPARTANBURG, SC
843.272.1272
CHARLOTTE, NC
980.312.5450
WWW.SEAMONWHITESIDE.COM

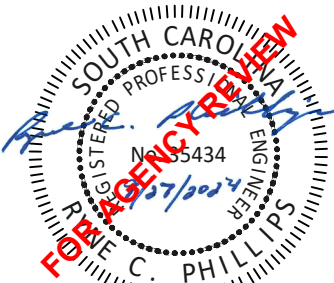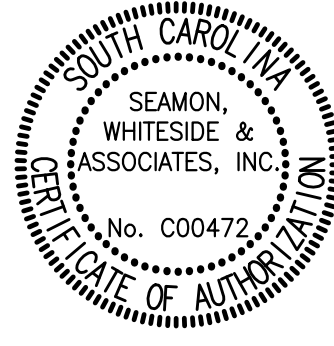

SW+ PROJECT: 10830
DATE: 09/27/2024
DRAWN BY: MJB
CHECKED BY: RCP/WJP


REVISION HISTORY

1.	8/02/2024

GRADING AND
DRAINAGE
PLAN -
STATION 28.5 -
AREA E

C5.13

501 WANDO PARK BOULEVARD, SUITE 200 | MOUNT PLEASANT, SC 29564 | JUDSON MILLS BUILDING 6000, 7th FLOOR | CHARLOTTE, NC 28207 | 701N. CENAR STREET | SUMMERVILLE, SC 29585 | 1501N. DANIEL MORGAN AVENUE, SUITE 300 | SPARTANBURG, SC 29306
DATE: 09/27/2024 1:35 PM, BY: Michael Bevilacqua
Copyright © SEAMON WHITESIDE & ASSOCIATES, INC. THIS DRAWING SHALL NOT BE REPRODUCED IN ANY MANNER OR USED FOR ANY PURPOSE WITHOUT WRITTEN PERMISSION.

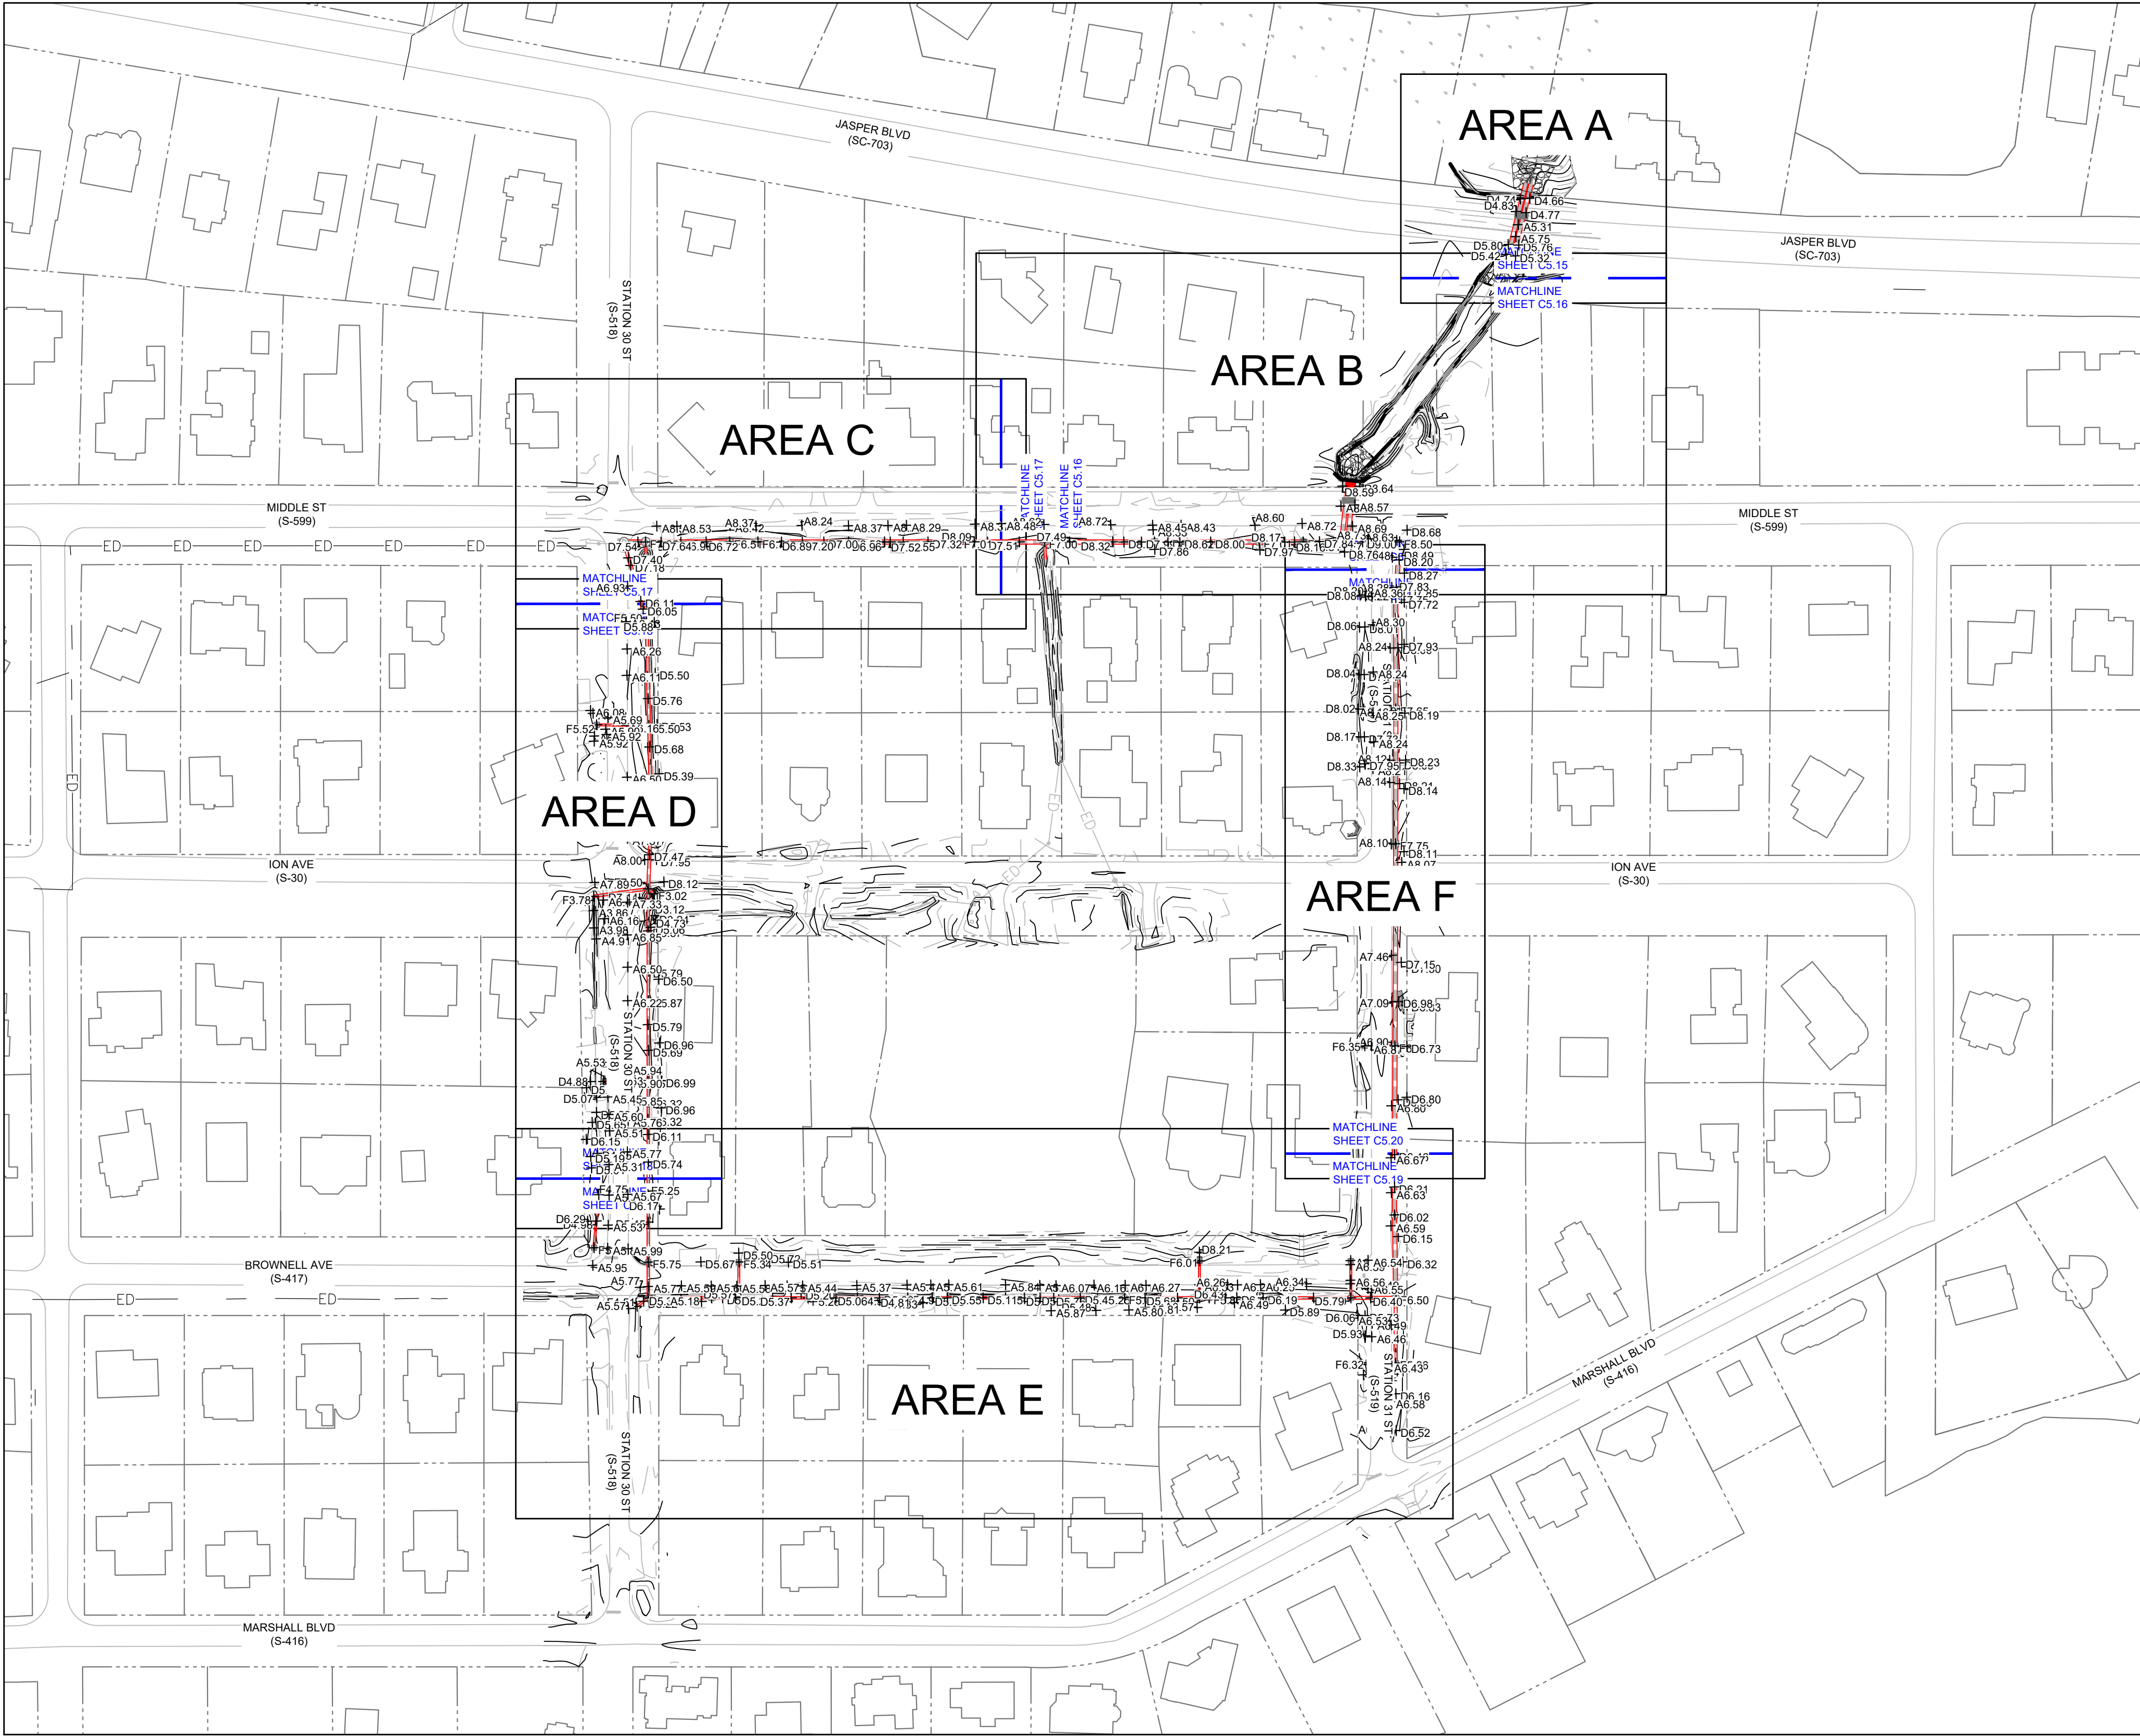

LEGEND

NEW STORM LINE

W

NEW WATER LINE

S

NEW SEWER LINE

ED

EXISTING STORM LINE

EW

EXISTING WATER LINE

ES

EXISTING SEWER LINE

EWS

EXISTING WATER SERVICE

ESS

EXISTING SEWER SERVICE

ED

EXISTING STORM LINE MISSING (SURVEY)

⊙



MANHOLE/JUNCTION BOX

⊞


CATCH BASIN

⊠

CONFLICT BOX

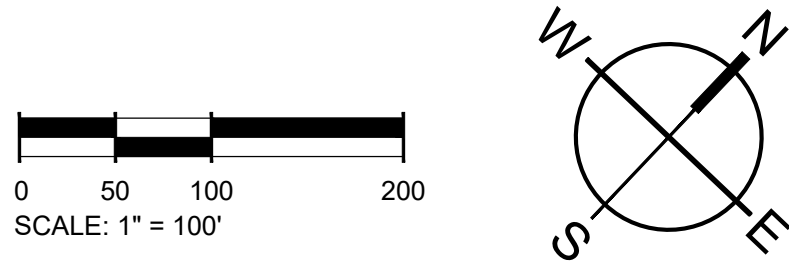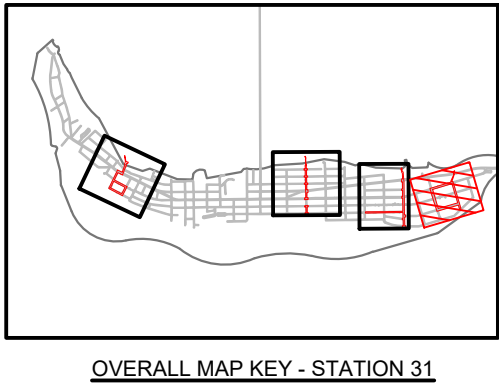

MOUNT PLEASANT, SC
843.884.1667
GREENVILLE, SC
864.298.0534
SUMMERVILLE, SC
843.972.0710
SPARTANBURG, SC
864.272.1272
CHARLOTTE, NC
980.312.5450
WWW.SEAMONWHITESIDE.COM

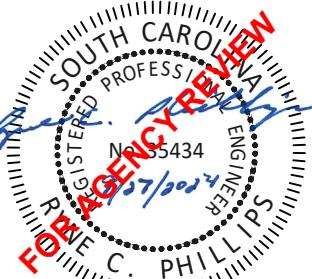

TOWN OF SULLIVAN'S ISLAND SCIP
STORMWATER IMPROVEMENTS
SULLIVAN'S ISLAND, SC

SW+ PROJECT: 10830
DATE: 09/27/2024
DRAWN BY: MJB
CHECKED BY: RCP/PWP

REVISION HISTORY



1.	8/02/2024

GRADING AND
DRAINAGE
PLAN -
STATION 31
OVERALL

501 WANDO PARK BOULEVARD, SUITE 200 | MOUNT PLEASANT, SC 29464 | JUSON MILLS BUILDING 6000 7th FLOOR | GREENVILLE, SC 29614 | 230 PETERSBORO | CHARLOTTE, NC 28207 | 701 N. GERRARD STREET | SUMMERVILLE, SC 29585 | 101 N. DANIEL MORGAN AVENUE, SUITE 300 | SPARTANBURG, SC 29306
COPYRIGHT © SEAMON WHITESIDE & ASSOCIATES, INC. THIS DRAWING SHALL NOT BE REPRODUCED IN ANY MANNER OR USED FOR ANY PURPOSE WITHOUT WRITTEN PERMISSION.





NOTES

1. UTILITY CONFLICTS ON PROFILES DEPICTED AT EXISTING ELEVATION. SEE UTILITY RELOCATION SHEETS FOR CONFLICT RESOLUTION INFORMATION.

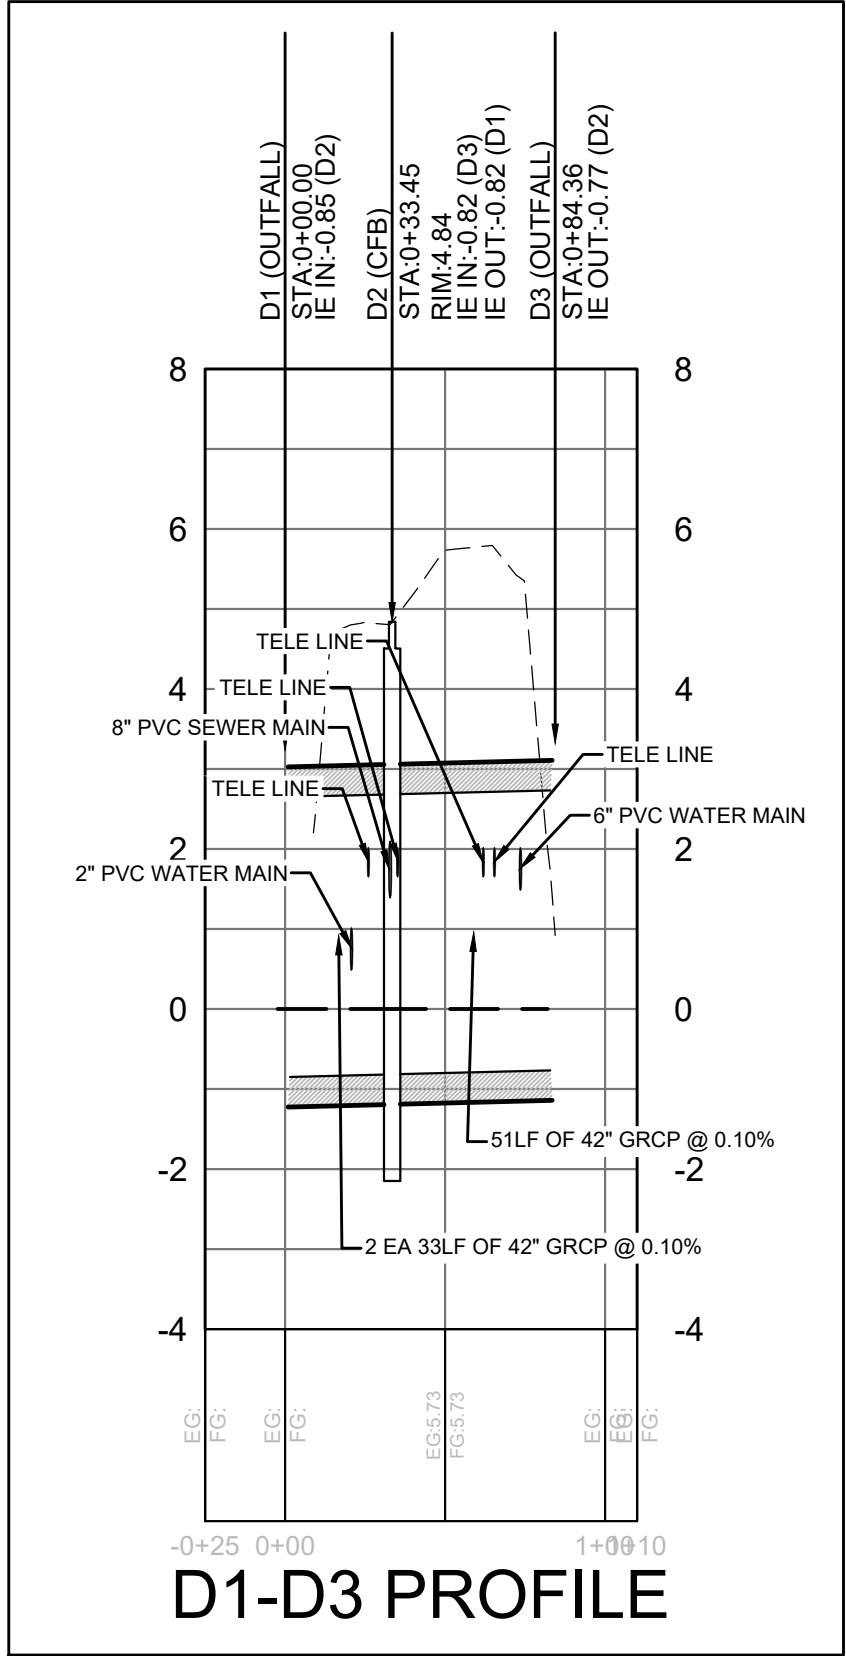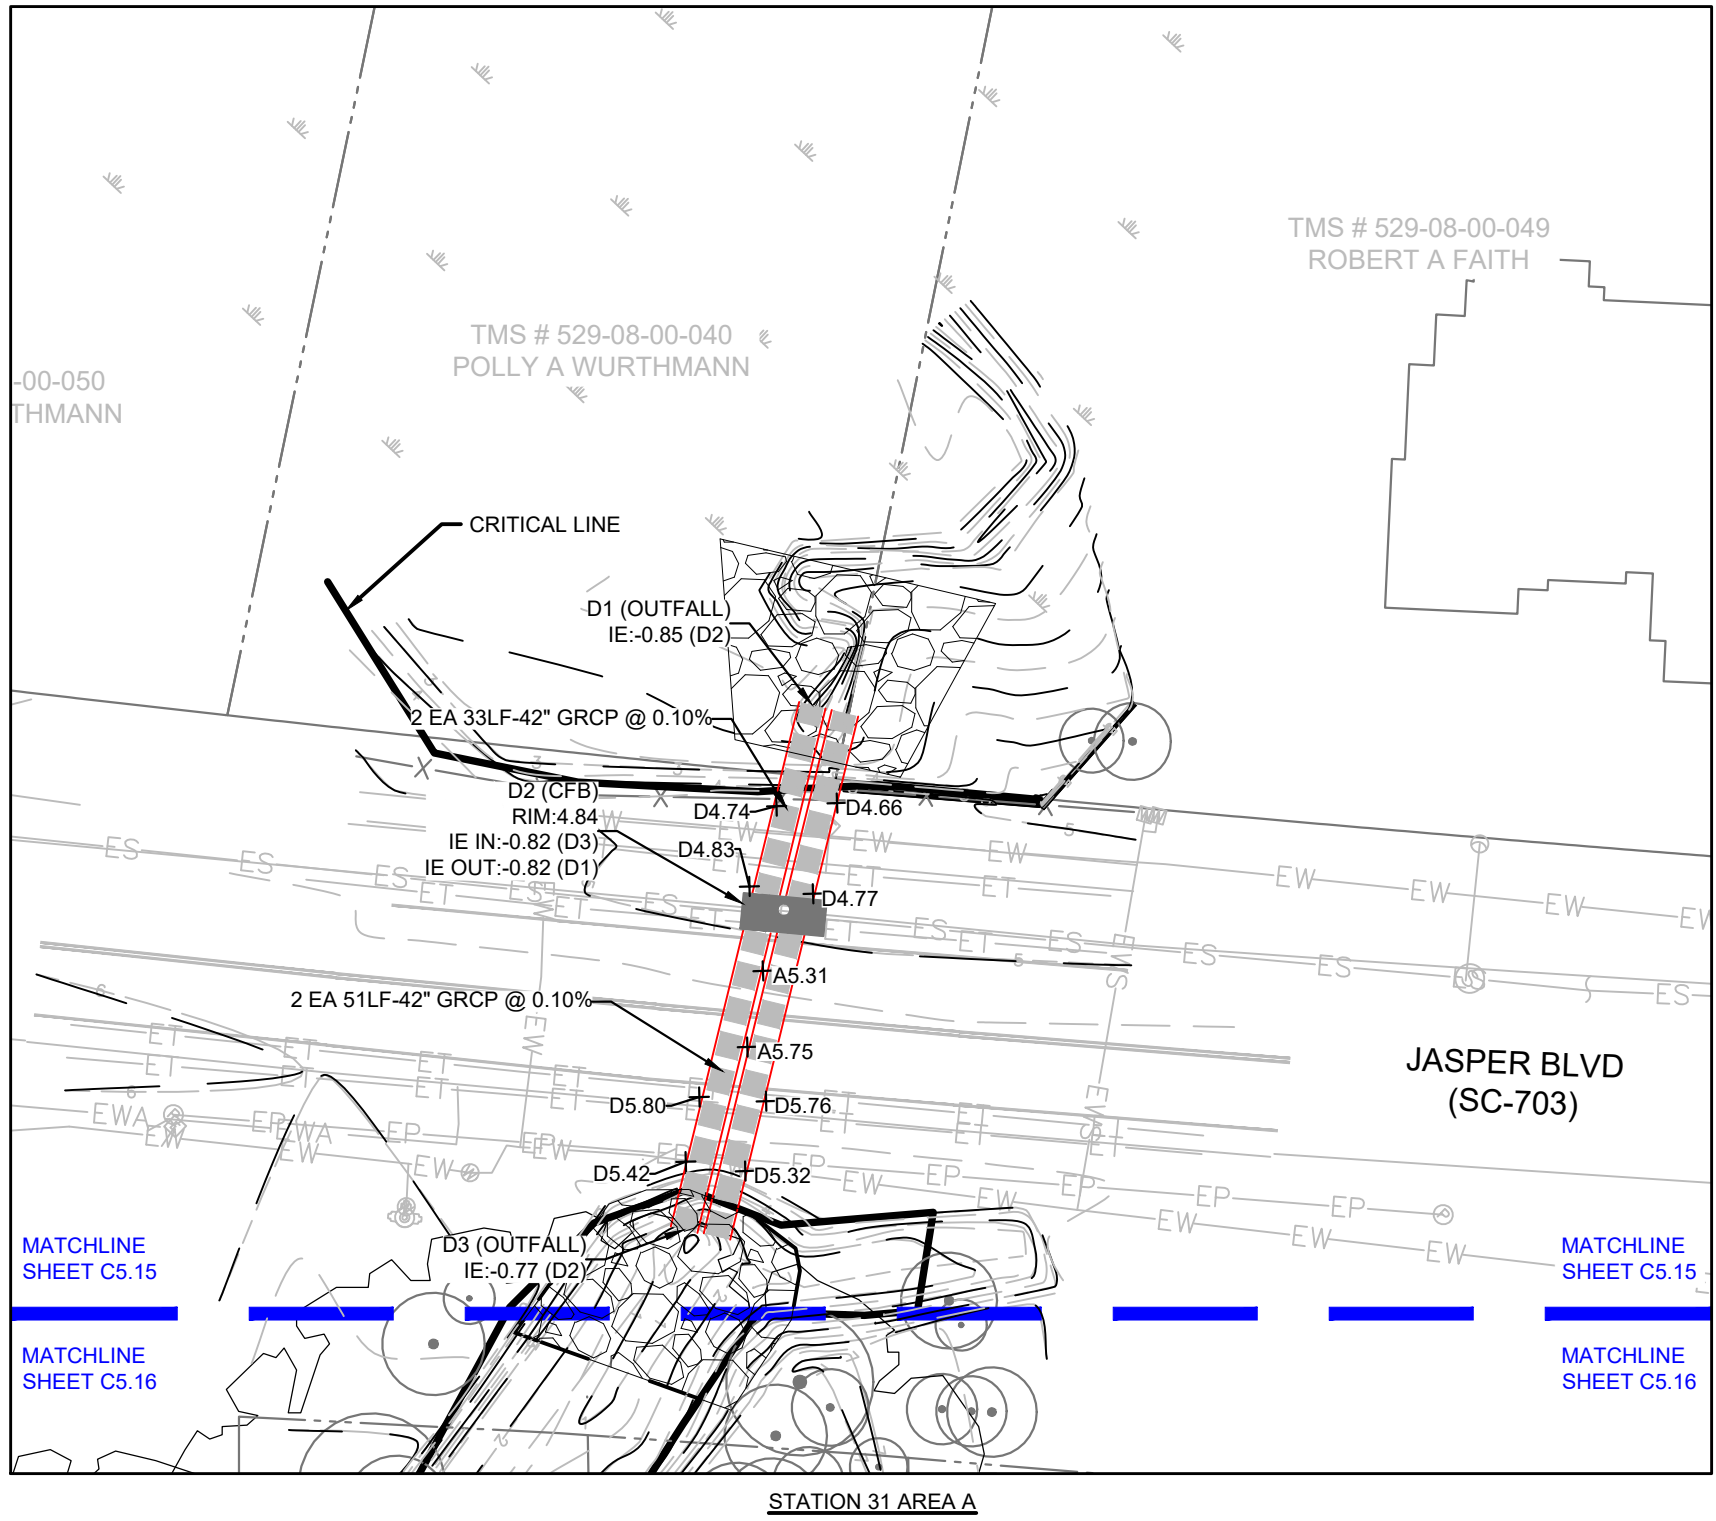


LEGEND

	NEW STORM LINE
	NEW WATER LINE
	NEW SEWER LINE
	EXISTING STORM LINE
	EXISTING WATER LINE
	EXISTING SEWER LINE
	EXISTING WATER SERVICE
	EXISTING SEWER SERVICE
	EXISTING STORM LINE MISSING (SURVEY)
	MANHOLE/JUNCTION BOX
	CATCH BASIN
	CONFLICT BOX

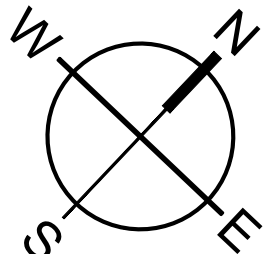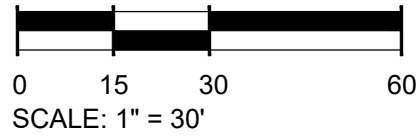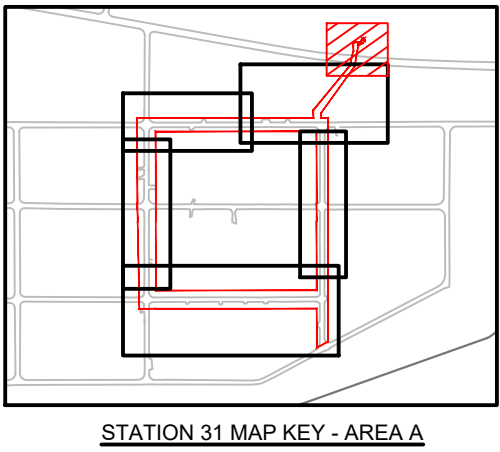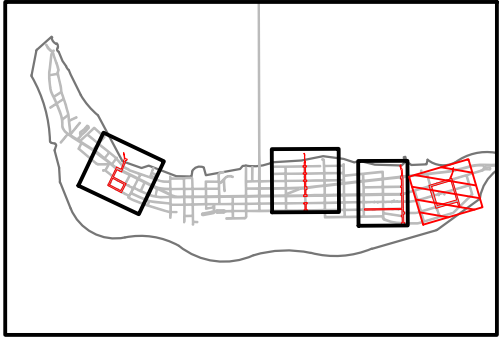

MOUNT PLEASANT, SC
843.884.1667
GREENVILLE, SC
864.298.0534
SUMMERVILLE, SC
843.972.0710
SPARTANBURG, SC
864.272.1272
CHARLOTTE, NC
980.312.5450
WWW.SEAMONWHITESIDE.COM

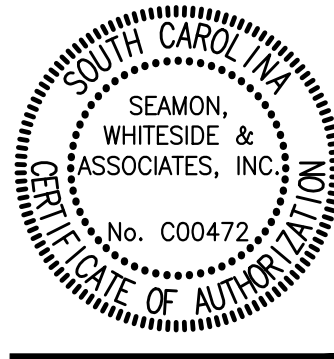

TOWN OF SULLIVAN'S ISLAND SCIIIP
STORMWATER IMPROVEMENTS

SULLIVAN'S ISLAND, SC

SW+ PROJECT: 10830
DATE: 09/27/2024
DRAWN BY: MJB
CHECKED BY: RCP/PWP

REVISION HISTORY

1.	8/02/2024	



GRADING AND
DRAINAGE
PLAN -
STATION 31 -
AREA A

C5.15

501 WINDO PARK BOULEVARD, SUITE 200 | MOUNT PLEASANT, SC 29564 | JUSTIN M. PHILLIPS, P.E. | 803.733.1111 | SEAMON WHITESIDE & ASSOCIATES, INC. | 150 N. DANIEL MORGAN AVENUE, SUITE 300 | SPARTANBURG, SC 29306

NOTES

- UTILITY CONFLICTS ON PROFILES DEPICTED AT EXISTING ELEVATION. SEE UTILITY RELOCATION SHEETS FOR CONFLICT RESOLUTION INFORMATION.

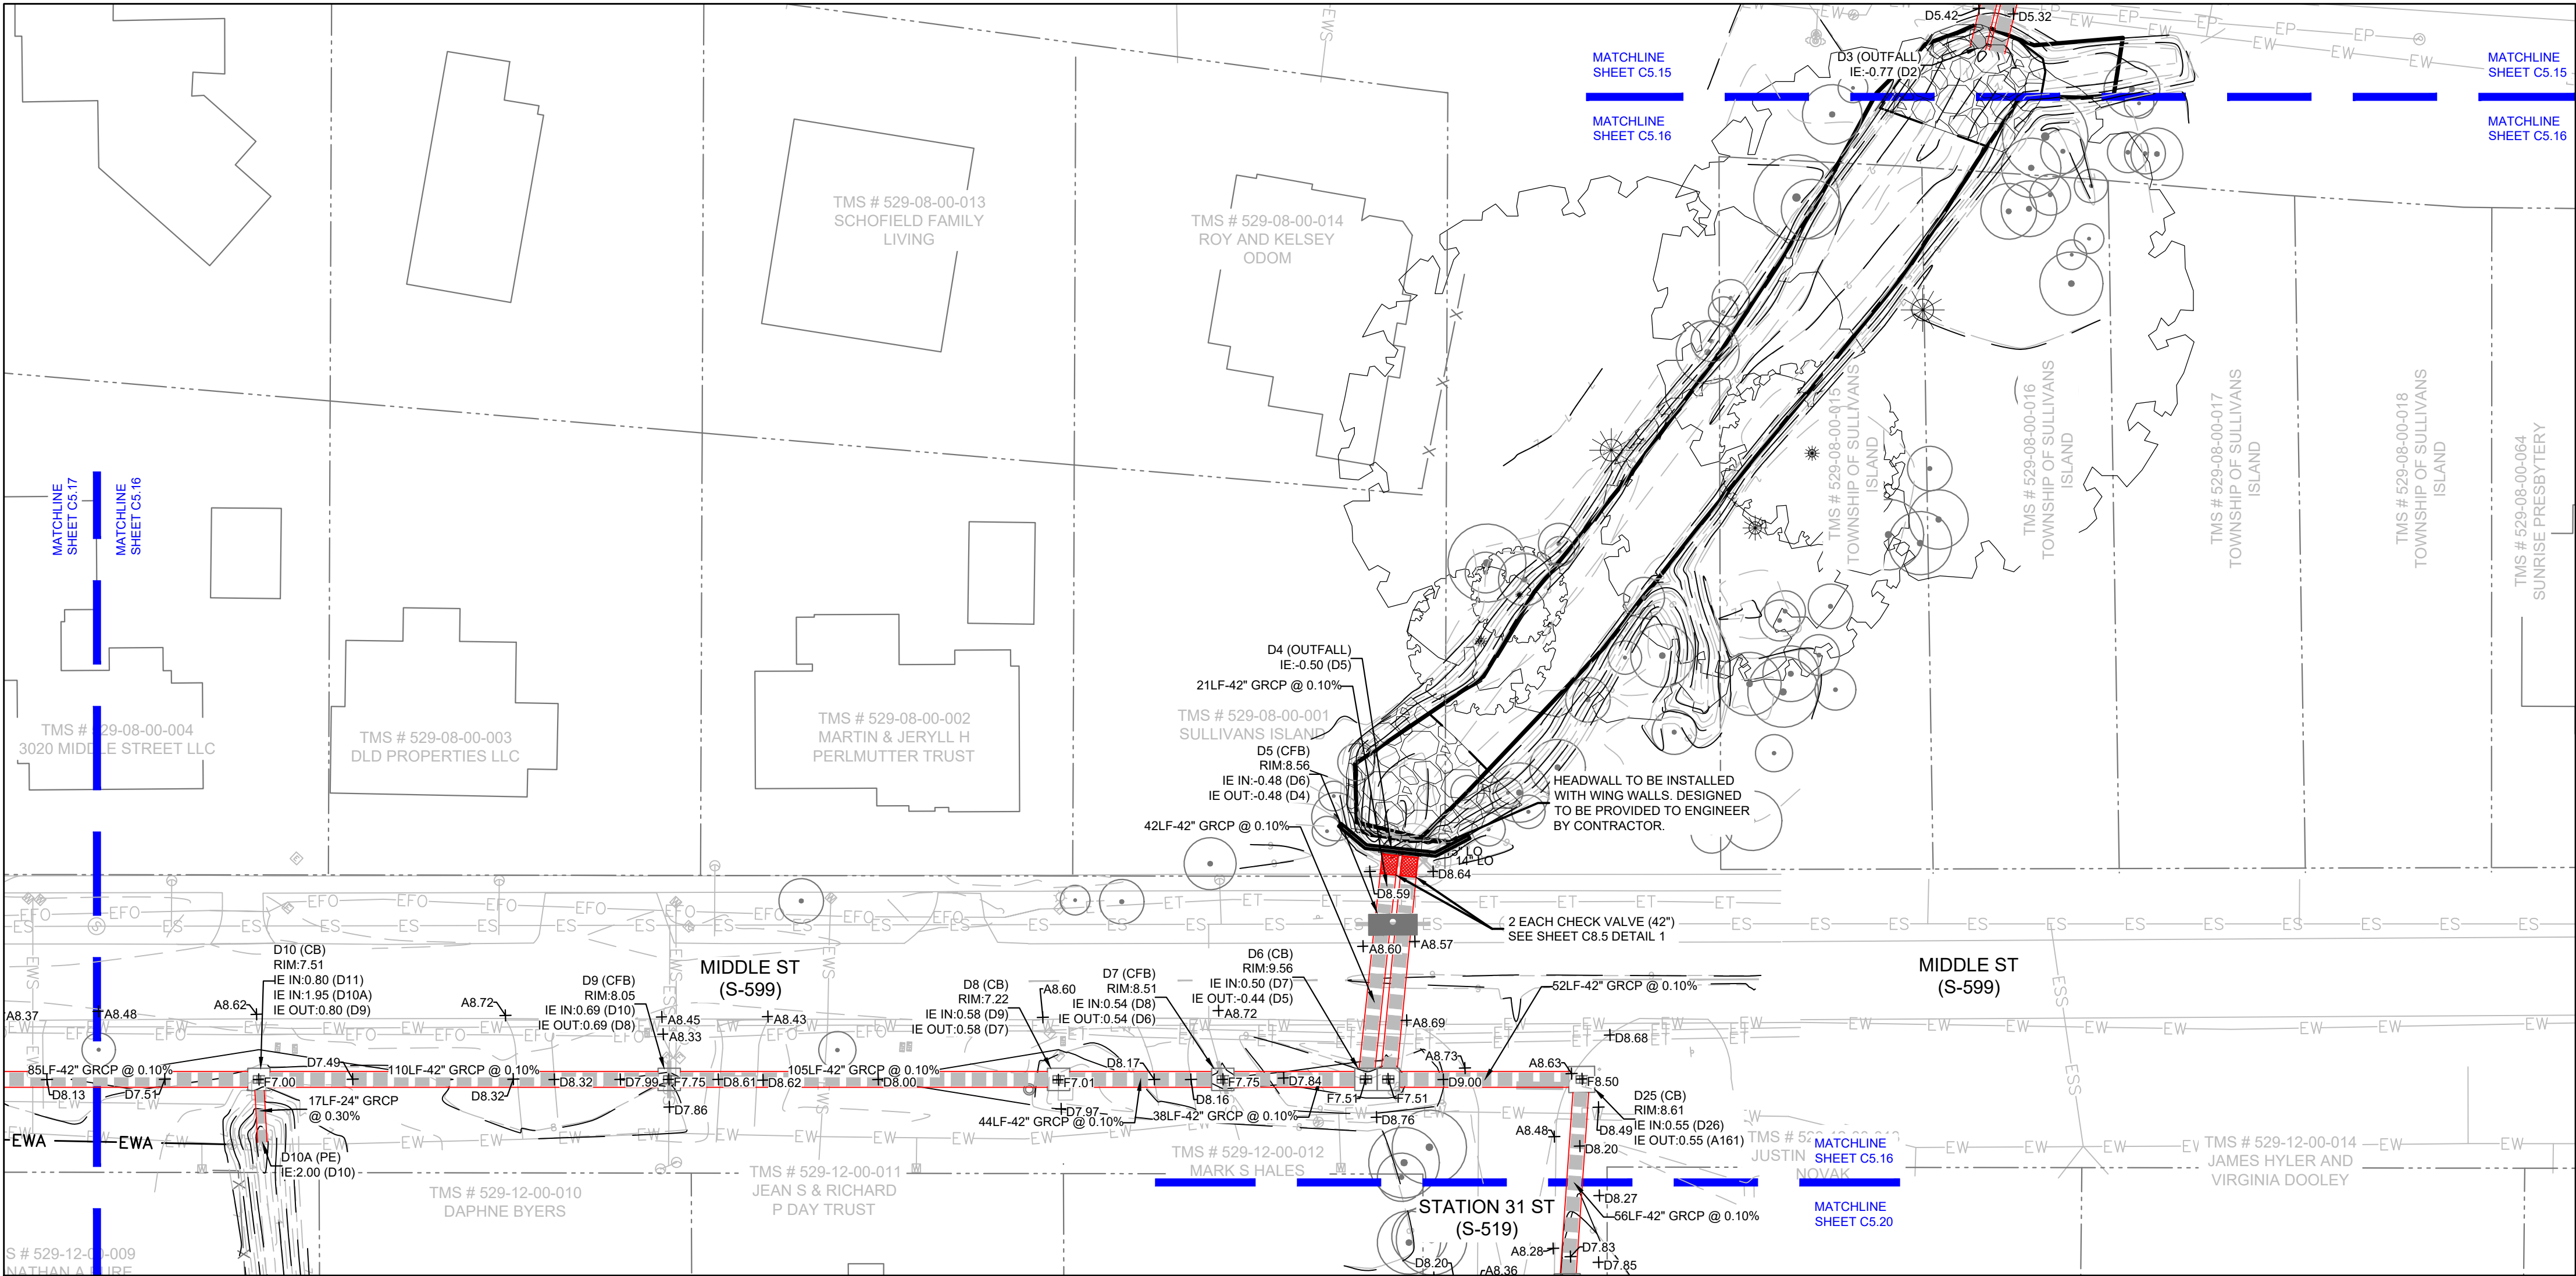
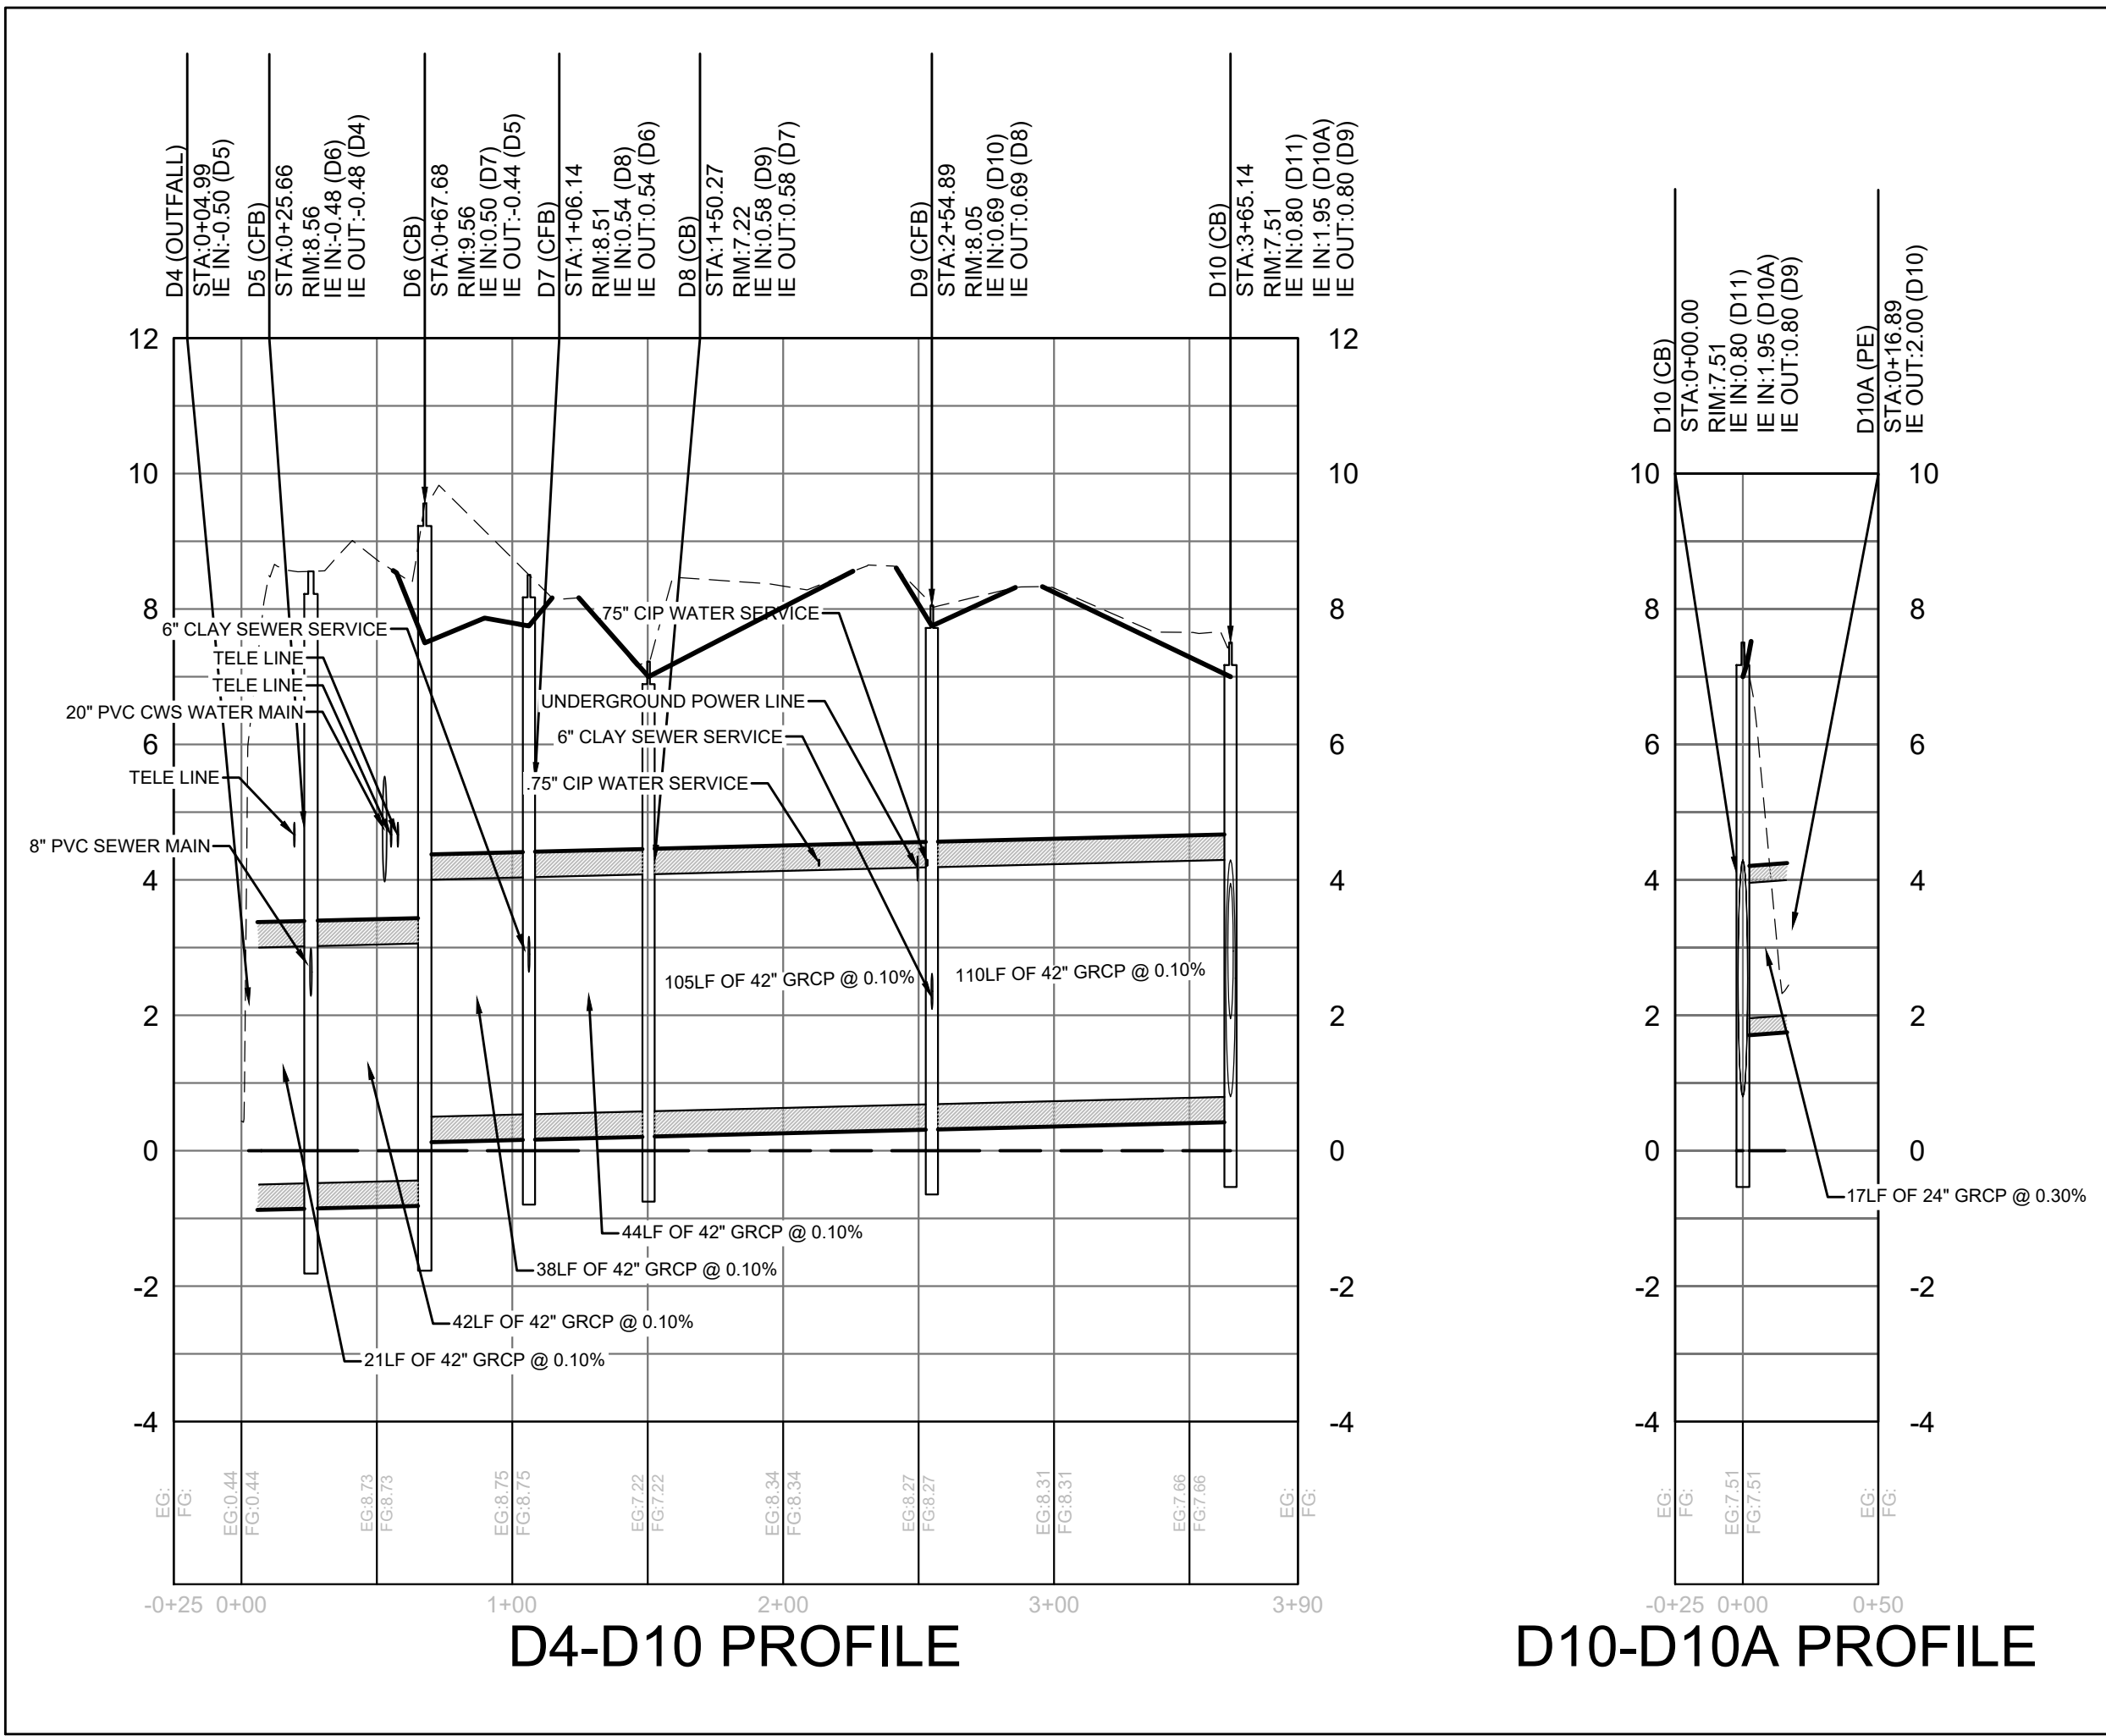


LEGEND


- NEW STORM LINE
- NEW WATER LINE
- NEW SEWER LINE
- EXISTING STORM LINE
- EXISTING WATER LINE
- EXISTING SEWER LINE
- EXISTING WATER SERVICE
- EXISTING SEWER SERVICE
- EXISTING STORM LINE MISSING (SURVEY)
- MANHOLE/JUNCTION BOX
- CATCH BASIN
- CONFLICT BOX

OVERALL MAP KEY - STATION 31

STATION 31 MAP KEY - AREA B

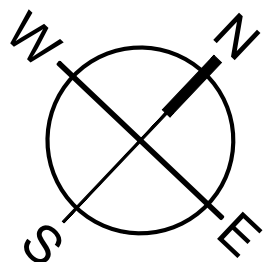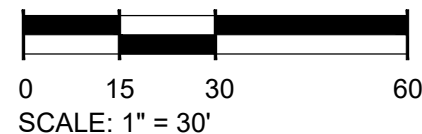

MOUNT PLEASANT, SC
843.884.1667
GREENVILLE, SC
864.298.0534
SUMMERVILLE, SC
843.972.0710
SPARTANBURG, SC
864.272.1272
CHARLOTTE, NC
980.312.5450
WWW.SEAMONWHITESIDE.COM

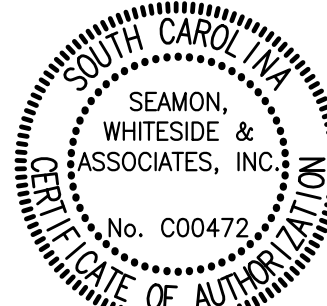

TOWN OF SULLIVAN'S ISLAND SCIP
STORMWATER IMPROVEMENTS

SULLIVAN'S ISLAND, SC

SW+ PROJECT: 10830
DATE: 09/27/2024
DRAWN BY: MJB
CHECKED BY: RCP/PWP


REVISION HISTORY

1. 8/02/2024


GRADING AND
DRAINAGE
PLAN -
STATION 31 -
AREA B

C5.16

501 WANDO PARK BOULEVARD, SUITE 200 | MOUNT PLEASANT, SC 29564 | JUSON MILLS BUILDING 6000, 7th FLOOR | CHARLOTTE, NC 28217 | 704.565.4500 | 230 PETERSBORO | SUMMERVILLE, SC 29583 | 101 N. DANIEL MORGAN AVENUE, SUITE 300 | SPARTANBURG, SC 29306
COPYRIGHT © SEAMON WHITESIDE & ASSOCIATES, INC. THIS DRAWING SHALL NOT BE REPRODUCED IN ANY MANNER OR USED FOR ANY PURPOSE WITHOUT WRITTEN PERMISSION.

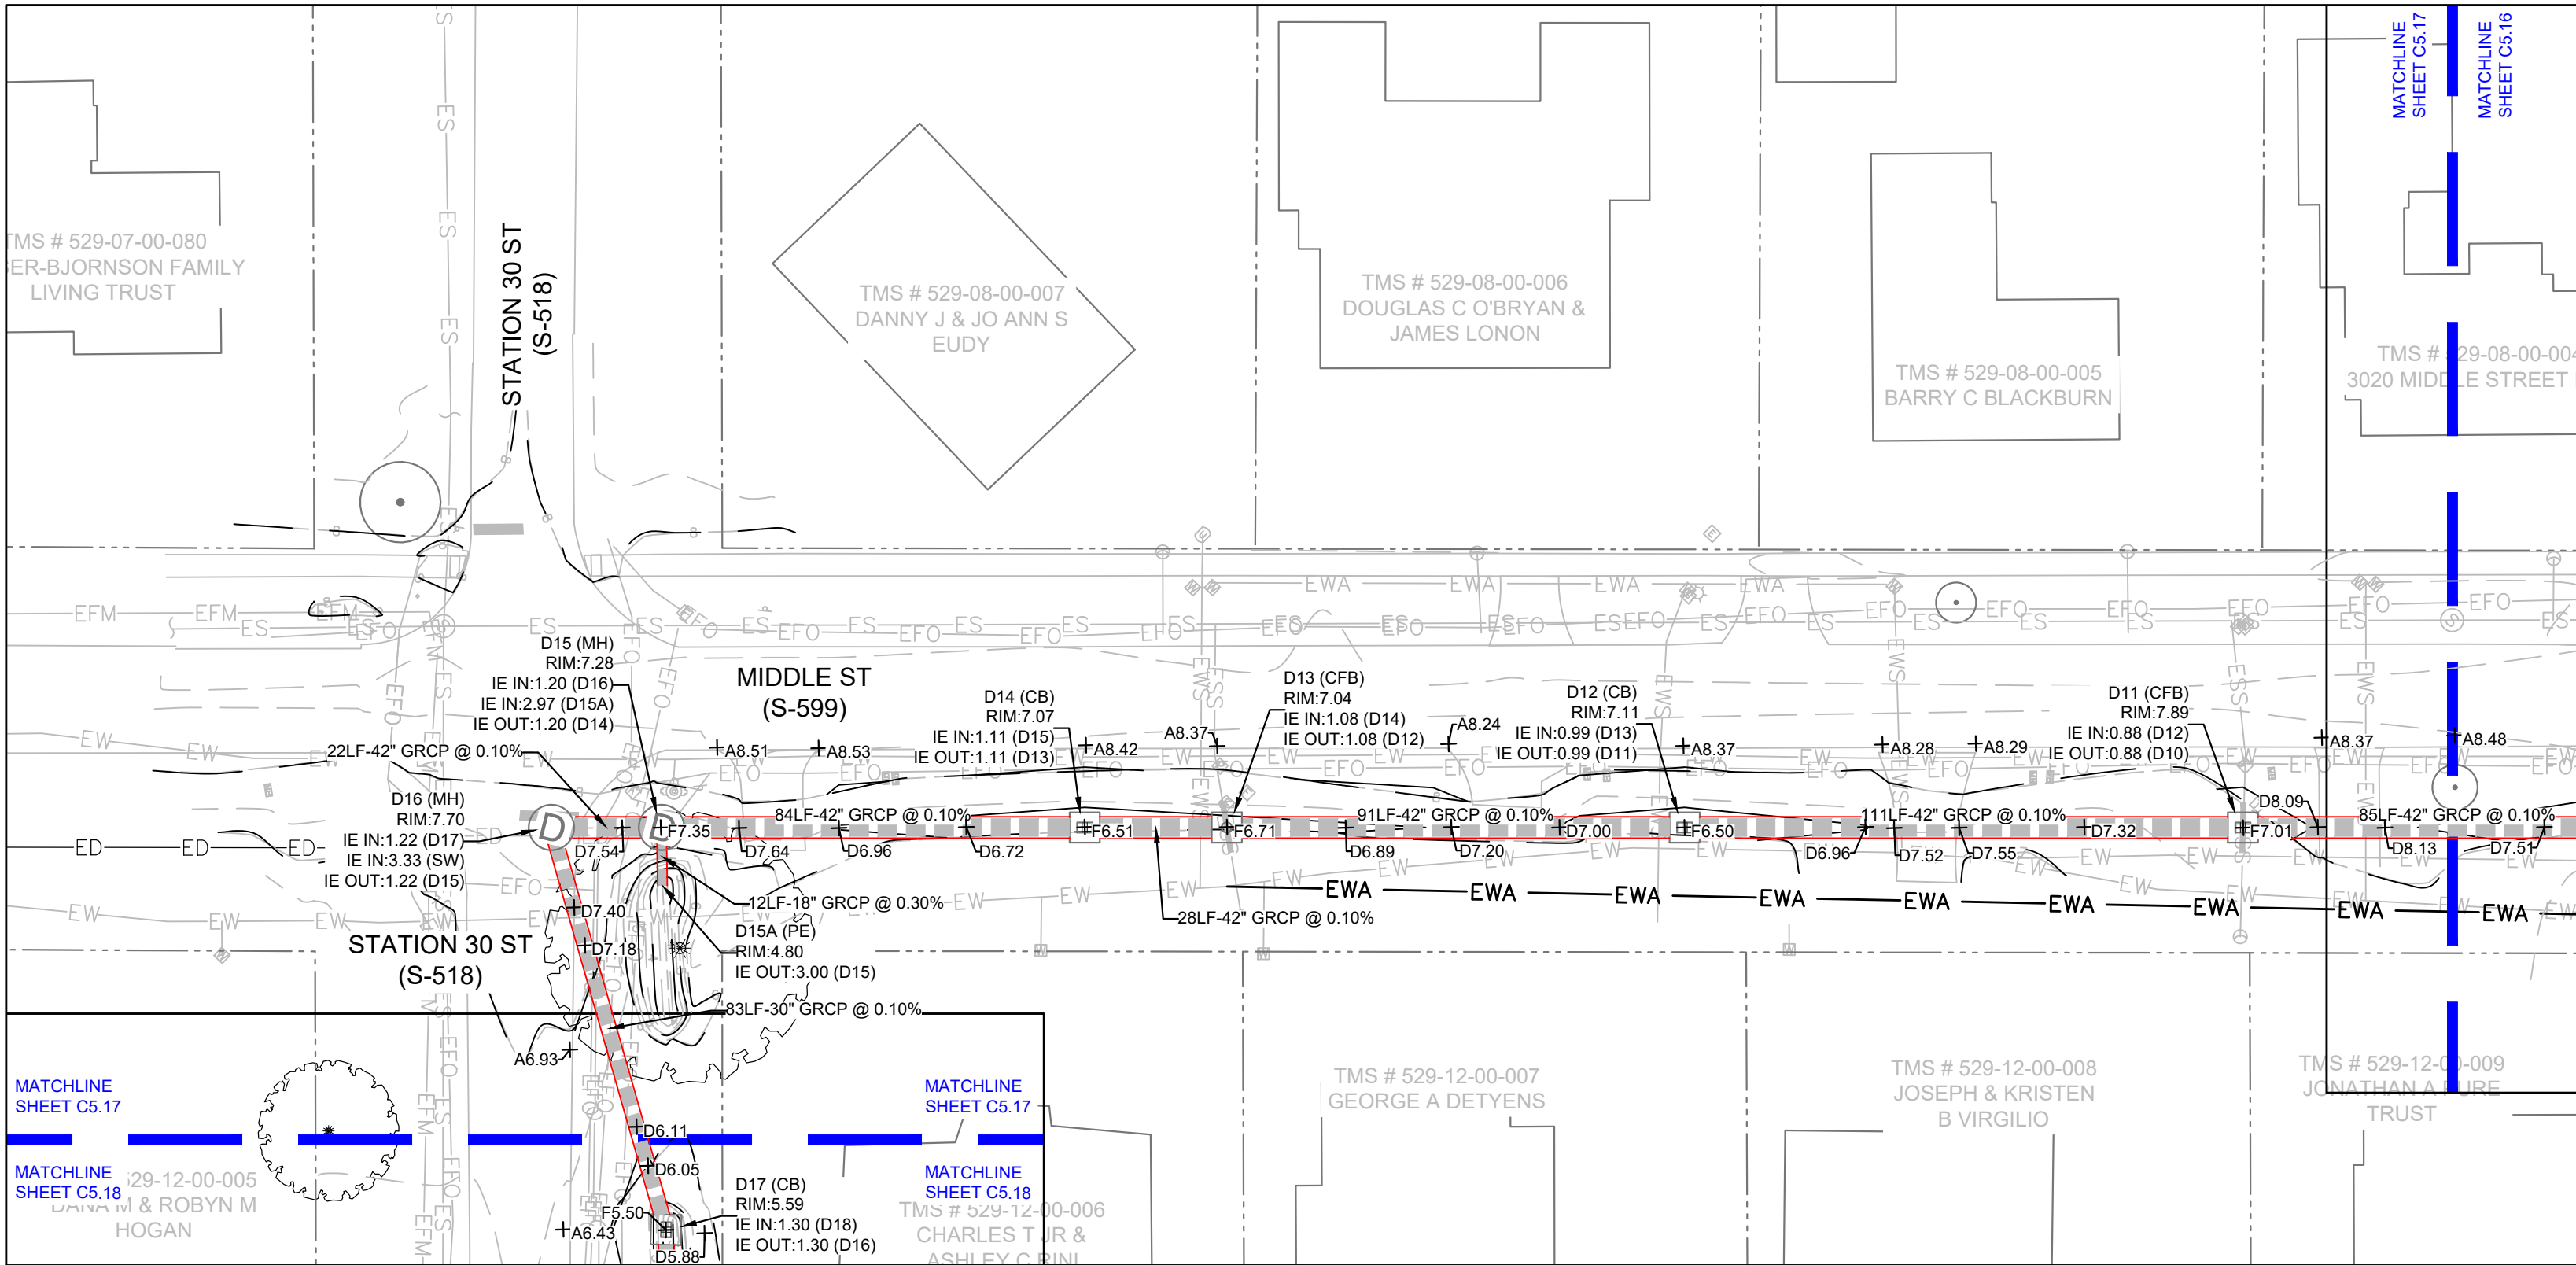

STATION 31 AREA C

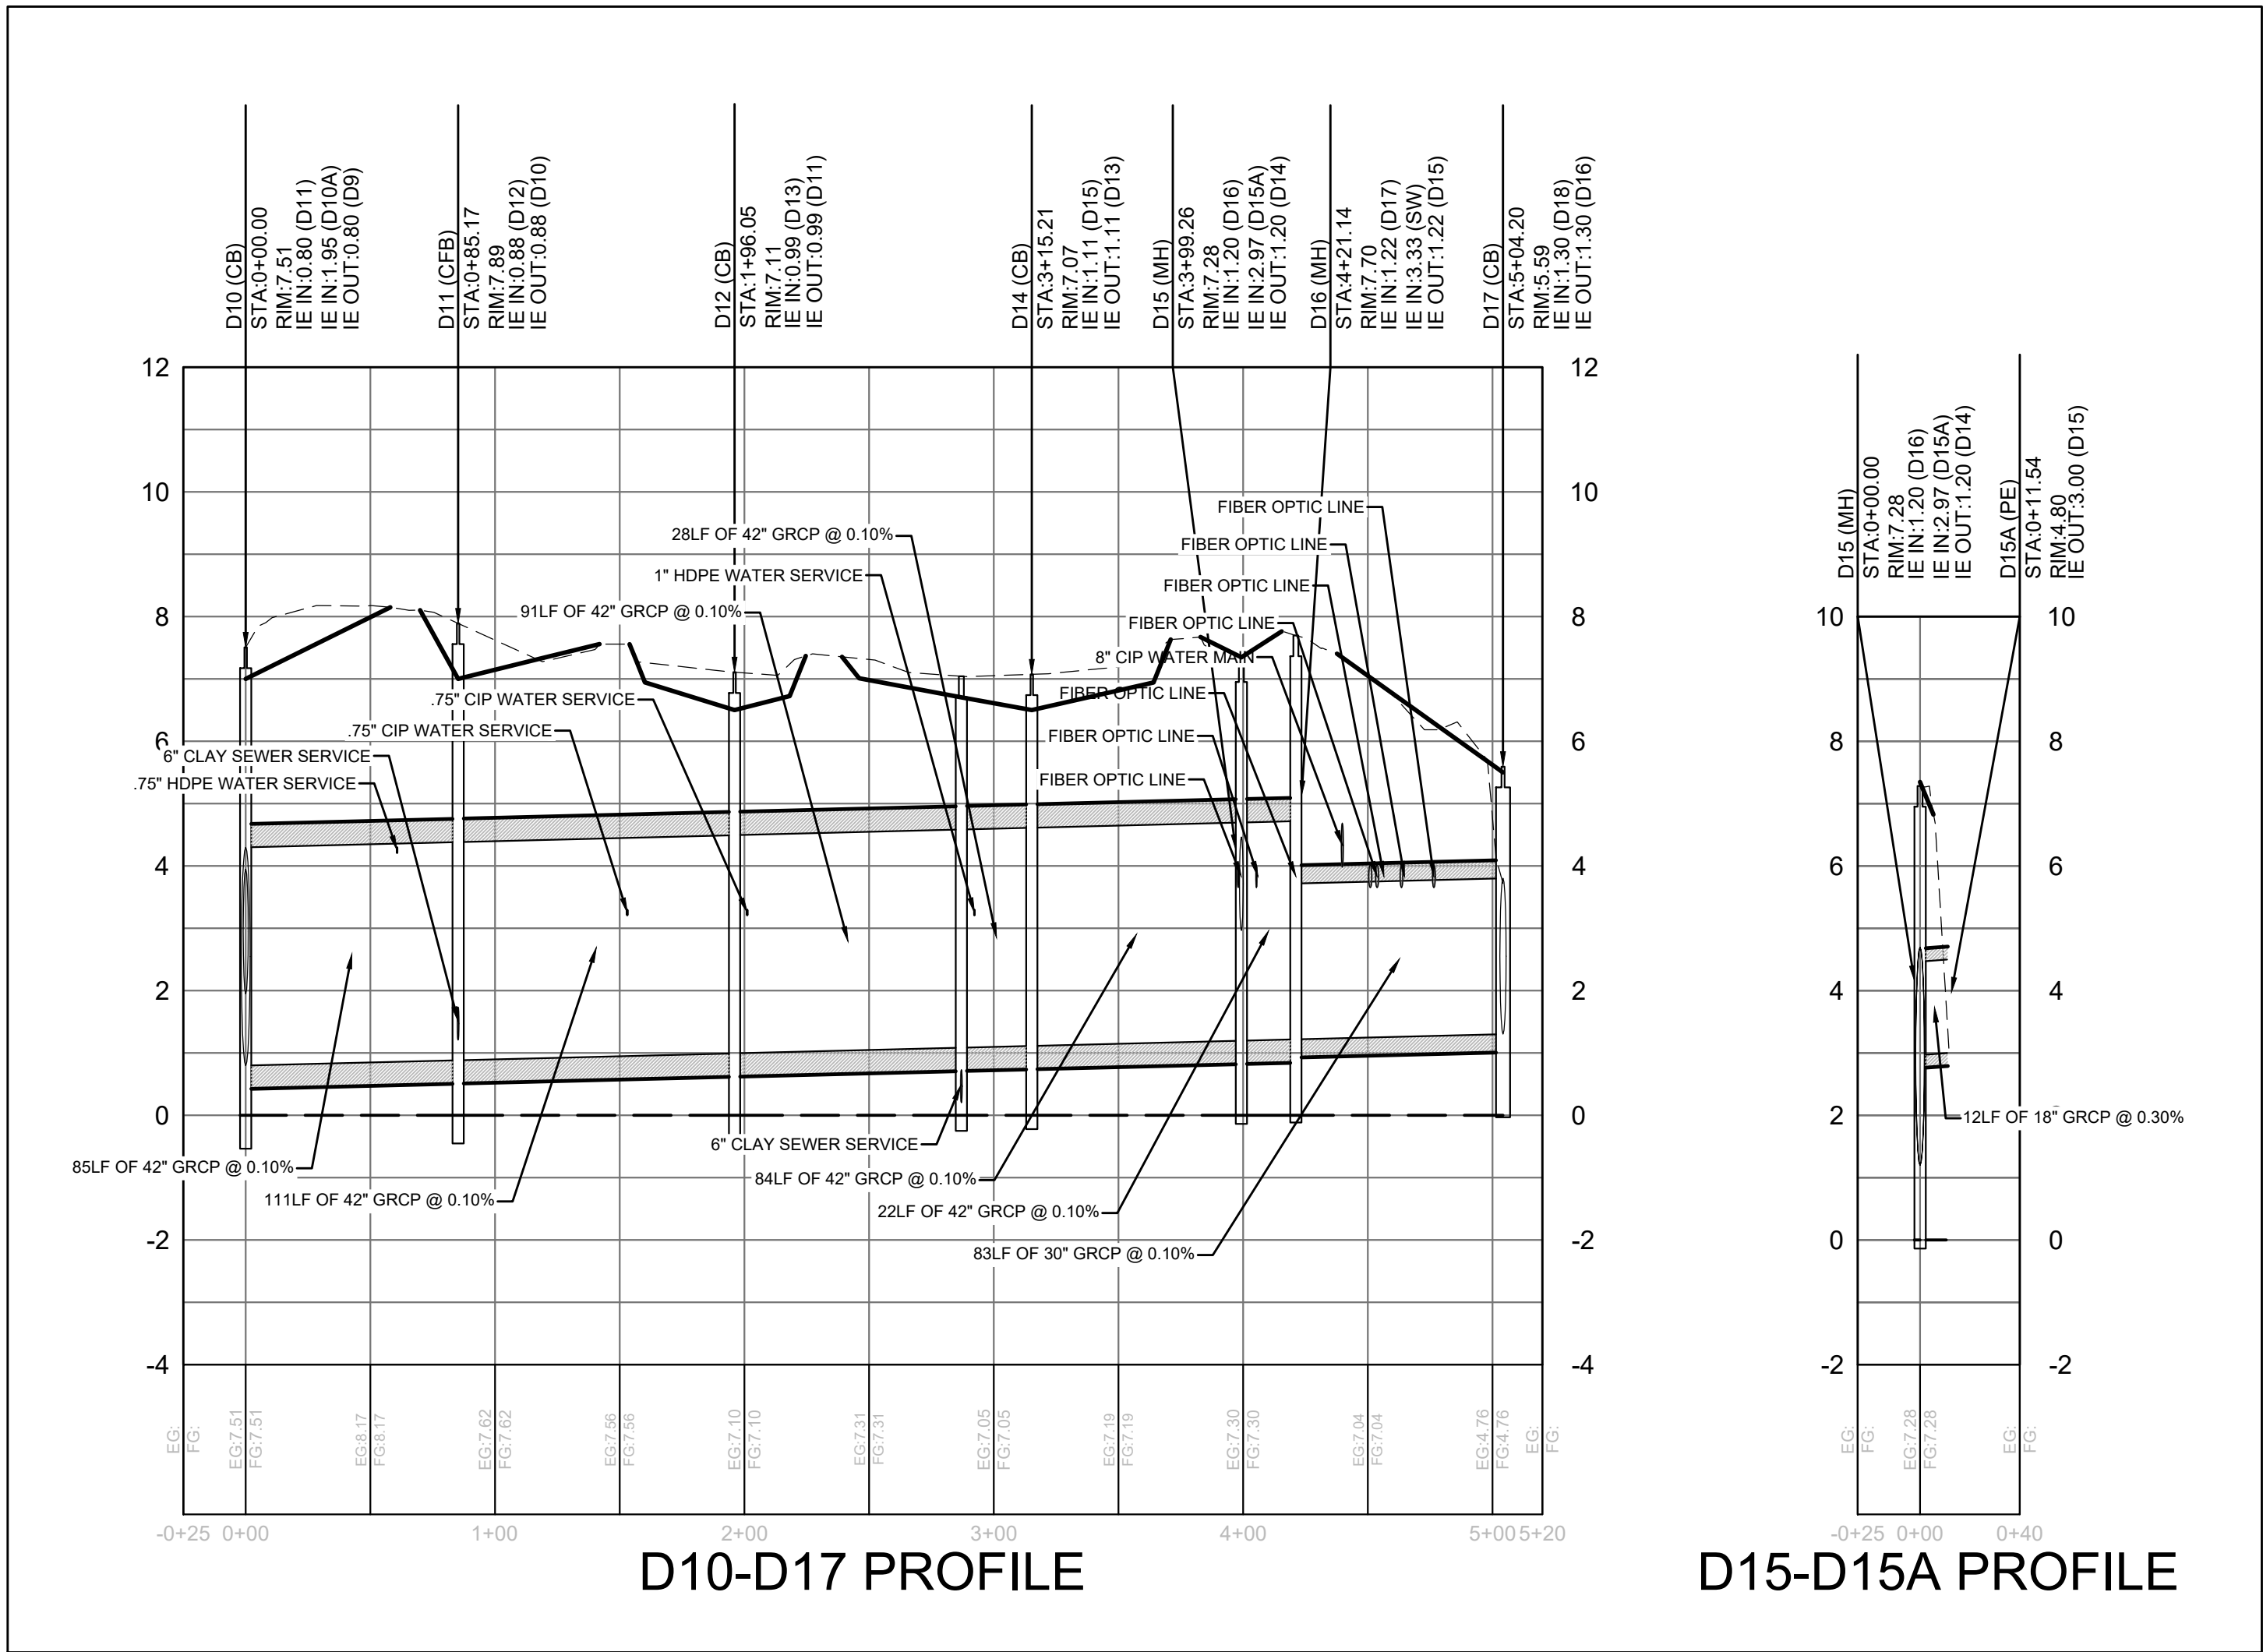

STATION 31 AREA C DRAINAGE PROFILE

LEGEND

NEW STORM LINE

NEW WATER LINE

NEW SEWER LINE

EXISTING STORM LINE

EXISTING WATER LINE

EXISTING SEWER LINE

EXISTING WATER SERVICE



EXISTING SEWER SERVICE

EXISTING STORM LINE MISSING (SURVEY)


MANHOLE/JUNCTION BOX

CATCH BASIN

CONFLICT BOX

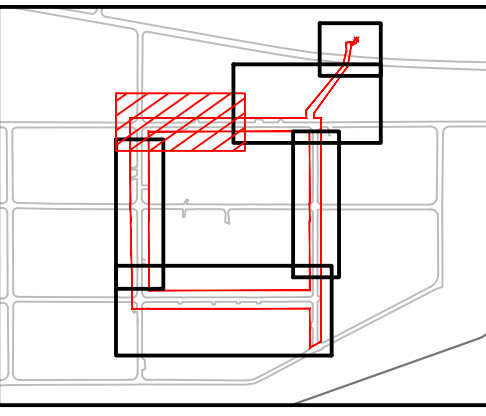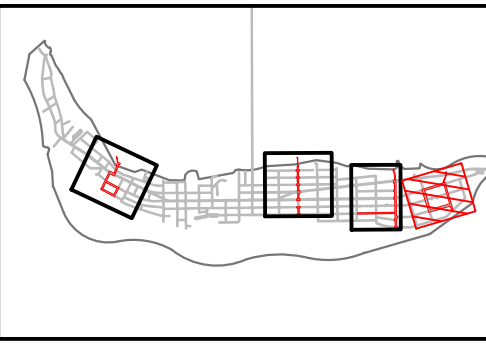

MOUNT PLEASANT, SC
843.884.1667
GREENVILLE, SC
864.298.0534
SUMMERVILLE, SC
843.972.0710
SPARTANBURG, SC
843.272.1272
CHARLOTTE, NC
980.312.5450
WWW.SEAMONWHITESIDE.COM

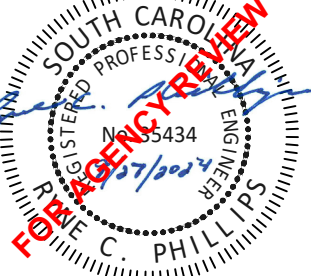

TOWN OF SULLIVAN'S ISLAND SCIP
STORMWATER IMPROVEMENTS
SULLIVAN'S ISLAND, SC

SW+ PROJECT: 10830
DATE: 09/27/2024
DRAWN BY: MJB
CHECKED BY: RCP/PWP



REVISION HISTORY

1.	8/02/2024






GRADING AND DRAINAGE
PLAN -
STATION 31 -
AREA C

C5.17

NOTES:
1. UTILITY CONFLICTS ON PROFILES DEPICTED AT EXISTING ELEVATION. SEE UTILITY RELOCATION SHEETS FOR CONFLICT RESOLUTION INFORMATION.

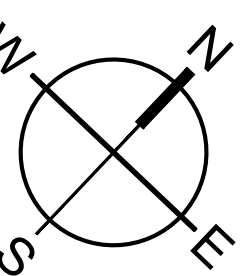
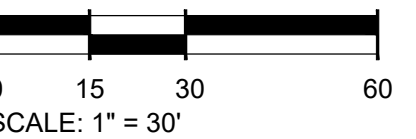


501 WINDO PARK BOULEVARD, SUITE 200 | MOUNT PLEASANT, SC 29564 | JUDSON MILLS BUILDING 6000, 7th FLOOR | GREENVILLE, SC 29611 | 230 PETERSBURG DR. | SPARTANBURG, SC 29306
COPYRIGHT © SEAMON WHITESIDE & ASSOCIATES, INC. THIS DRAWING SHALL NOT BE REPRODUCED IN ANY MANNER OR FOR ANY PURPOSE WITHOUT WRITTEN PERMISSION.

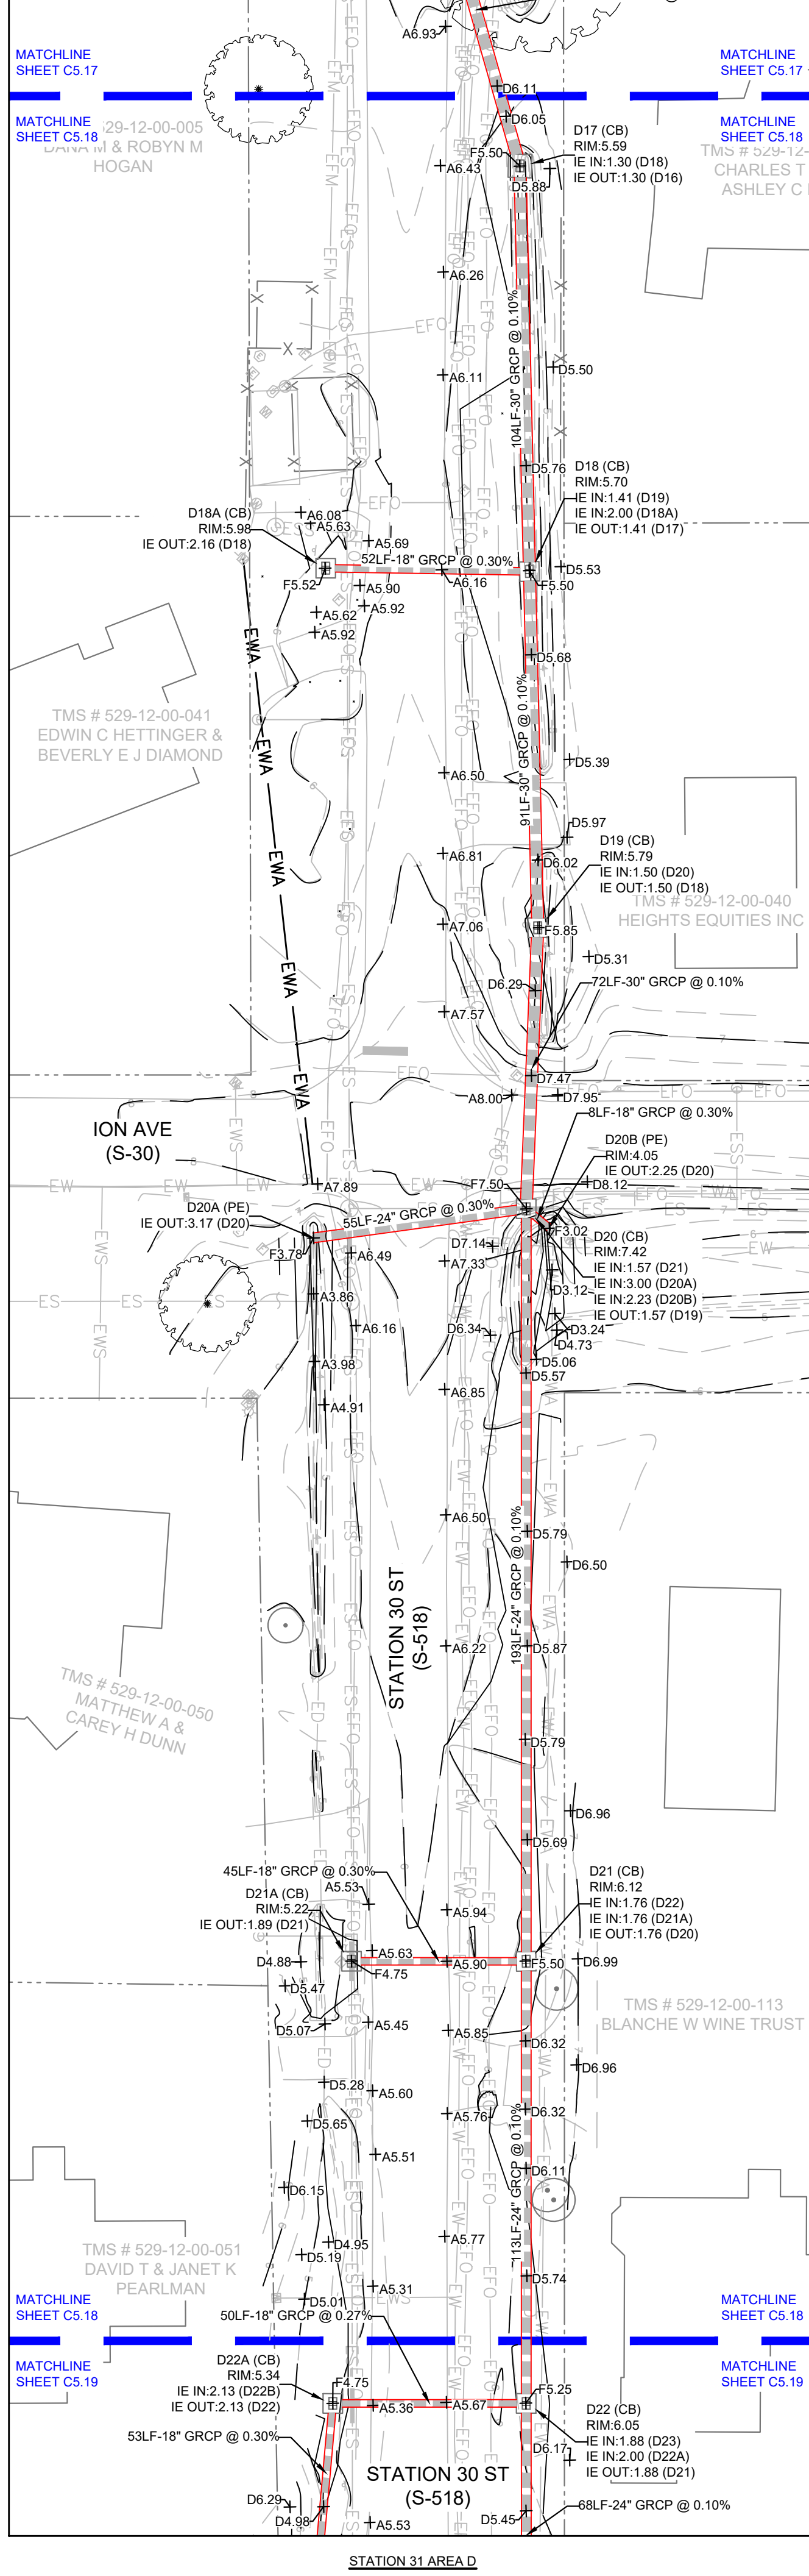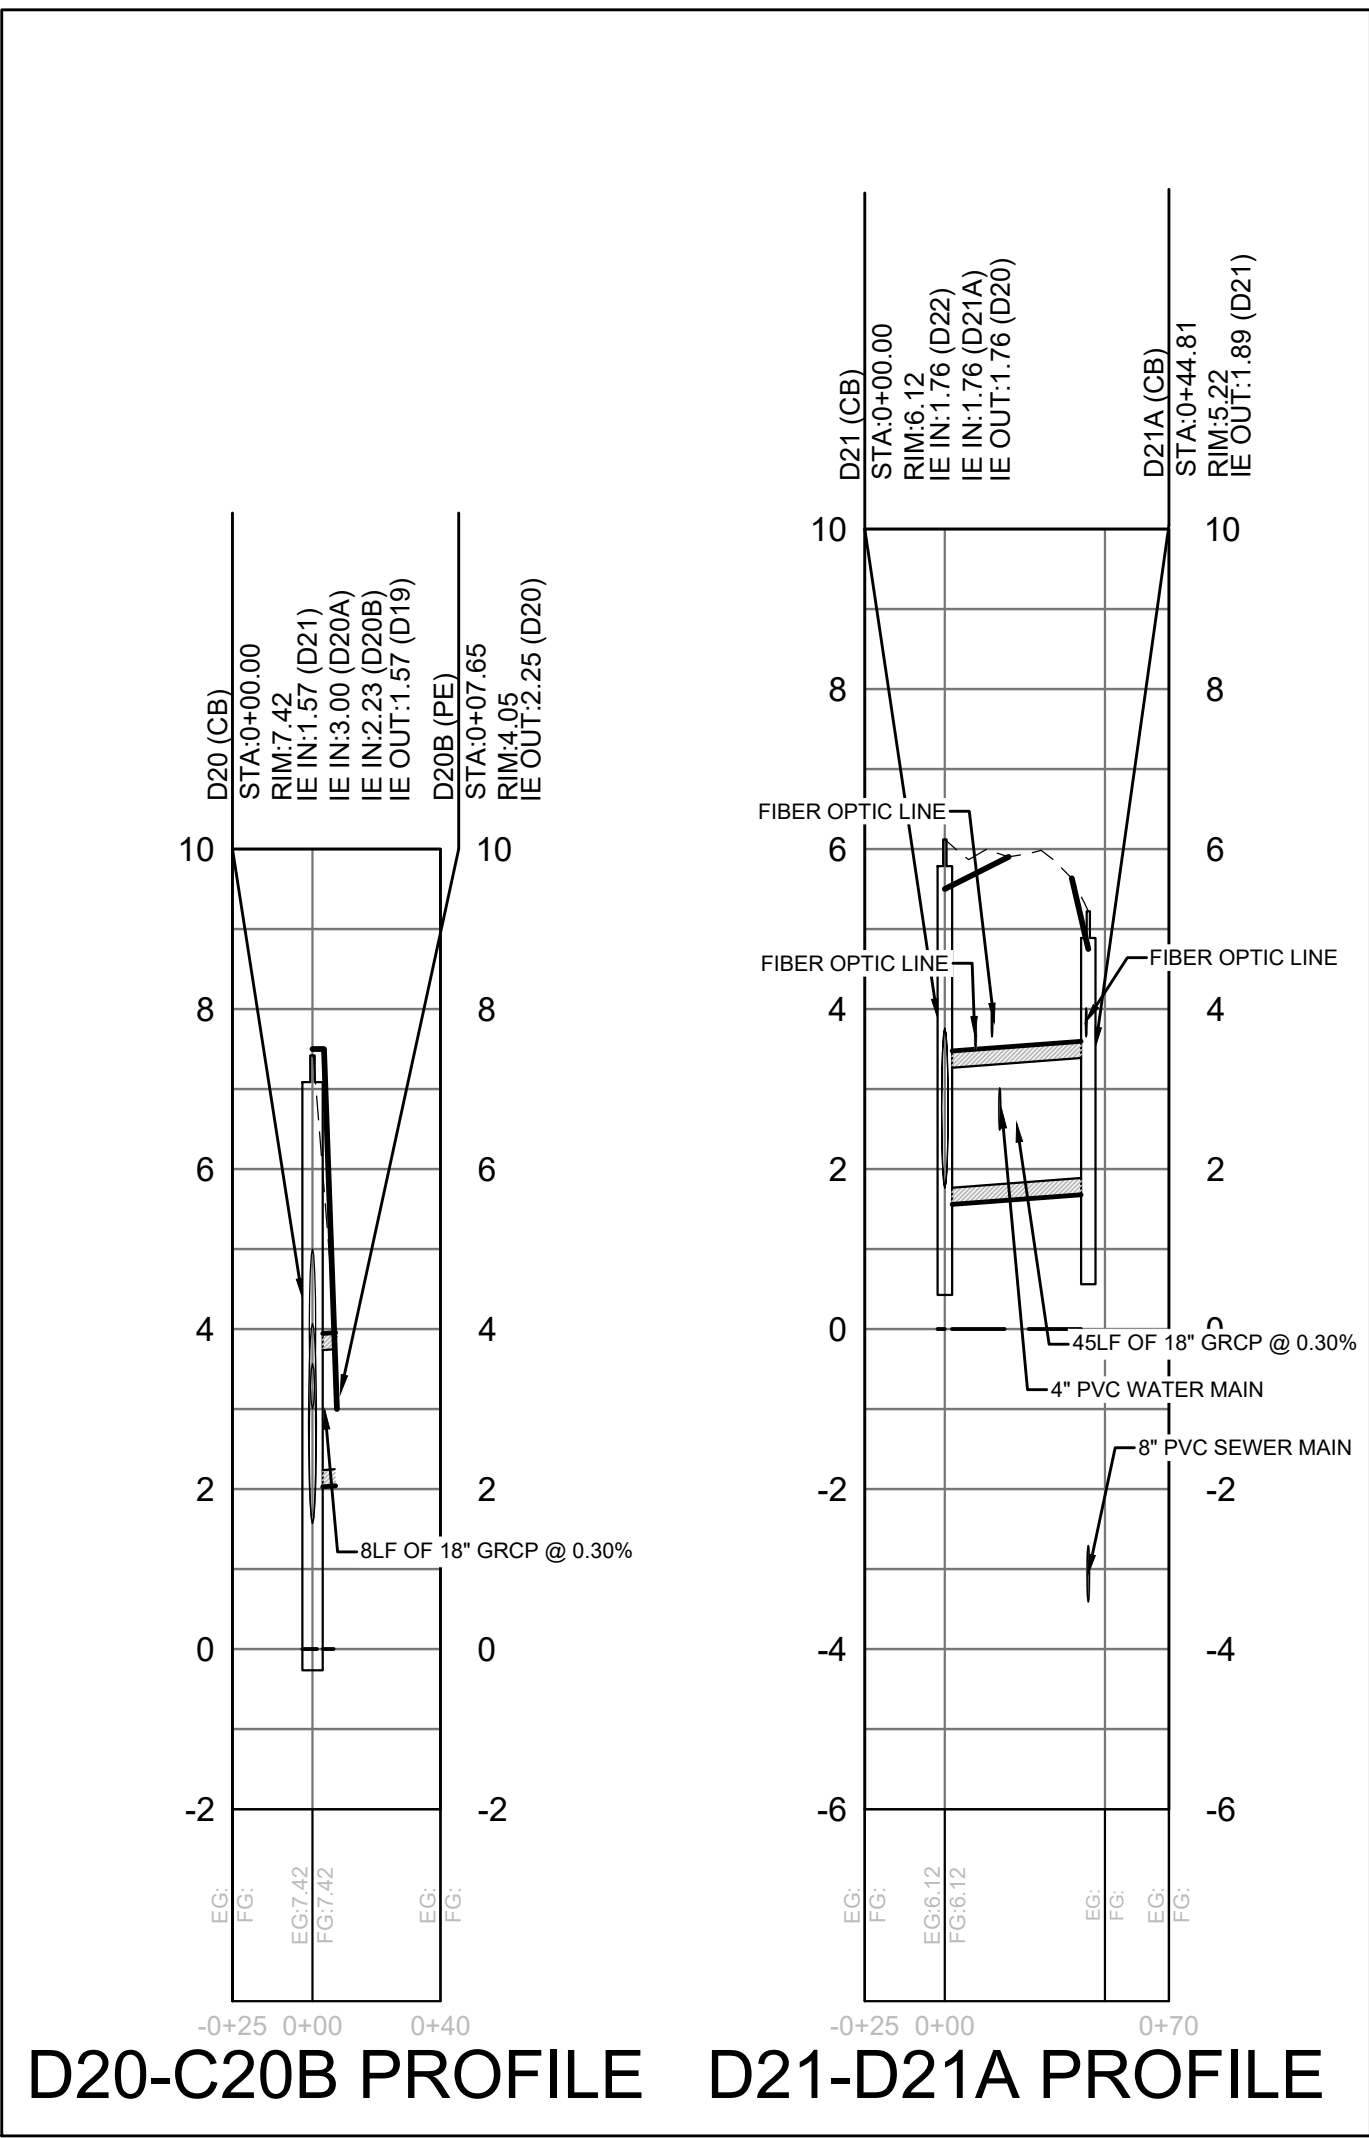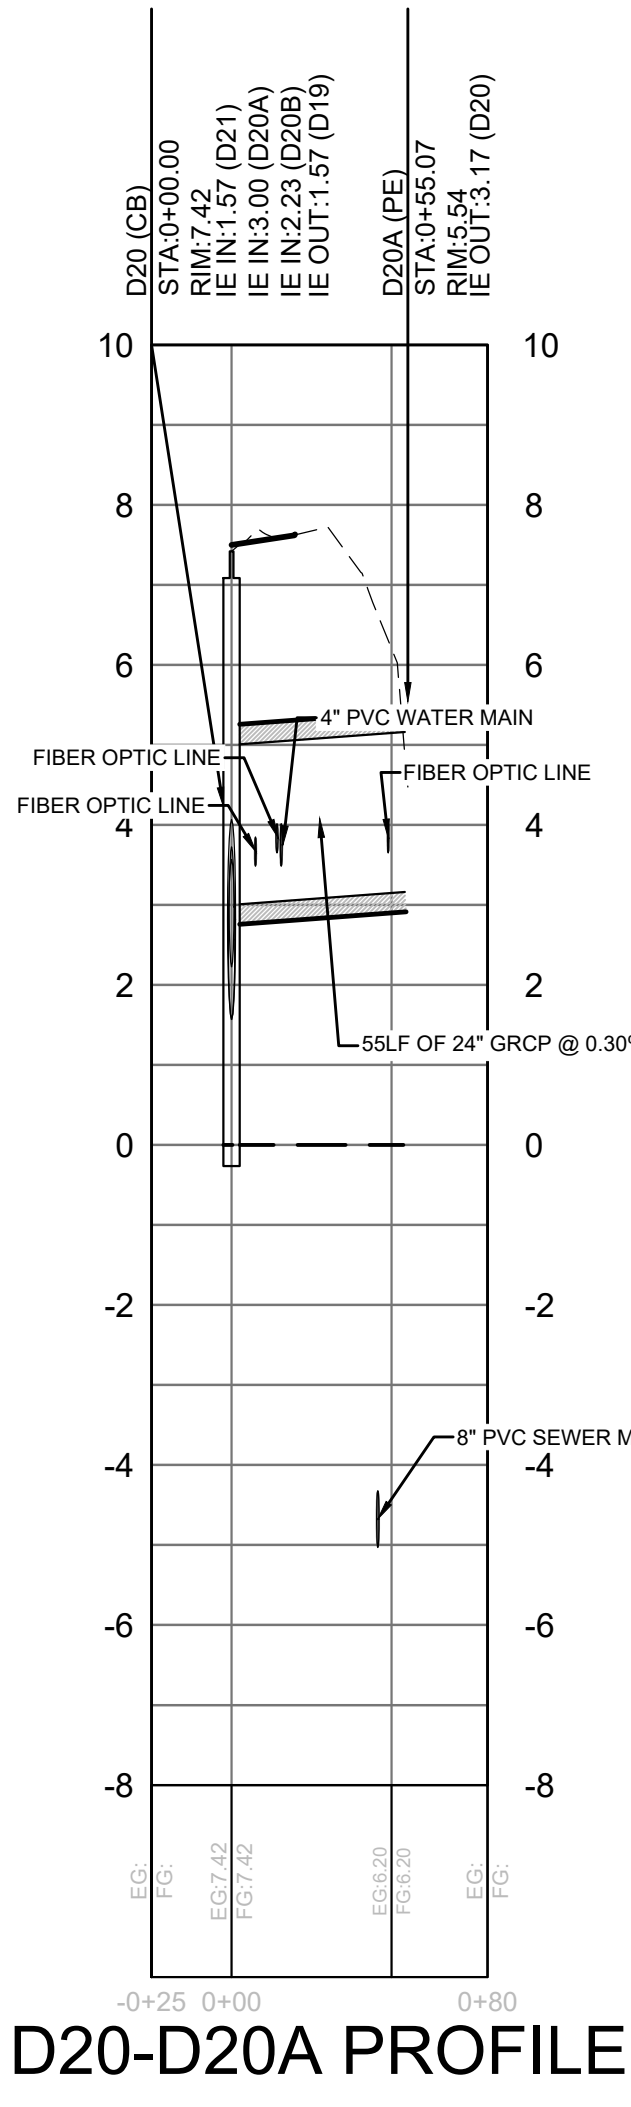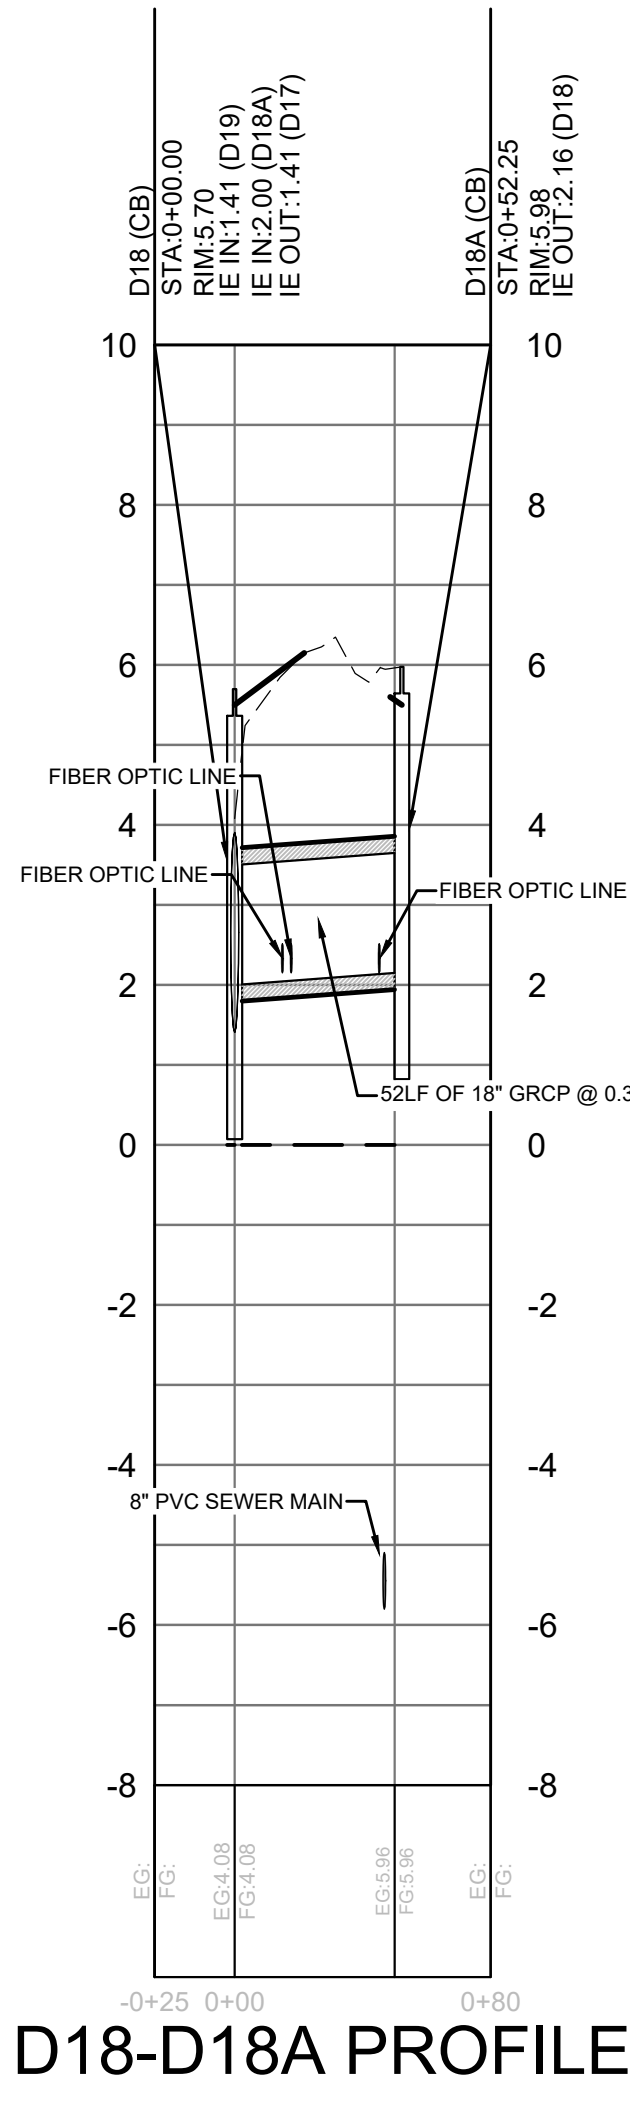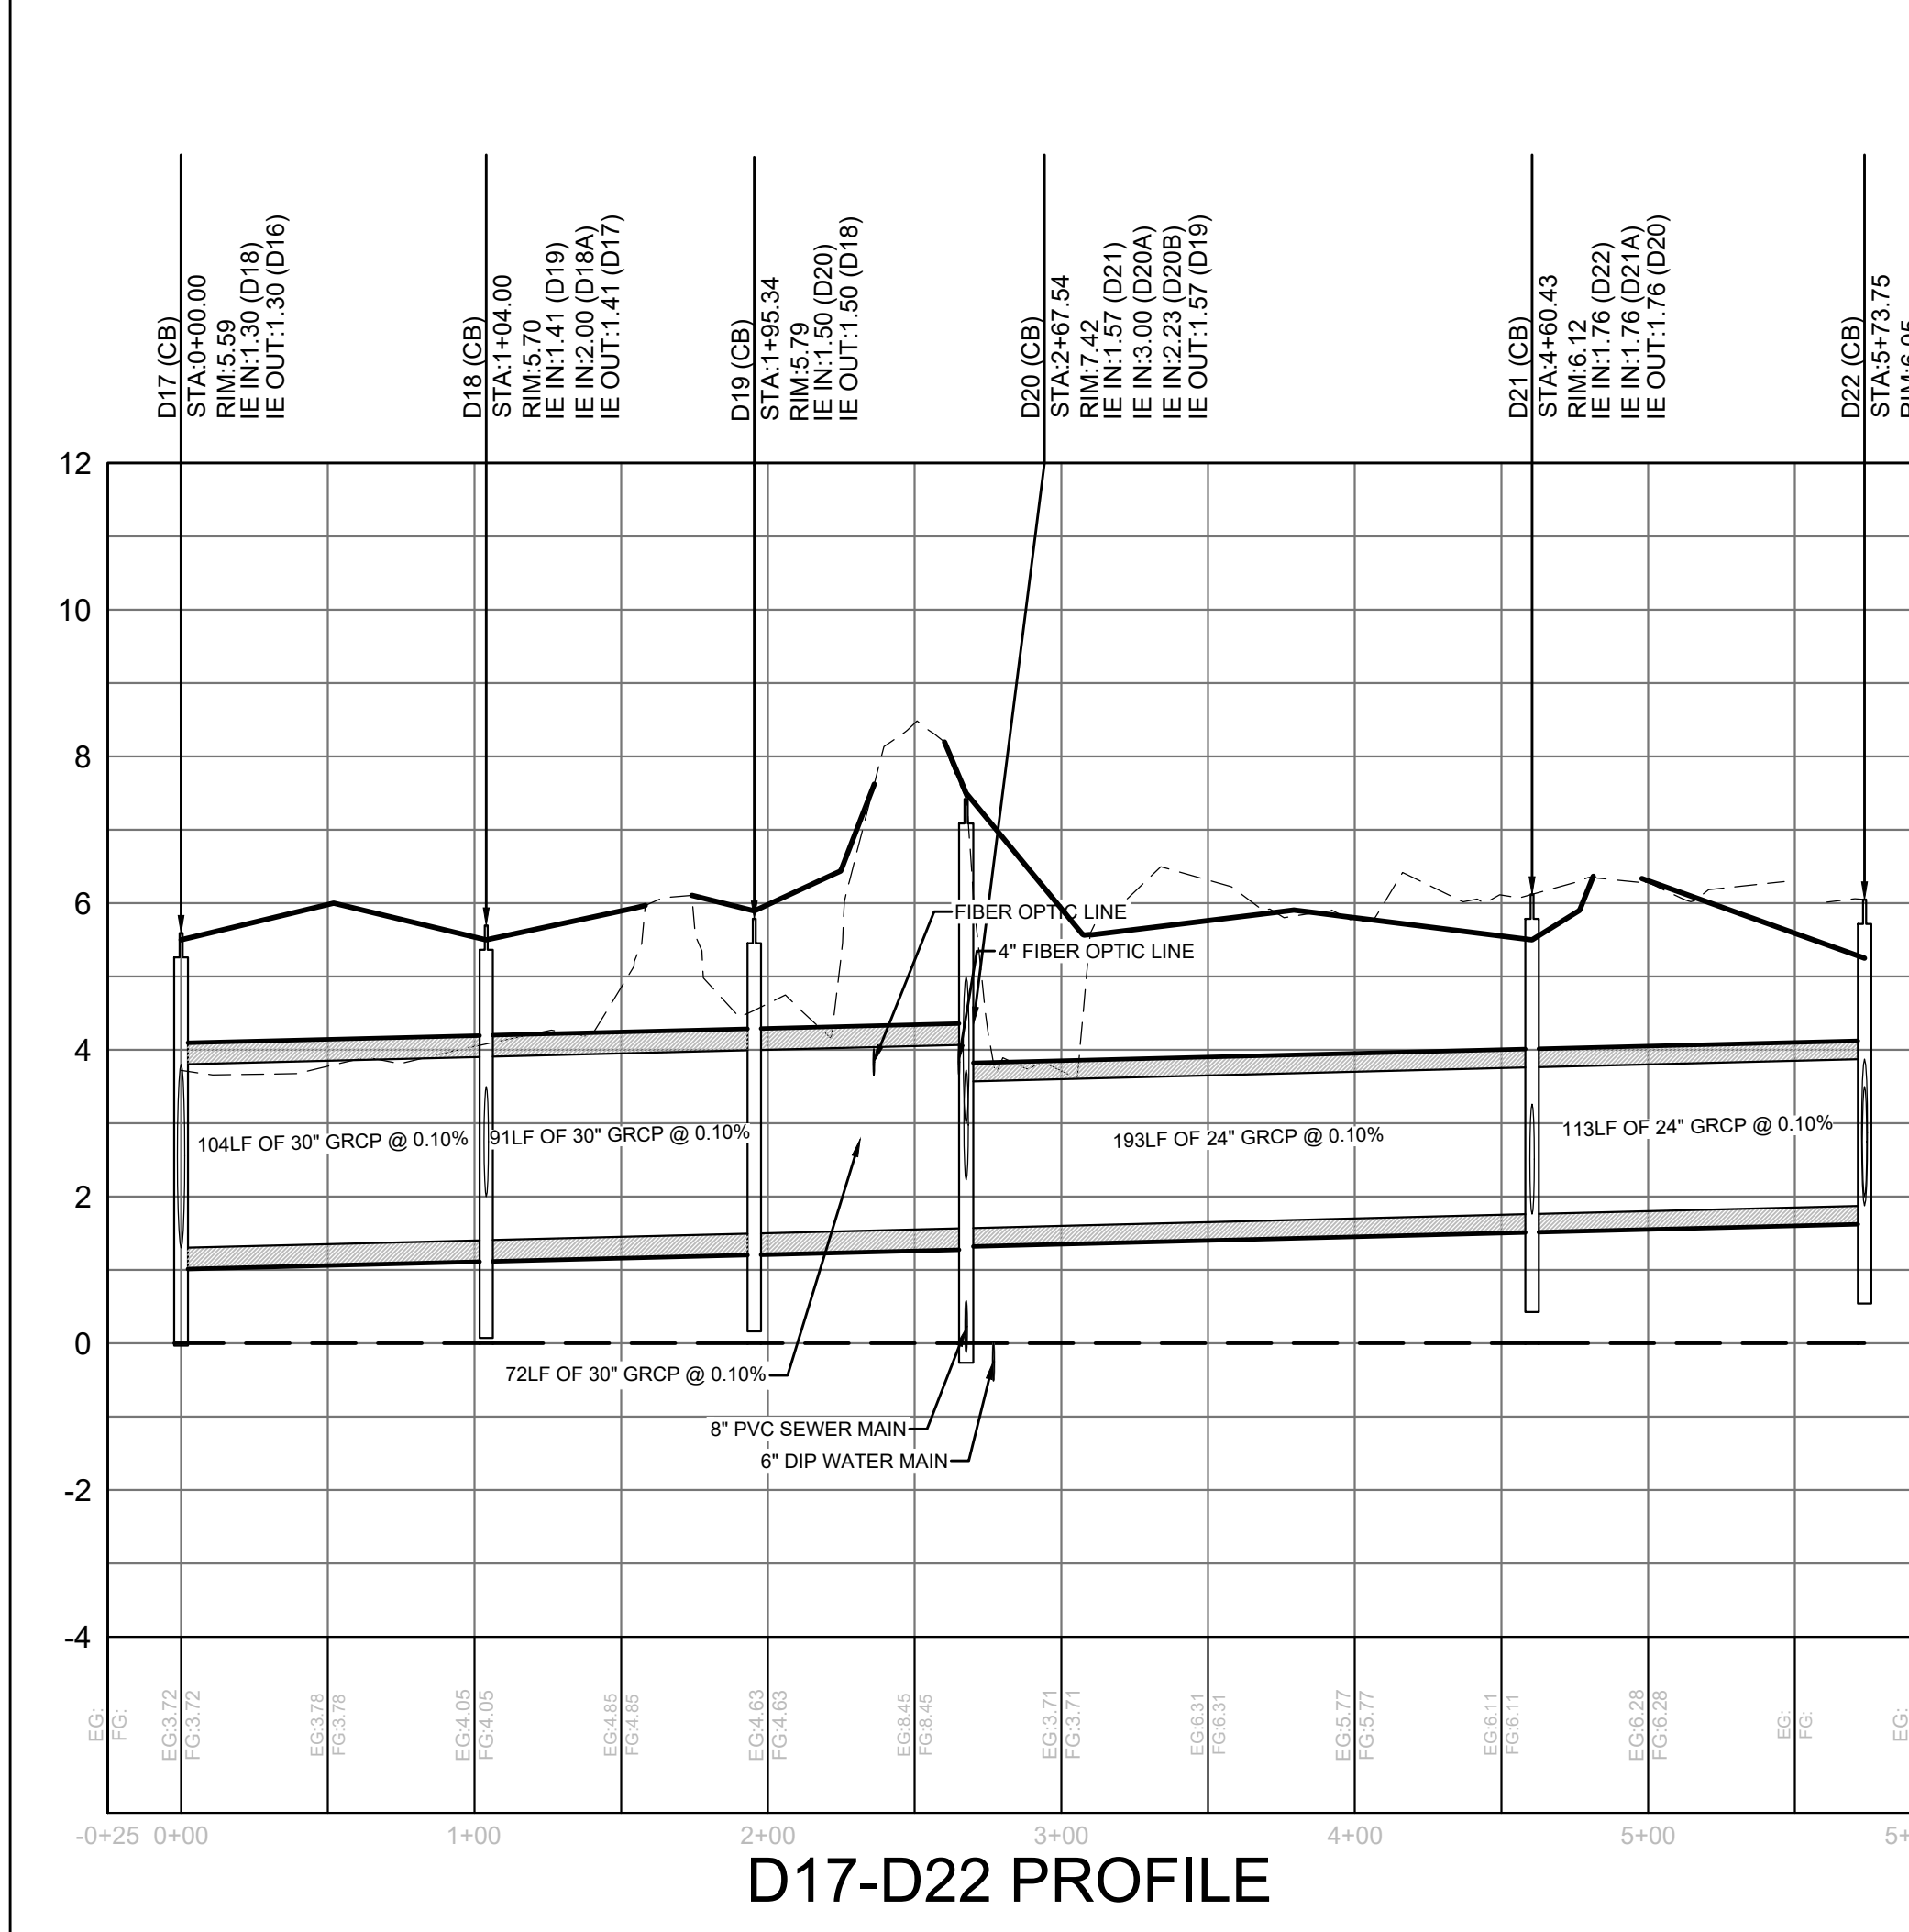

LEGEND

- NEW STORM LINE
- NEW WATER LINE
- NEW SEWER LINE
- EXISTING STORM LINE
- EXISTING WATER LINE
- EXISTING SEWER LINE
- EXISTING WATER SERVICE
- EXISTING SEWER SERVICE
- EXISTING STORM LINE MISSING (SURVEY)
- MANHOLE/JUNCTION BOX
- CATCH BASIN
- CONFLICT BOX

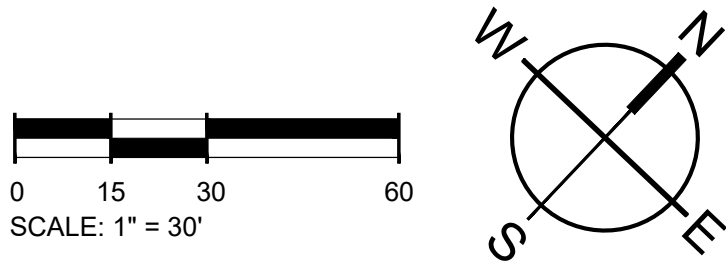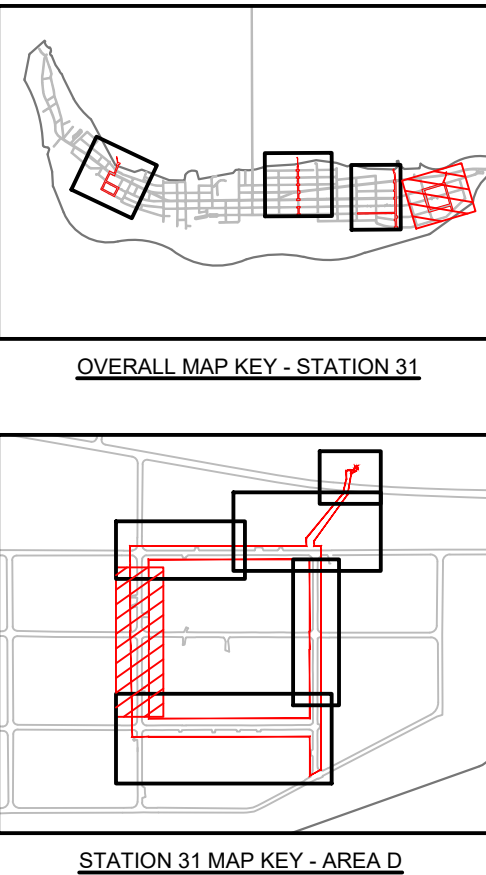


NOTES:

- UTILITY CONFLICTS ON PROFILES DEPICTED AT EXISTING ELEVATION. SEE UTILITY RELOCATION SHEETS FOR CONFLICT RESOLUTION INFORMATION.

SW SEAMON WHITESIDE

MOUNT PLEASANT, SC
843.884.1667
GREENVILLE, SC
864.298.0534
SUMMERVILLE, SC
843.972.0710
SPARTANBURG, SC
864.272.1272
CHARLOTTE, NC
980.312.5450
WWW.SEAMONWHITESIDE.COM

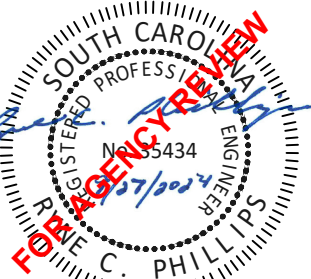

**TOWN OF SULLIVAN'S ISLAND SCIIIP
STORMWATER IMPROVEMENTS**

SULLIVAN'S ISLAND, SC

SW+ PROJECT: 10830
DATE: 09/27/2024
DRAWN BY: MJB
CHECKED BY: RCP/PWP

REVISION HISTORY	
1.	8/02/2024


GRADING AND DRAINAGE
PLAN -
STATION 31 -
AREA D

C5.18


501 WINDY PARK BOULEVARD, SUITE 200 | MOUNT PLEASANT, SC 29464 | JUDSON MILLS BUILDING 6000, 7th FLOOR | GREENVILLE, SC 29611 | 230 PETERSBURG | SPARTANBURG, SC 29406 | 150 N. DANIEL MORGAN AVENUE, SUITE 300 | SPARTANBURG, SC 29406
COPYRIGHT © SEAMON WHITESIDE & ASSOCIATES, INC. THIS DRAWING SHALL NOT BE REPRODUCED IN ANY MANNER OR FOR ANY PURPOSE WITHOUT WRITTEN PERMISSION.




STATION 31 AREA E

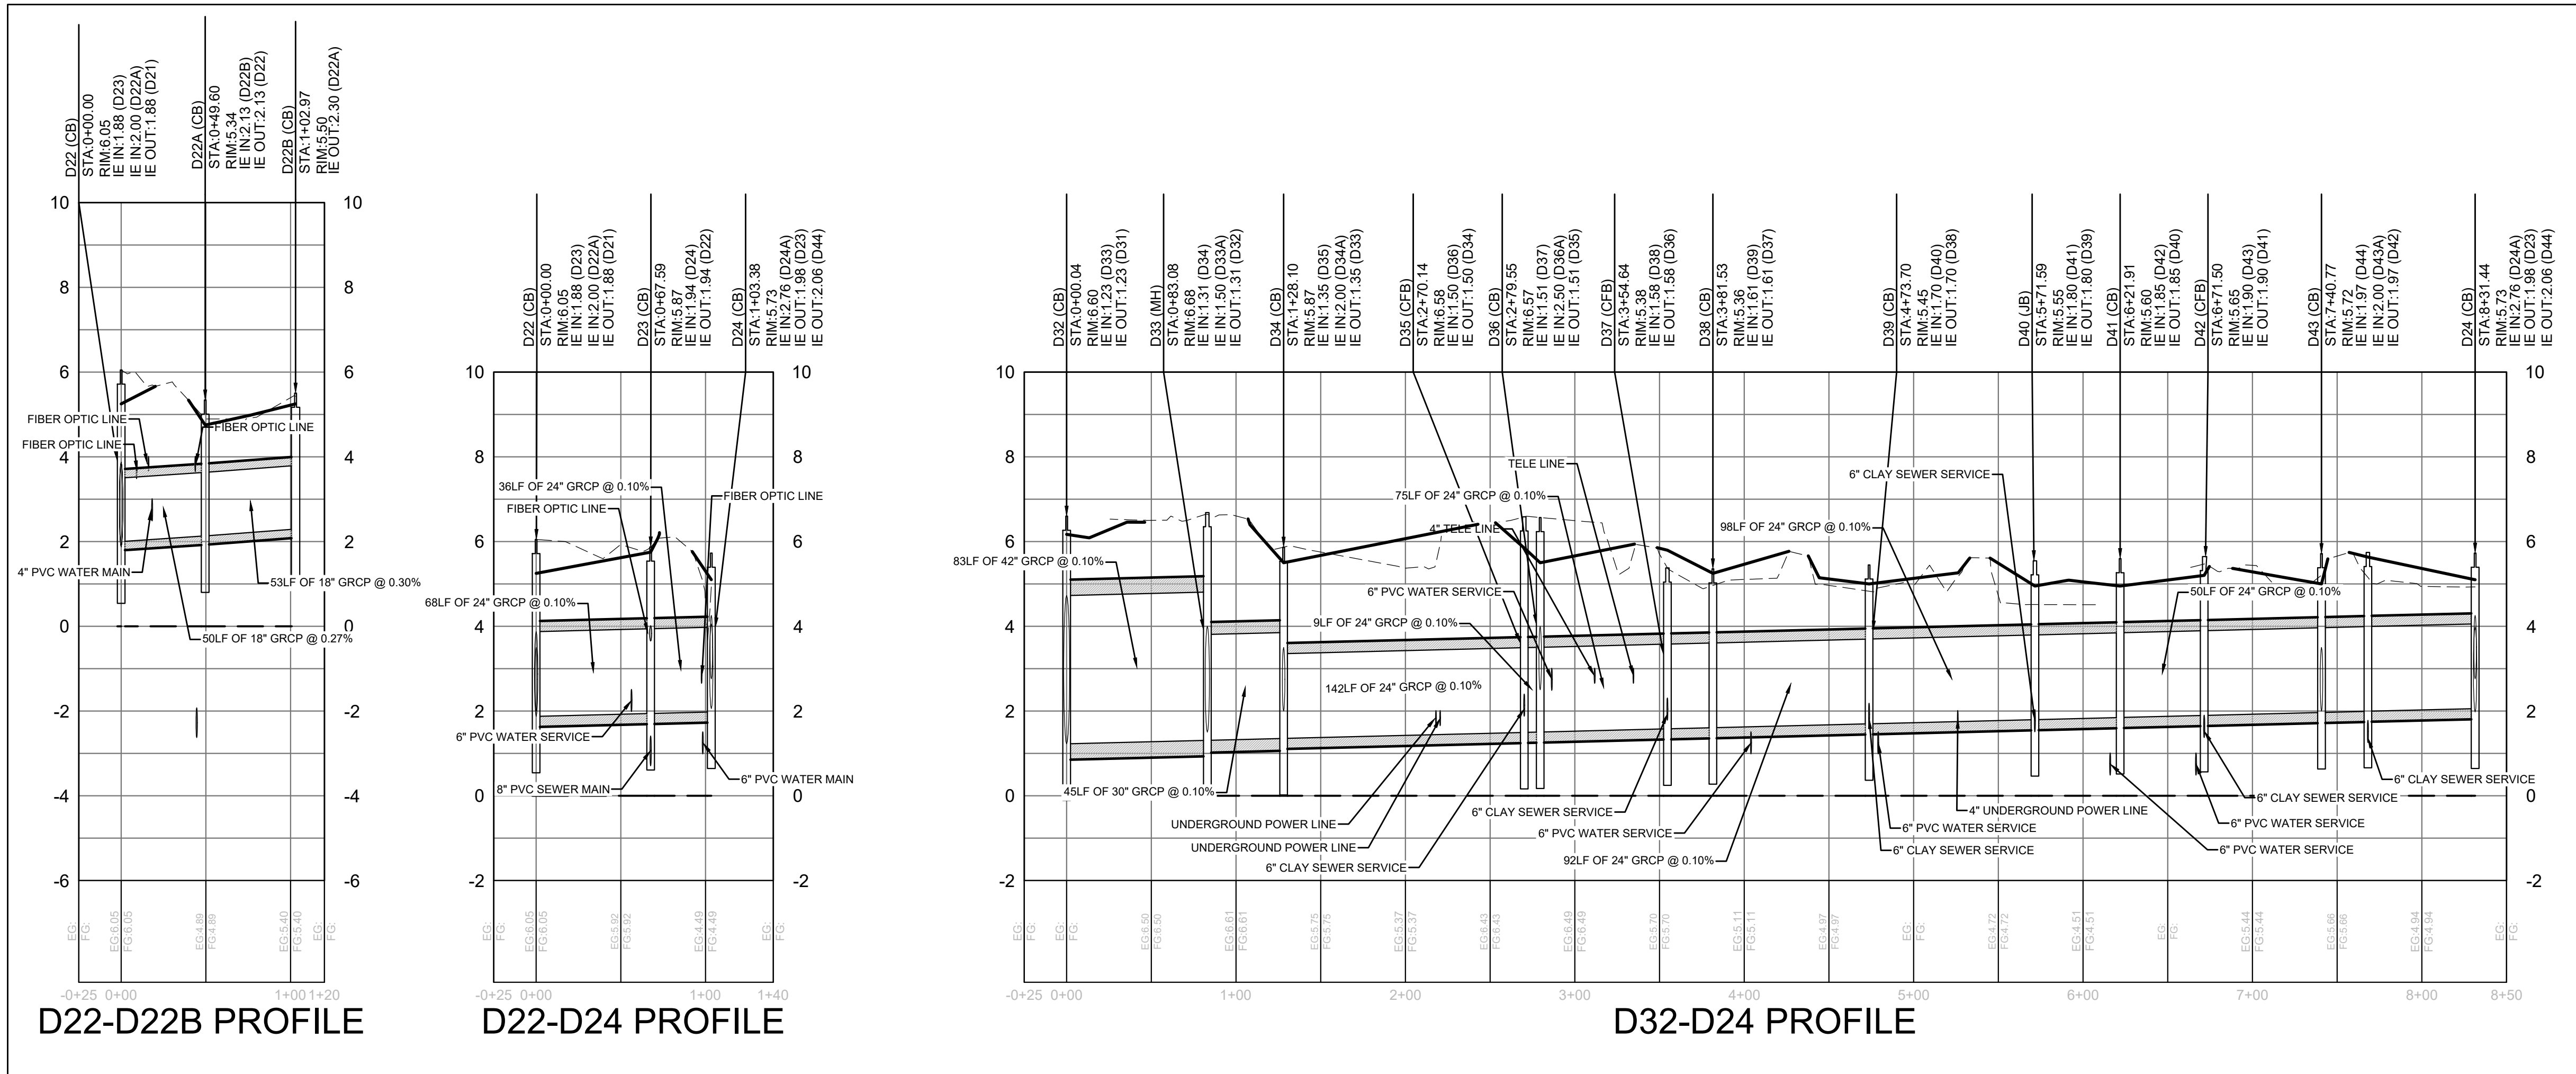



STATION 31 AREA E DRAINAGE PROFILE

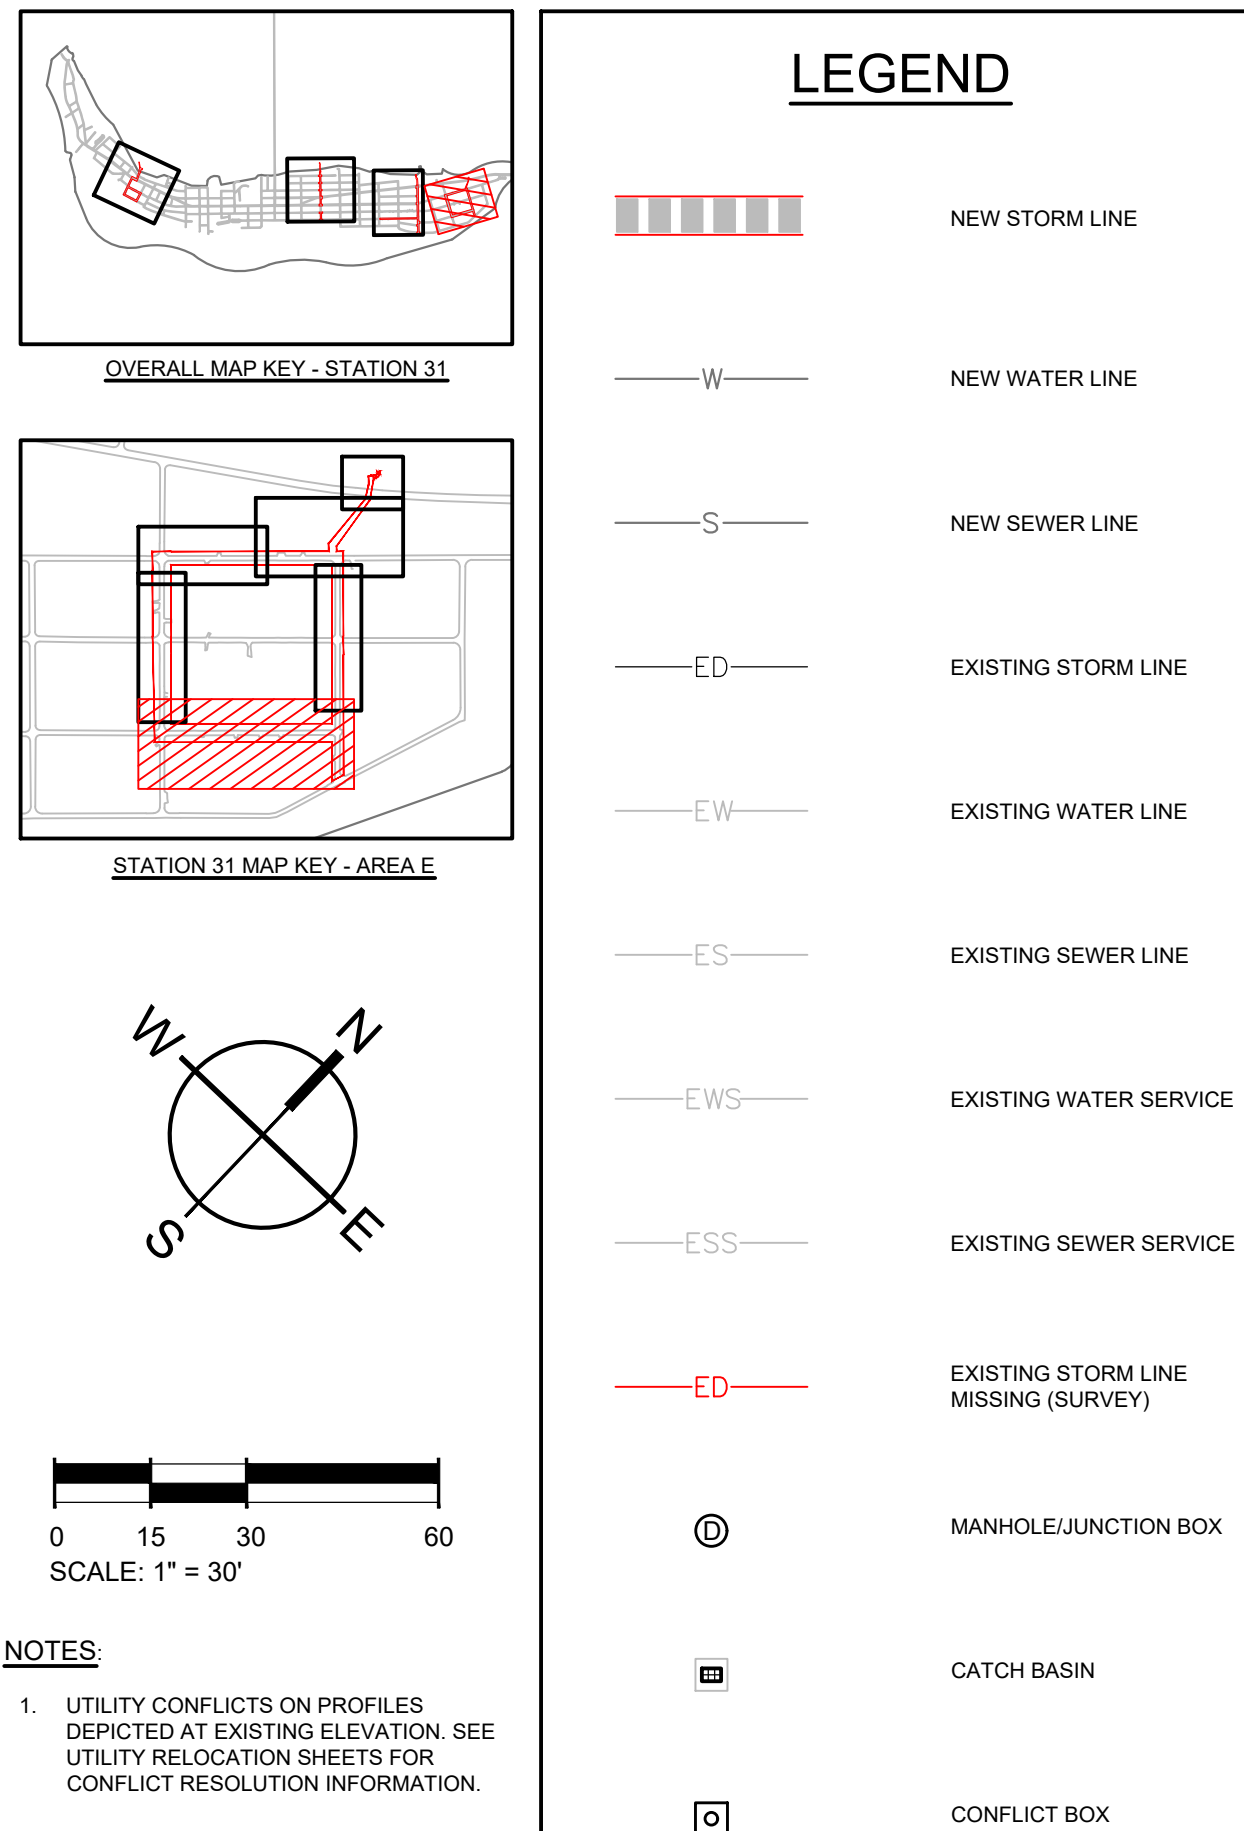

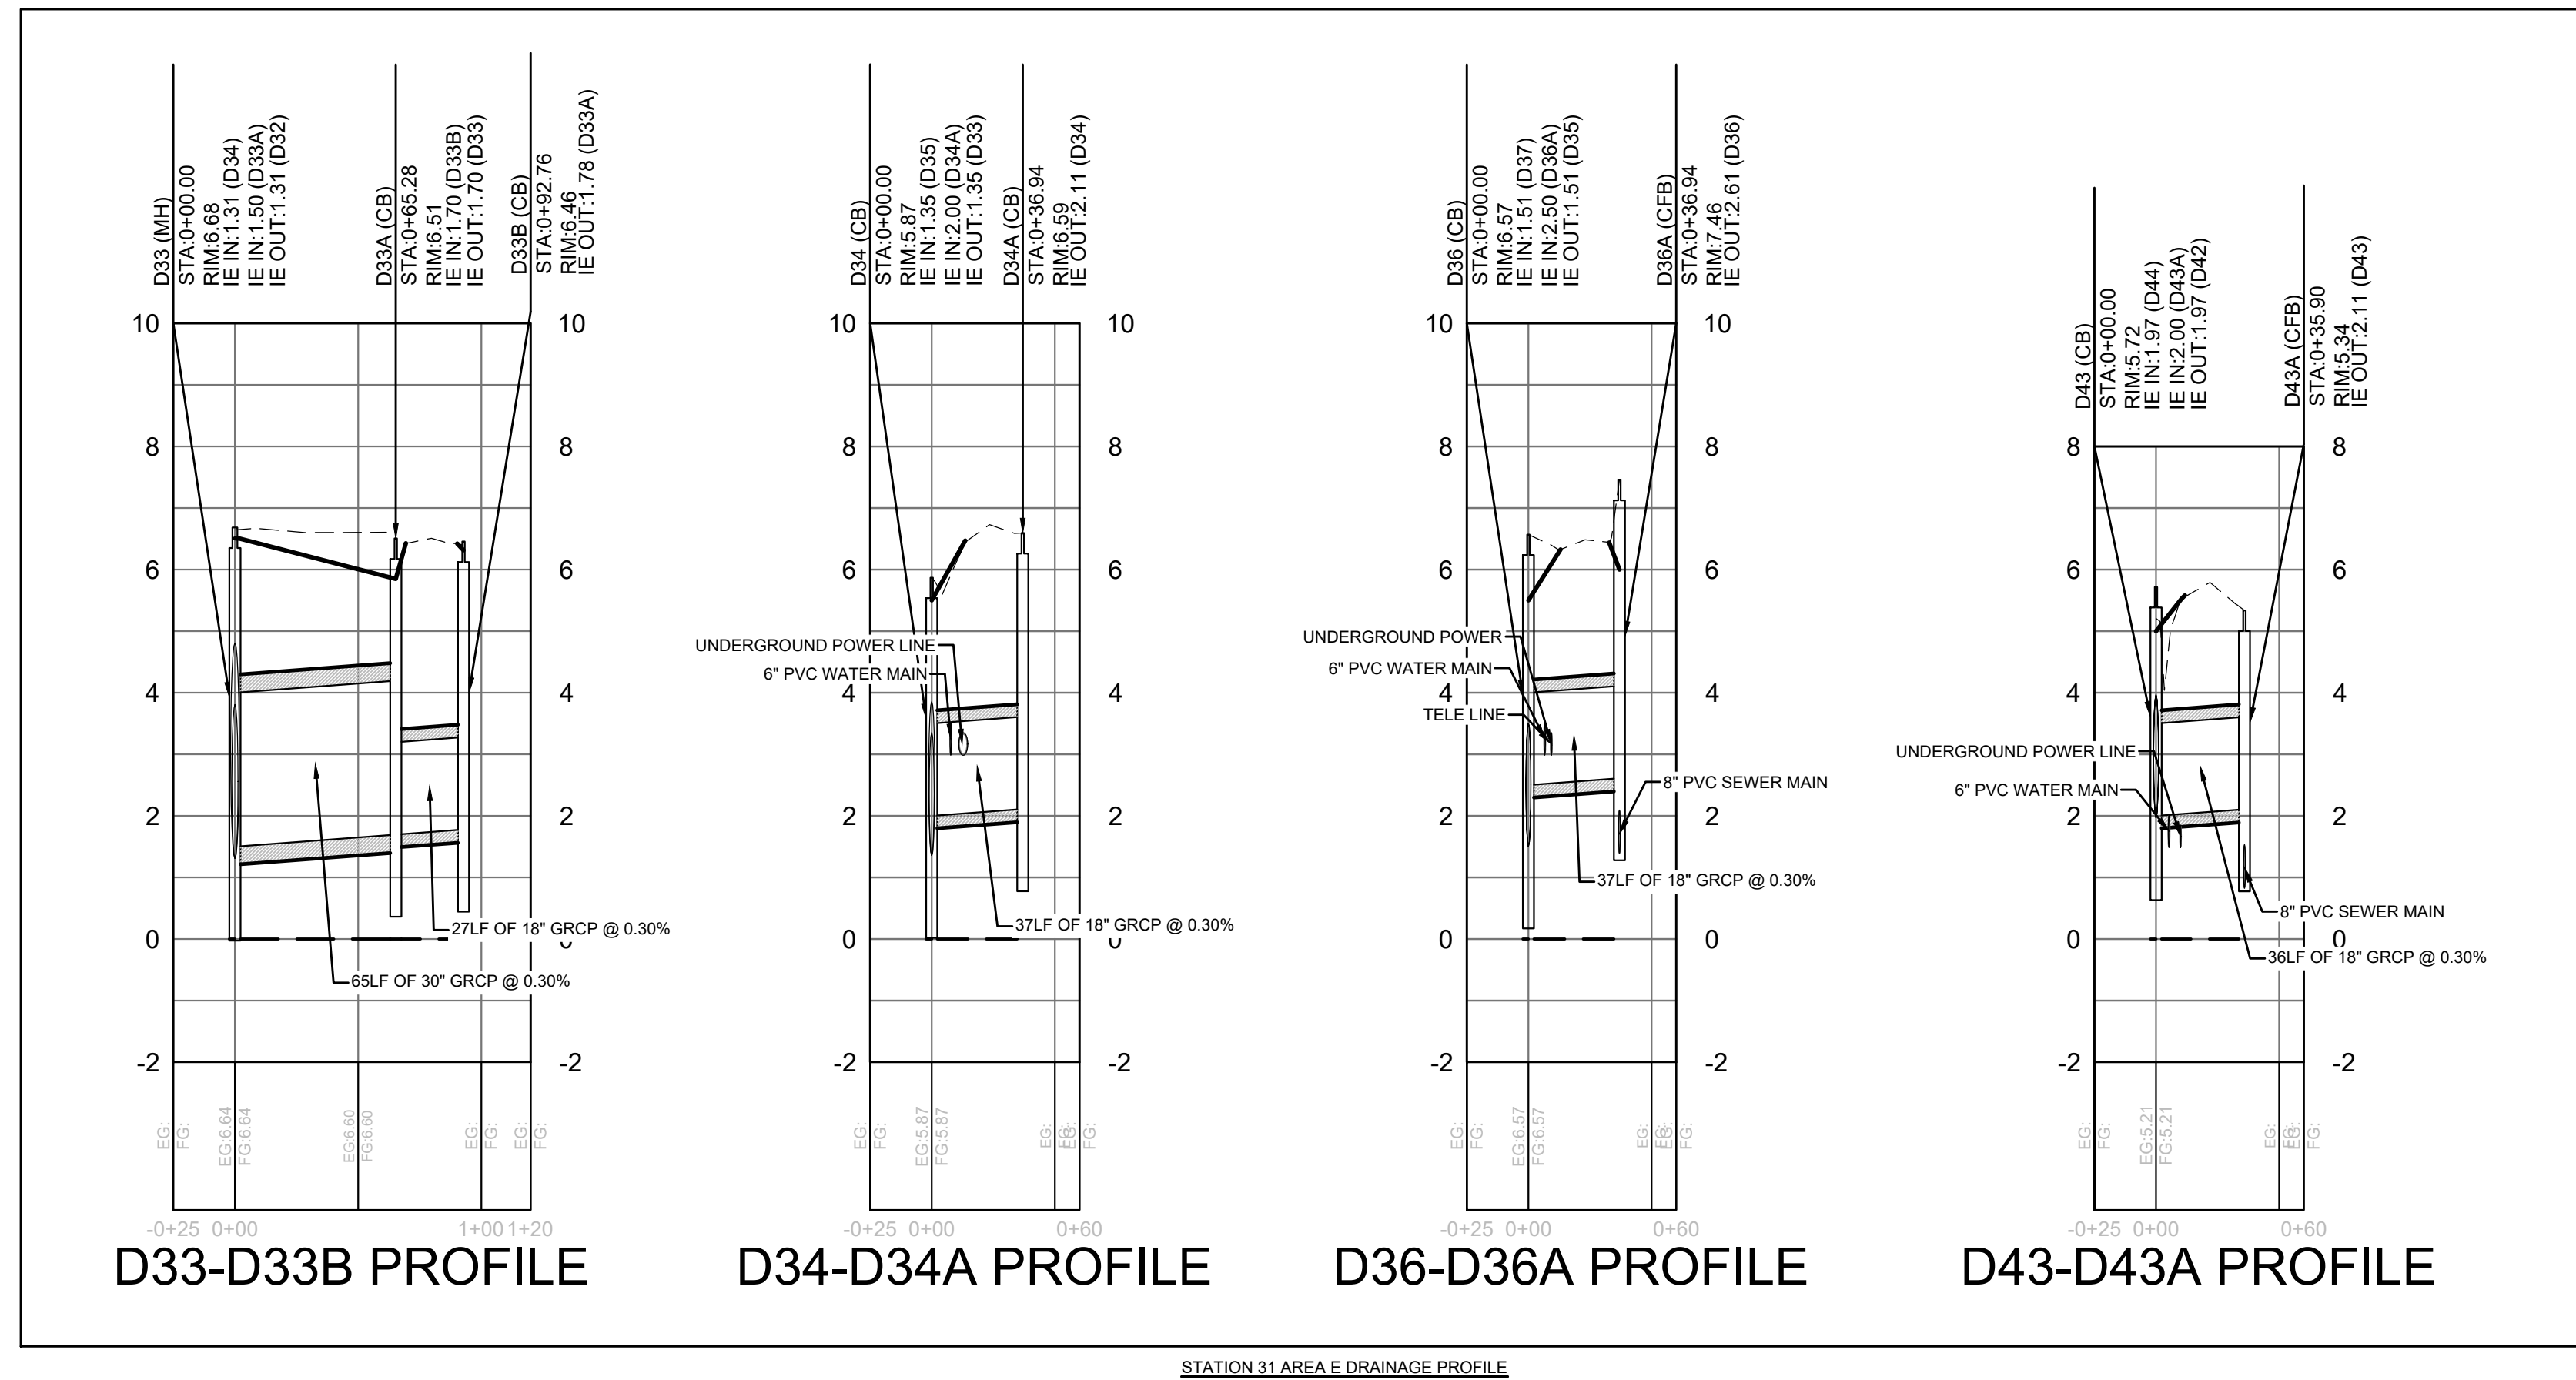

NOTES

1. UTILITY CONFLICTS ON PROFILES DEPICTED AT EXISTING ELEVATION. SEE UTILITY RELOCATION SHEETS FOR CONFLICT RESOLUTION INFORMATION.

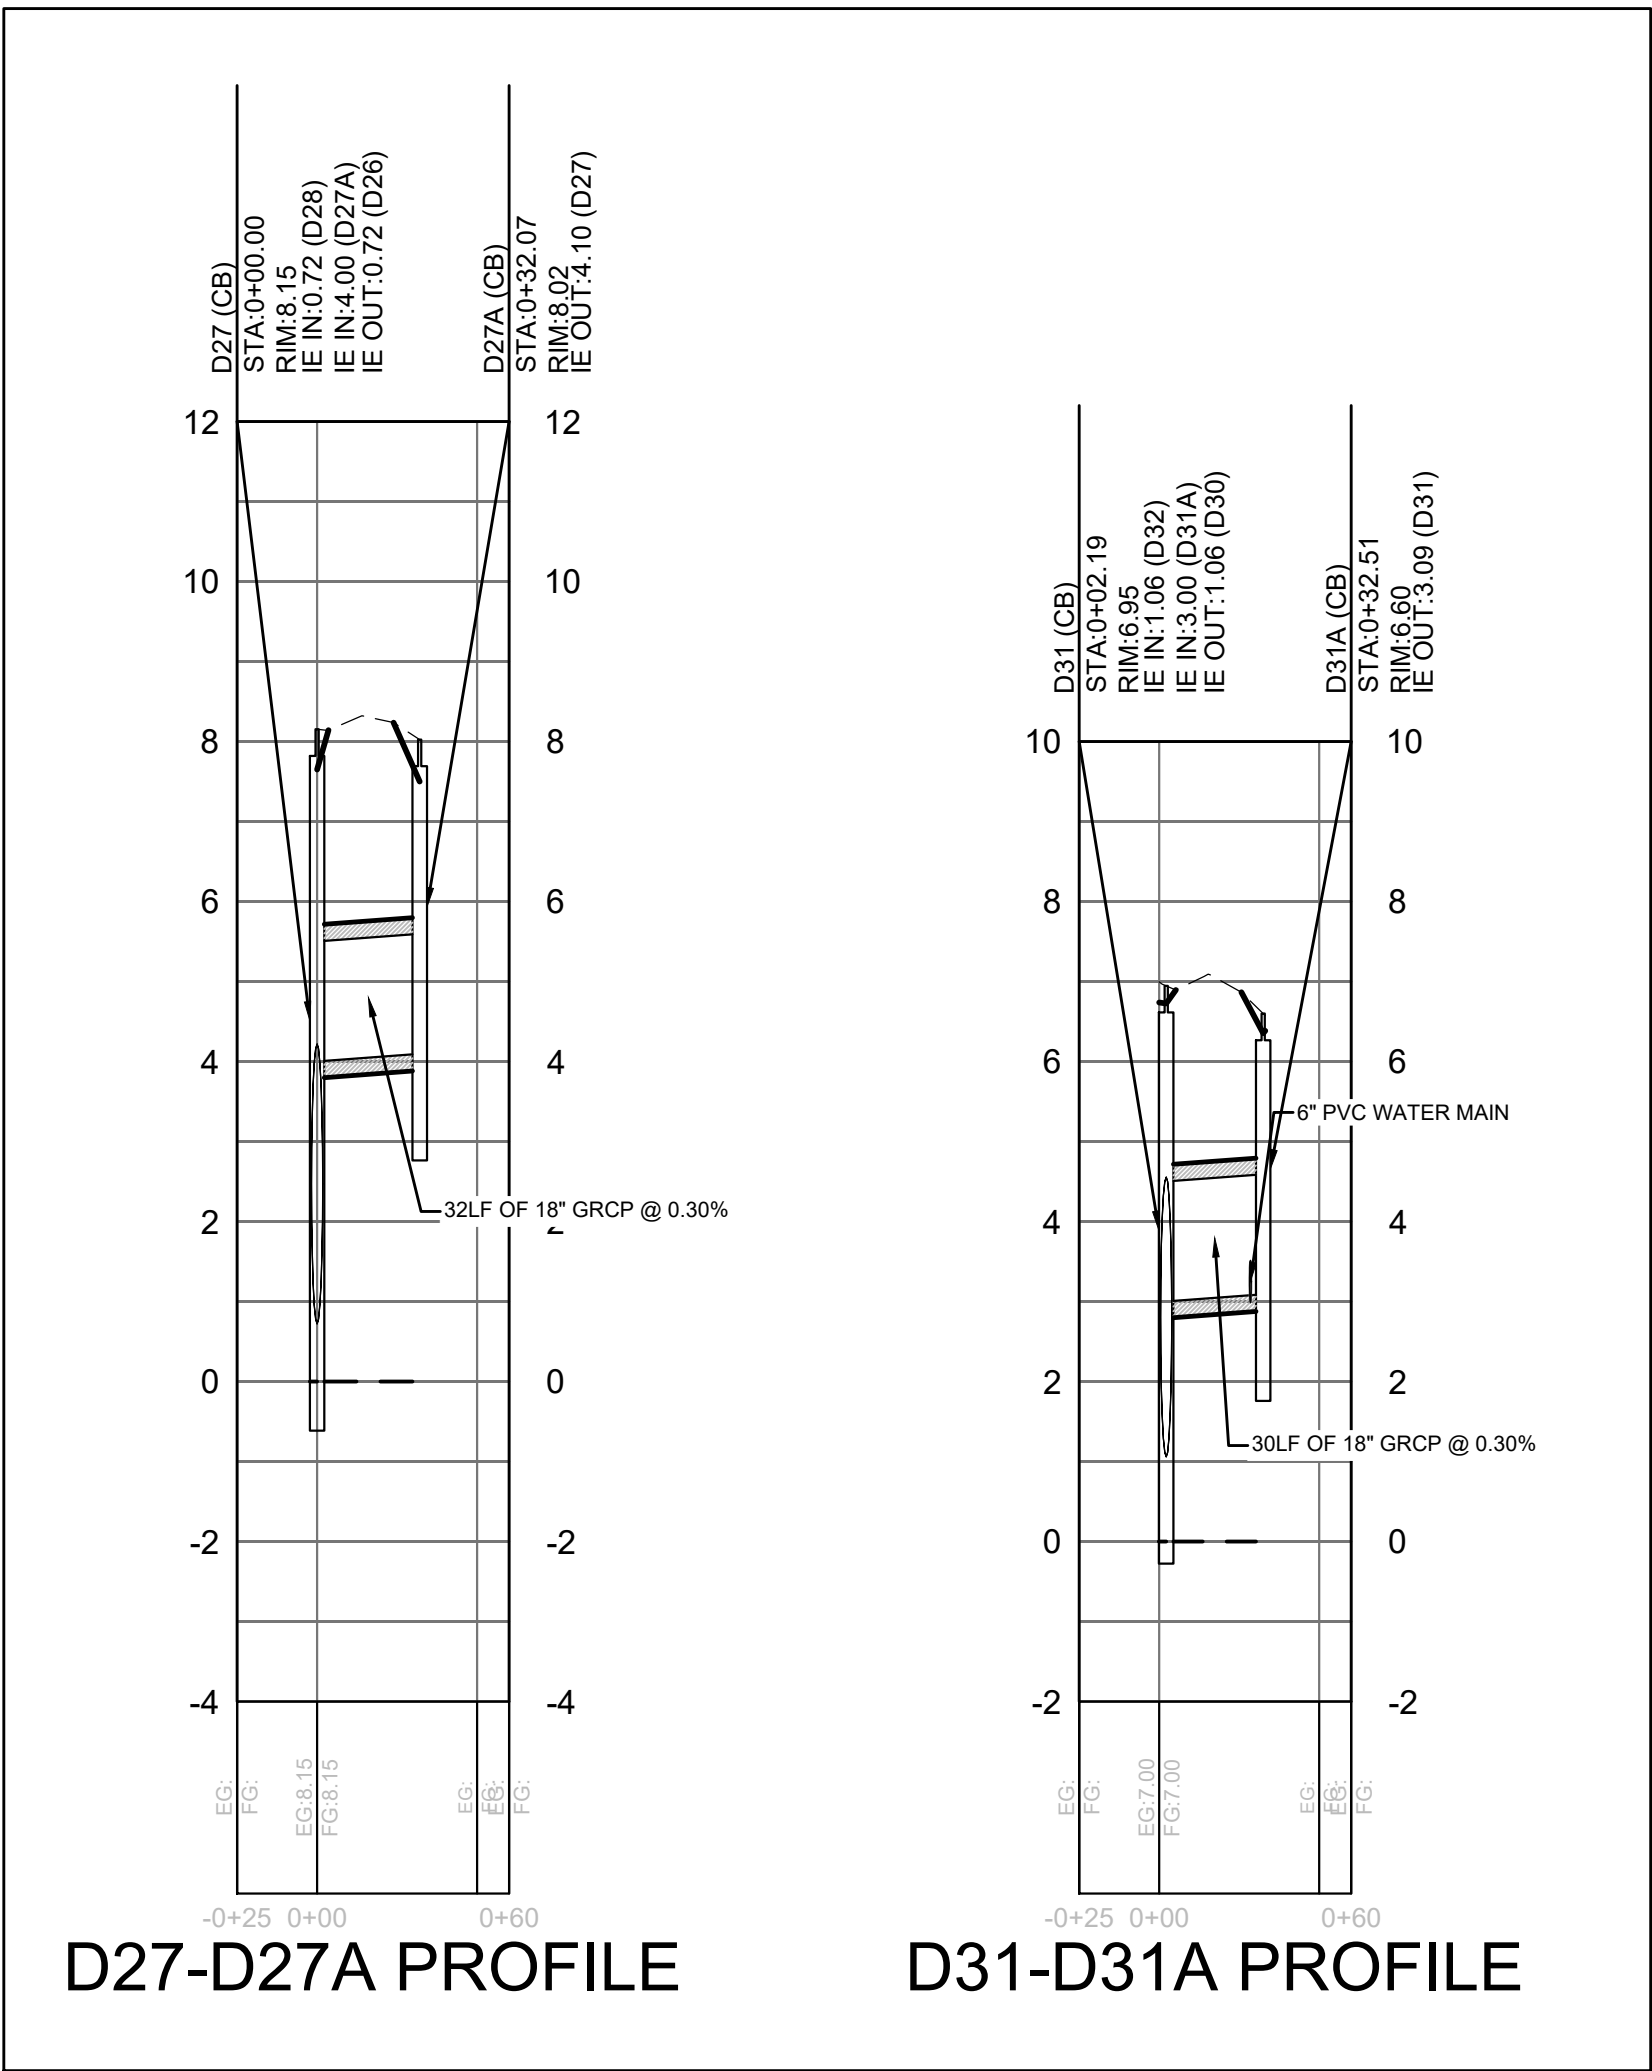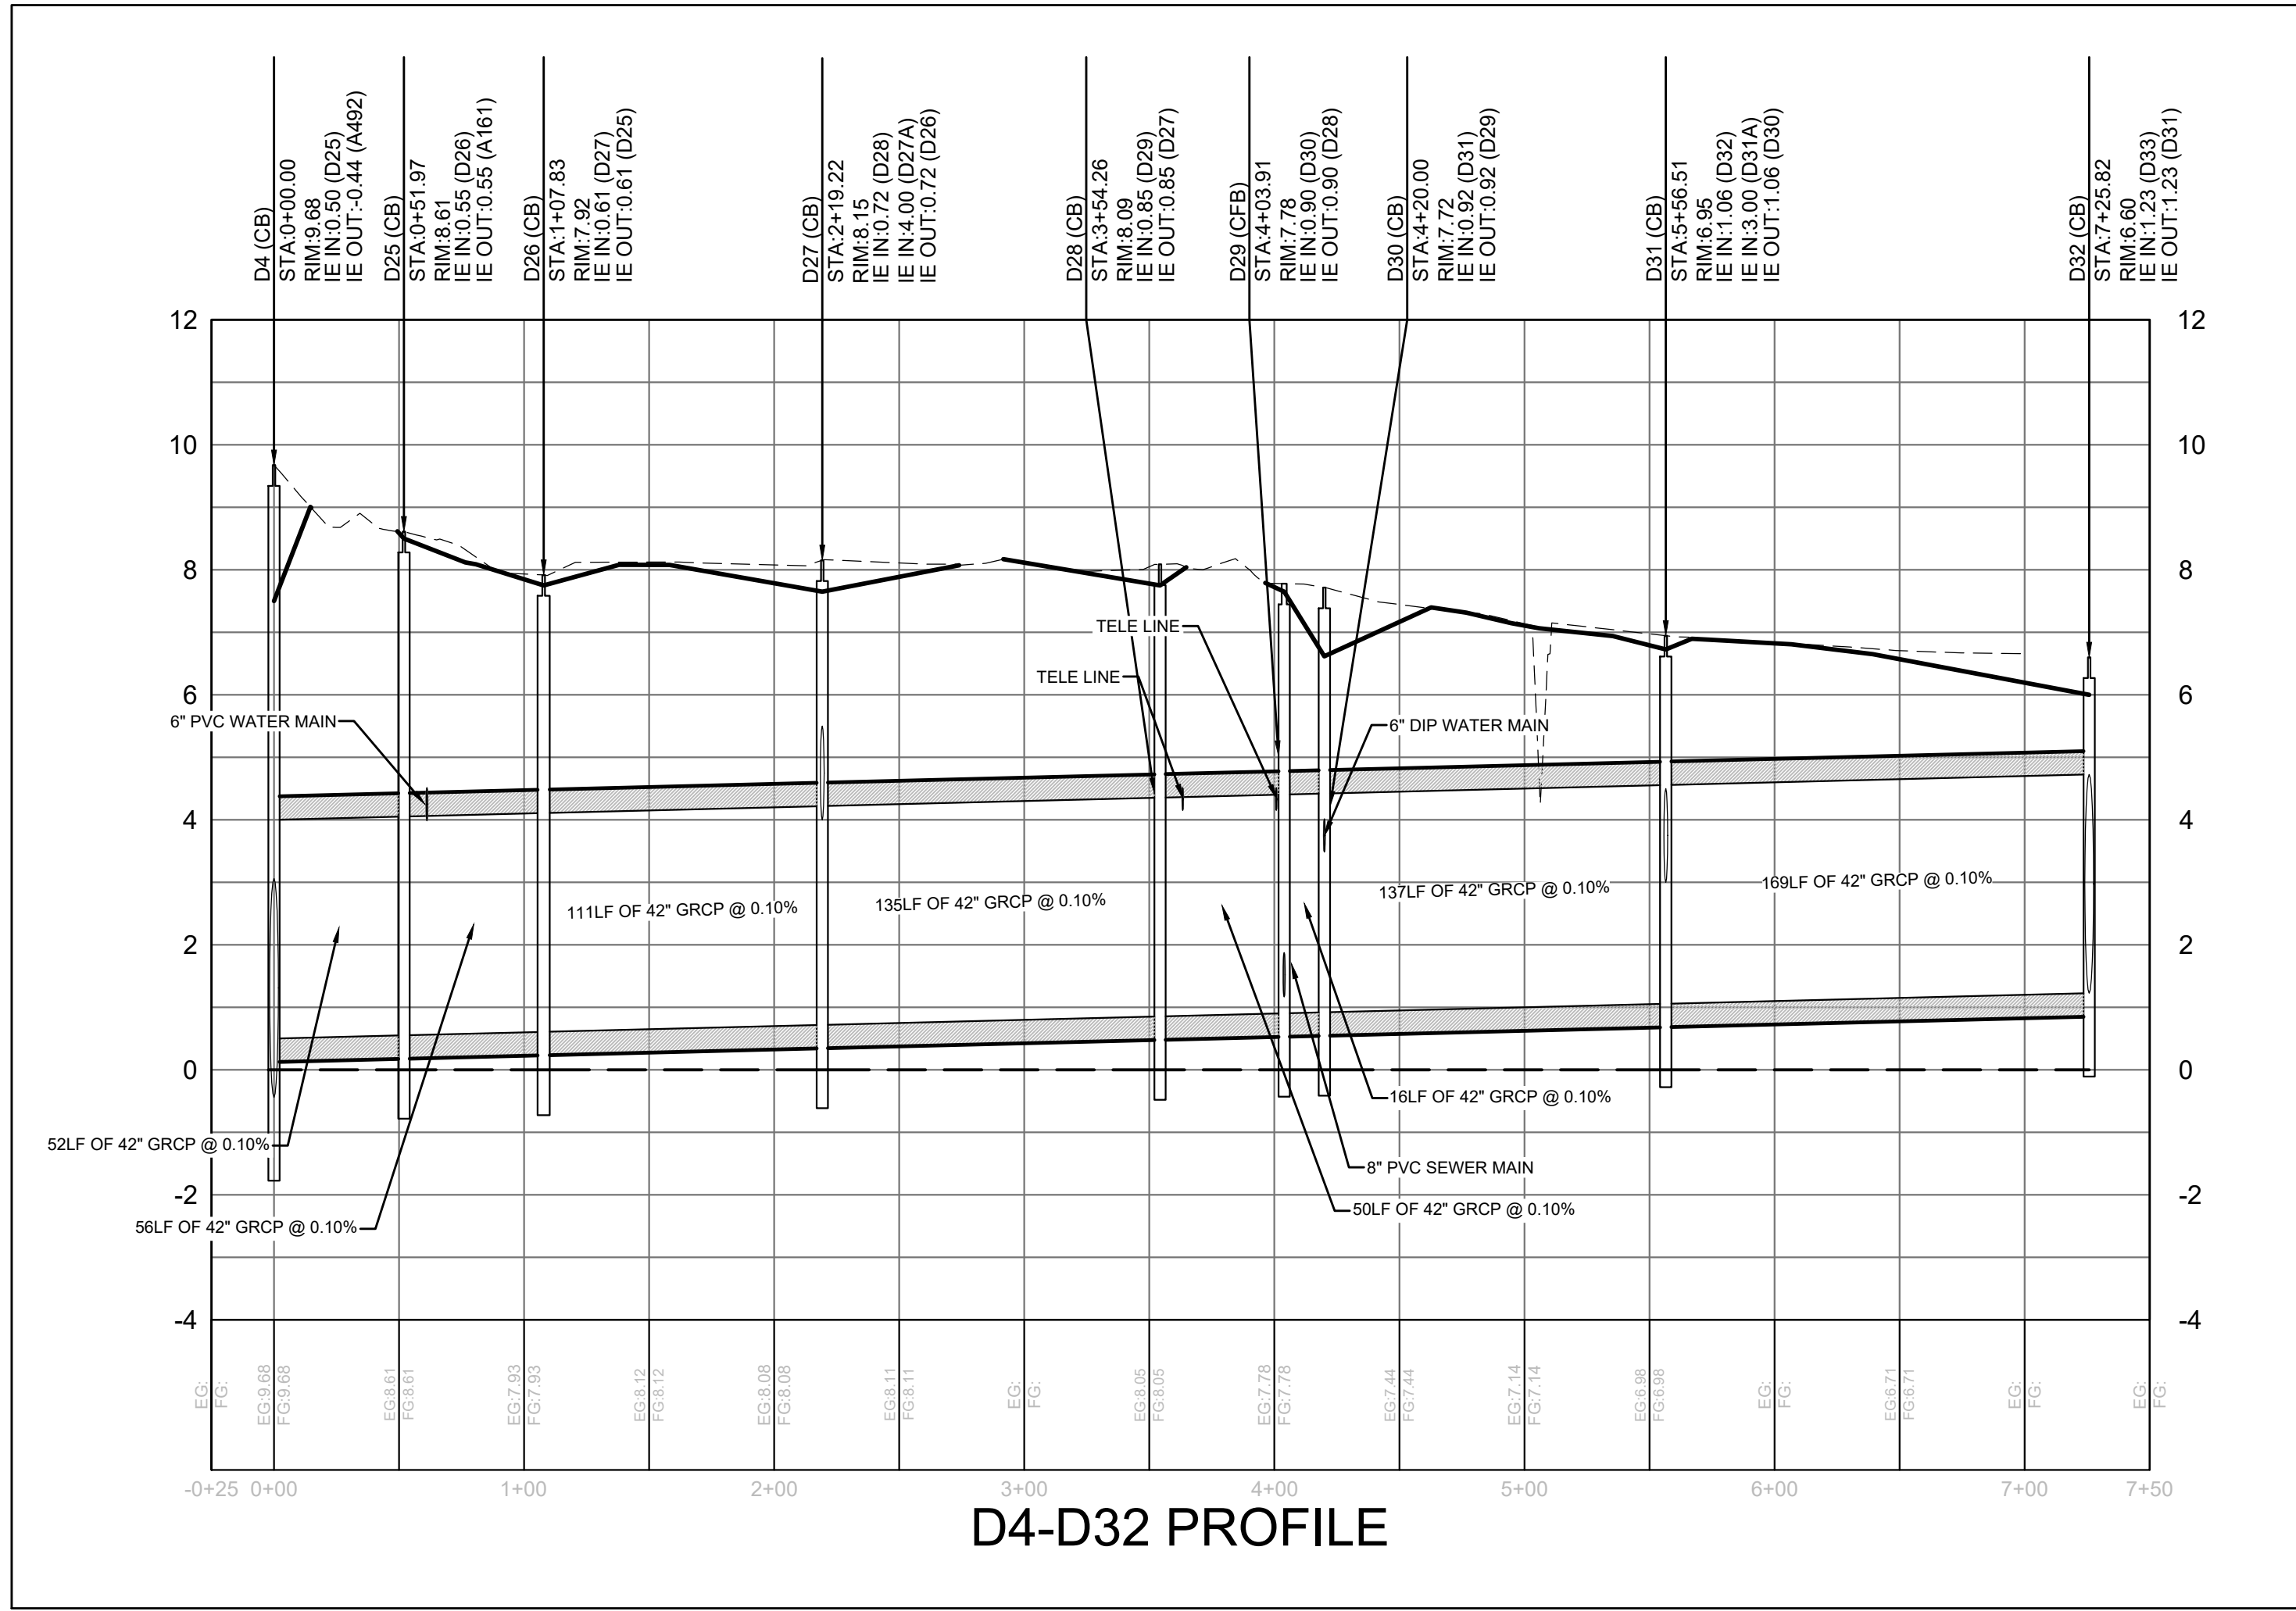

NOTES:
1. UTILITY CONFLICTS ON PROFILES DEPICTED AT EXISTING ELEVATION. SEE UTILITY RELOCATION SHEETS FOR CONFLICT RESOLUTION INFORMATION.

