




INDEX

S1	SURVEY
S2	SITE PLAN
S3	STREETSCAPE
A1.1	EXISTING & PROPOSED FIRST FLOOR PLAN
A1.2	EXISTING & PROPOSED SECOND FLOOR PLAN
A1.3	EXISTING & PROPOSED ROOF PLAN
A2.1	EXISTING & PROPOSED ELEVATION A
A2.2	EXISTING & PROPOSED ELEVATION B
A2.3	EXISTING & PROPOSED ELEVATION C
A2.4	EXISTING & PROPOSED ELEVATION D
A5.1	MODEL IMAGES



AREA TABLE	
TOTAL AREA	0.3352 ACRES
AREA A	0.3166 ACRES
AREA B	0.0175 ACRES
AREA C	0.0010 ACRES
LOT COVERAGE DATA:	
LOT AREA ABOVE THE CRITICAL LINE: 14,557 SF	
HOUSE:	1,696 SF
PORCHES/STEPS:	773 SF
GENERATOR STAND:	37 SF
PAVING:	36 SF
LP GAS TANK:	12 SF
CISTERN:	97 SF
POOL:	555 SF
TRAVERTINE POOL BORDER:	141 SF
POOL EQUIP. STAND:	44 SF
PAVERS-DRIVE/WALK:	1,294 SF
STEPPING STONES:	42 SF
WOOD DECKING:	955 SF
(INCLUDES 151 SF PERGOLA)	

THOMPSON AVENUE 50' R/W

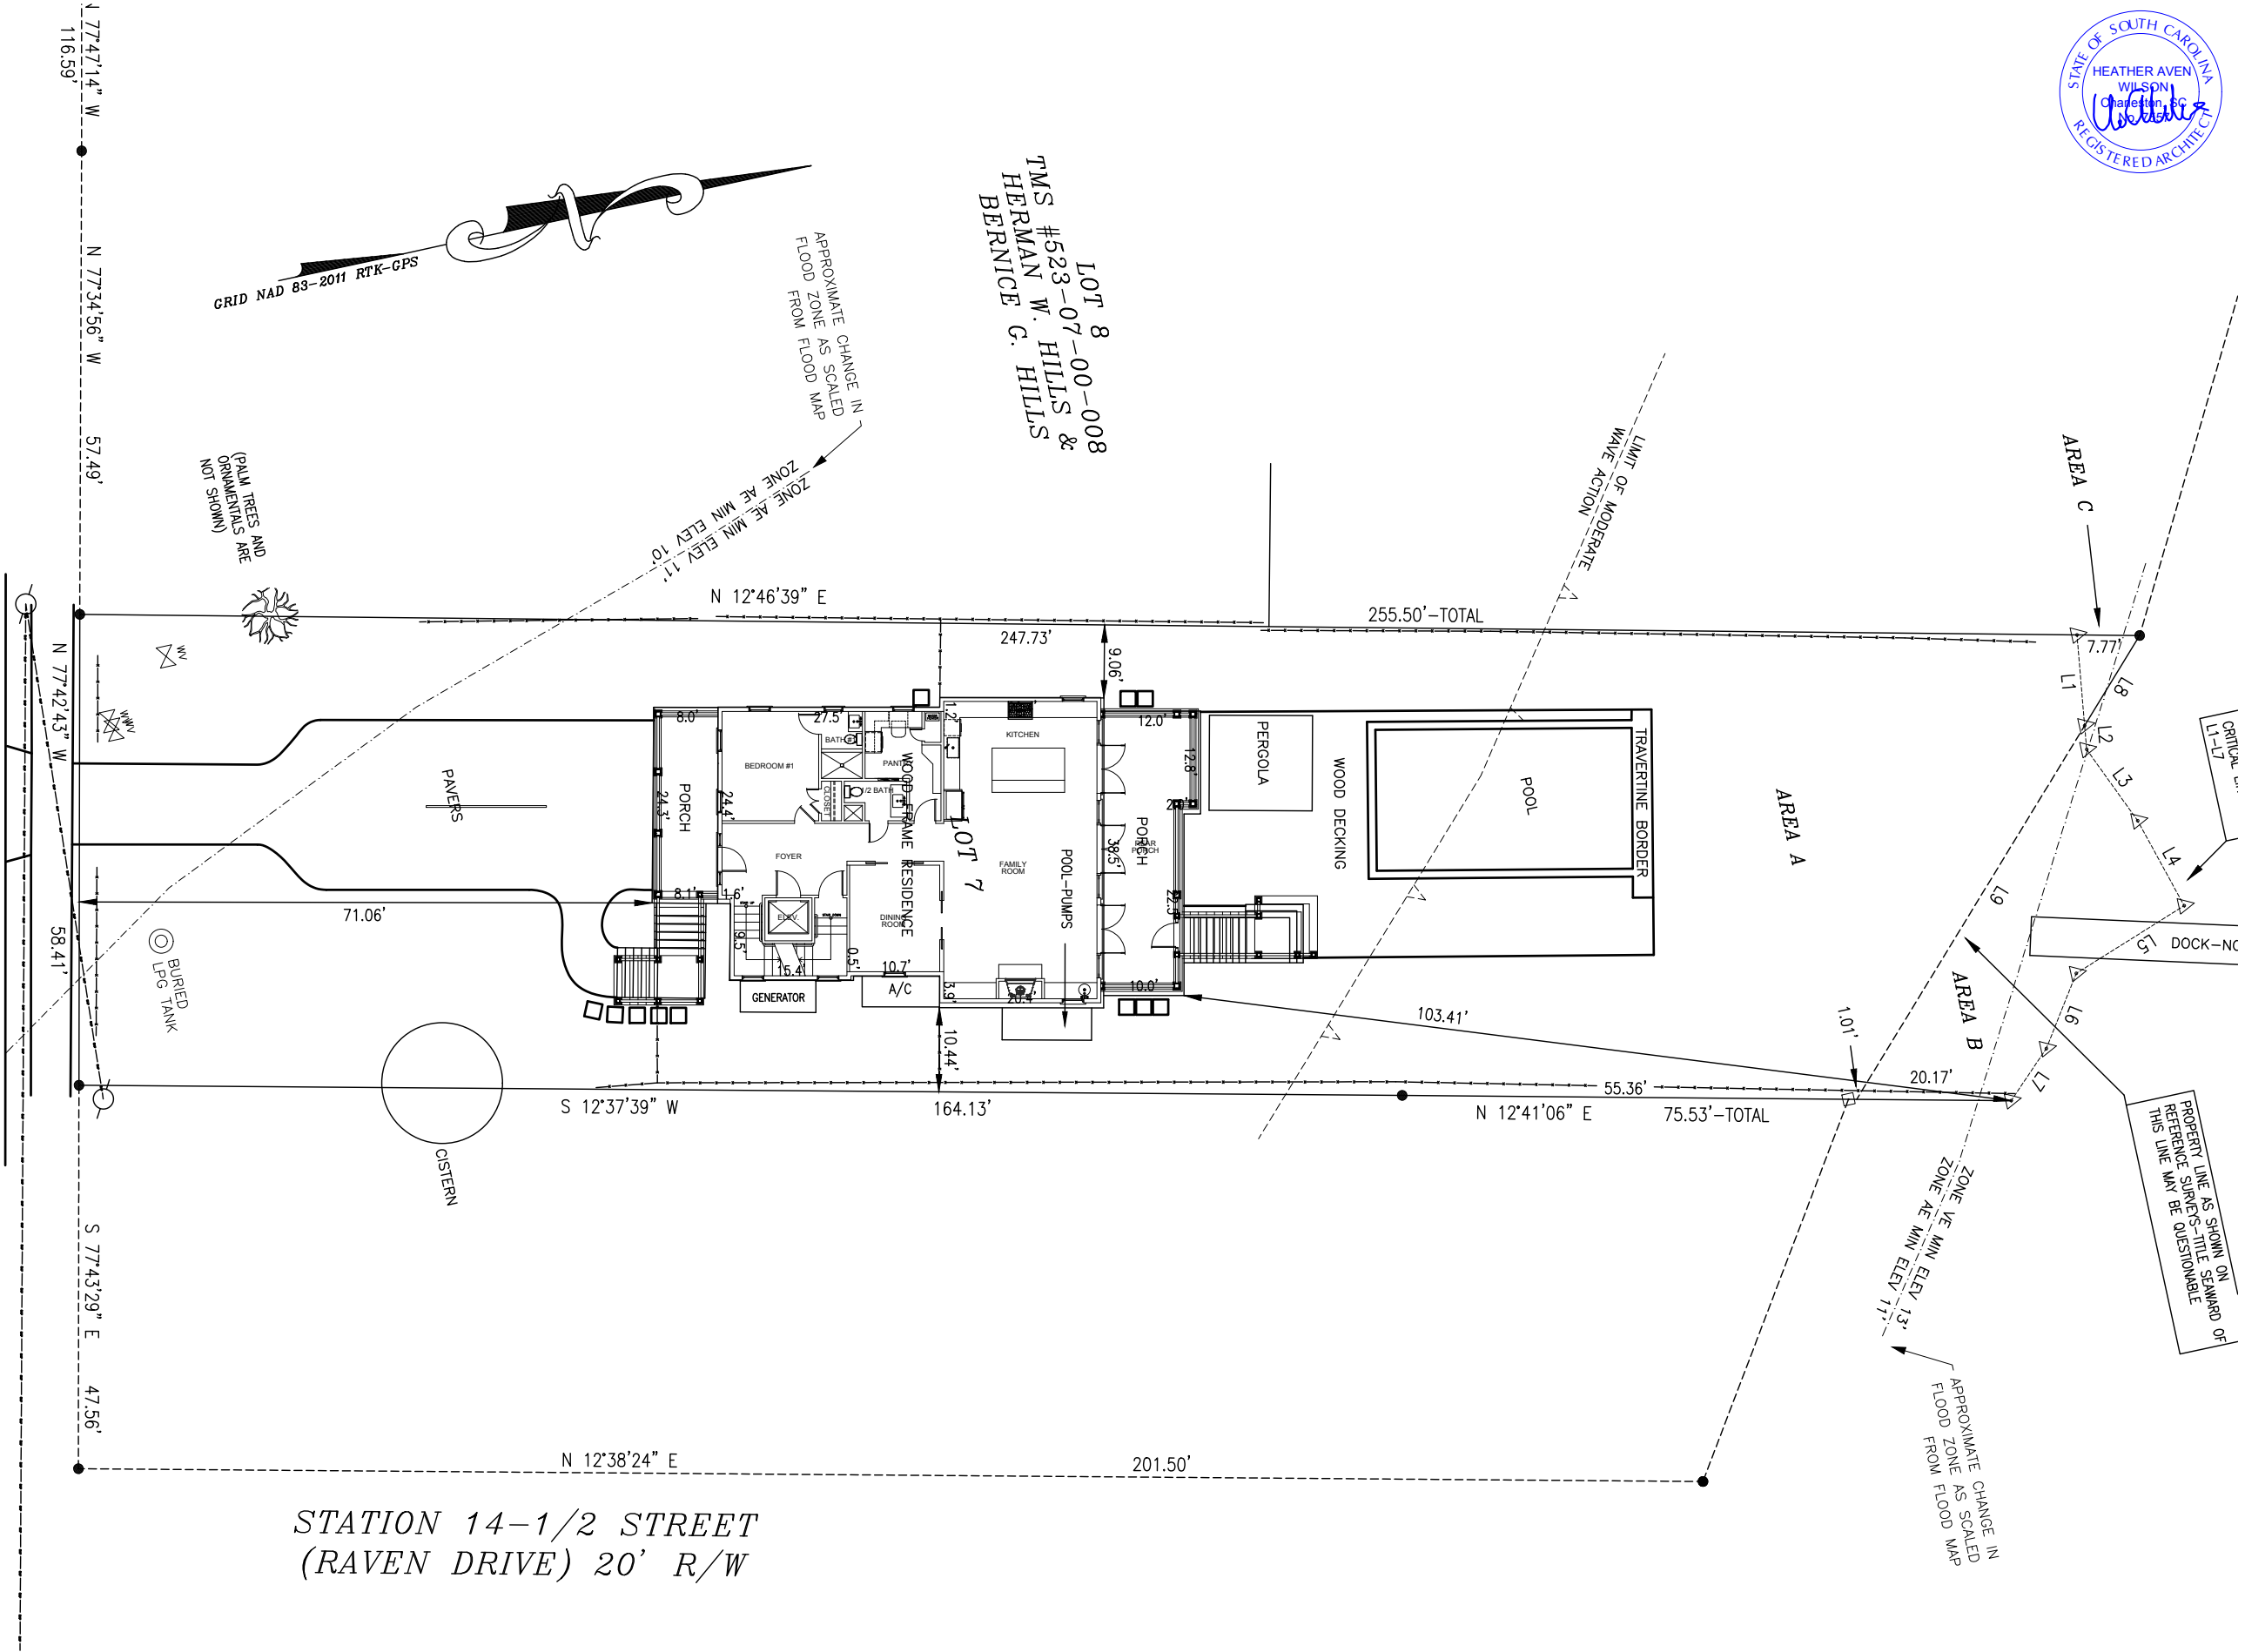





THOMPSON AVE


STATION
14 1/2 ST



STREETSCAPE
scale 1"=50'-0"



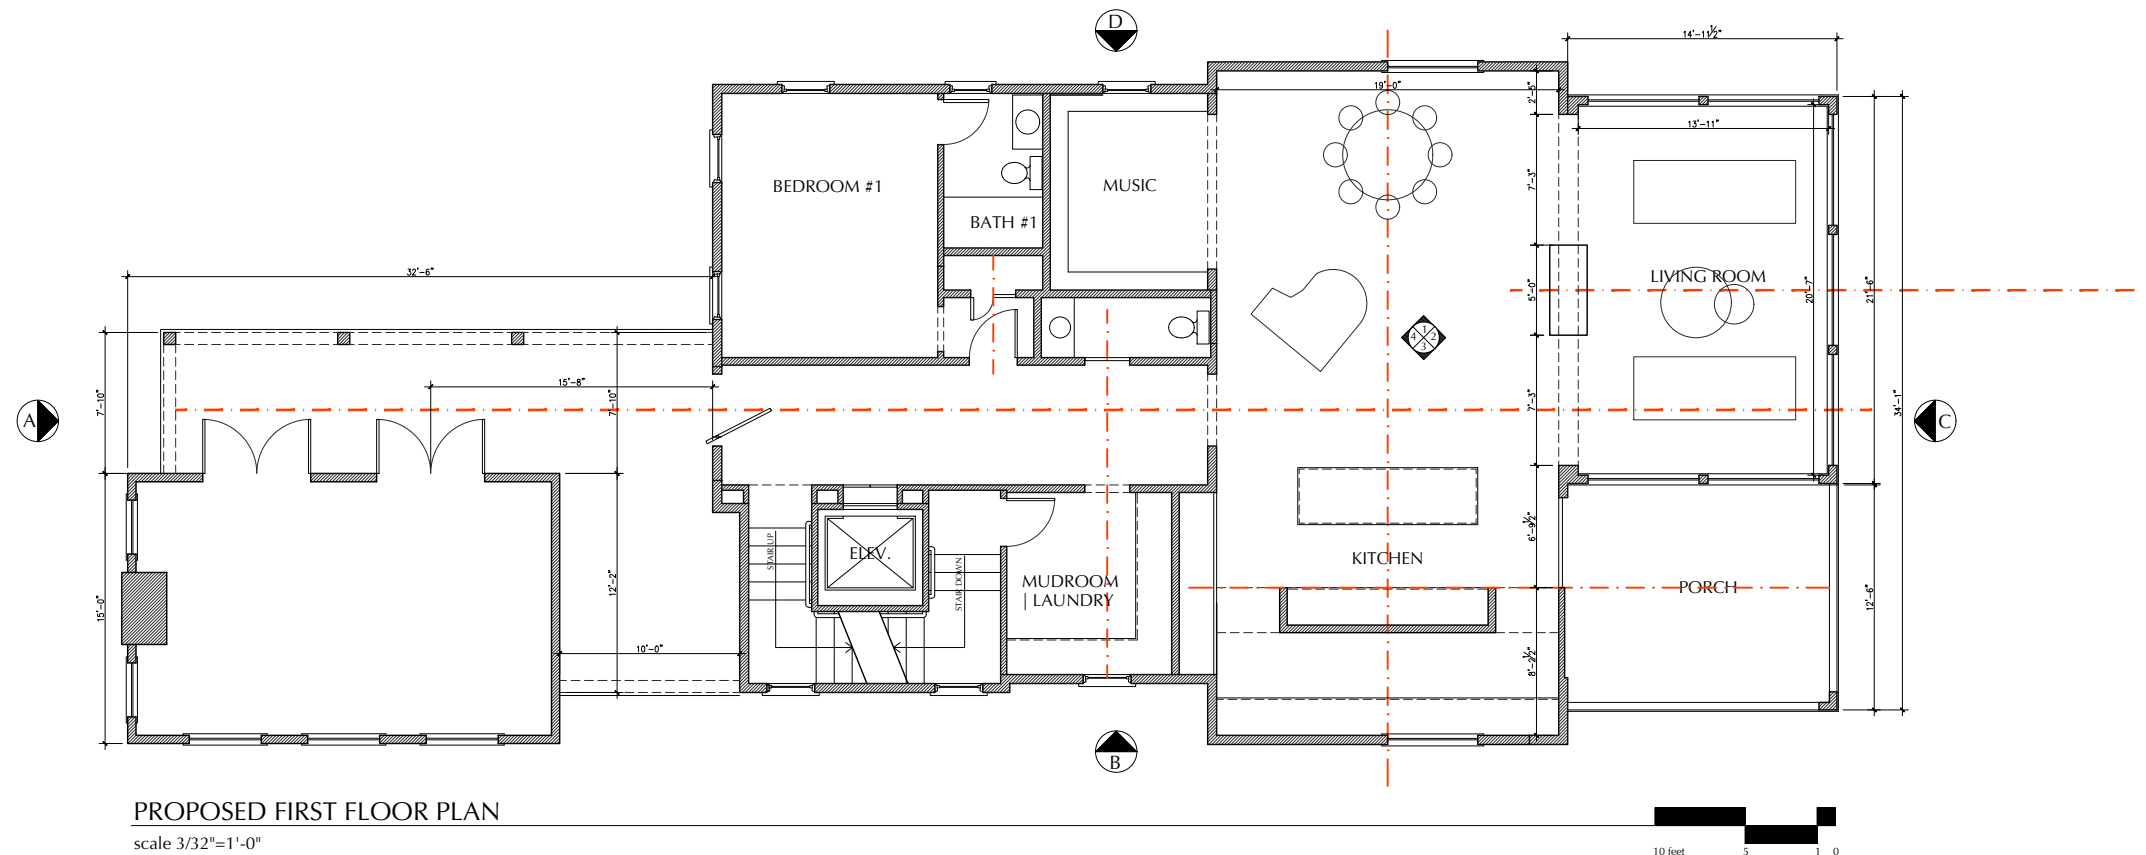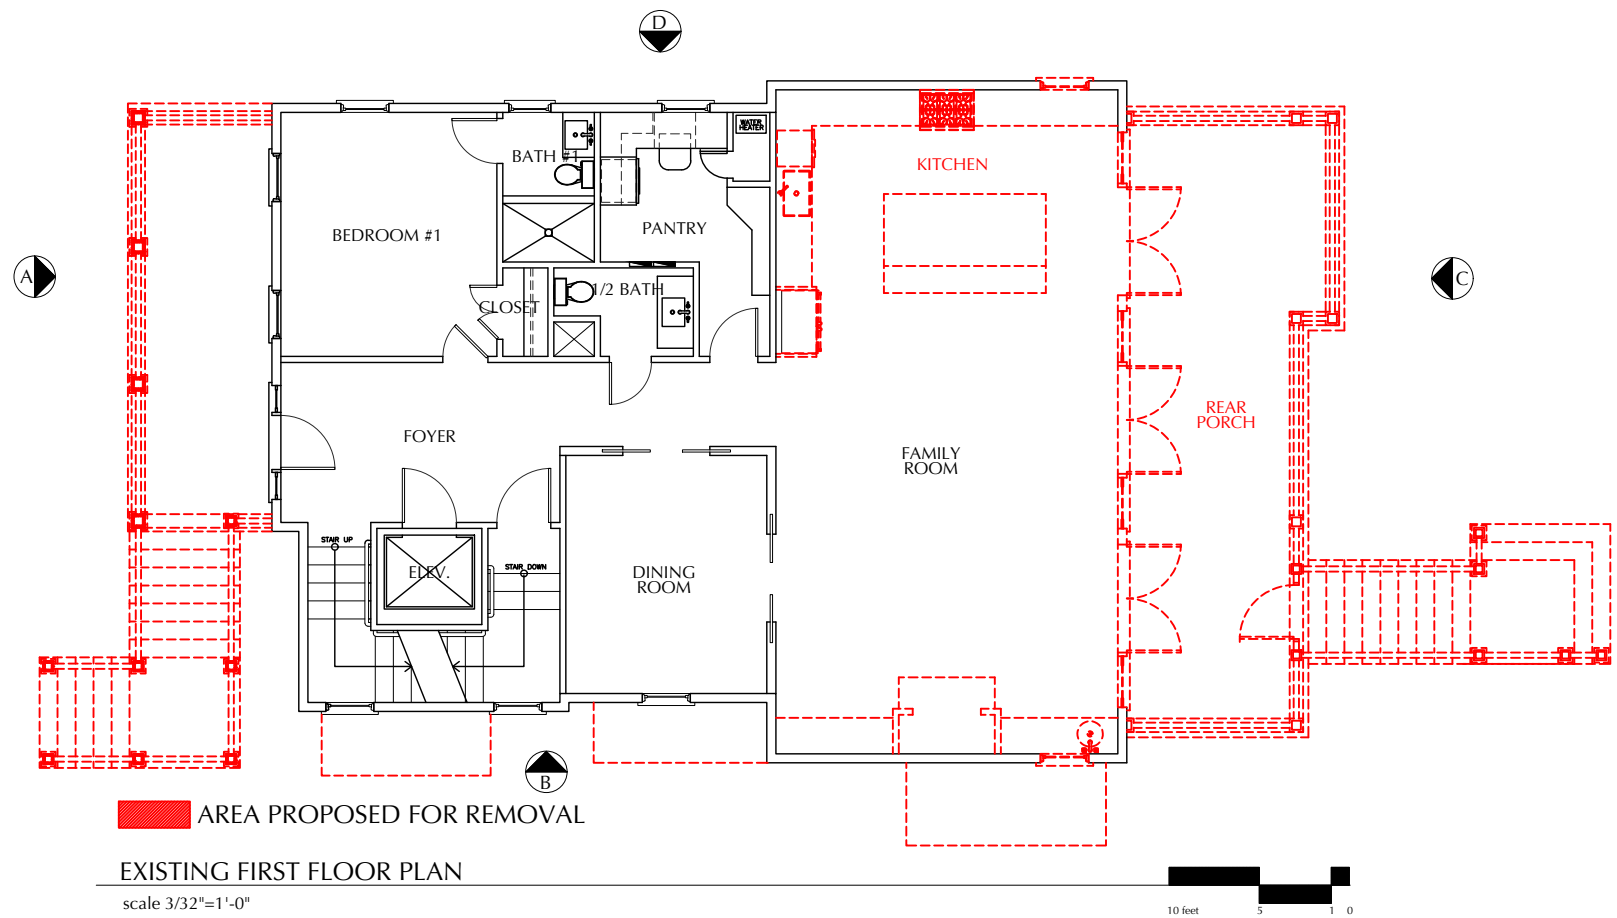


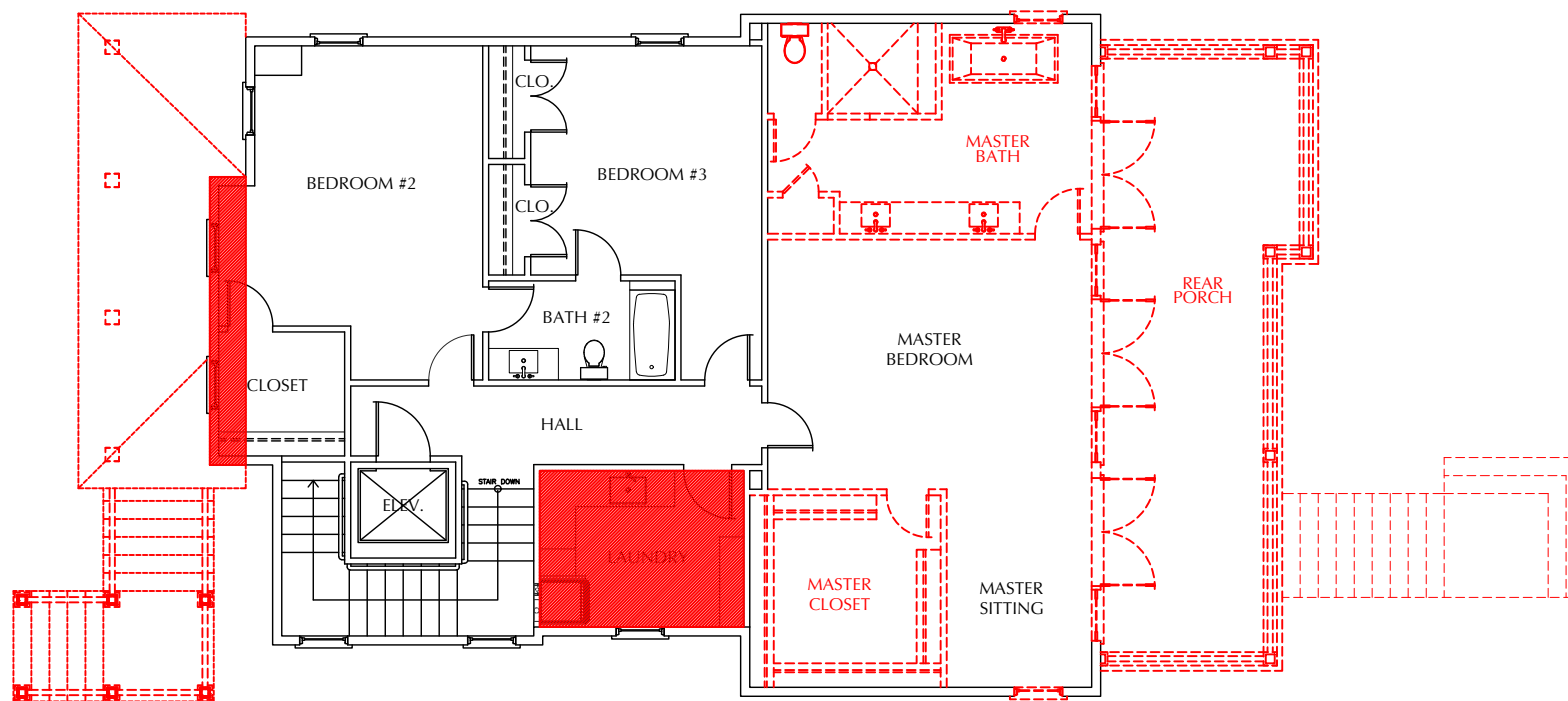

AREA PROPOSED FOR REMOVAL

EXISTING SECOND FLOOR PLAN


scale 3/32"=1'-0"

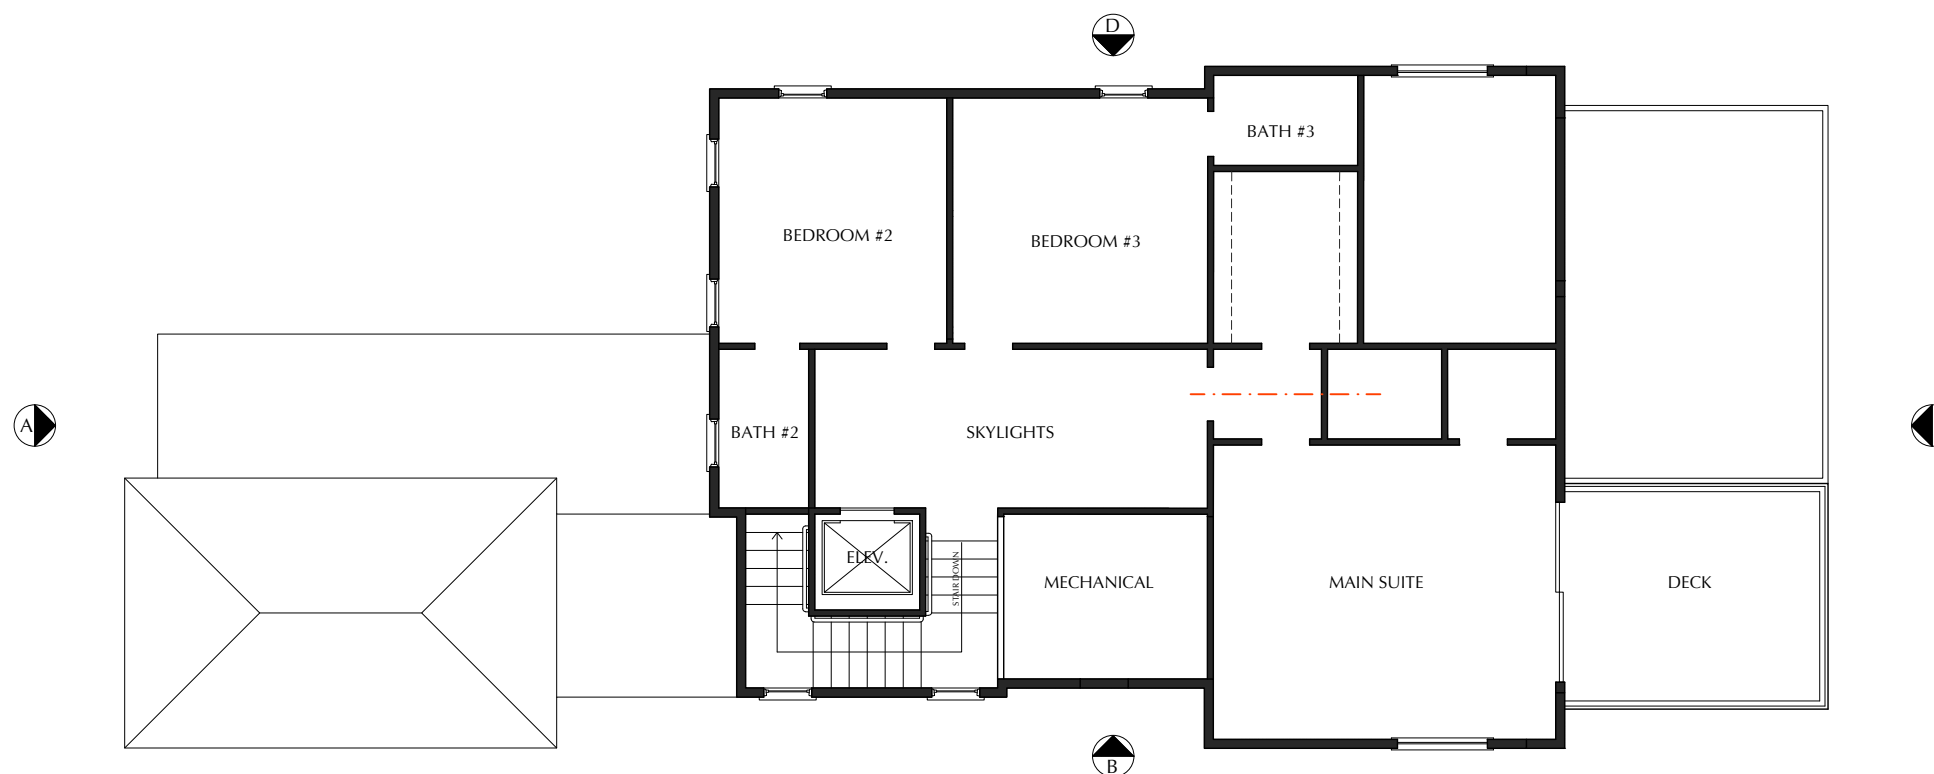

PROPOSED SECOND FLOOR PLAN


scale 3/32"=1'-0"



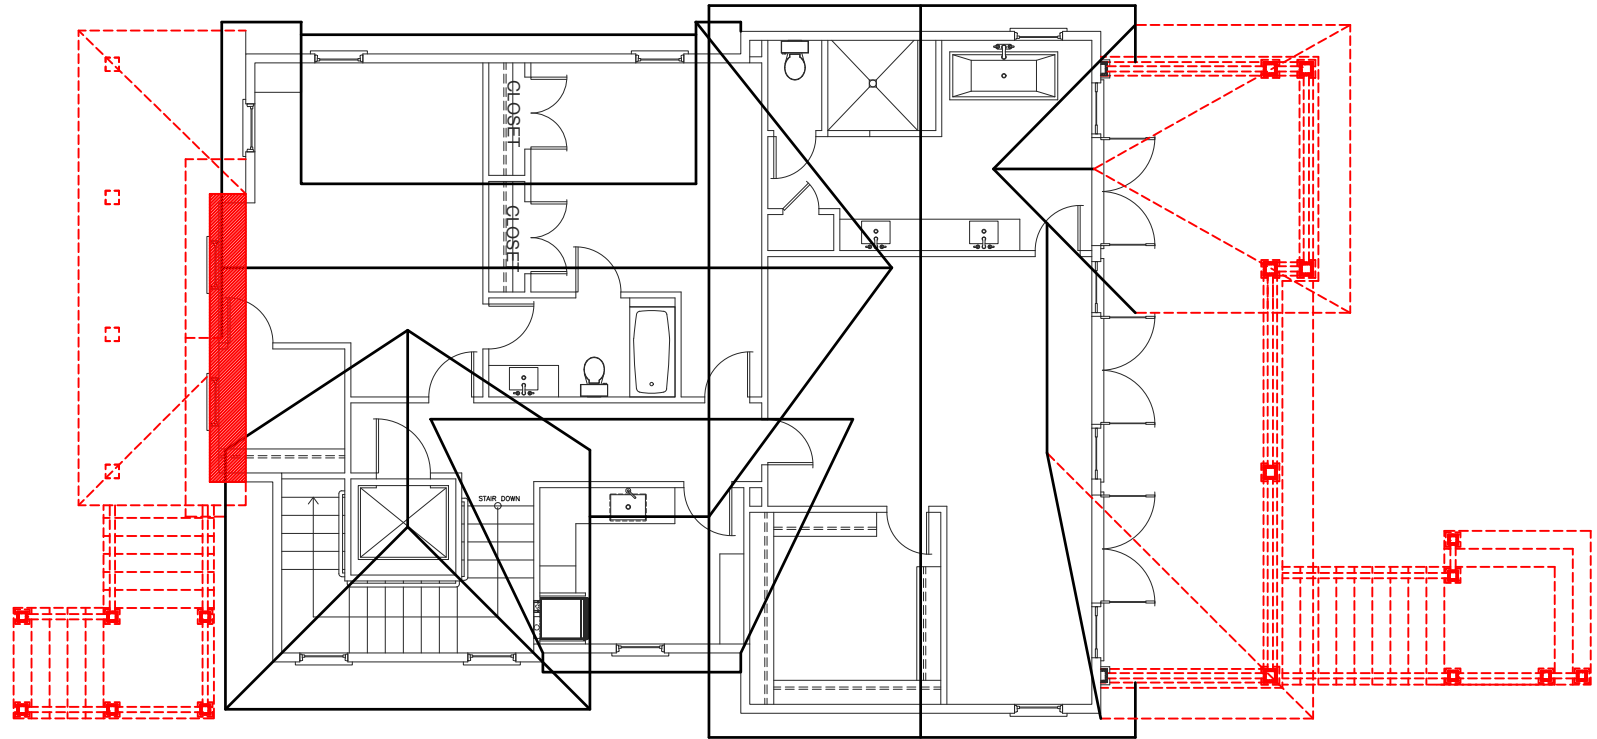

EXISTING ROOF PLAN

scale 3/32"=1'-0"

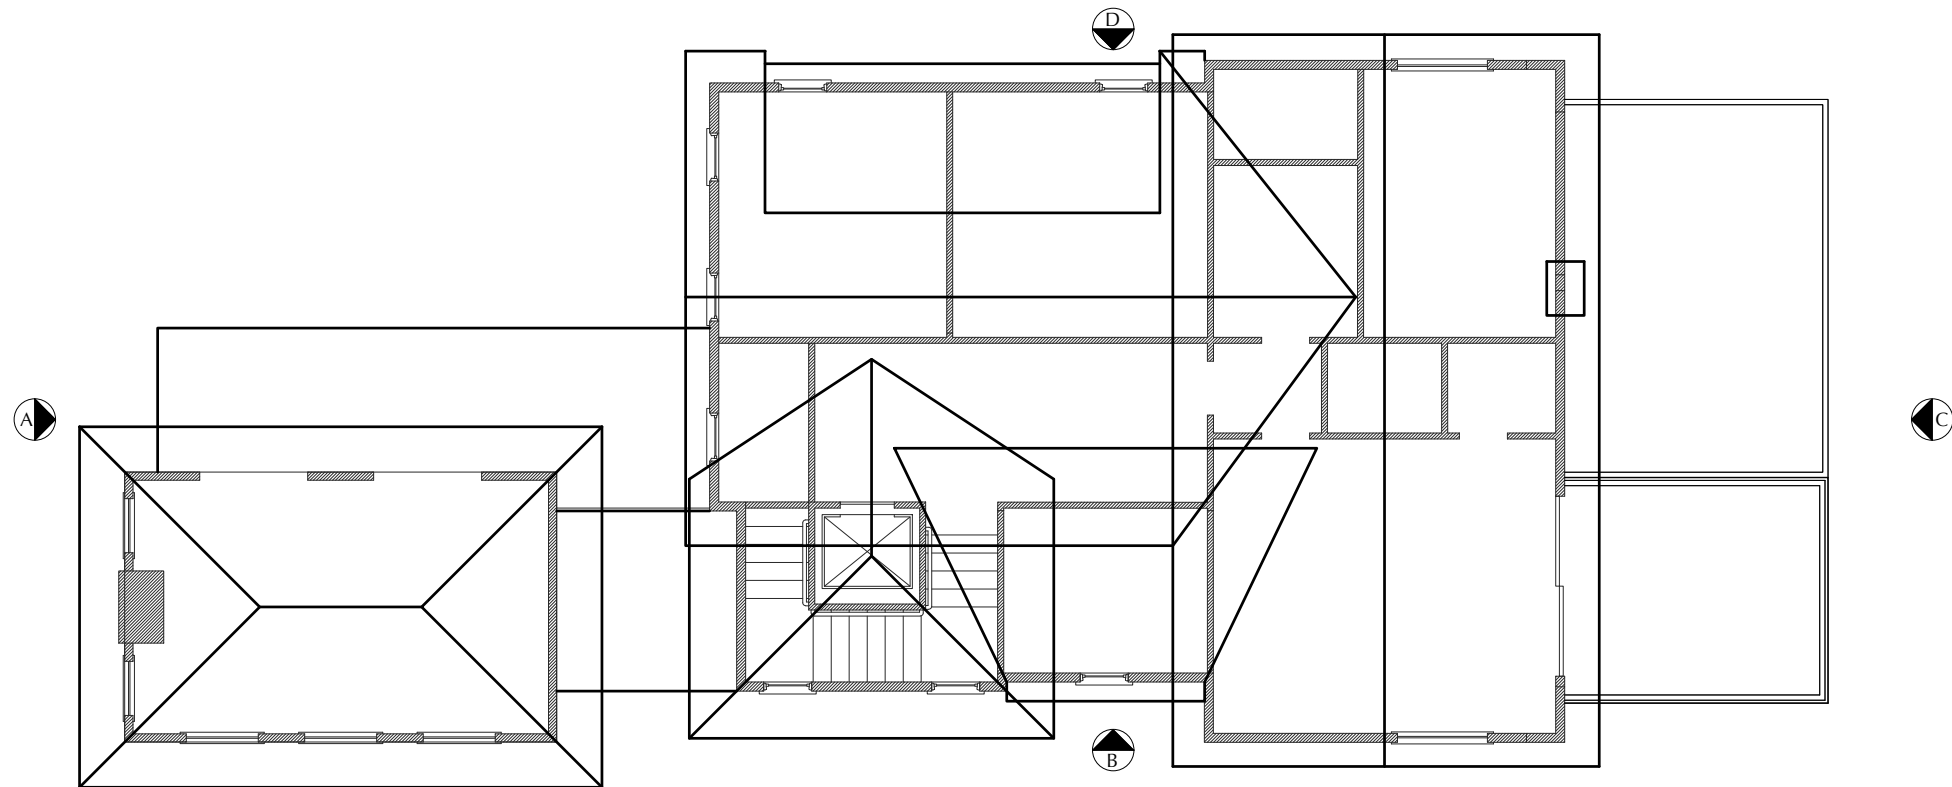

PROPOSED ROOF PLAN

scale 3/32"=1'-0"





A. EXISTING ELEVATION A

scale 3/32"=1'-0"



A. PROPOSED ELEVATION A

scale 3/32"=1'-0"





B. EXISTING ELEVATION B
scale 3/32"=1'-0"



B. PROPOSED ELEVATION B
scale 3/32"=1'-0"



C. EXISTING ELEVATION C

scale 3/32"=1'-0"



C. PROPOSED ELEVATION C

scale 3/32"=1'-0"





D. EXISTING ELEVATION D
scale 3/32"=1'-0"



D. PROPOSED ELEVATION D
scale 3/32"=1'-0"

