

1018 OSCEOLA AVE.
SULLIVAN'S ISLAND SC

ISSUES AND REVISIONS	
DATE	ISSUE
1/16/2024	GRADING UPDATE
02/06/2024	GRADES + PLANT UPDATE
03/14/2025	GRADES + PLANT UPDATE

SCALE: AS NOTED


DRAWN BY: MJ

CHECKED BY: DK

**1010 + 1018 OSCEOLA
COMBINED GRADING PLAN**


LA-001



© COPYRIGHT STEVEN HARRIS ARCHITECTS

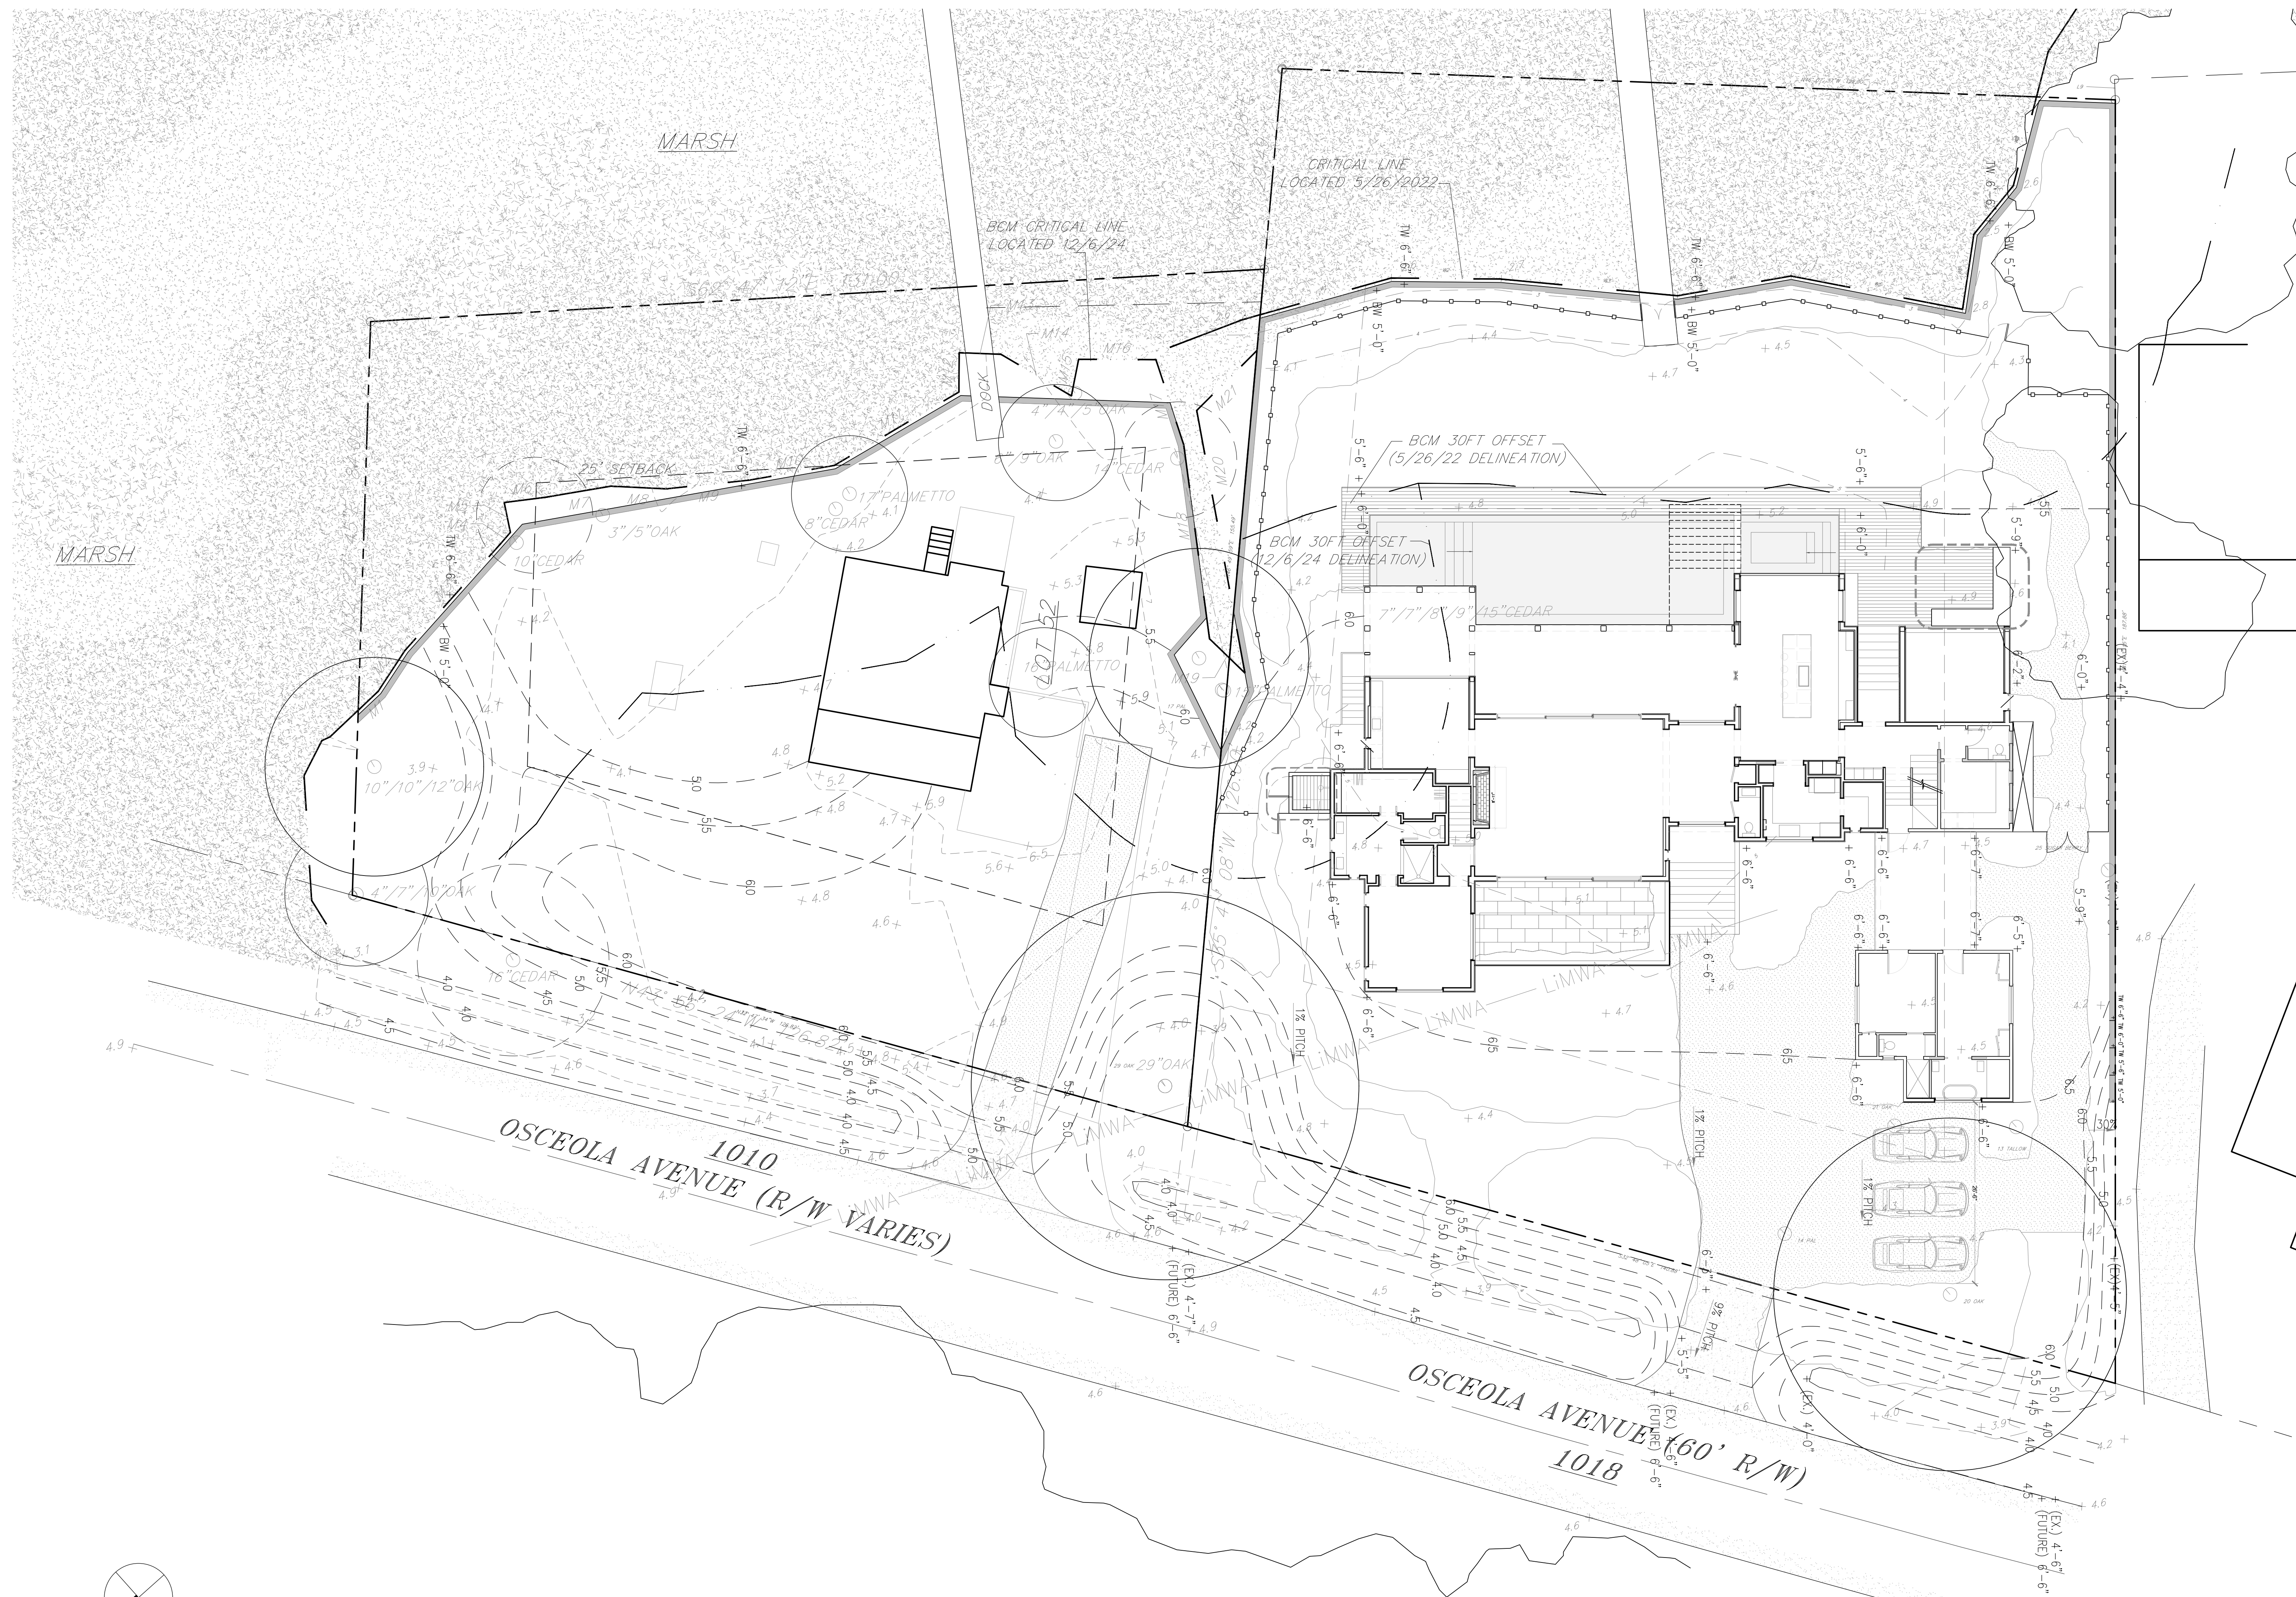

PLAN

3/32"=1'-0"

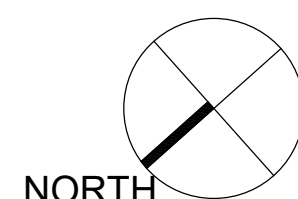

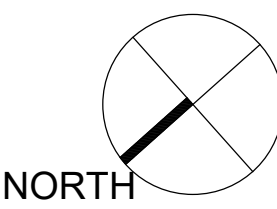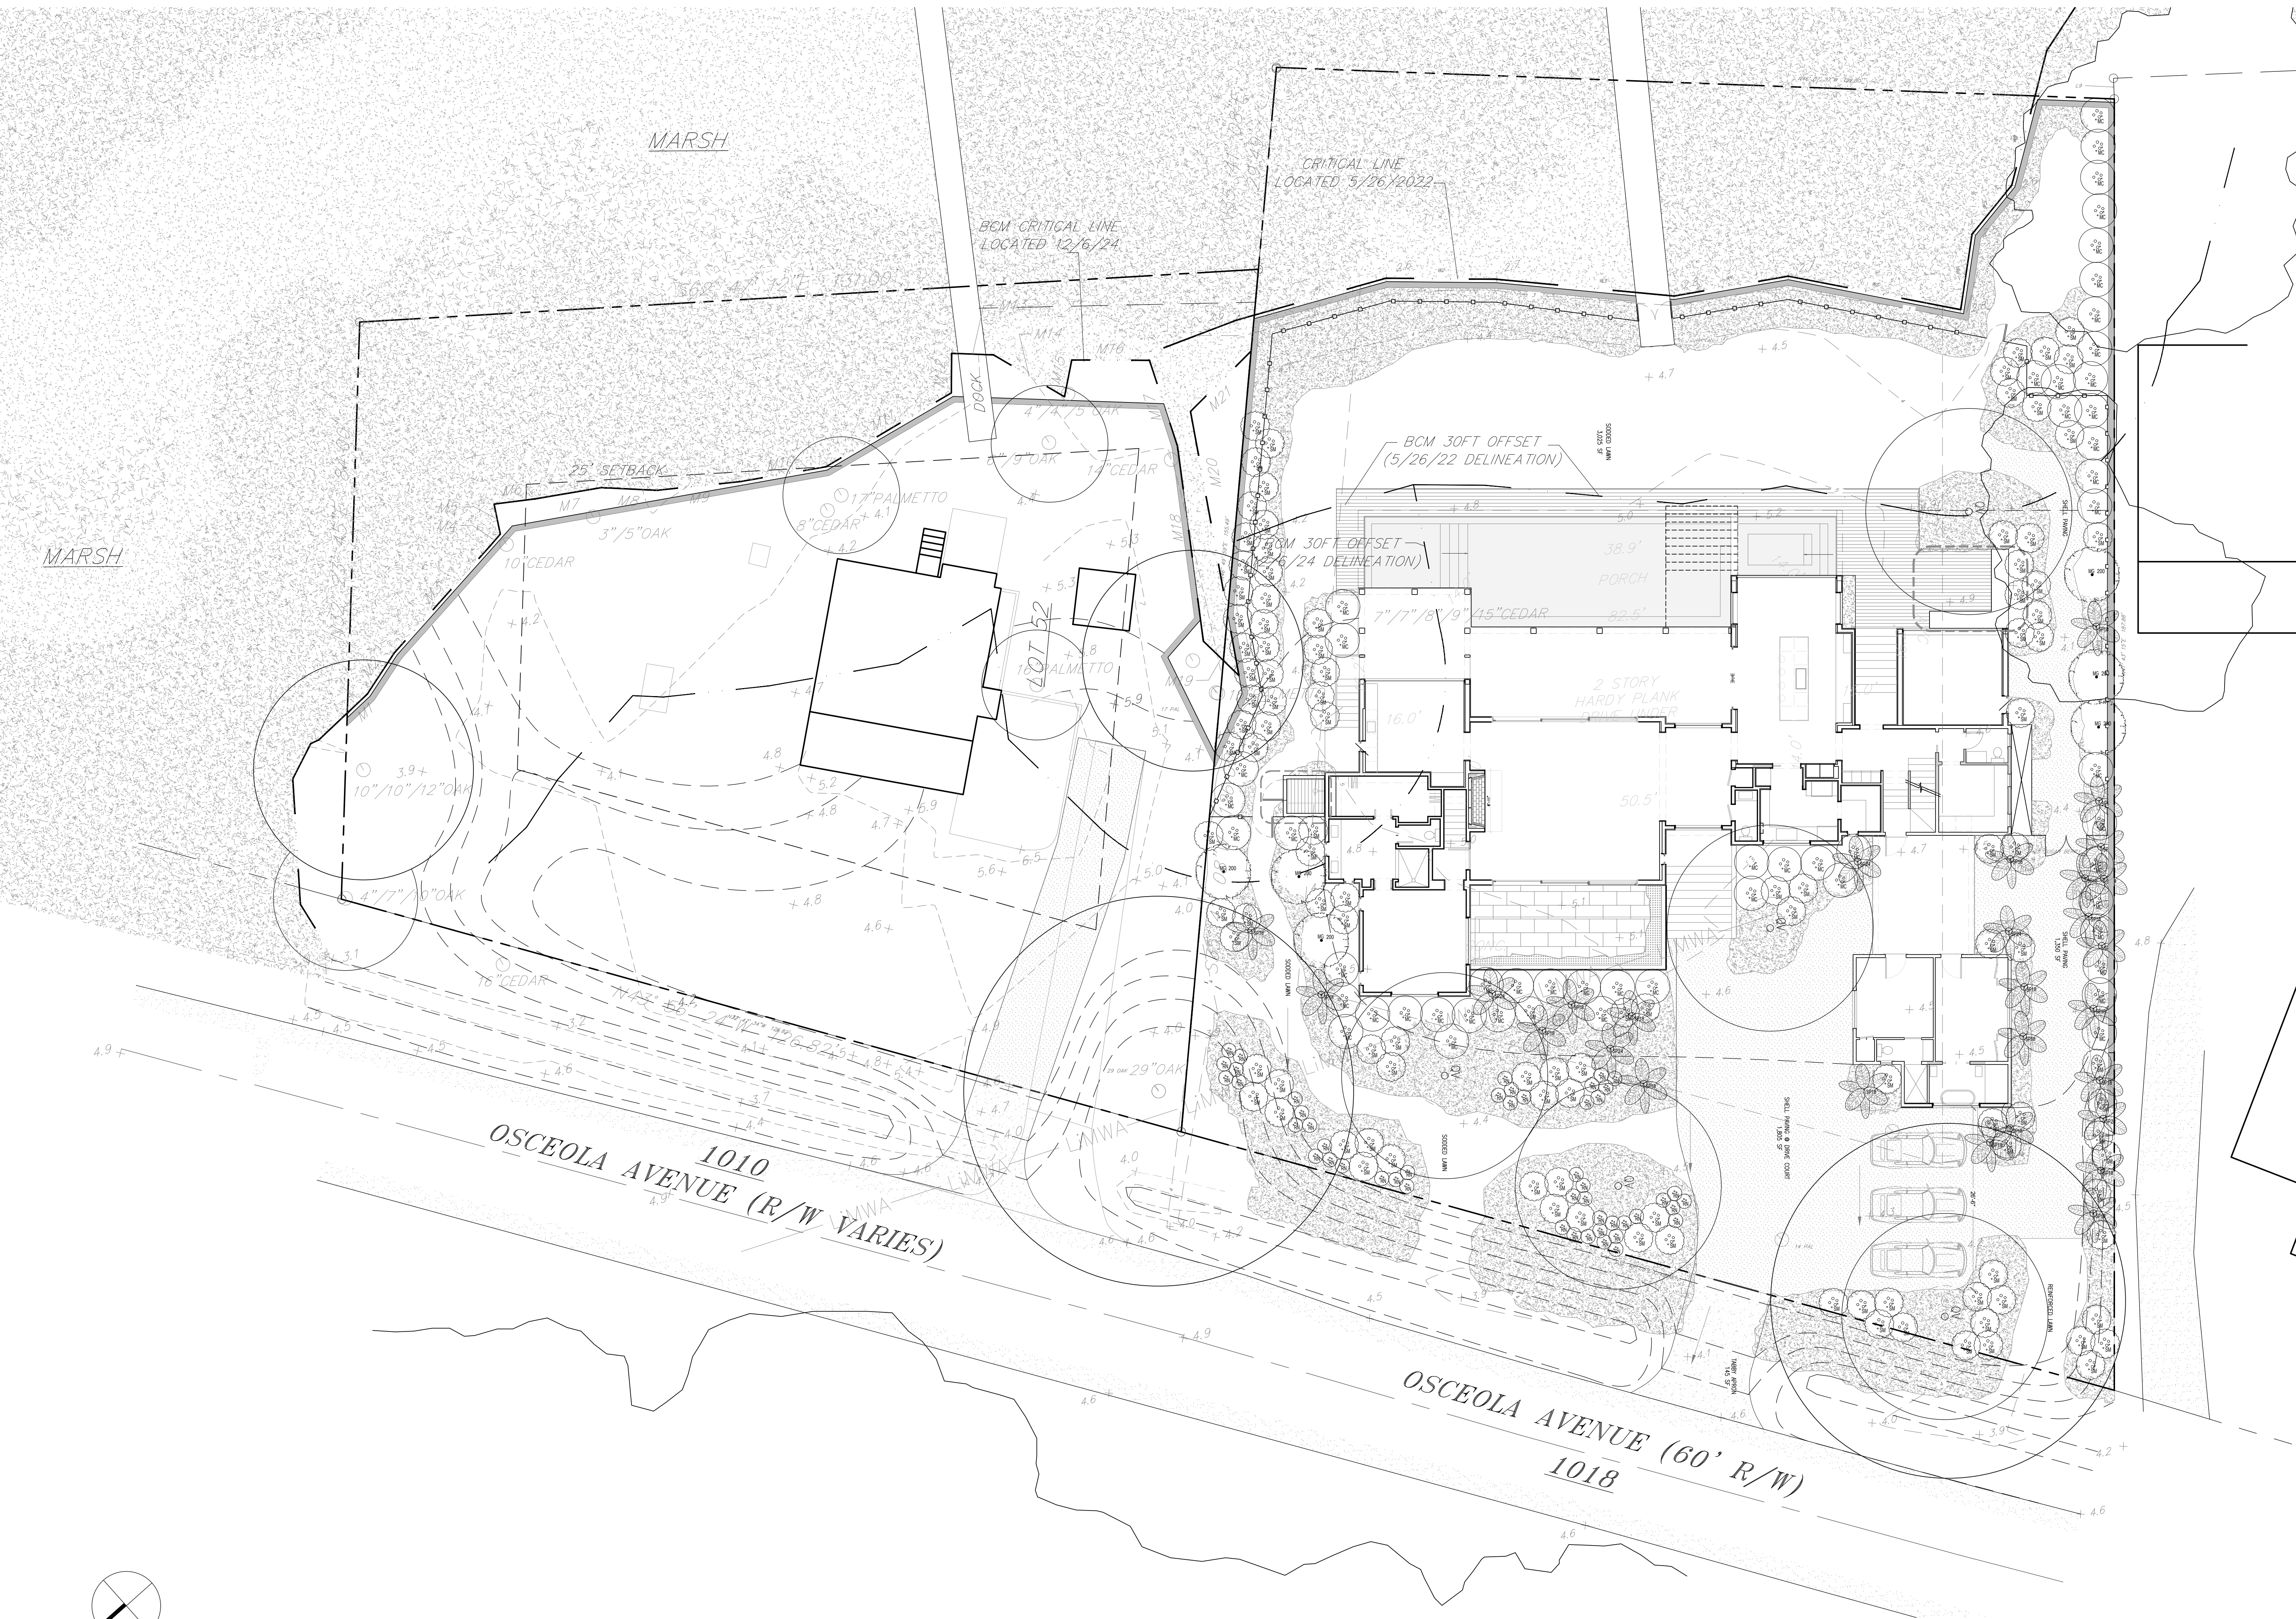

Rees Roberts + Partners LLC
50 WARREN STREET NYC 10007
t: 212.587.3371 f: 212.385.2932

1018 OSCEOLA AVE.
SULLIVAN'S ISLAND SC

ISSUES AND REVISIONS	
DATE	ISSUE
1/16/2024	GRADING UPDATE
02/06/2024	GRADES + PLANT UPDATE
03/14/2025	GRADES + PLANT UPDATE

SCALE: AS NOTED
DRAWN BY: MJ
CHECKED BY: DK

1010 + 1018 OSCEOLA
COMBINED PLANTING PLAN

LA-002

© COPYRIGHT STEVEN HARRIS ARCHITECTS

PLAN
3/32"=1'-0"

