

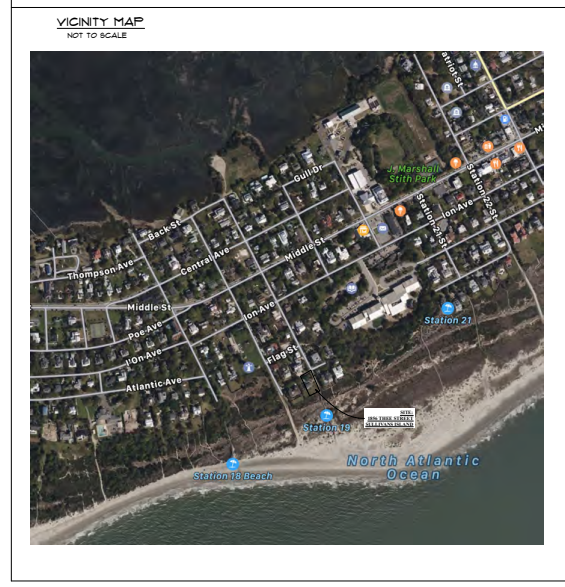


1856 THEE STREET SULLIVAN'S ISLAND SOUTH CAROLINA

SHEET INDEX


- SD1 Cover Sheet
- SD2 Architectural Site Plan
- SD3 Existing Ground Floor ...
- SD4 Proposed Ground Floo...
- SD5 Existing First Floor Plan
- SD6 Proposed First Floor P...
- SD7 Existing Second Floor
- SD8 Proposed Second Floo...
- SD9 Existing Roof Plan
- SD10 Proposed Roof Plan
- SD11 Existing and Proposed...
- SD12 Existing and Proposed...
- SD13 Existing and Proposed...
- SD14 Layout
- SD15 Elevations
- SD16 Elevations
- SD17 Elevations
- SD18 Elevations
- SD19 Sections
- SD20 Sections

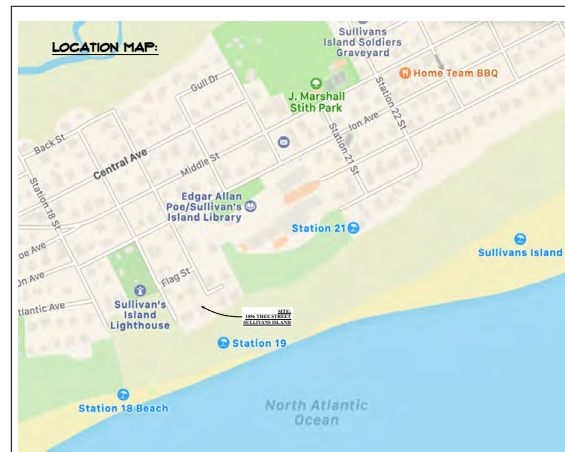

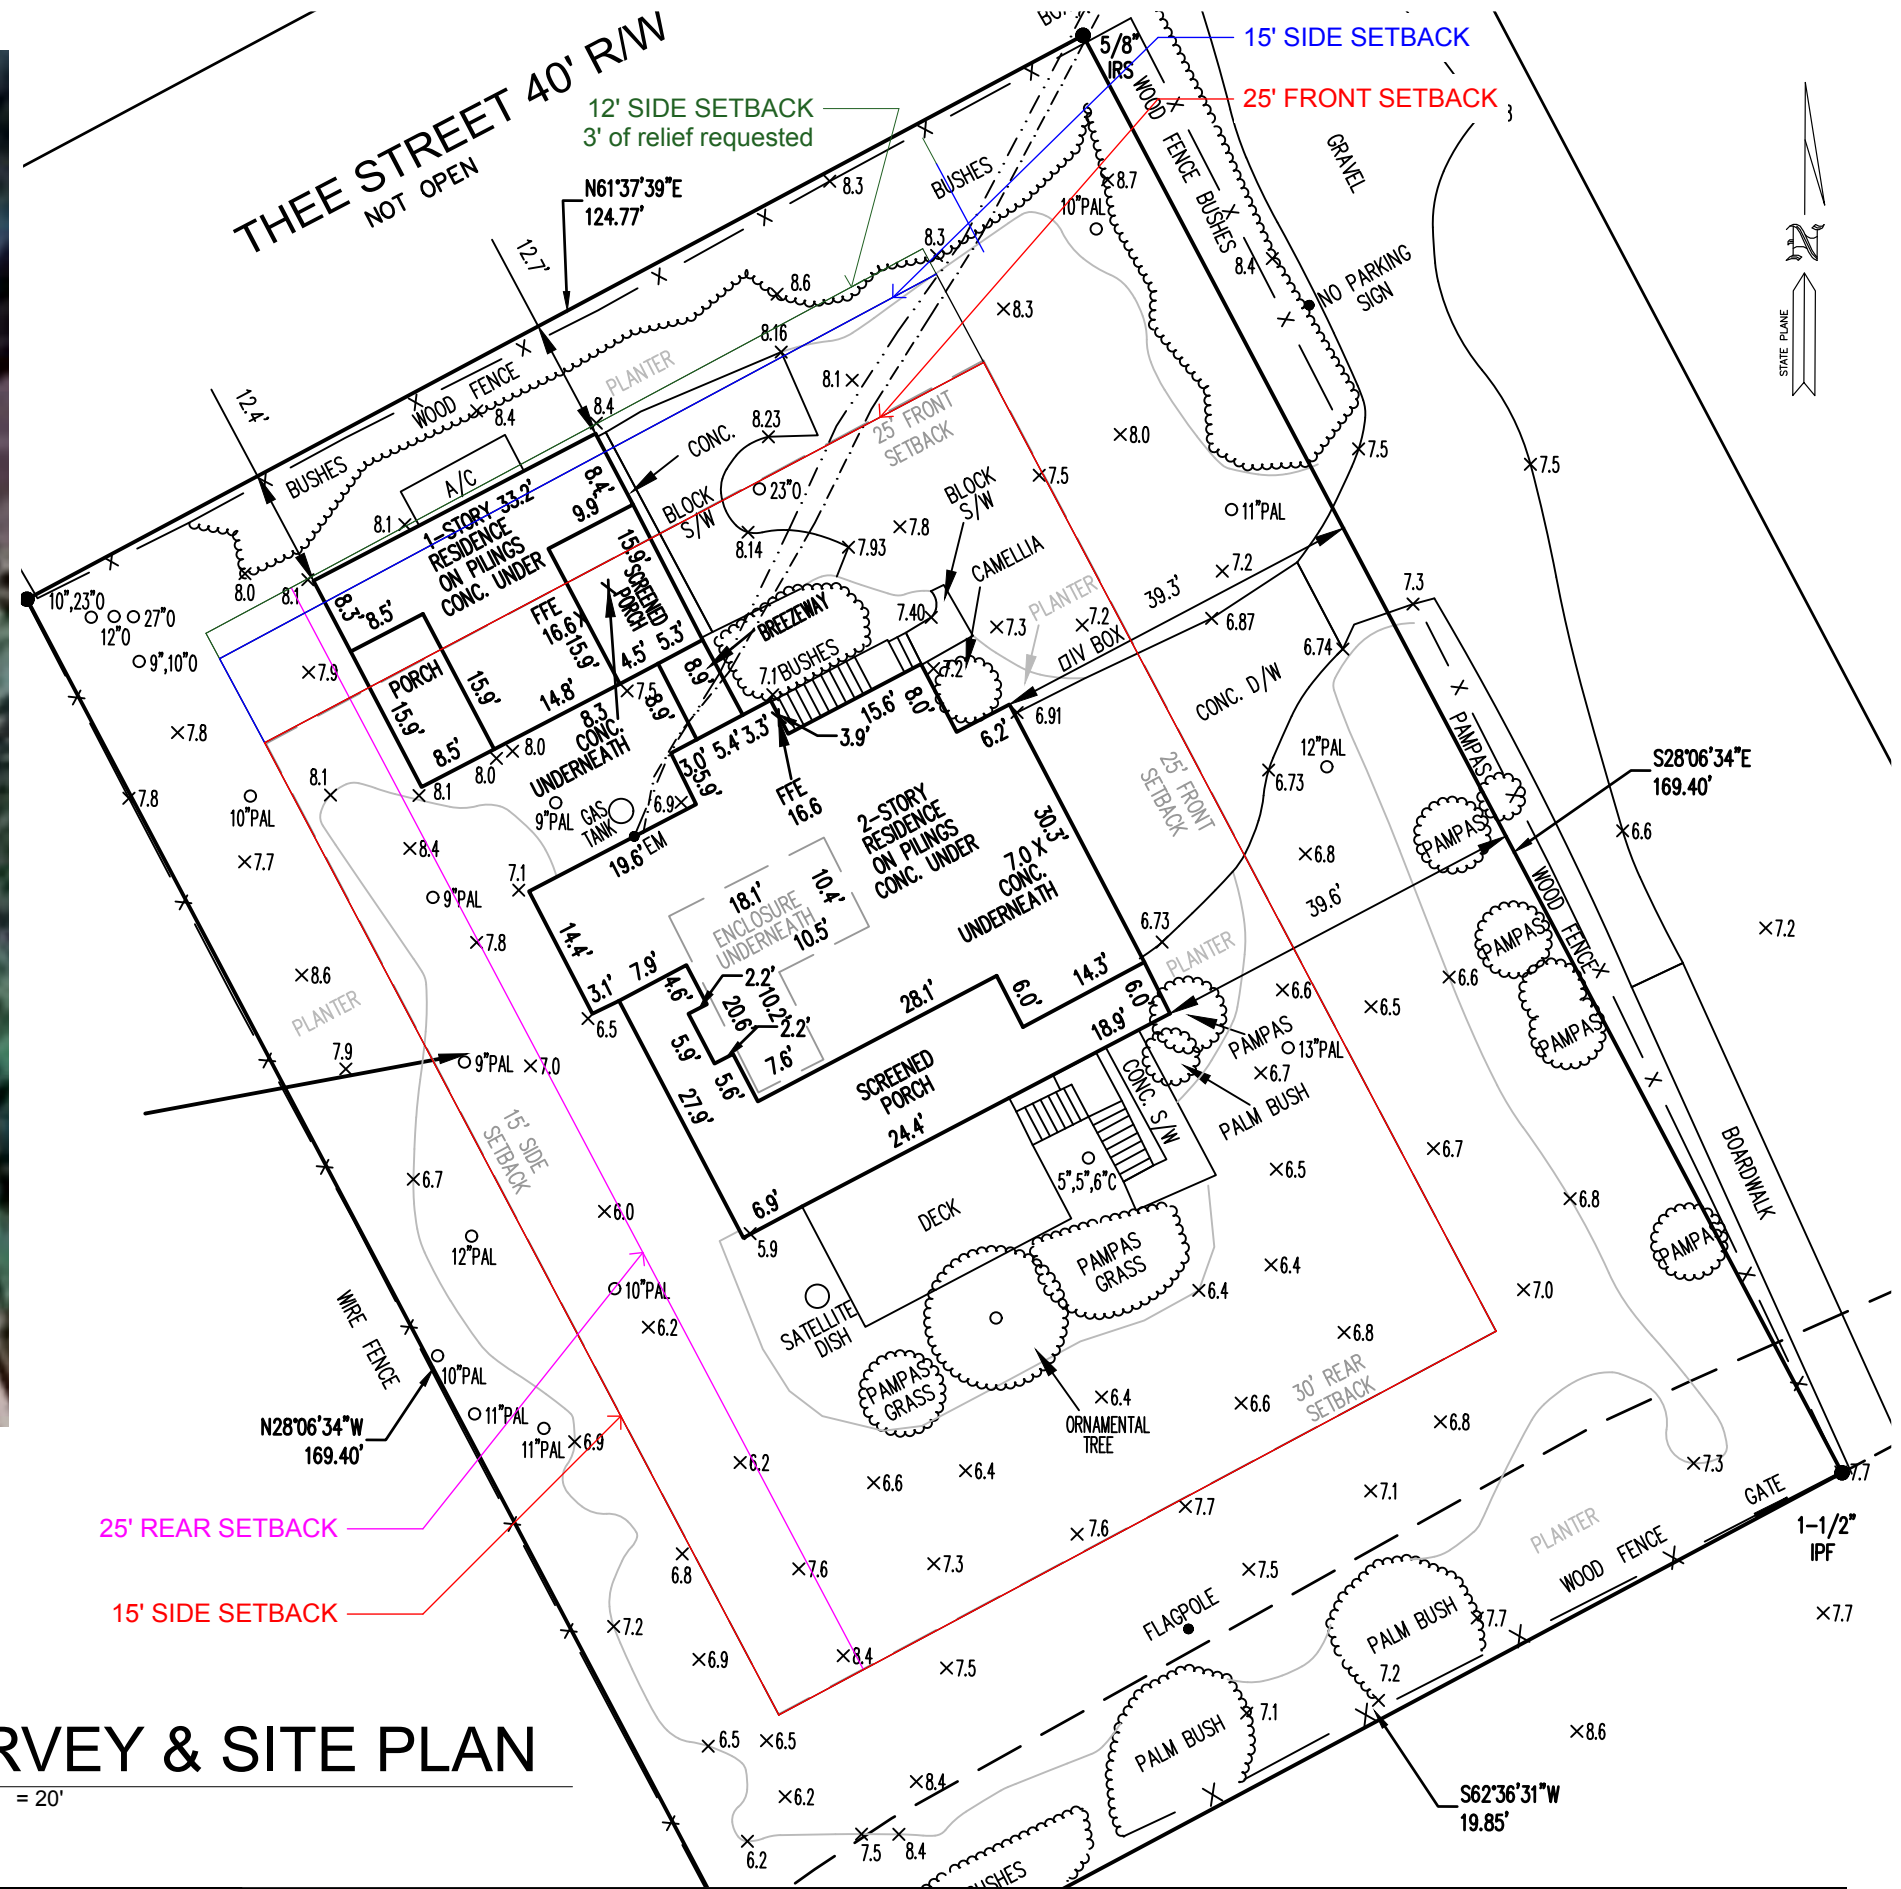


1 SURVEY & SITE PLAN
SCALE: 1" = 20'

1856 THEE STREET

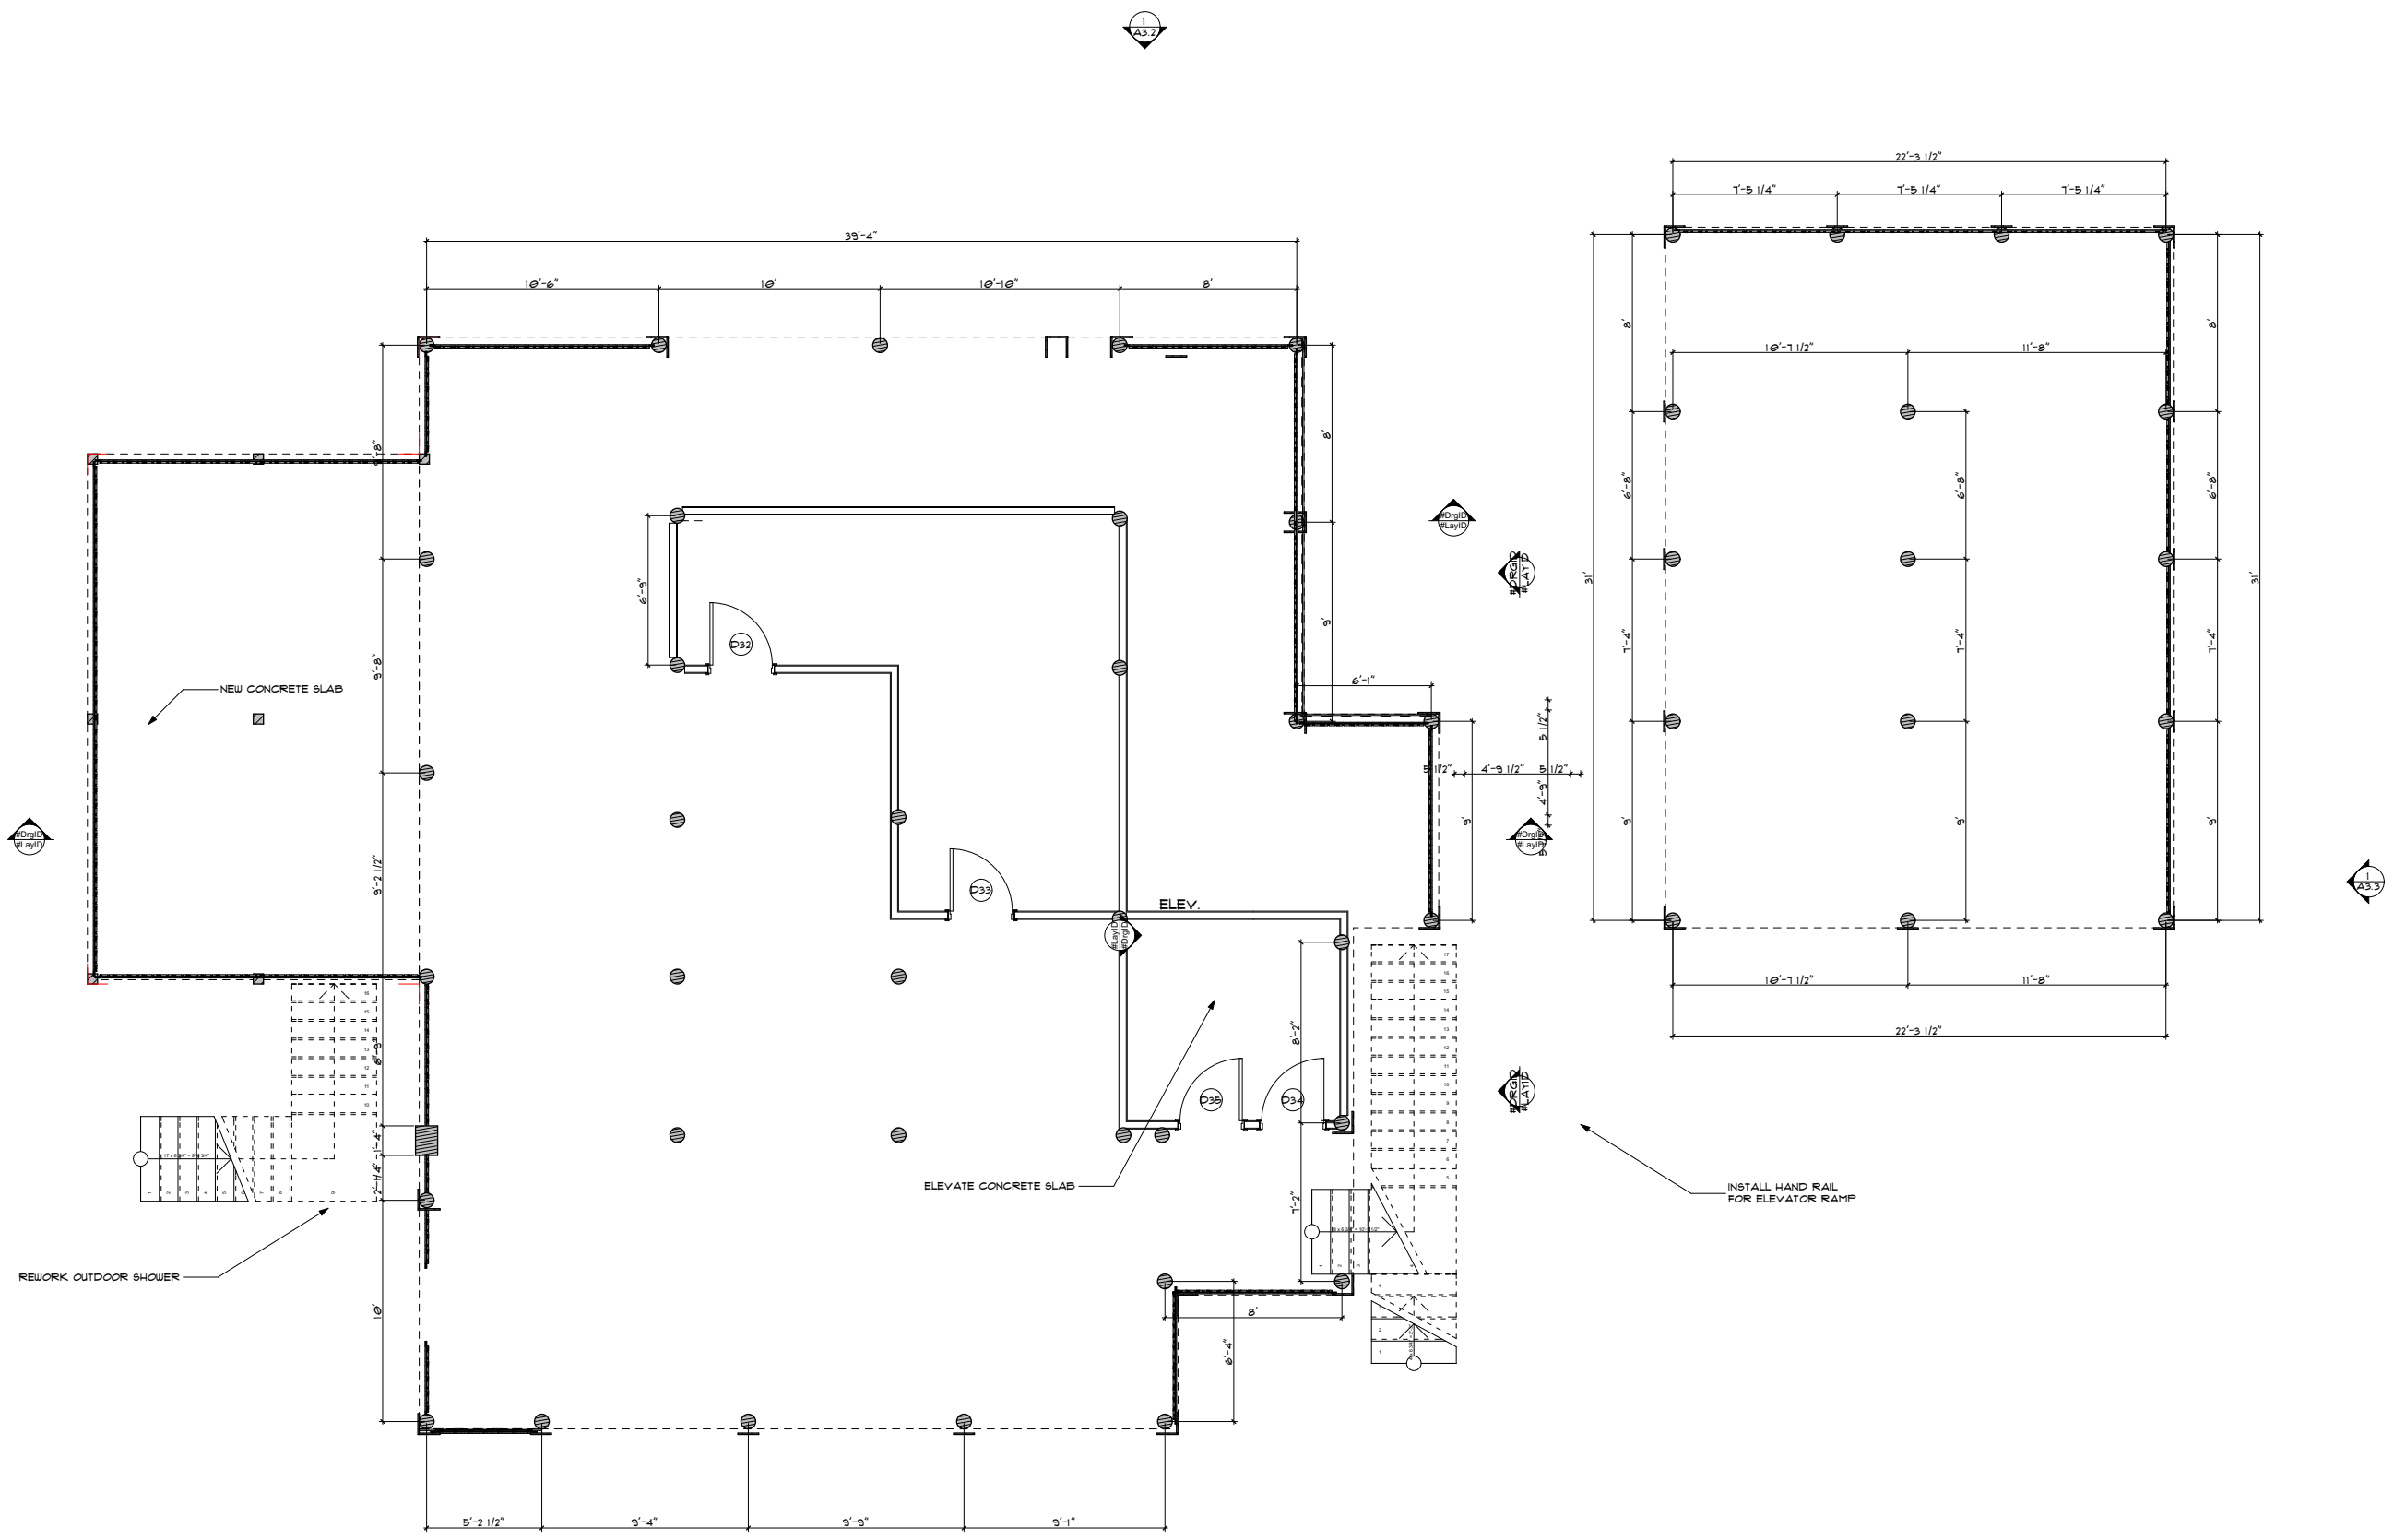


GROUND FLOOR PLAN EXISTING
 SCALE: 1/8" = 1'-0"


A3.7

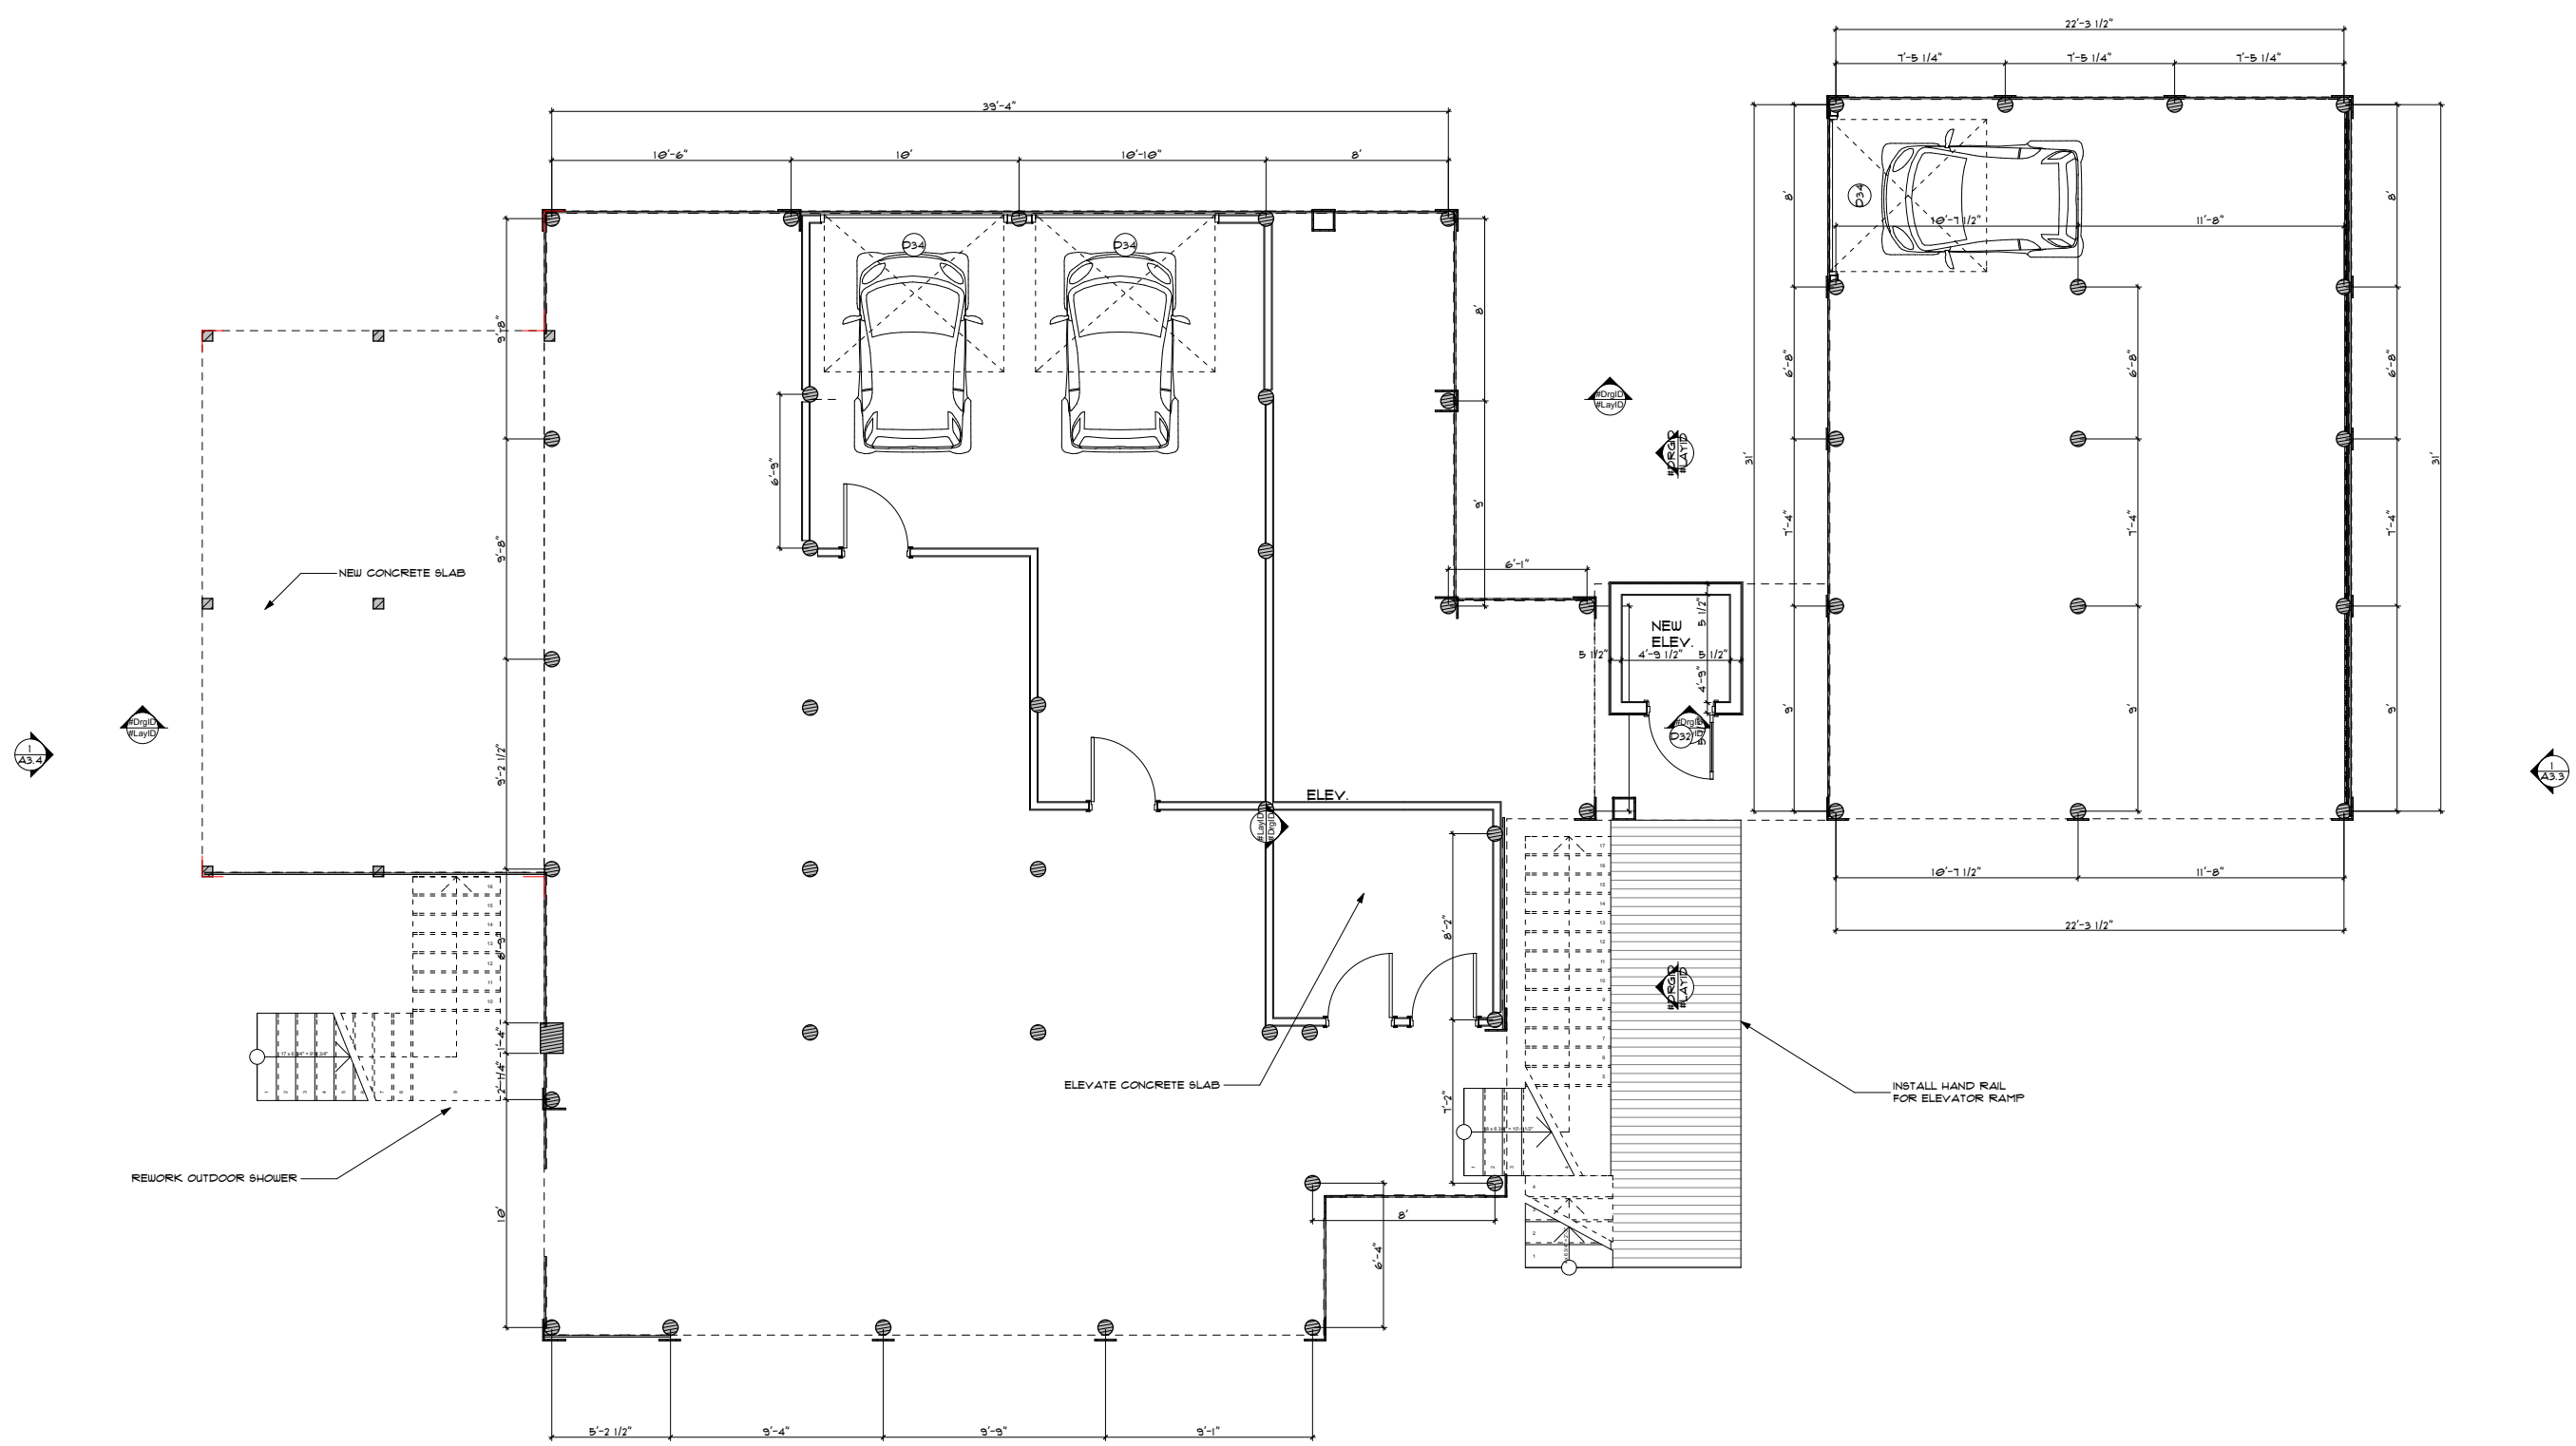


PROPOSED GROUND FLOOR PLAN
 SCALE: 1/8" = 1'-0"

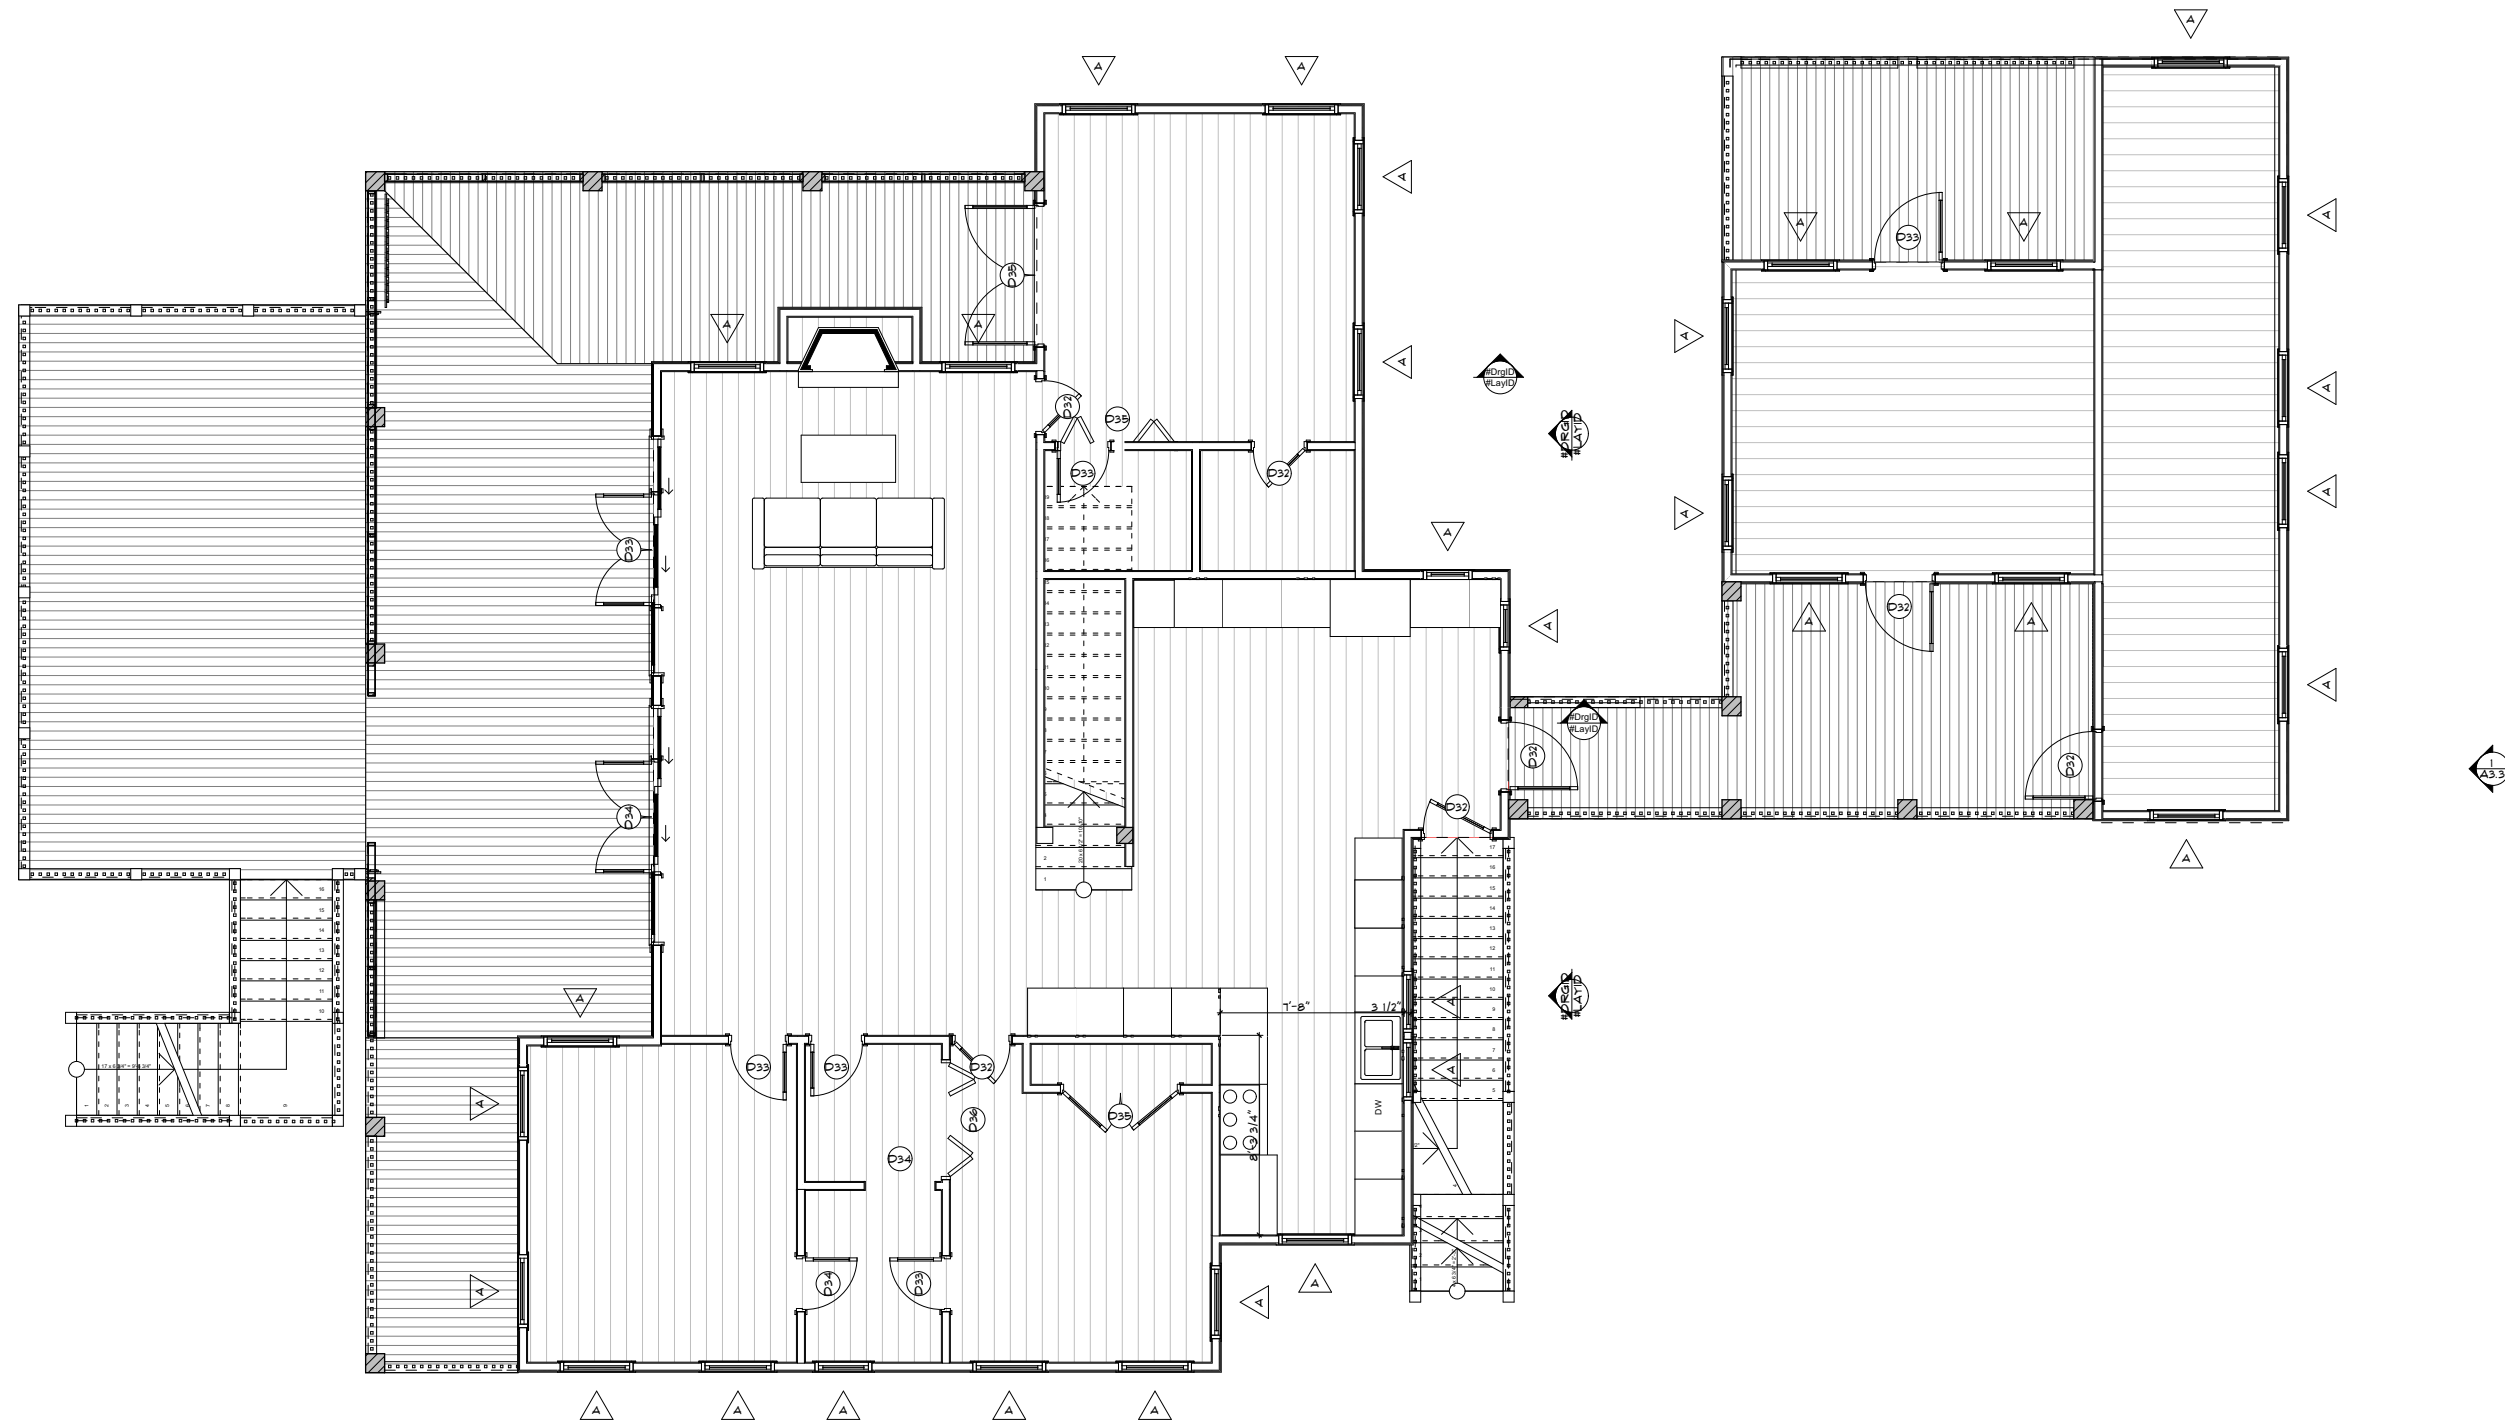


1
A2.4
EXISTING FIRST FLOOR PLAN
 SCALE: 1/8" = 1'-0"

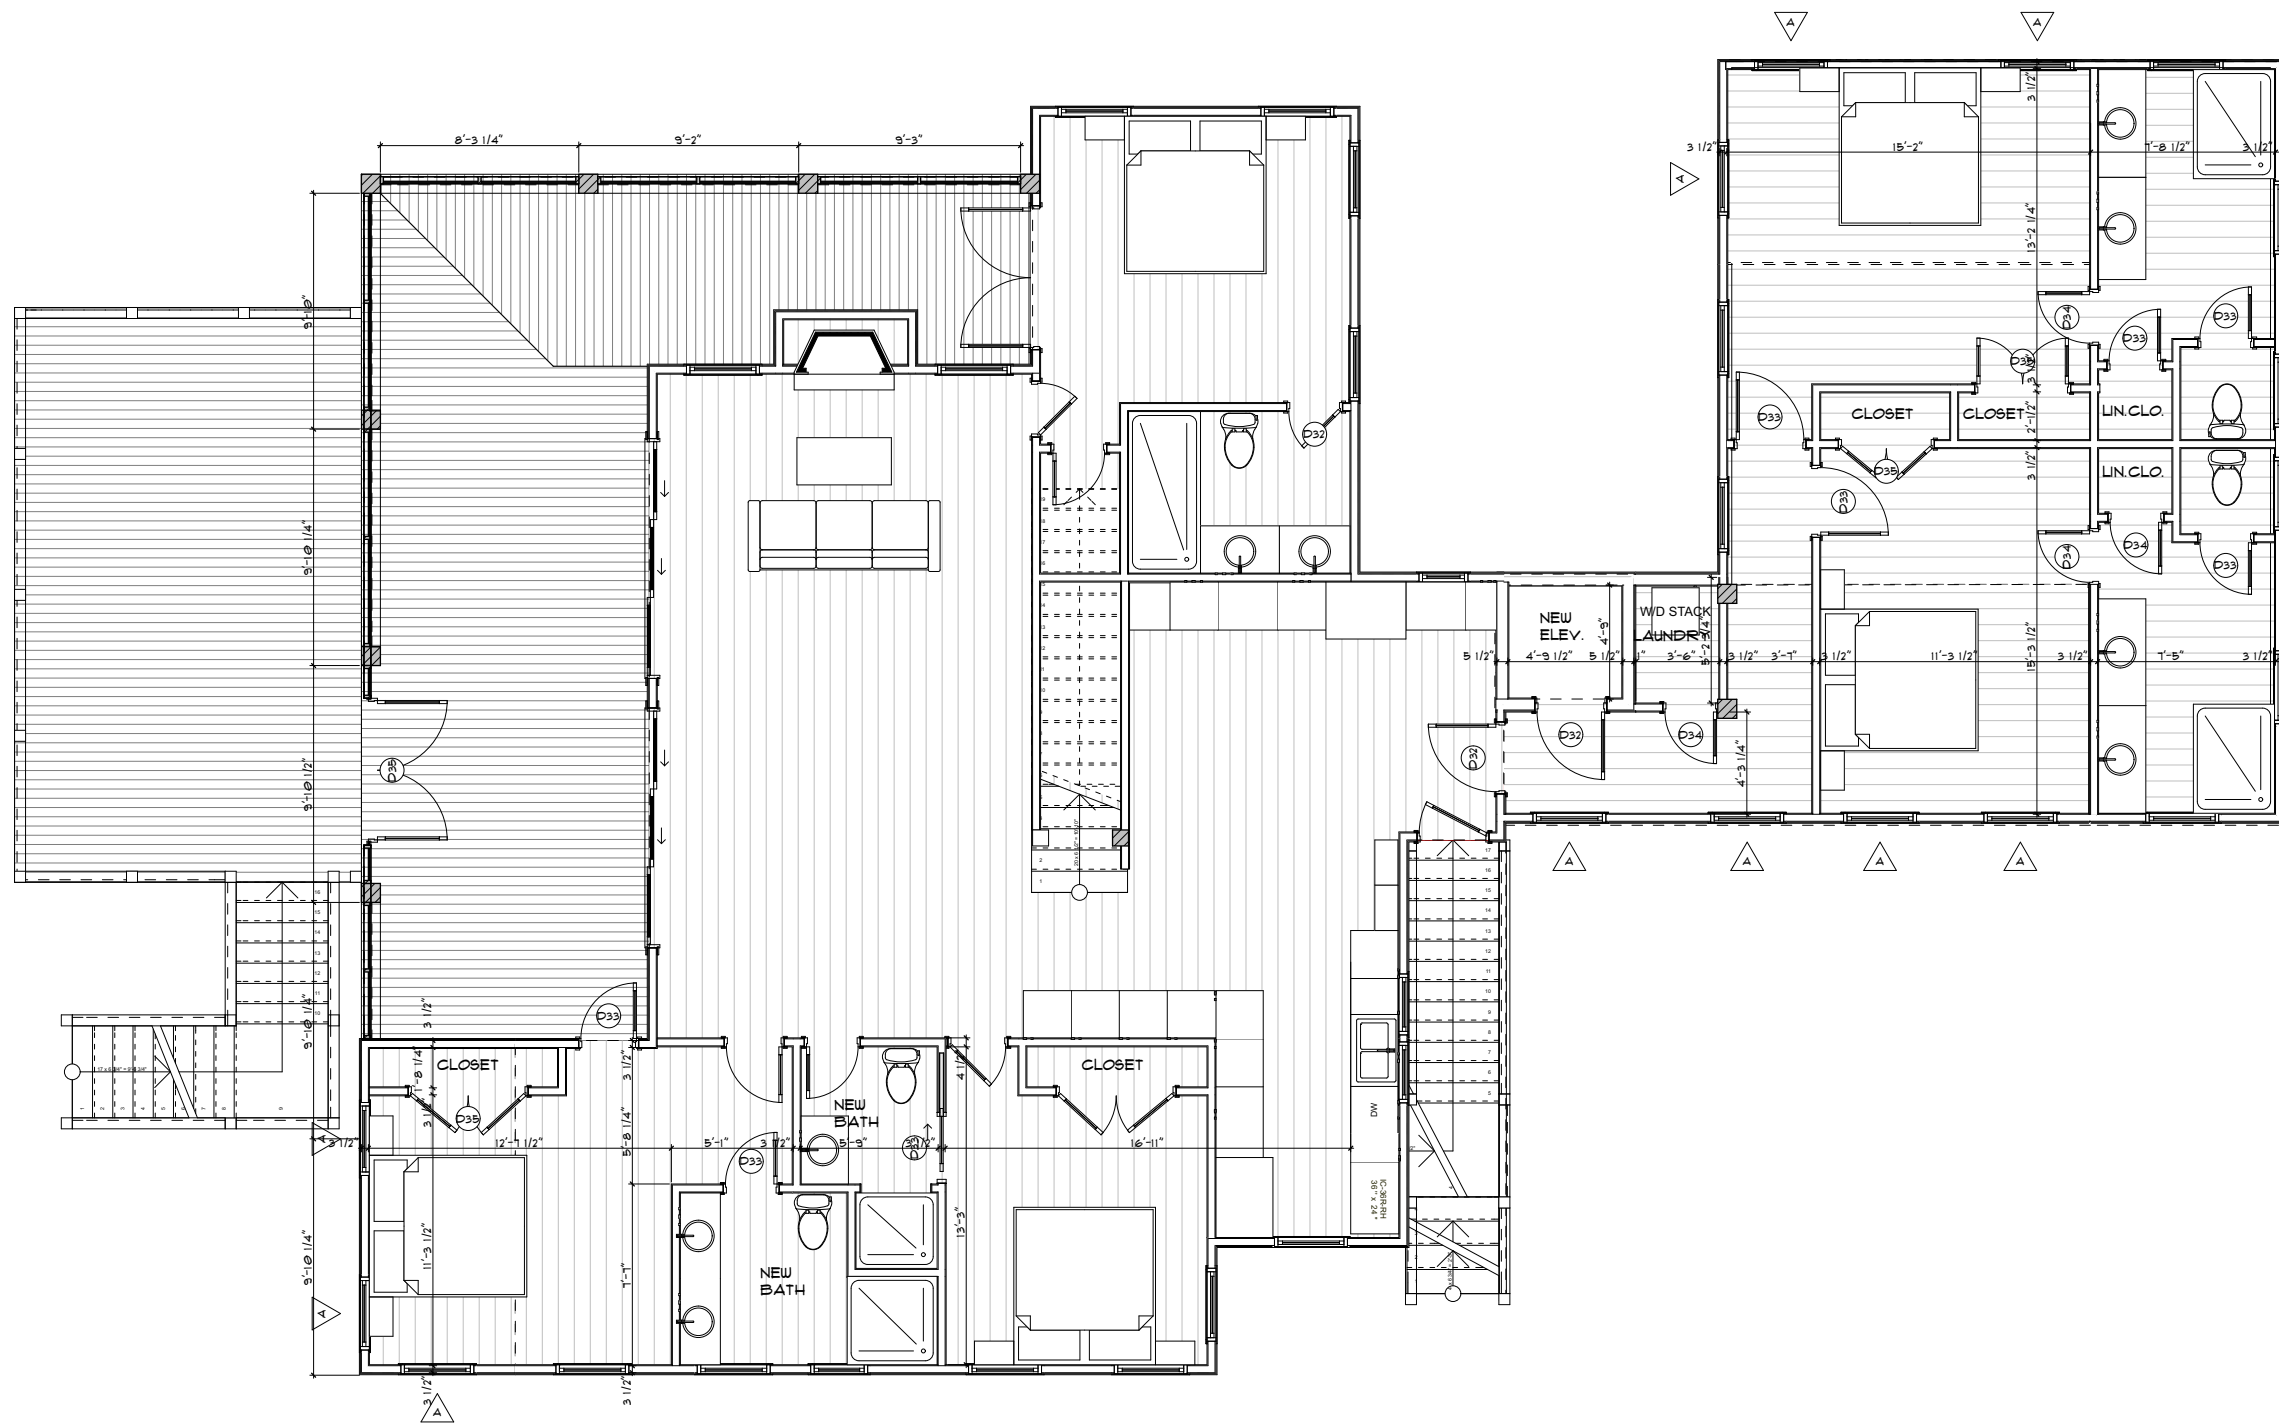


1
A2.5 PROPOSED FIRST FLOOR PLAN
SCALE: 1/8" = 1'-0"

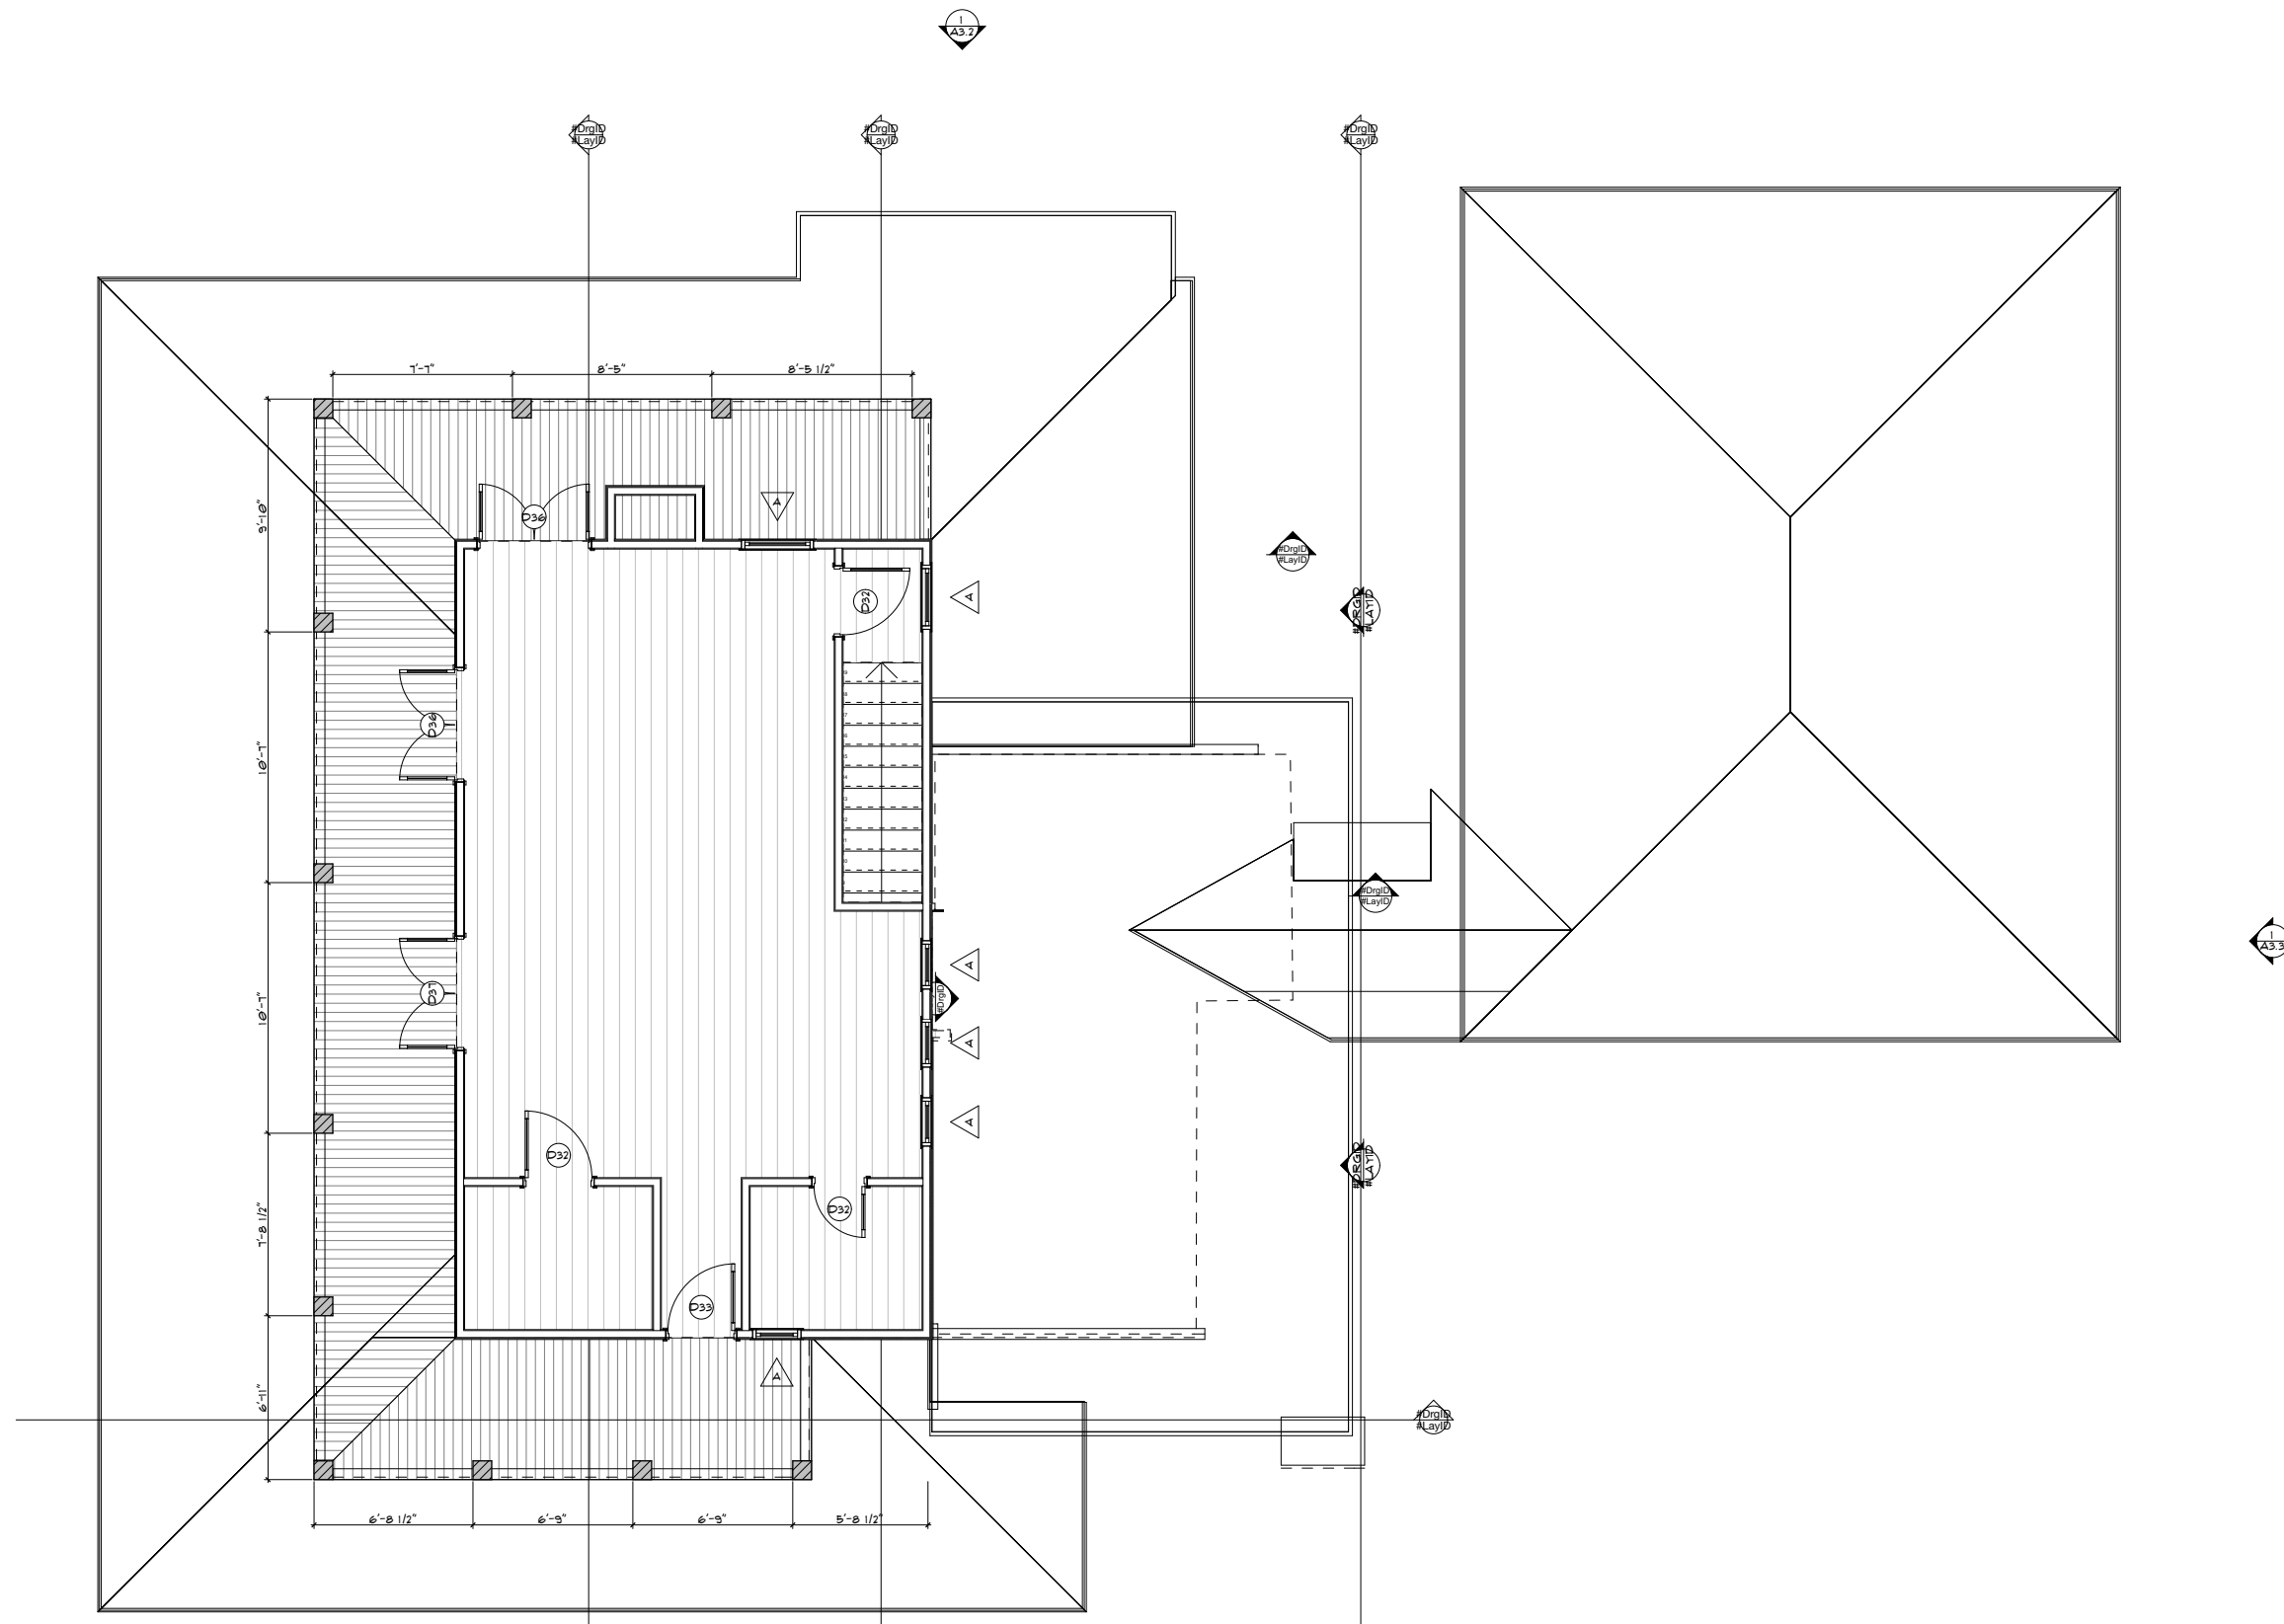



EXISTING SECOND FLOOR PLAN
 SCALE: 1/8" = 1'-0"

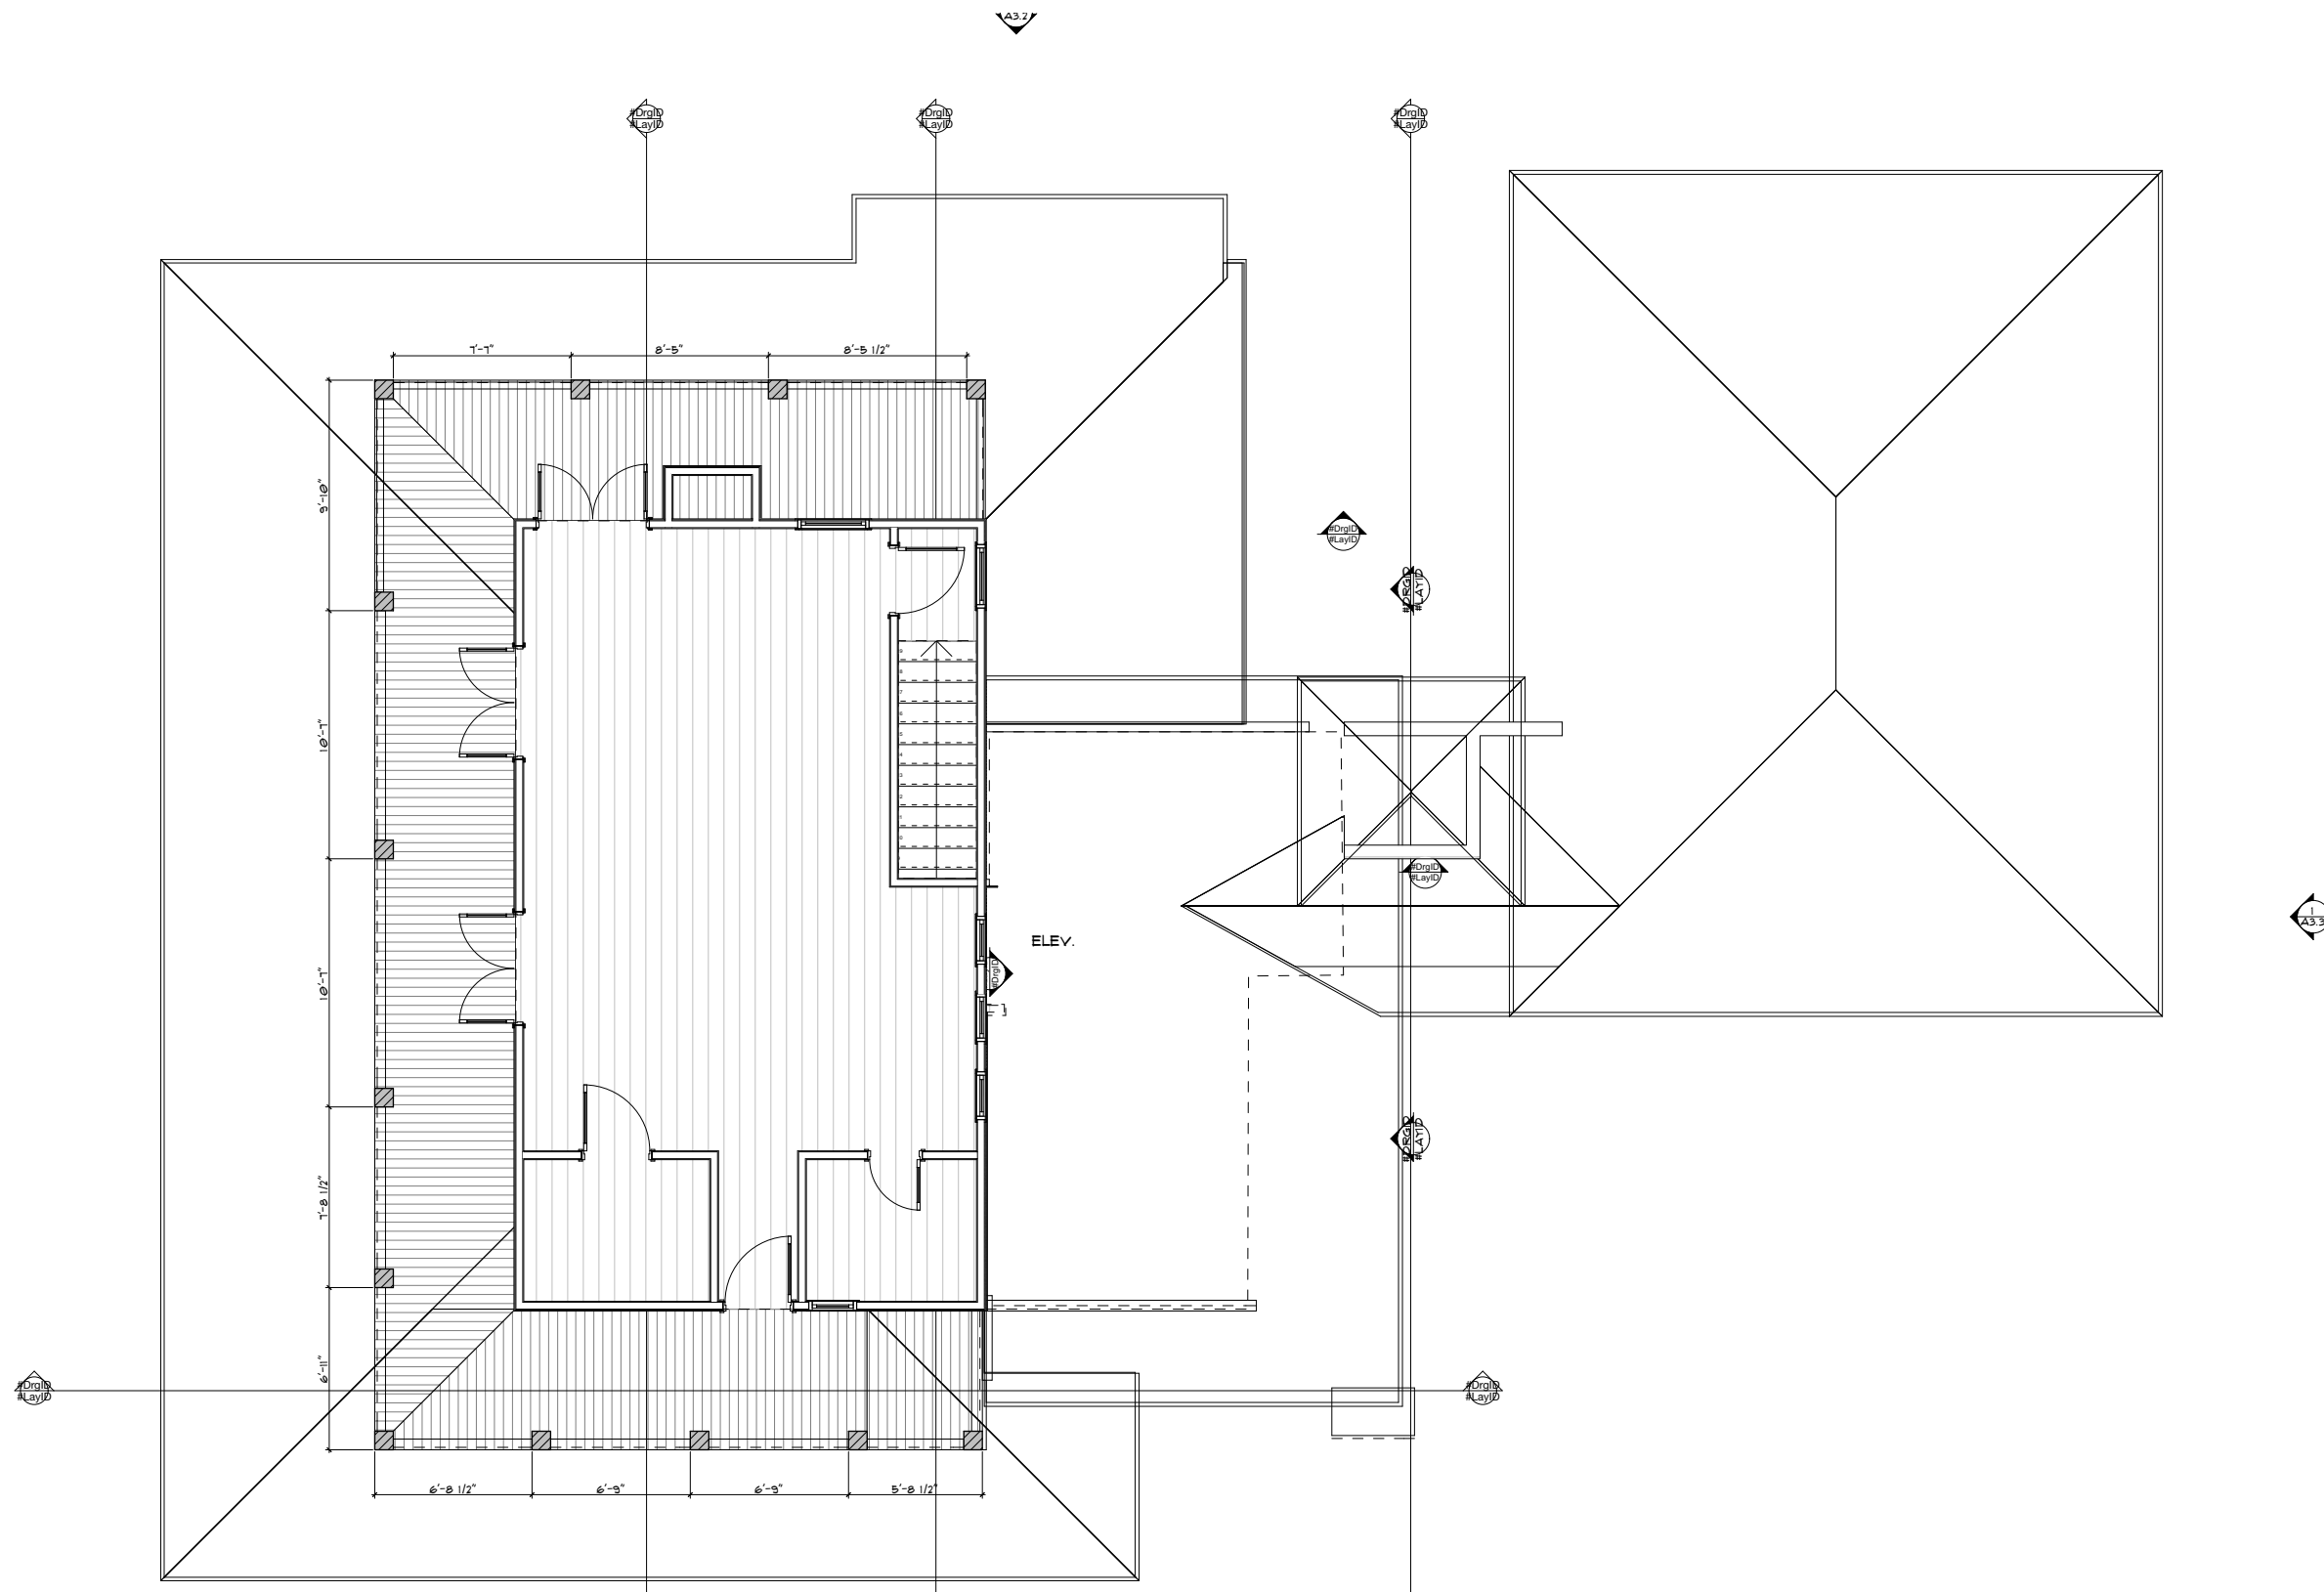

PROPOSED SECOND FLOOR PLAN
 SCALE: 1/8" = 1'-0"

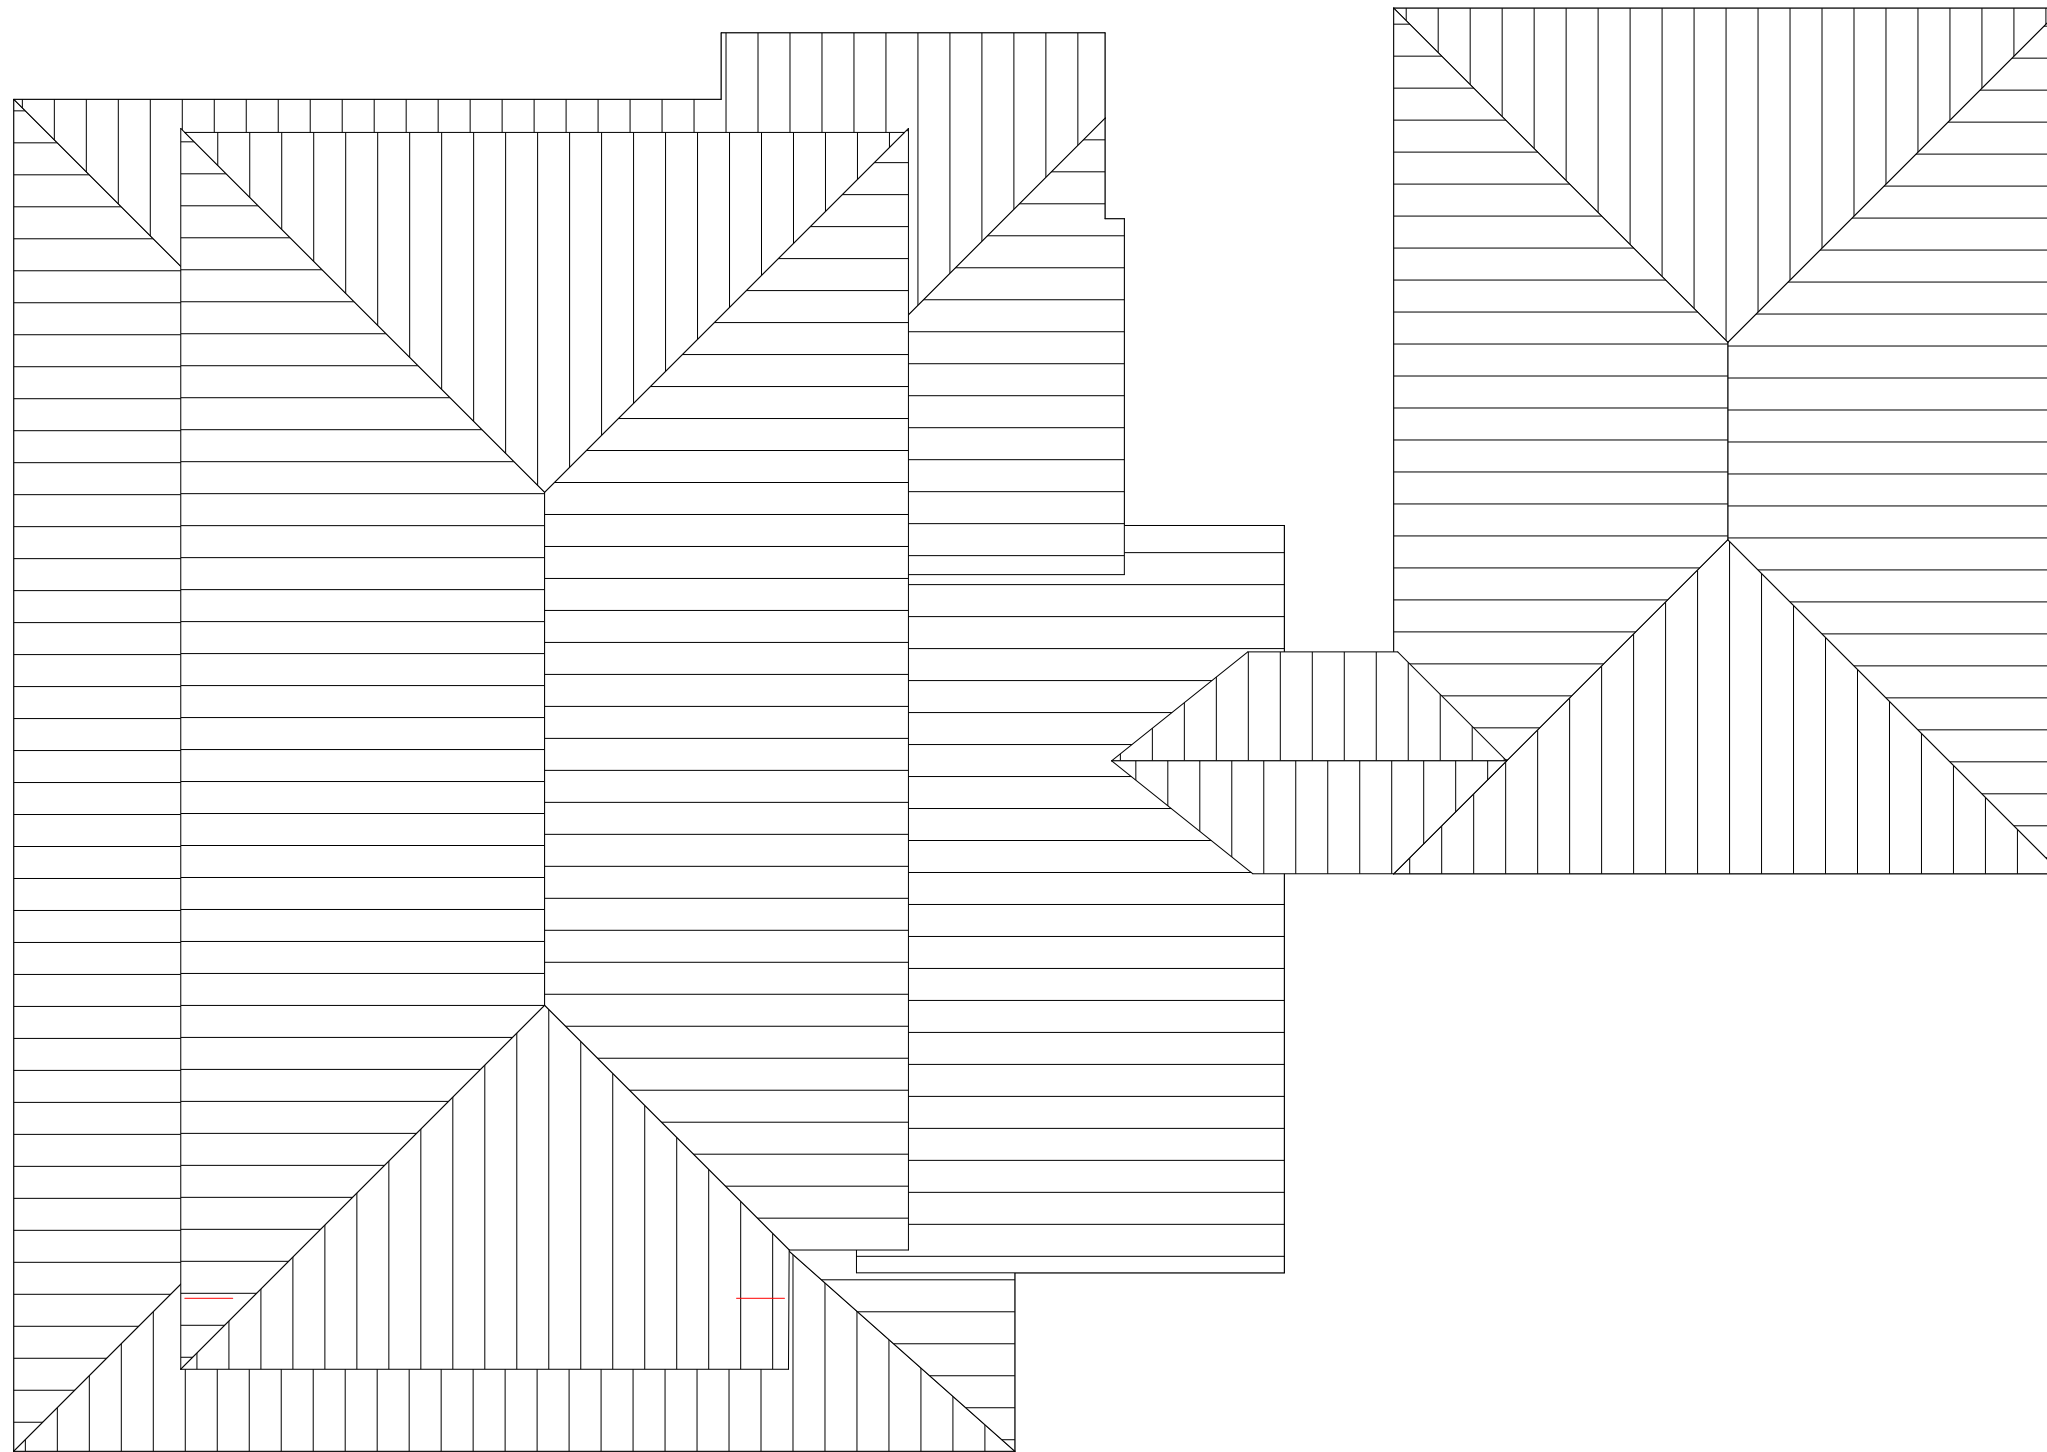


42.4 ROOF PLAN EXISTING
SCALE: 1/8" = 1'-0"

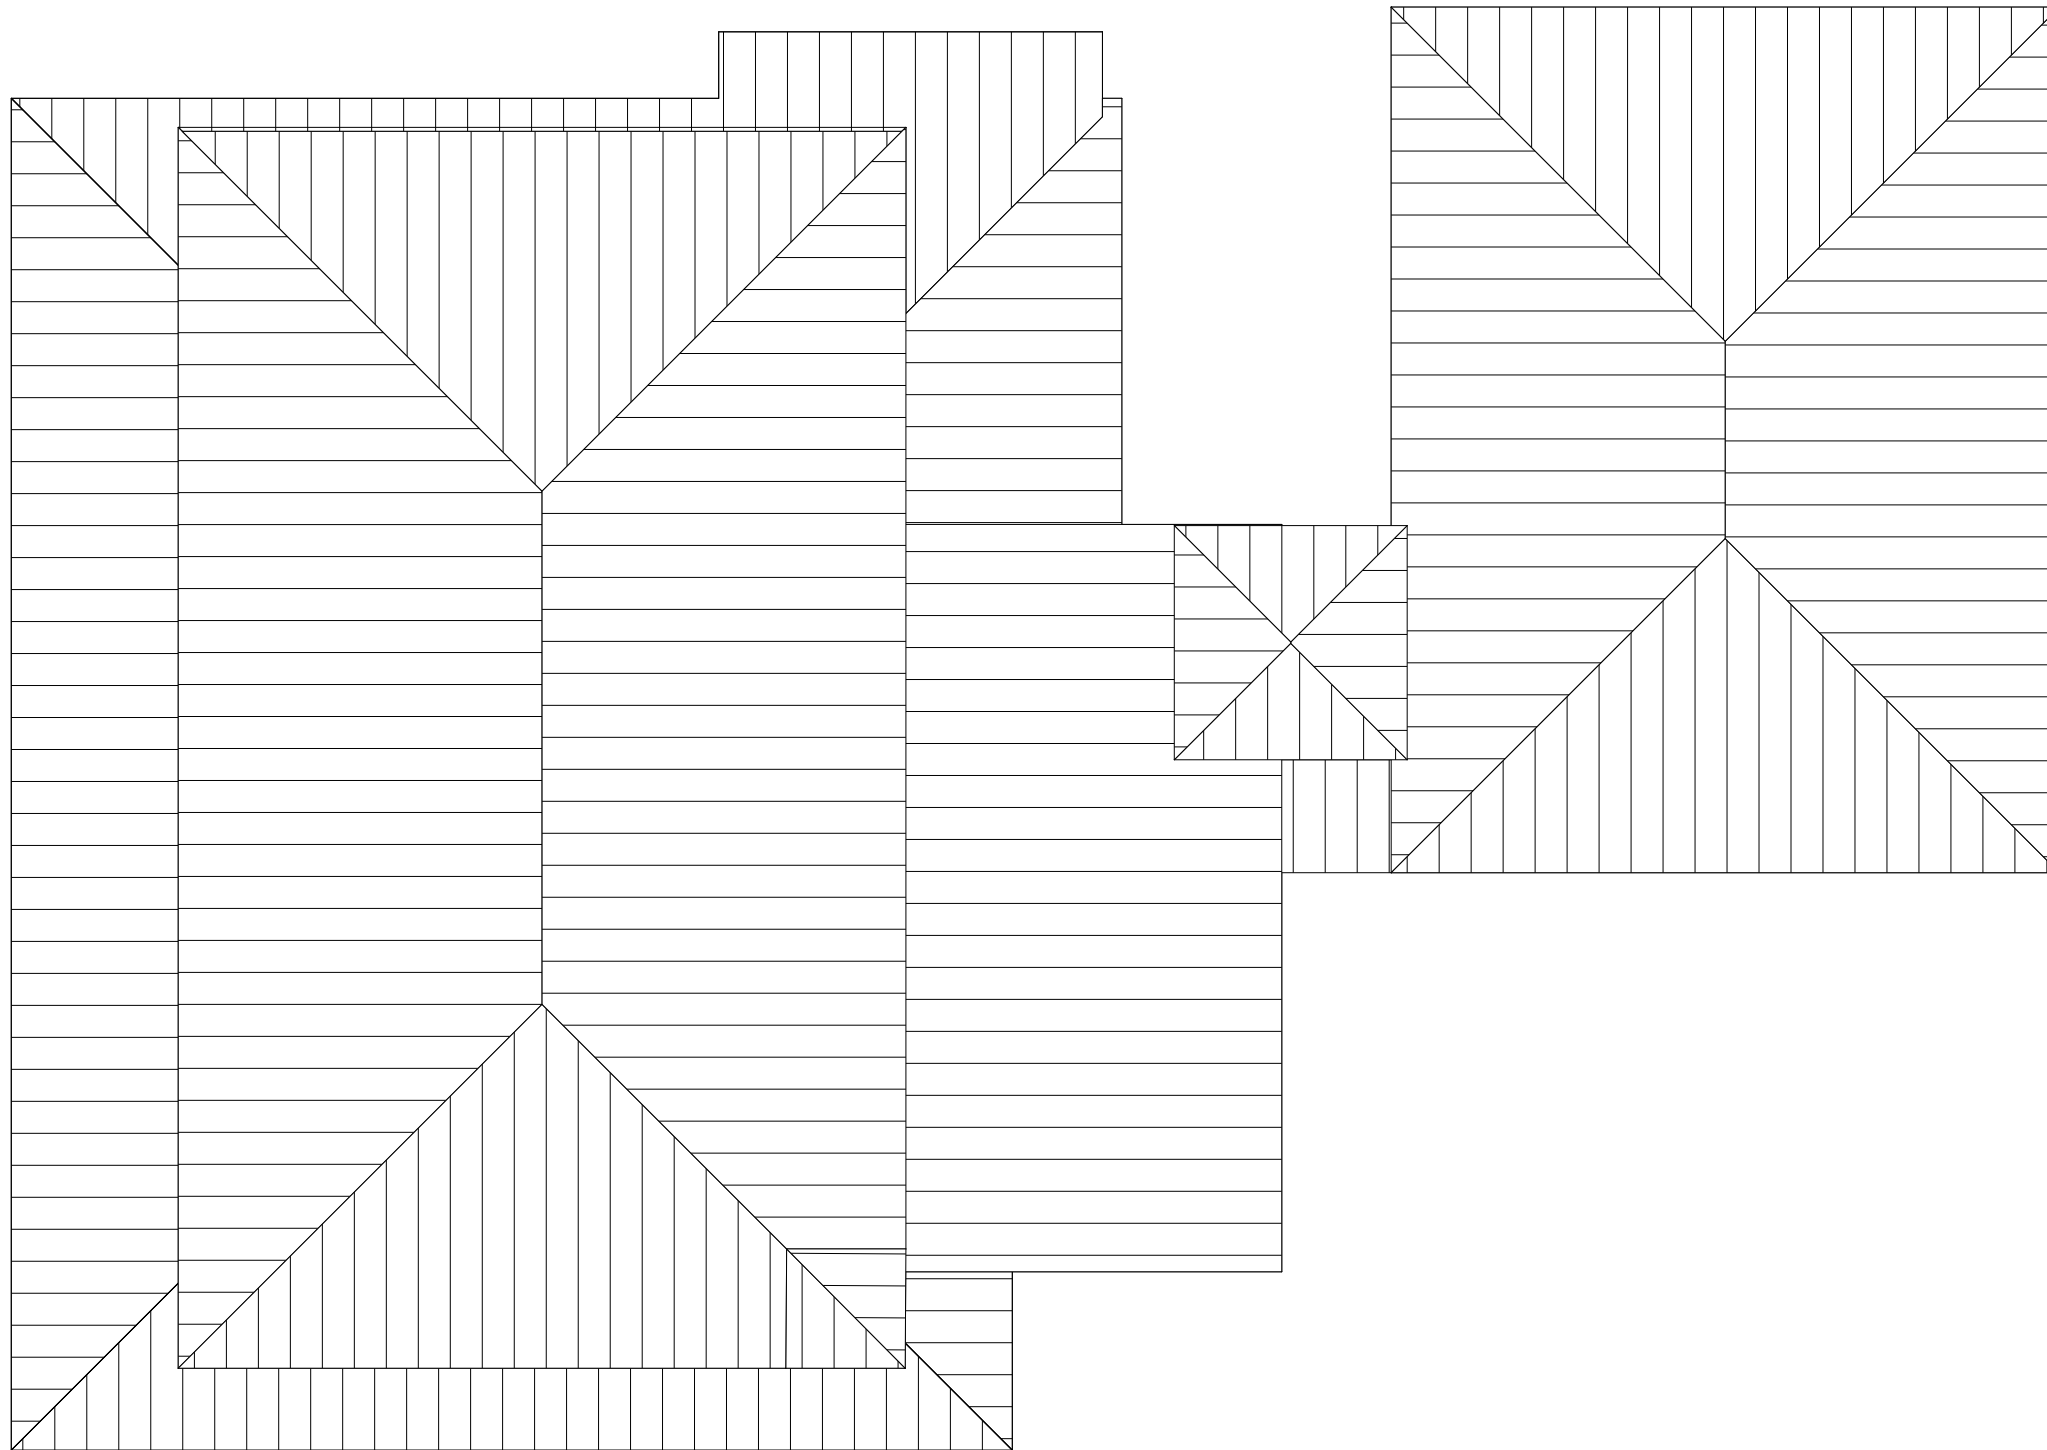

 **ROOF PLAN PROPOSED**
SCALE: 1/8" = 1'-0"




2
A3.1
EXISTING FRONT ELEVATION
SCALE: 1/8" = 1'-0"

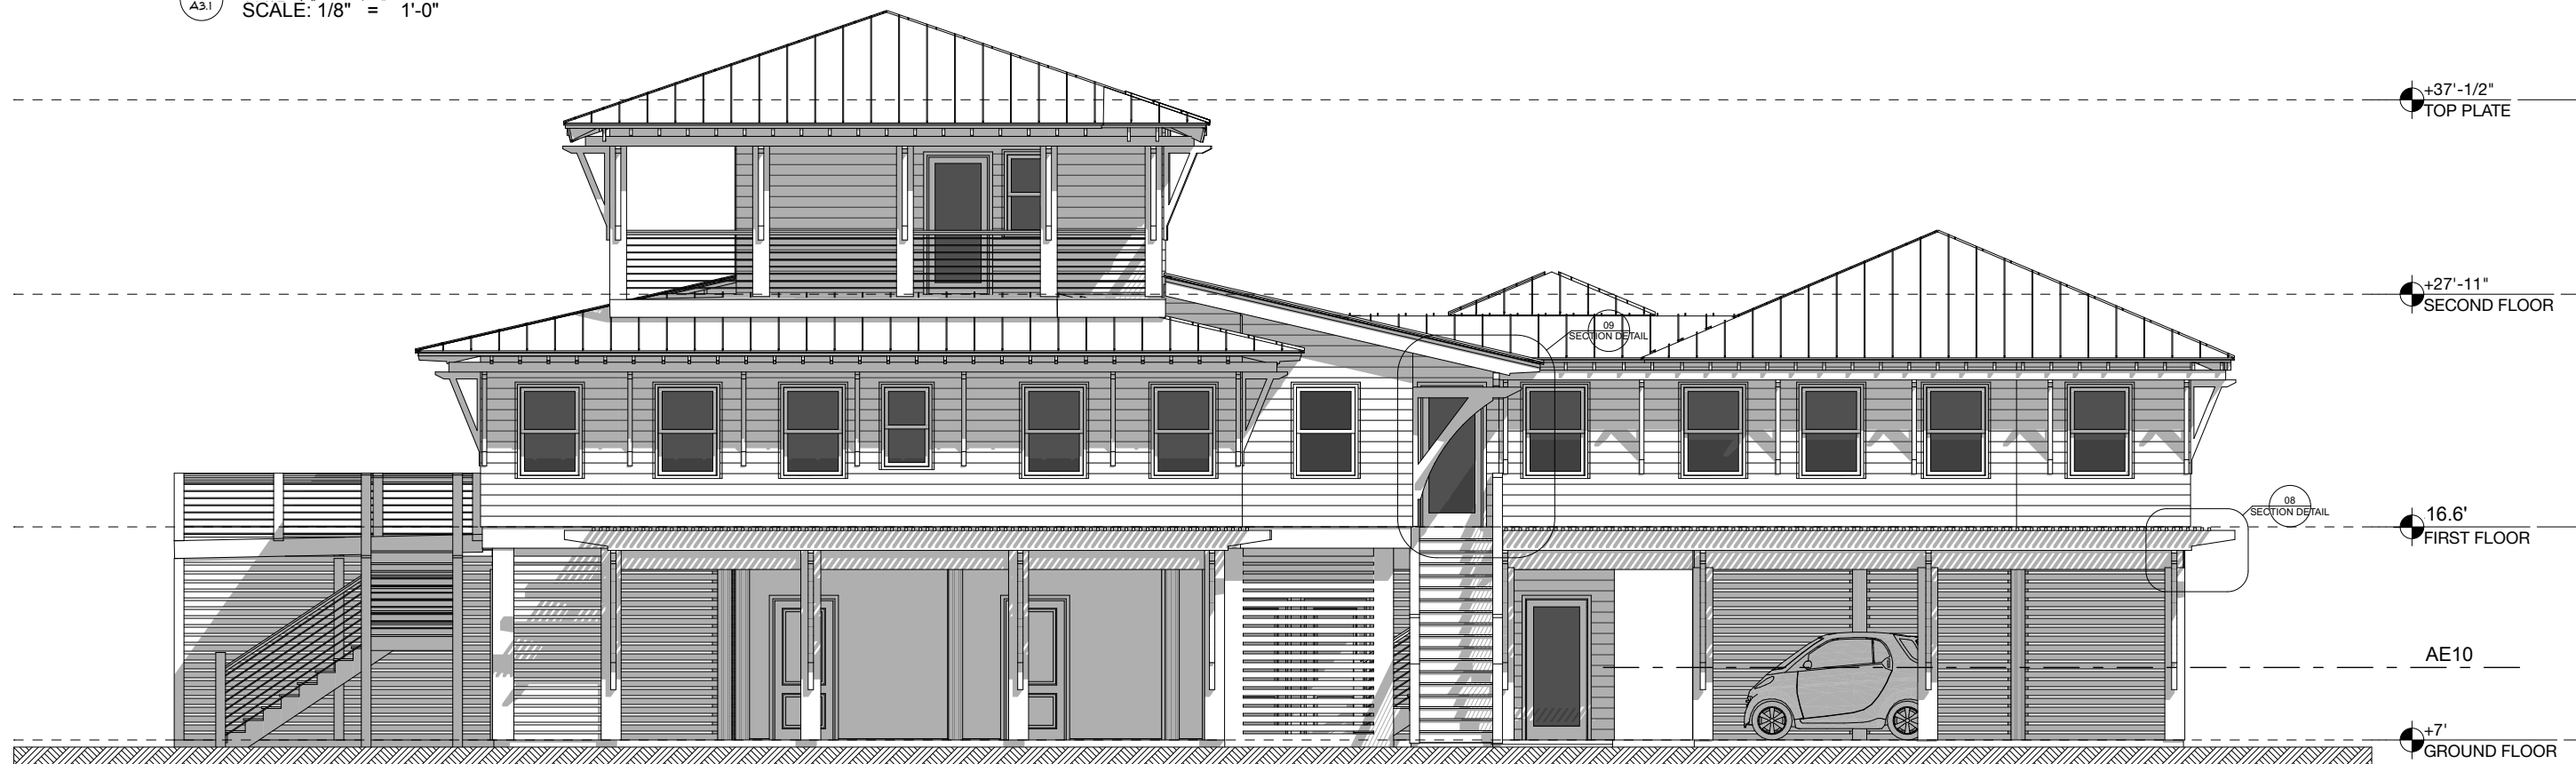

1
A3.1
FRONT ELEVATION PROPOSED
SCALE: 1/8" = 1'-0"



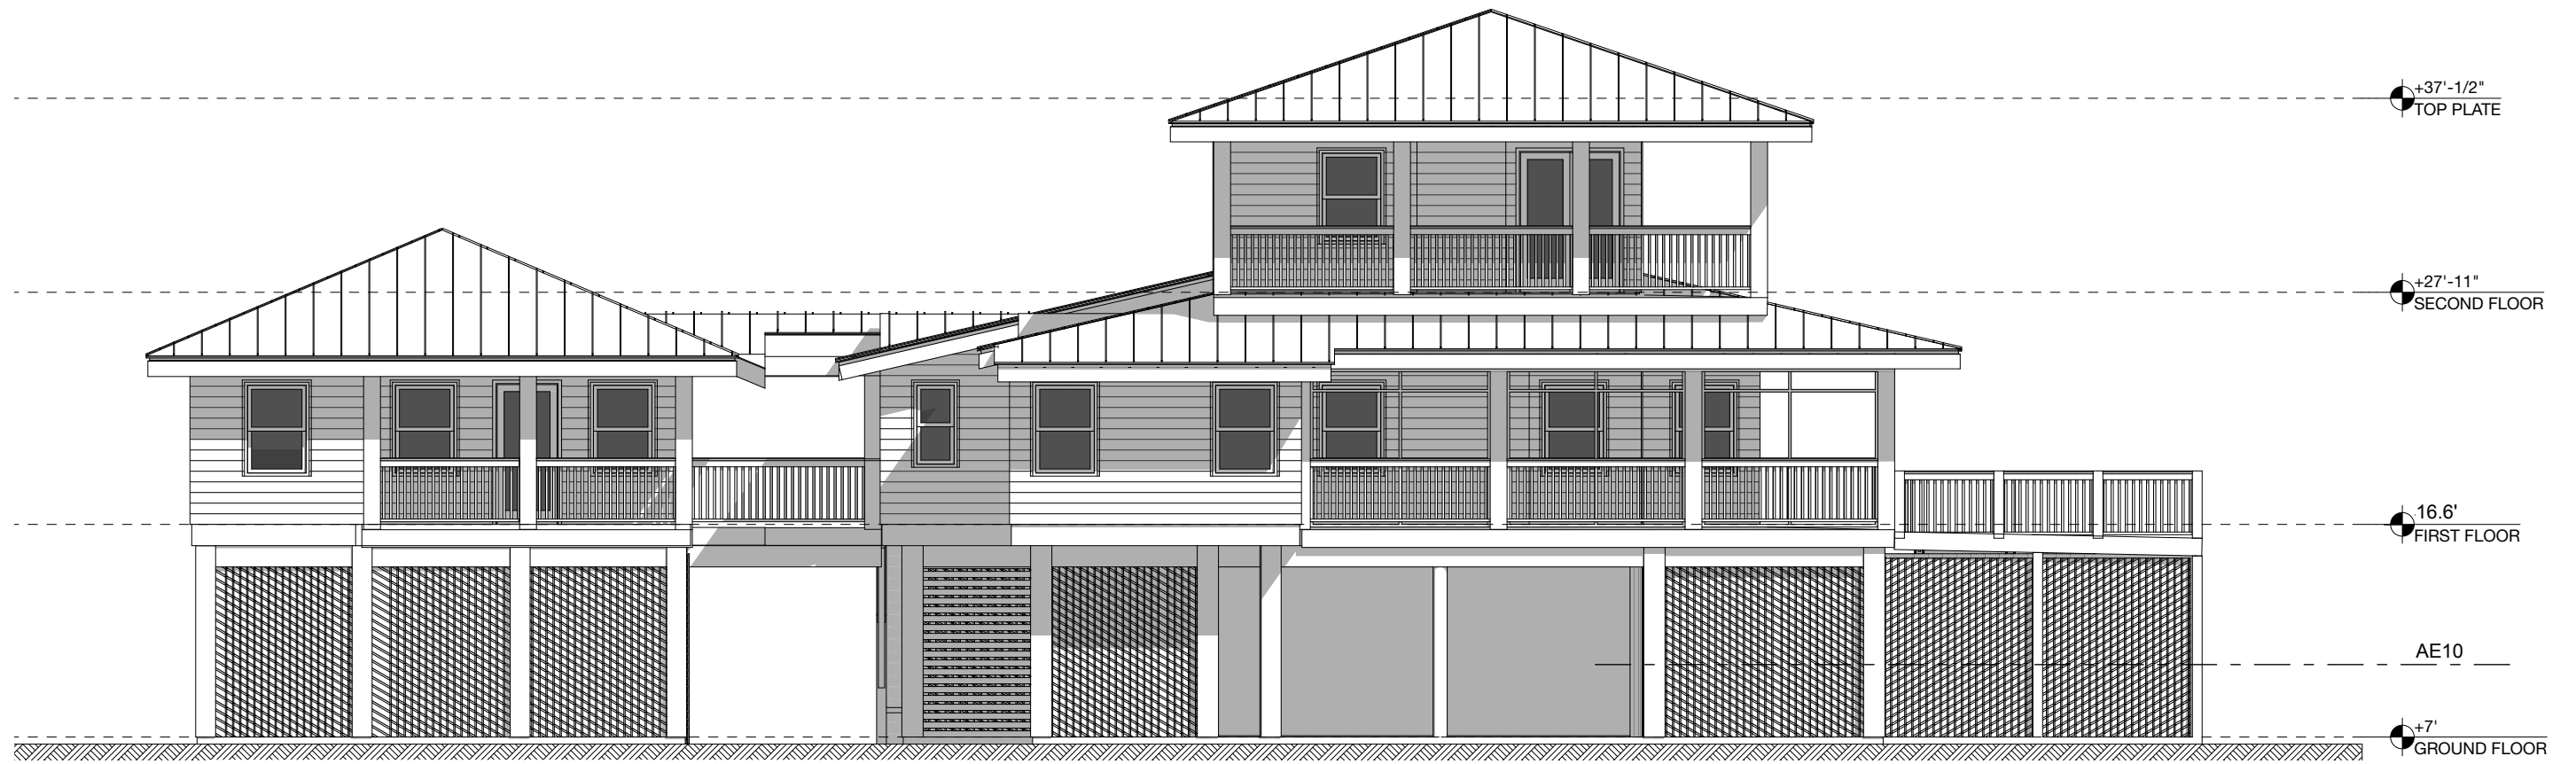

2
A3.2 **EXISTING REAR ELEVATION**
SCALE: 1/8" = 1'-0"





1
A3.2 **REAR ELEVATION PROPOSED**
SCALE: 1/8" = 1'-0"




1
A3.4 **LEFT ELEVATION EXISTING**
SCALE: 1/8" = 1'-0"



1
A3.4 **LEFT ELEVATION PROPOSED**
SCALE: 1/8" = 1'-0"

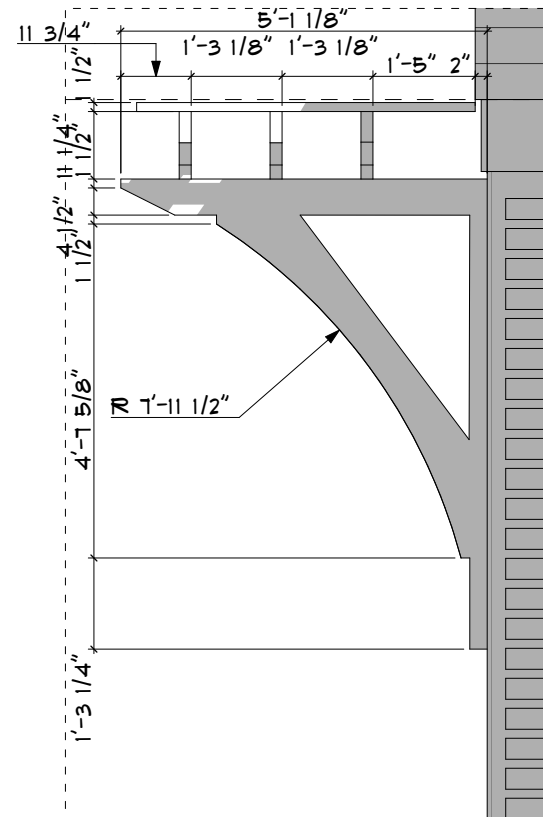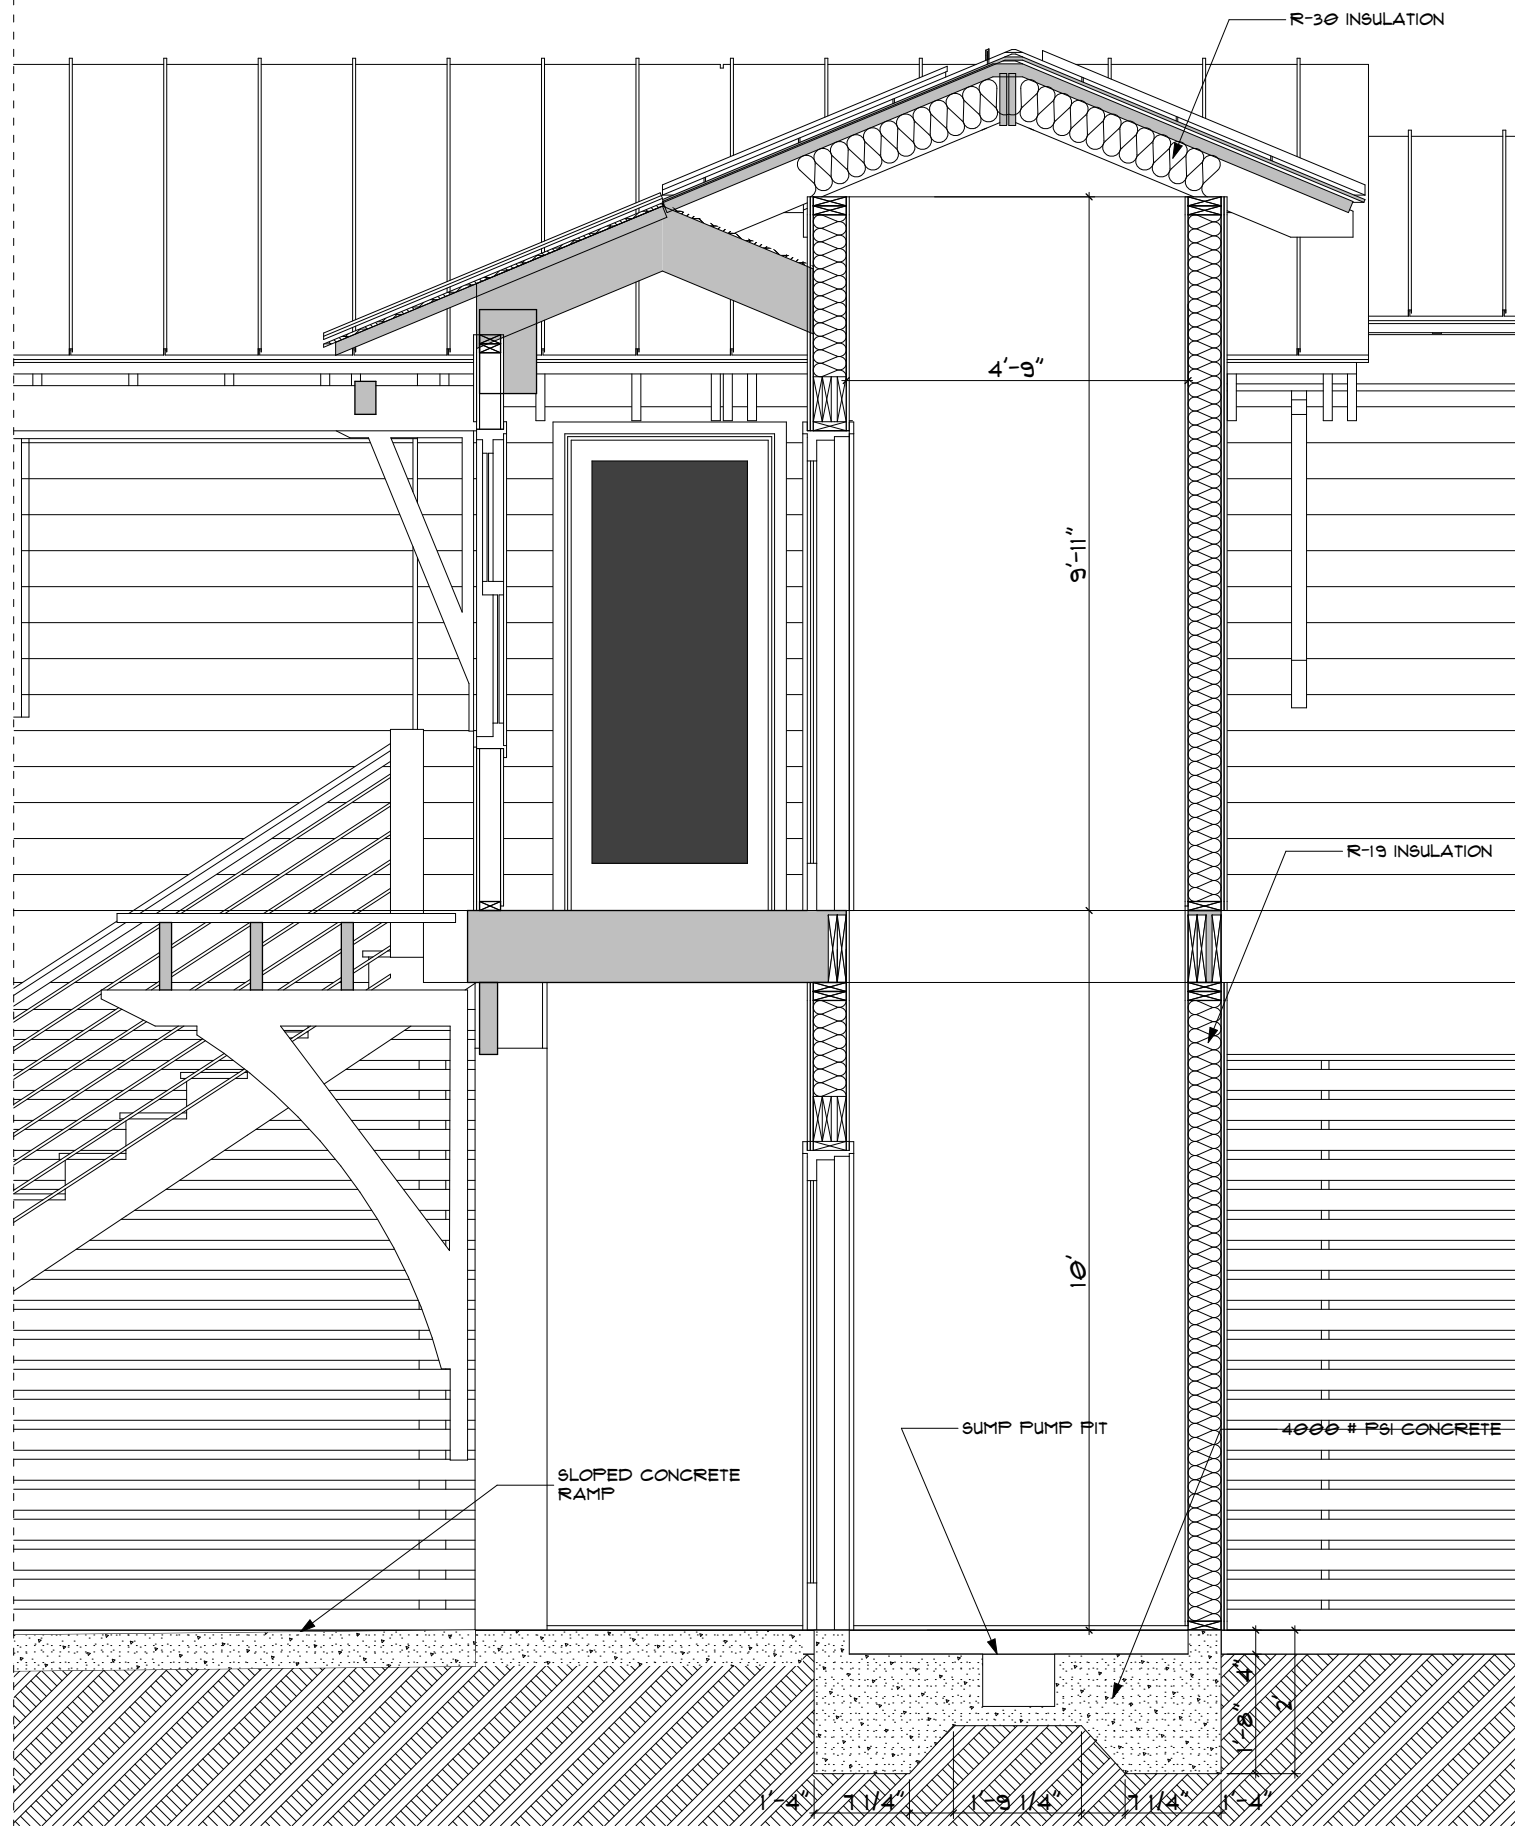

2
A2.9
Ø5 SECTION DETAIL
SCALE: 3/4" = 1'-0"

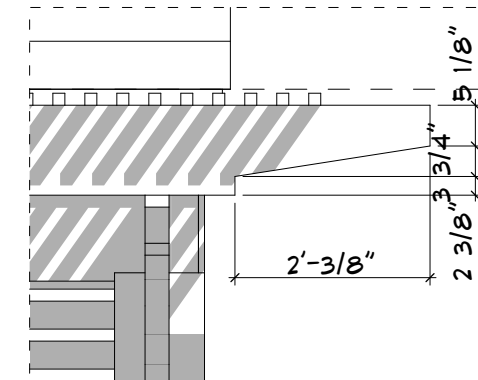

4
A2.9
Ø8 SECTION DETAIL
SCALE: 1" = 1'-0"

