




1 EXTERIOR NORTHEAST CORNER

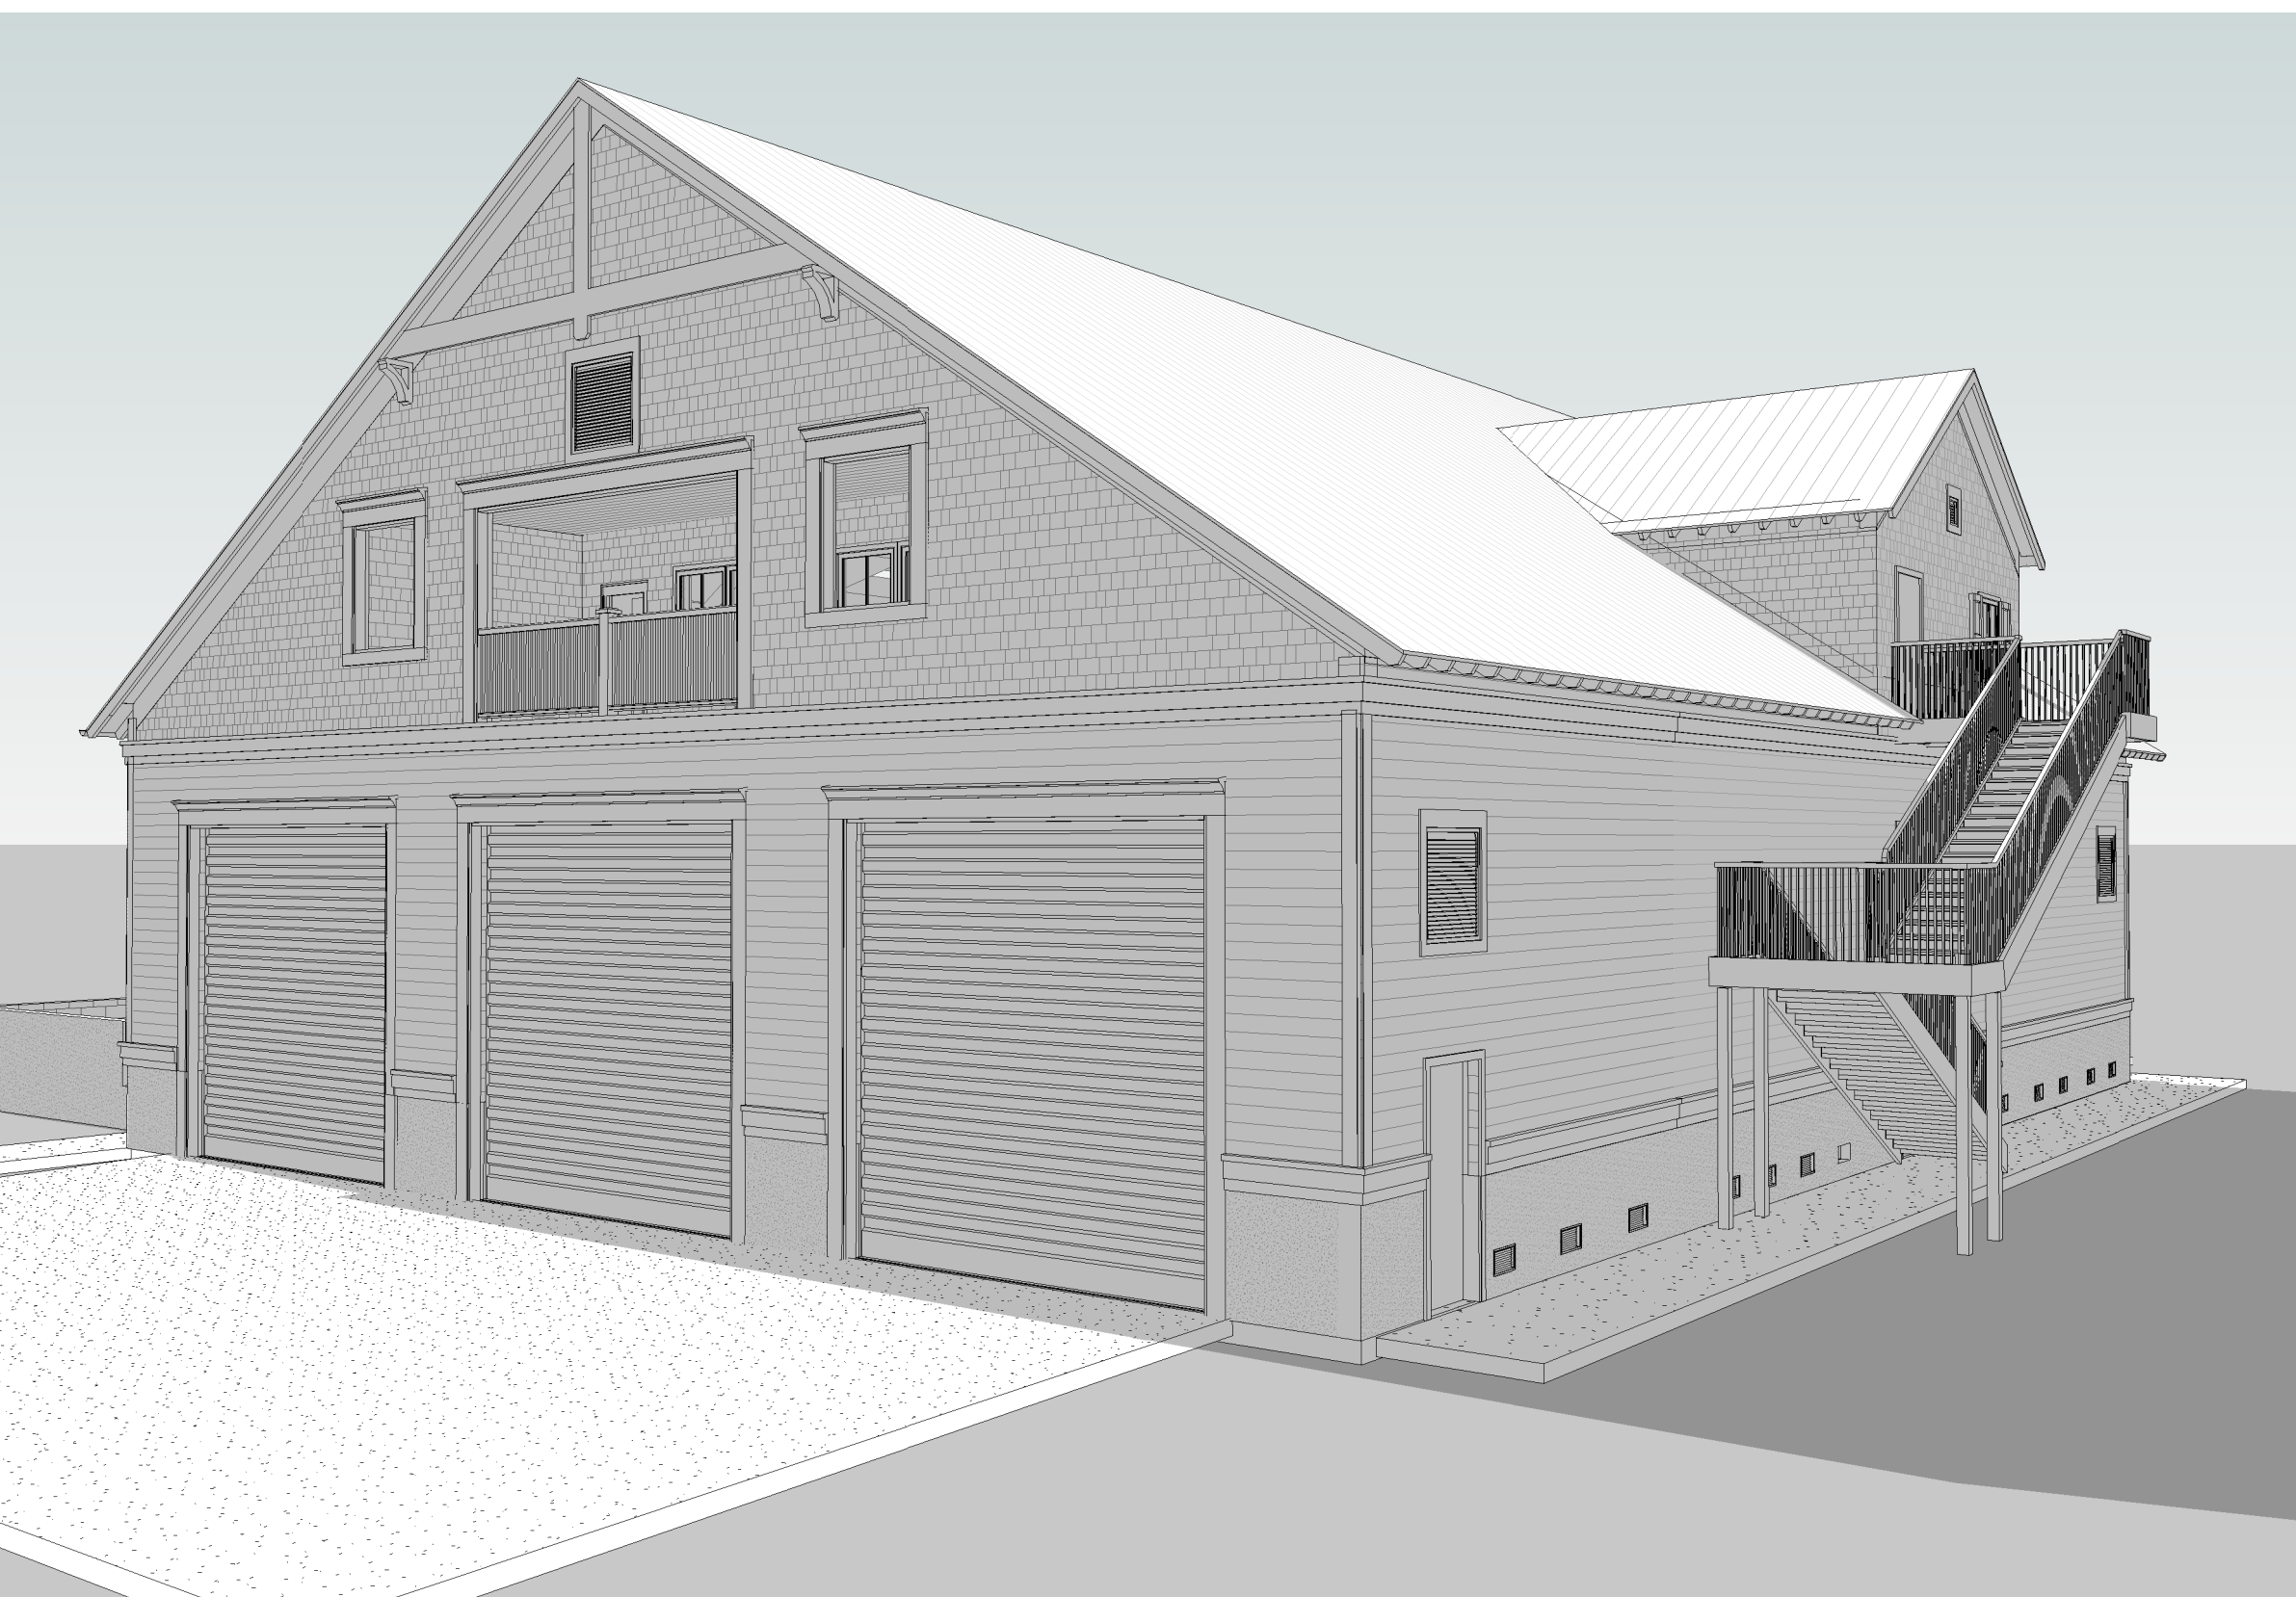

2 EXTERIOR NORTHWEST CORNER

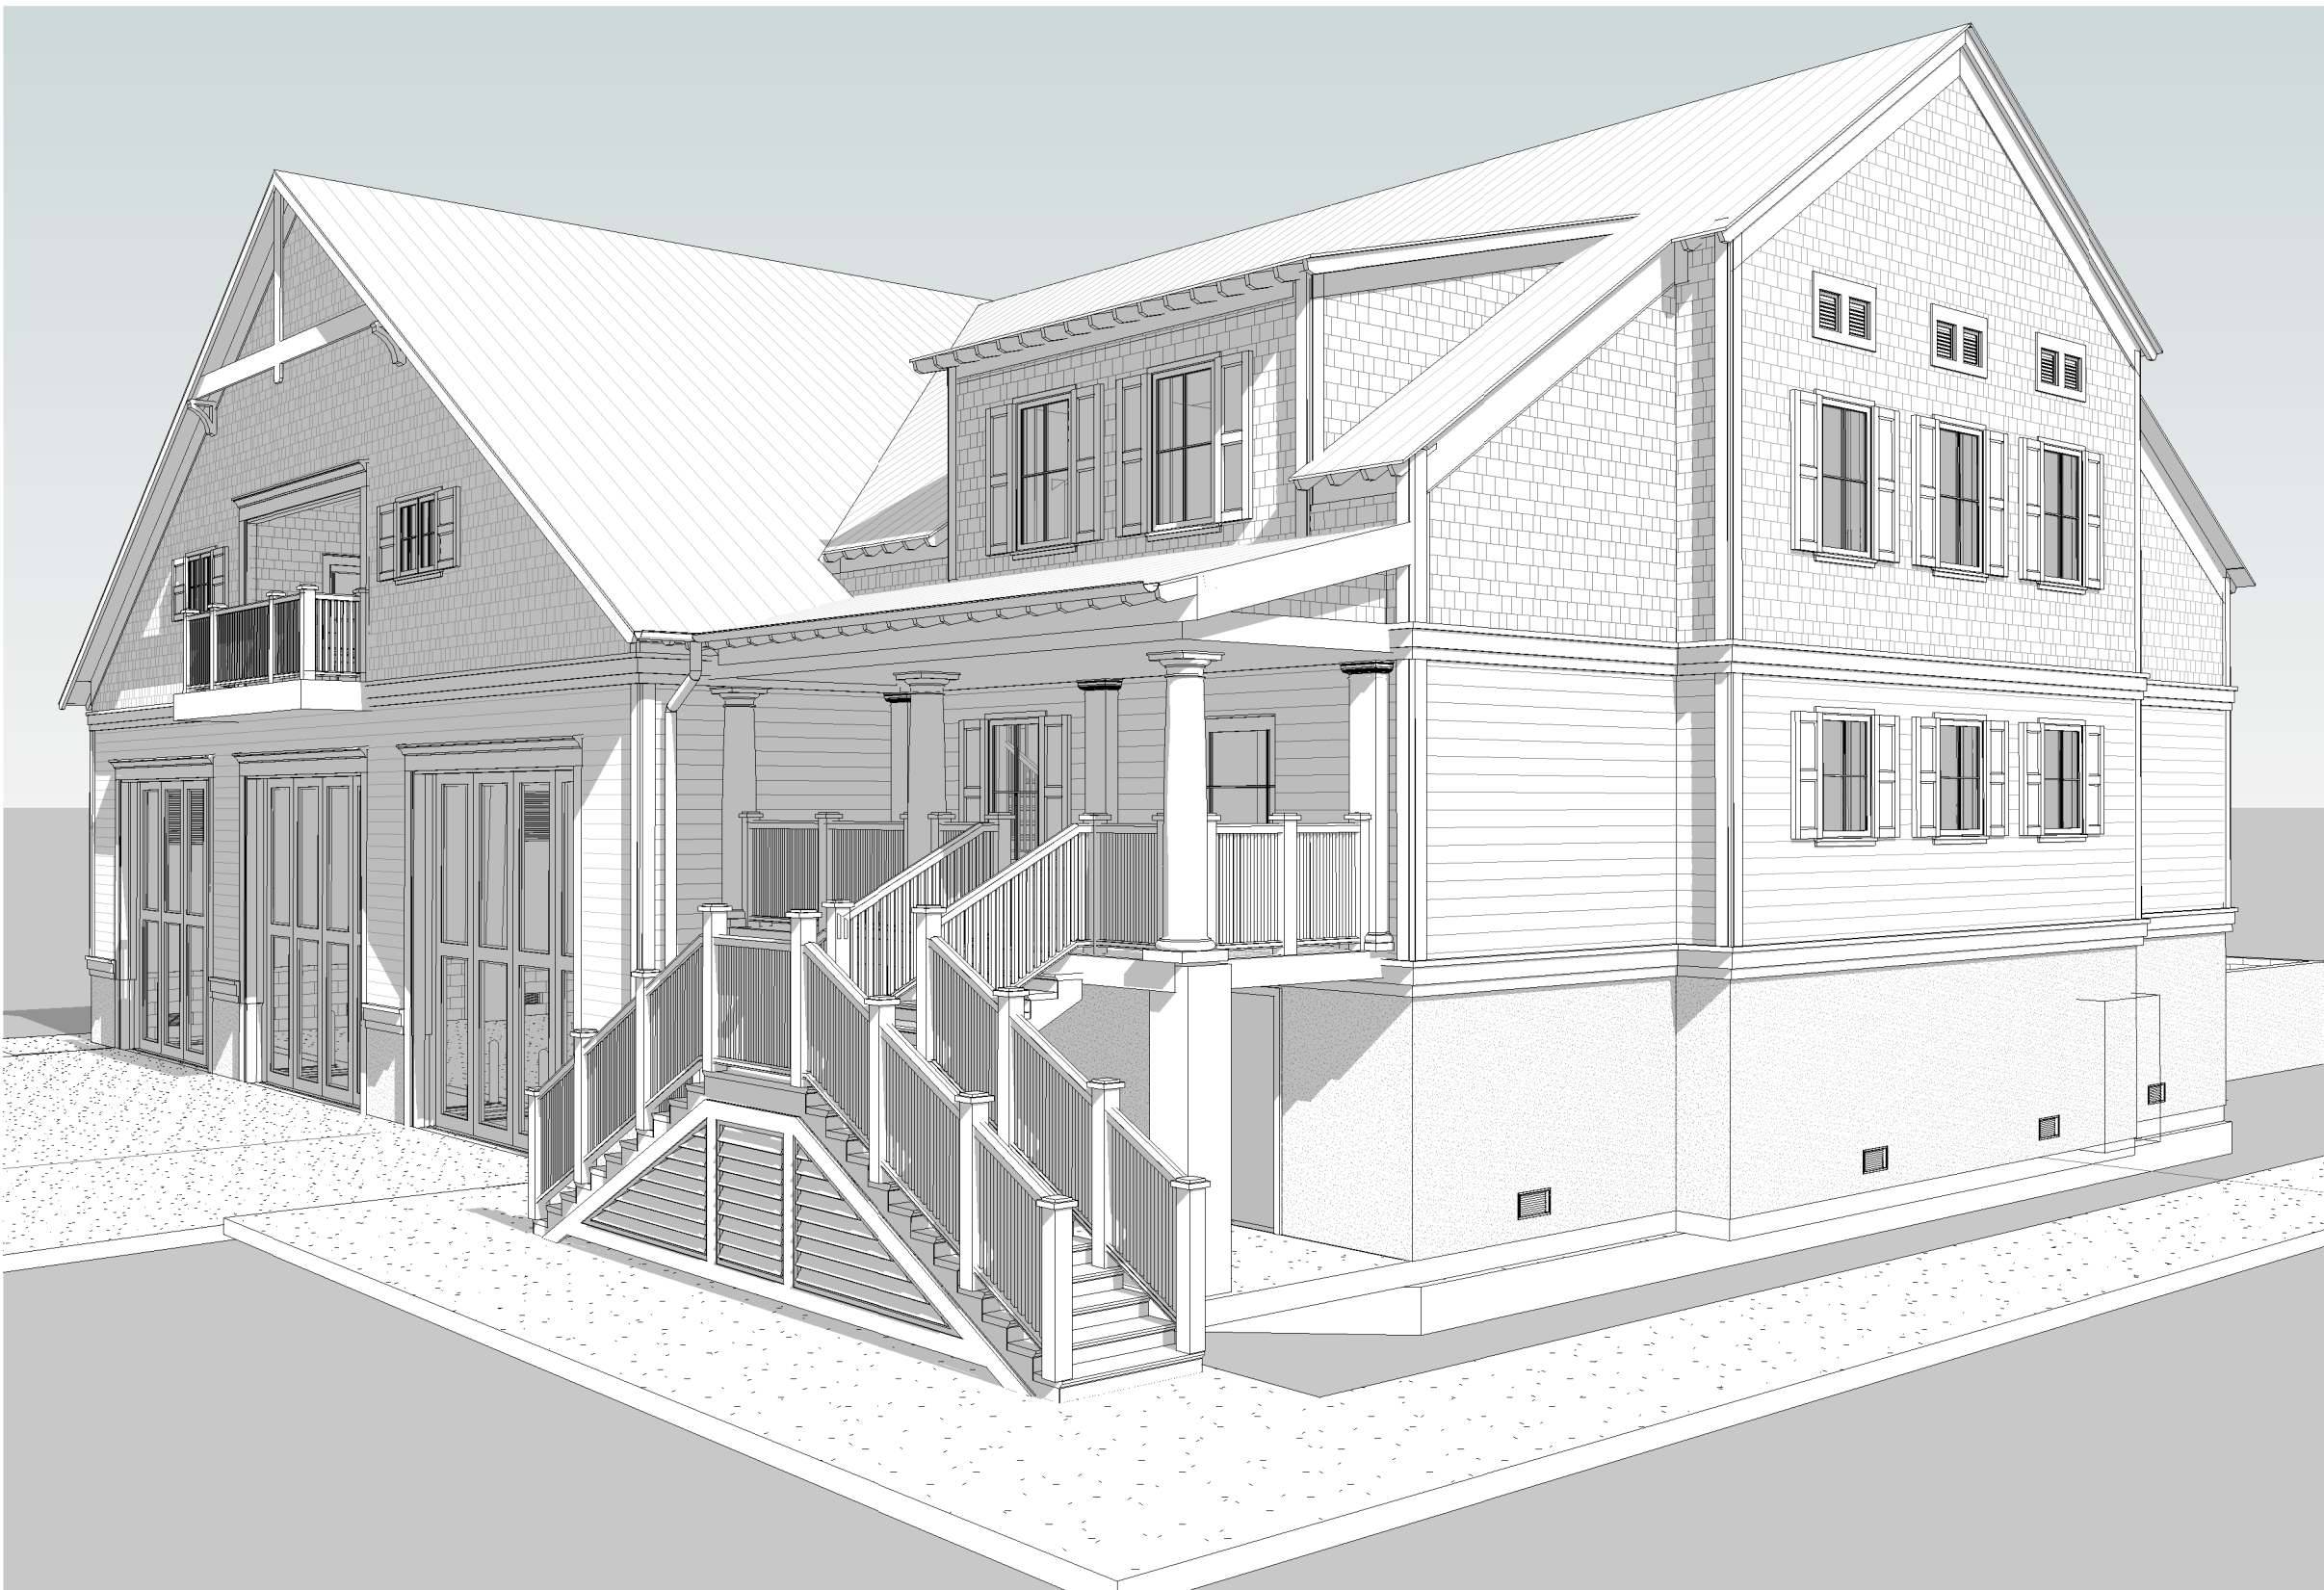

3 EXTERIOR SOUTHEAST CORNER

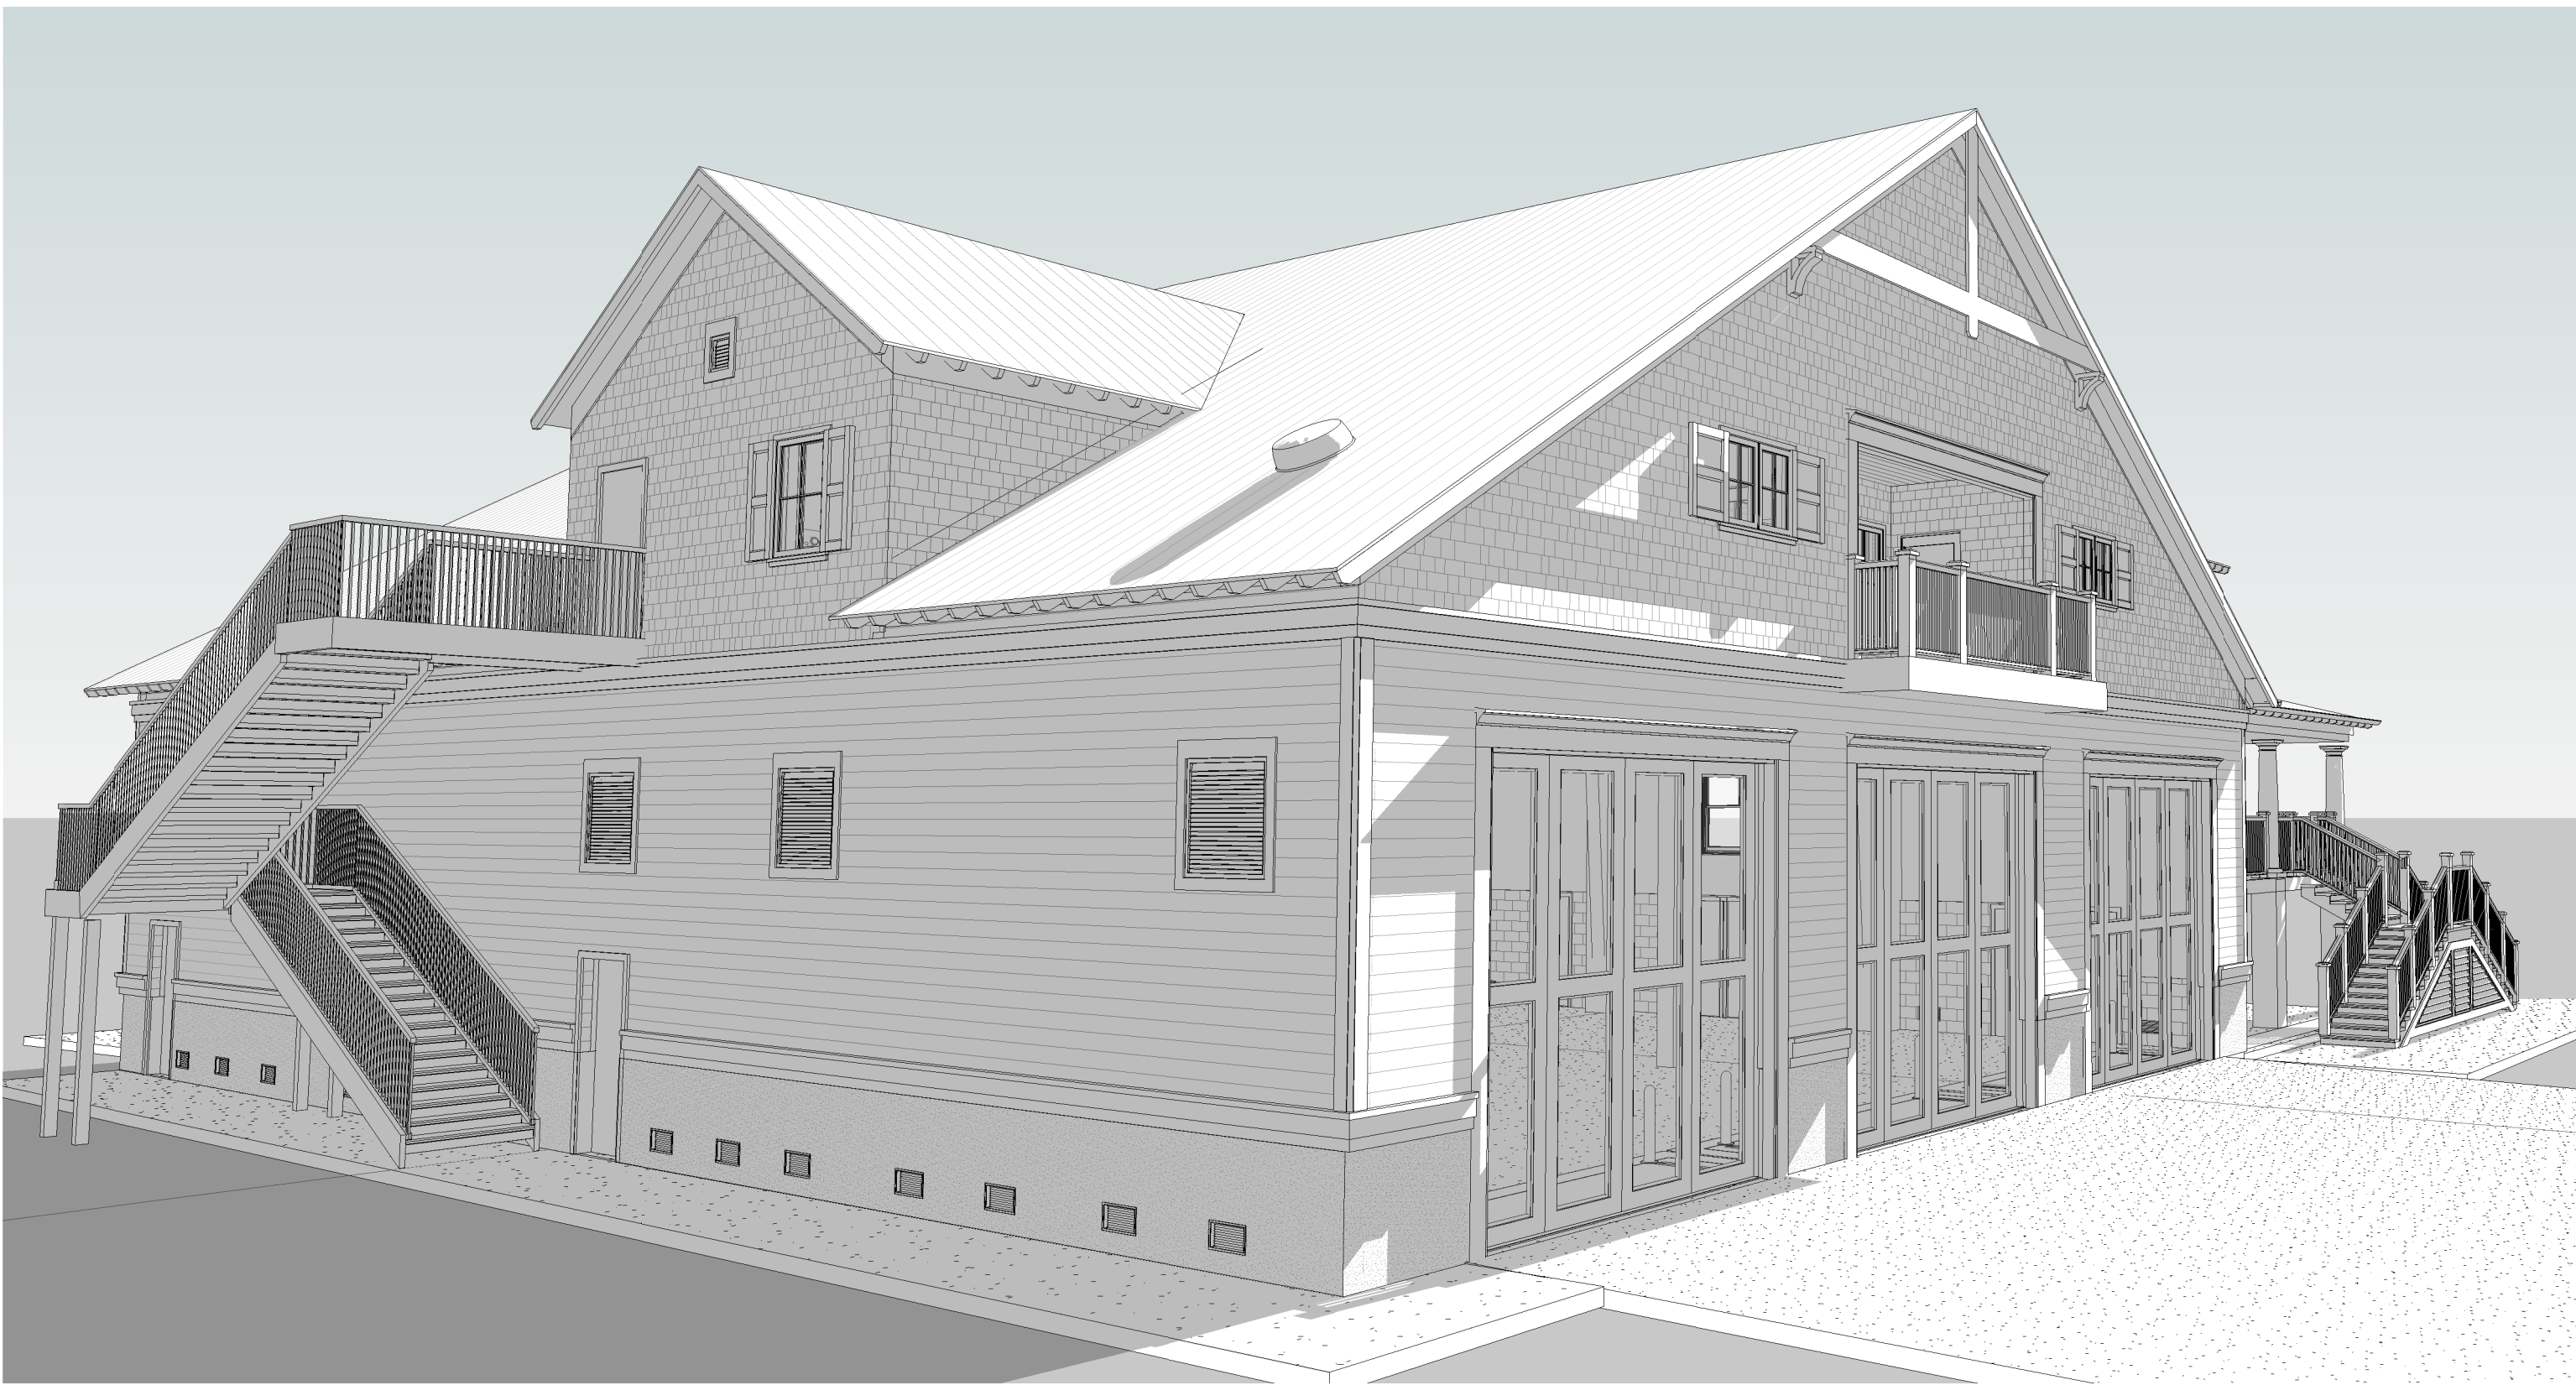

4 EXTERIOR SOUTHWEST CORNER



**APPLIED
BUILDING
SCIENCES**

2308 COSGROVE AVENUE, NORTH CHARLESTON, SC 29405
PO BOX 71127 NORTH CHARLESTON, SOUTH CAROLINA 29415
OFFICE (843) 724-1456

SULLIVAN'S ISLAND
FIREHOUSE & STORAGE BUILDING
2050 MIDDLE STREET
SULLIVAN'S ISLAND SC, 29482

FIREHOUSE CONSTRUCTION DOCUMENTS	
DATE:	05/12/2021
REVISION:	
OBSERVATIONS:	
DRAWING BY:	CAR/CHB
CHECKED BY:	
PROJECT NO.:	800.20080

EXTERIOR ELEVATIONS

FIREHOUSE
A901


CONSTRUCTION DOCUMENTS
ARE PROVIDED FOR FINAL
PRICING AND SUBJECT TO
FINAL OWNER APPROVAL
BEFORE PERMITTING



1 210 DAYROOM - Looking SW




2 213 PANTRY/UTILITY - LOOKING NW

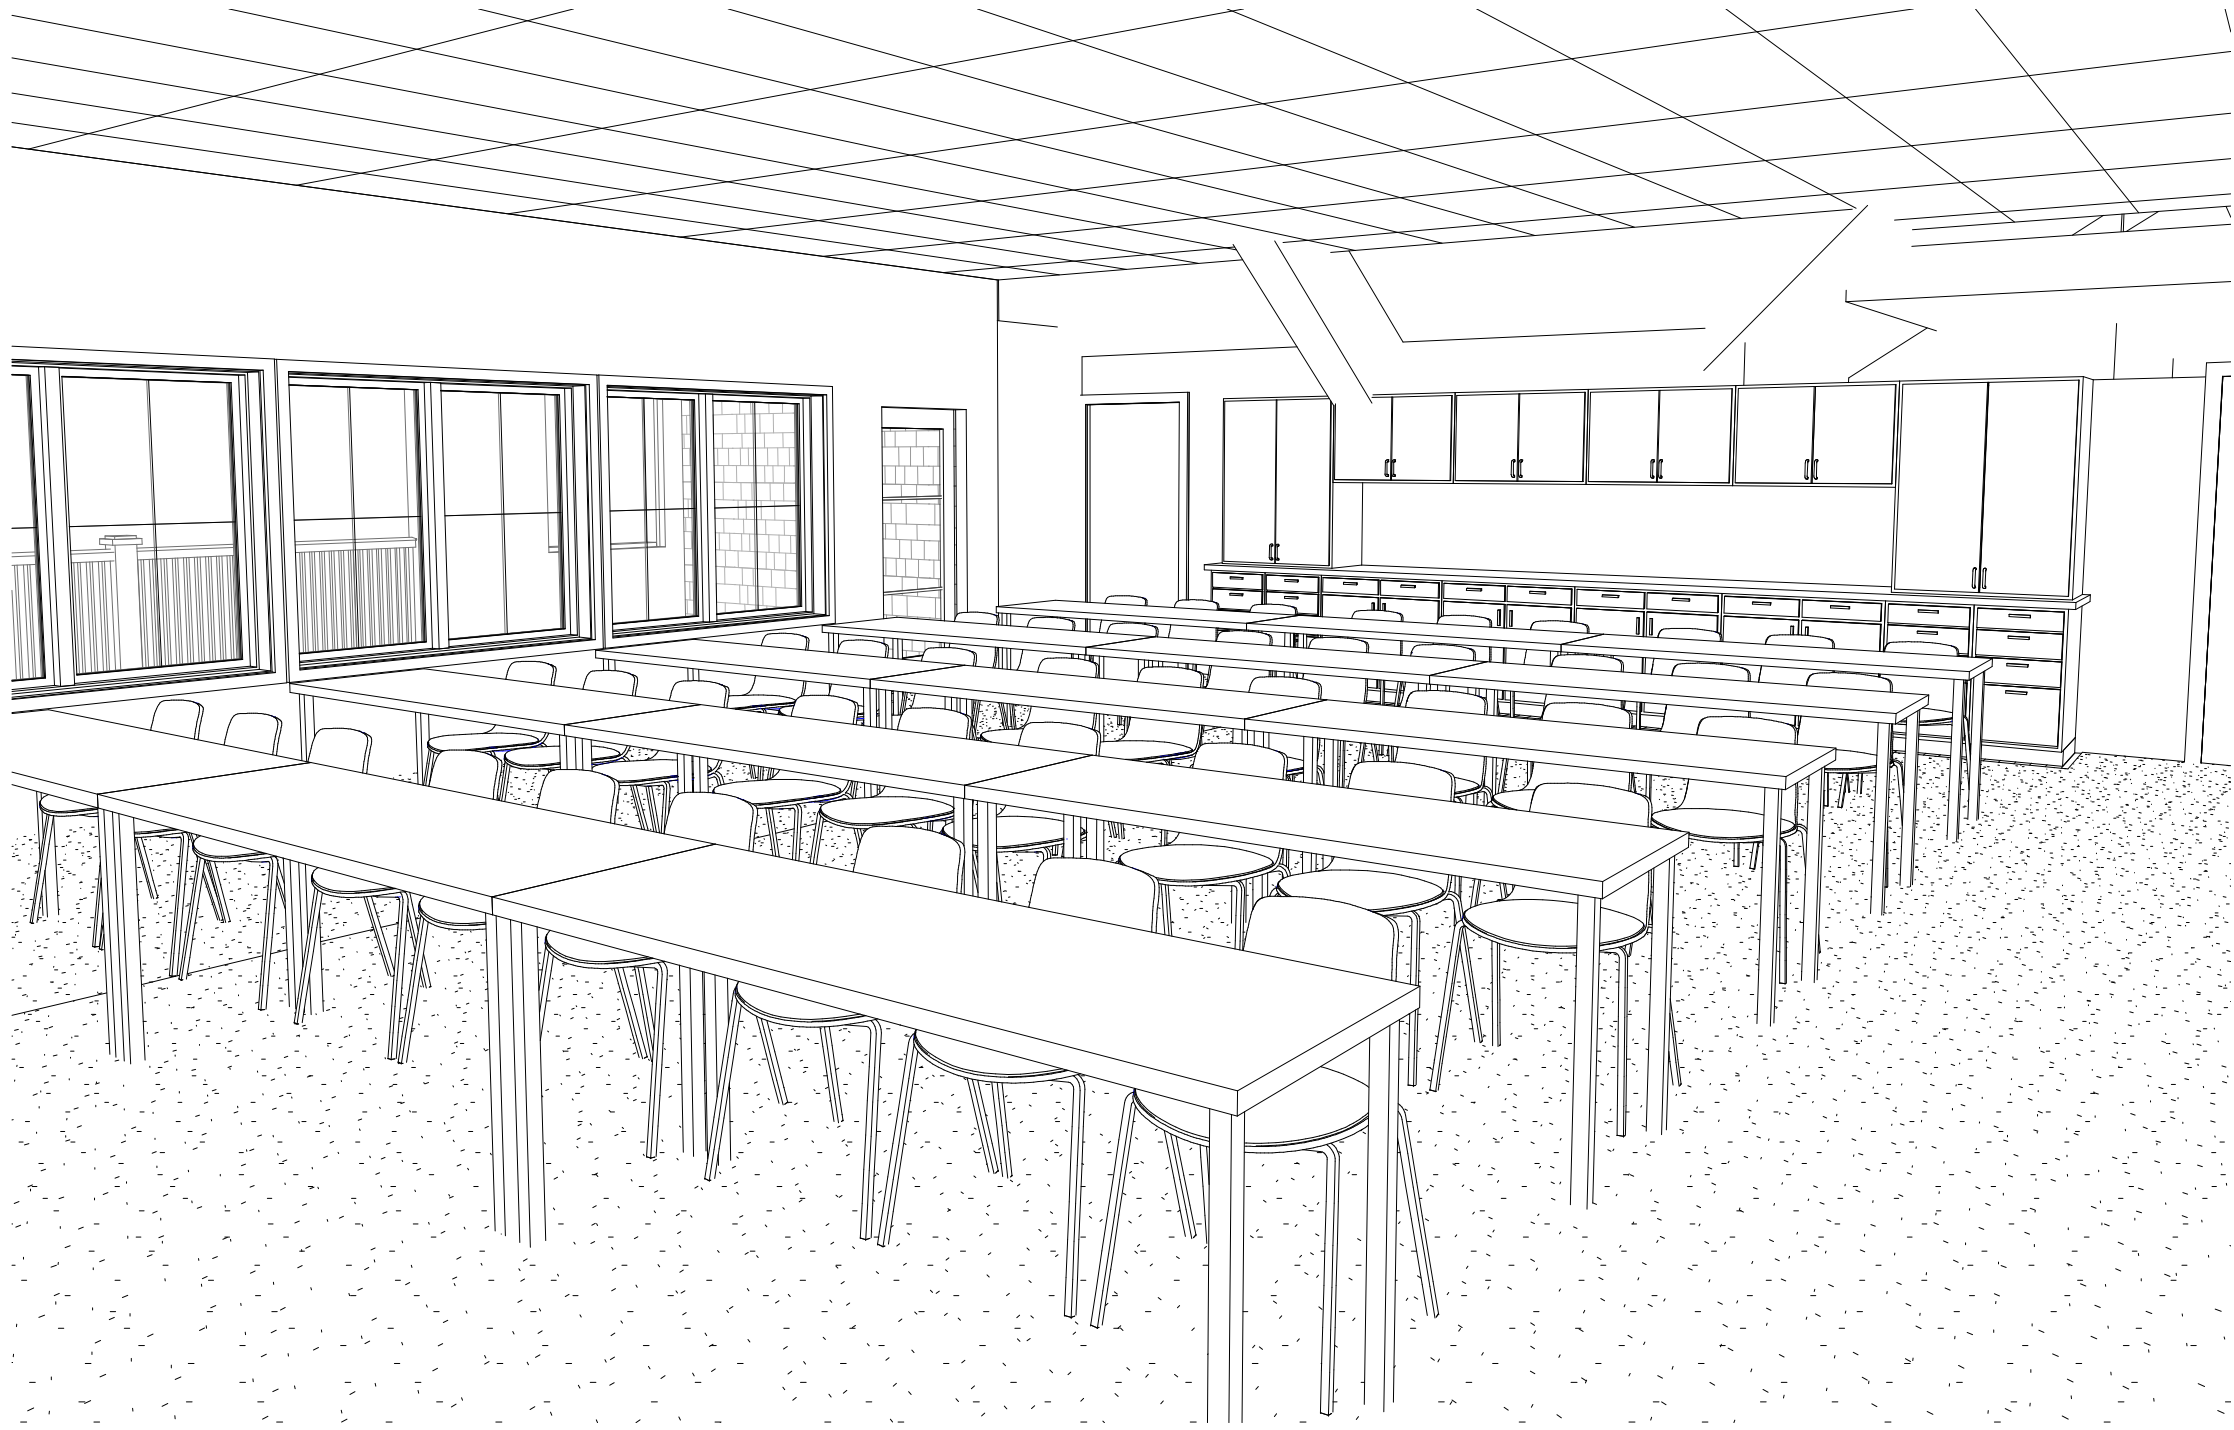

3 220 MEETING - Looking NE



4 225 SERVICE - LOOKING SE

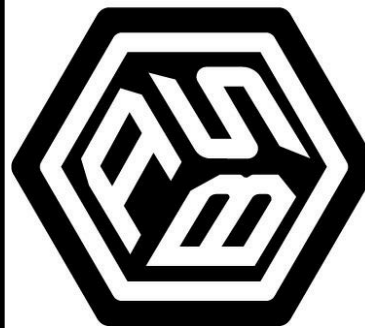

APPLIED
BUILDING
SCIENCES

2308 COSGROVE AVENUE, NORTH CHARLESTON, SC 29405
PO BOX 71127 NORTH CHARLESTON, SOUTH CAROLINA 29415
OFFICE (843) 724-1456


SULLIVAN'S ISLAND
FIREHOUSE & STORAGE BUILDING
2050 MIDDLE STREET
SULLIVAN'S ISLAND SC, 29482

FIREHOUSE CONSTRUCTION DOCUMENTS	
DATE:	05/12/2021
REVISION:	
OBSERVATIONS:	
DRAWING BY:	CAR/CHB
CHECKED BY:	
PROJECT NO.:	800.20080


INTERIOR ELEVATIONS

FIREHOUSE
A902

CONSTRUCTION DOCUMENTS
ARE PROVIDED FOR FINAL
PRICING AND SUBJECT TO
FINAL OWNER APPROVAL
BEFORE PERMITTING

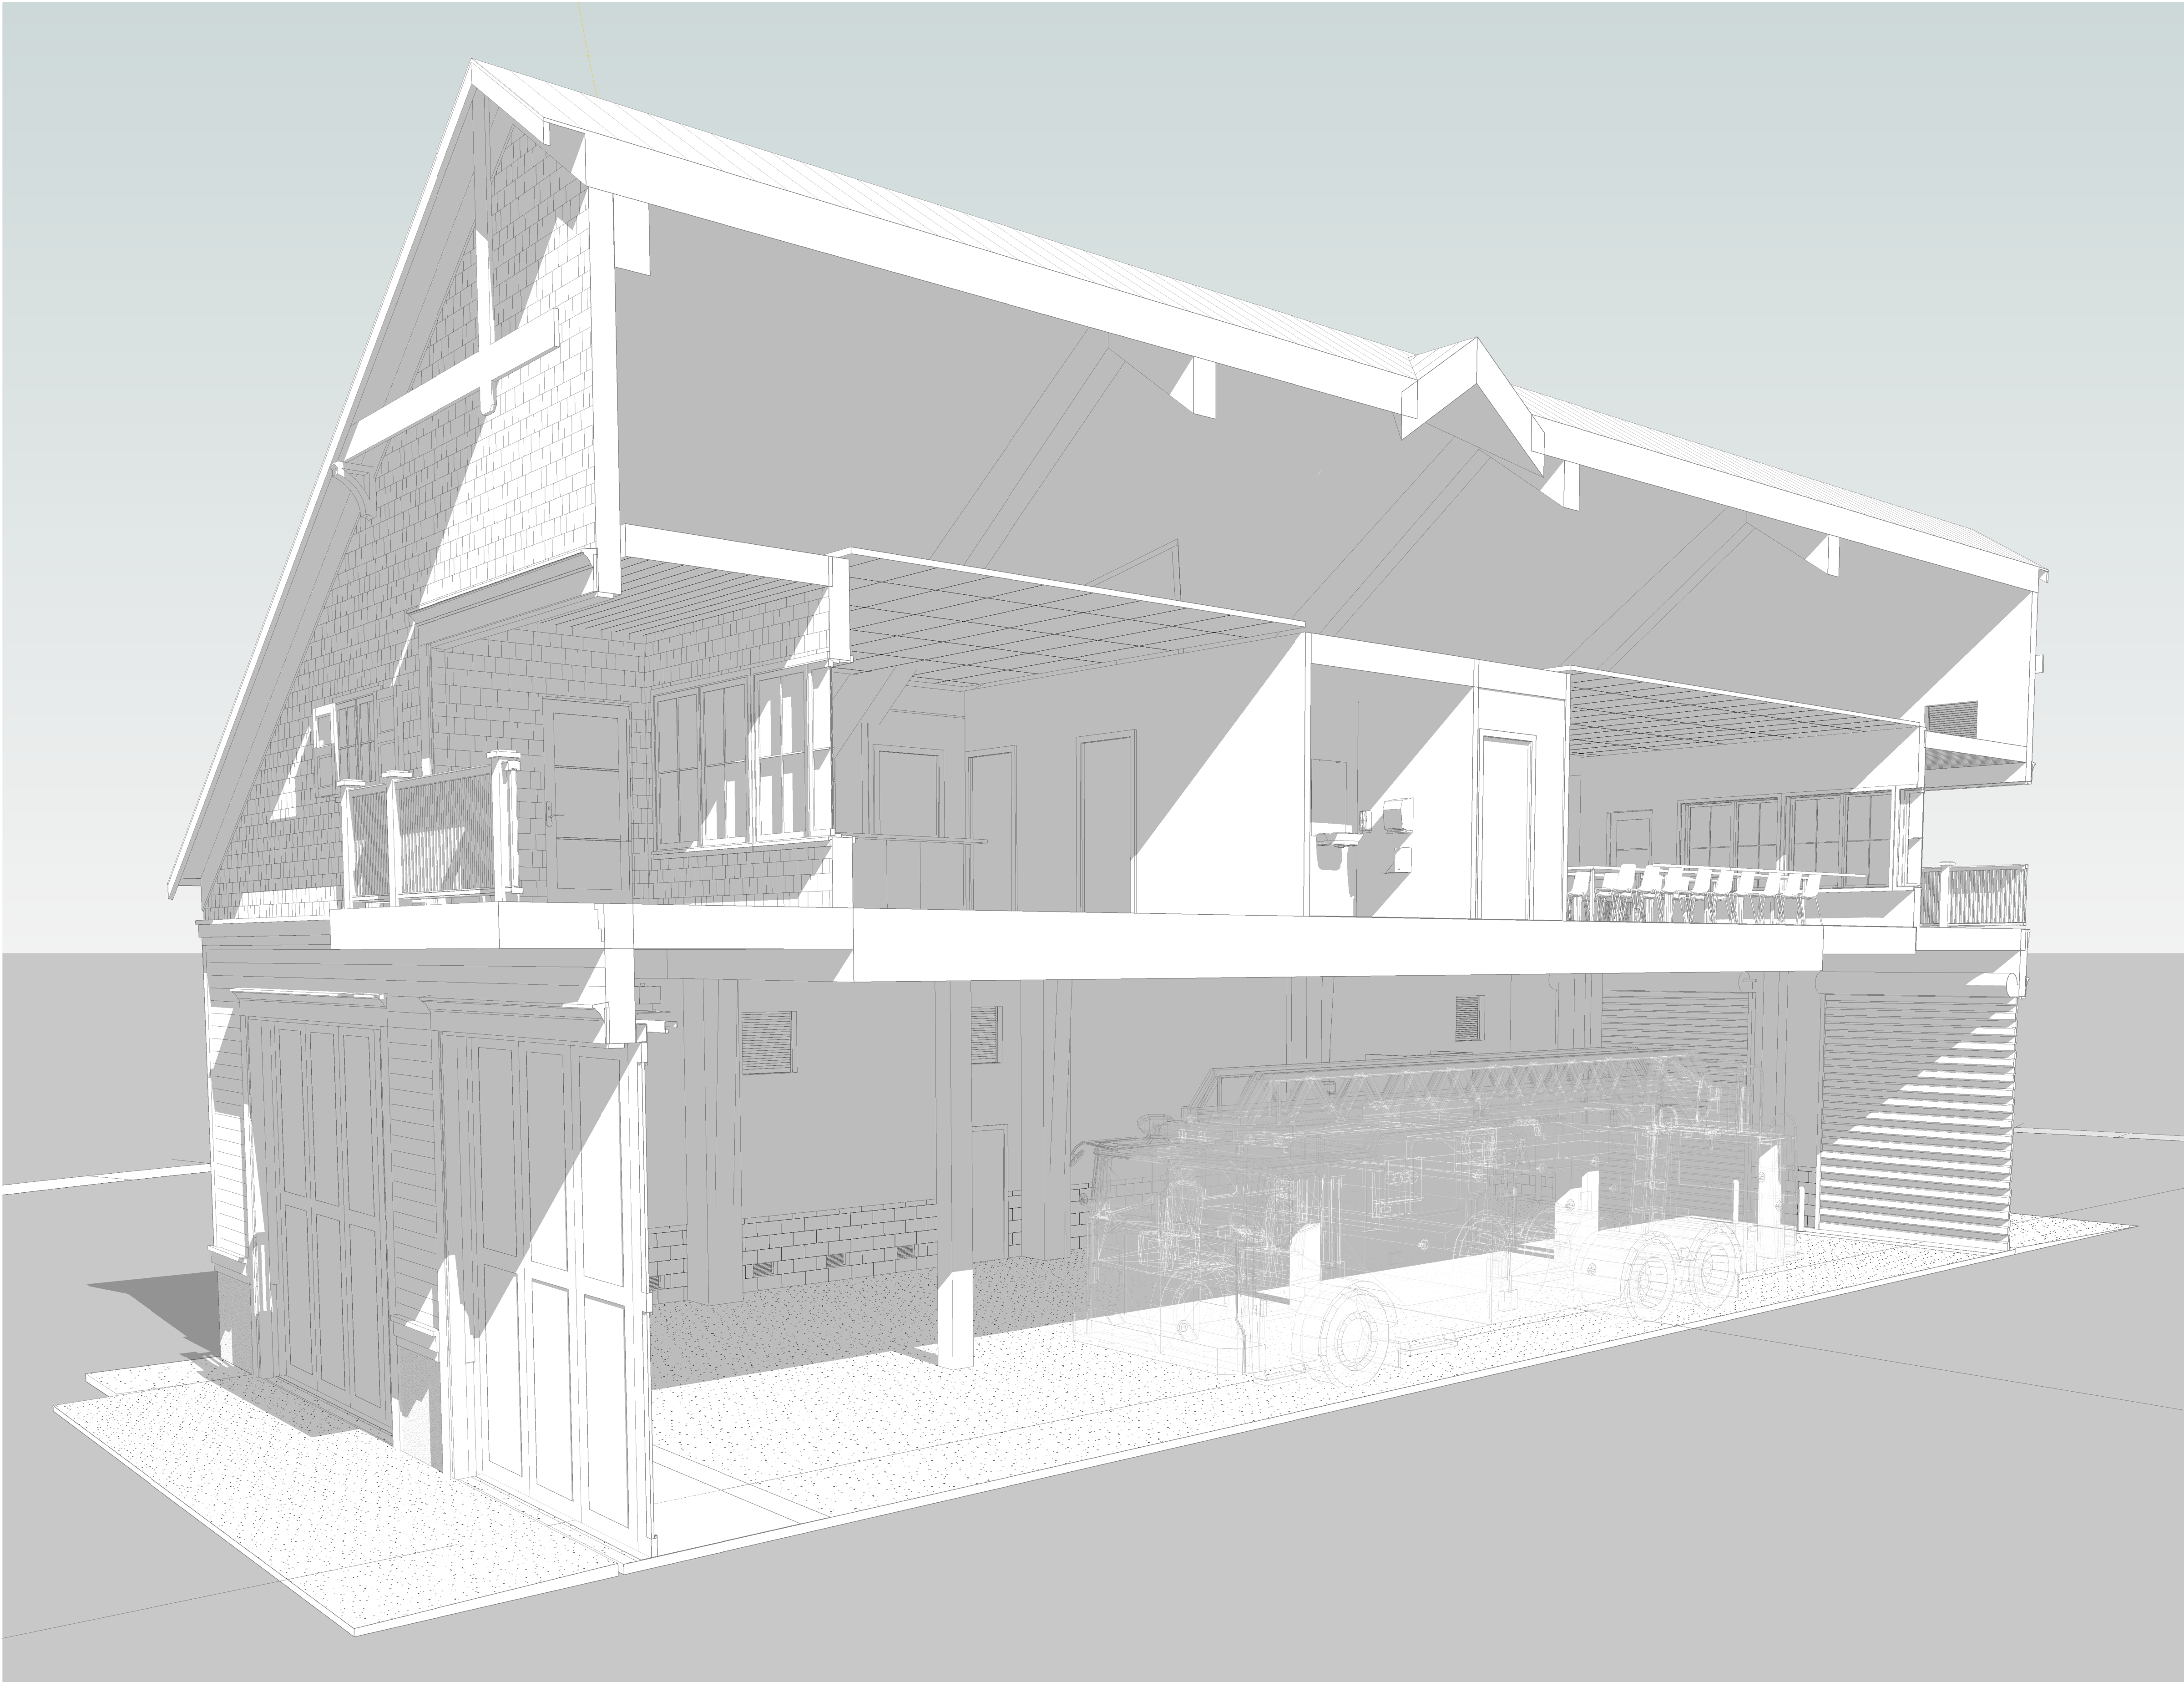

1 sect INTERIOR OF BAY, LOOKING WEST AT BAY

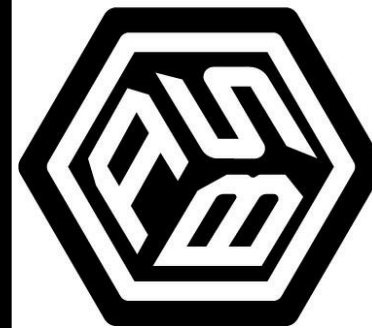

APPLIED
BUILDING
SCIENCES

2308 COSGROVE AVENUE, NORTH CHARLESTON, SC 29405
PO BOX 71127 NORTH CHARLESTON, SOUTH CAROLINA 29415
OFFICE (843) 724-1456

SULLIVAN'S ISLAND
FIREHOUSE & STORAGE BUILDING

2050 MIDDLE STREET
SULLIVAN'S ISLAND SC, 29482


FIREHOUSE CONSTRUCTION DOCUMENTS	
DATE:	05/12/2021
REVISION:	
OBSERVATIONS:	
DRAWING BY:	CAR/CHB
CHECKED BY:	
PROJECT NO.:	800.20080

BUILDING SECTION 3D
VIEW

FIREHOUSE


A903

CONSTRUCTION DOCUMENTS
ARE PROVIDED FOR FINAL
PRICING AND SUBJECT TO
FINAL OWNER APPROVAL
BEFORE PERMITTING

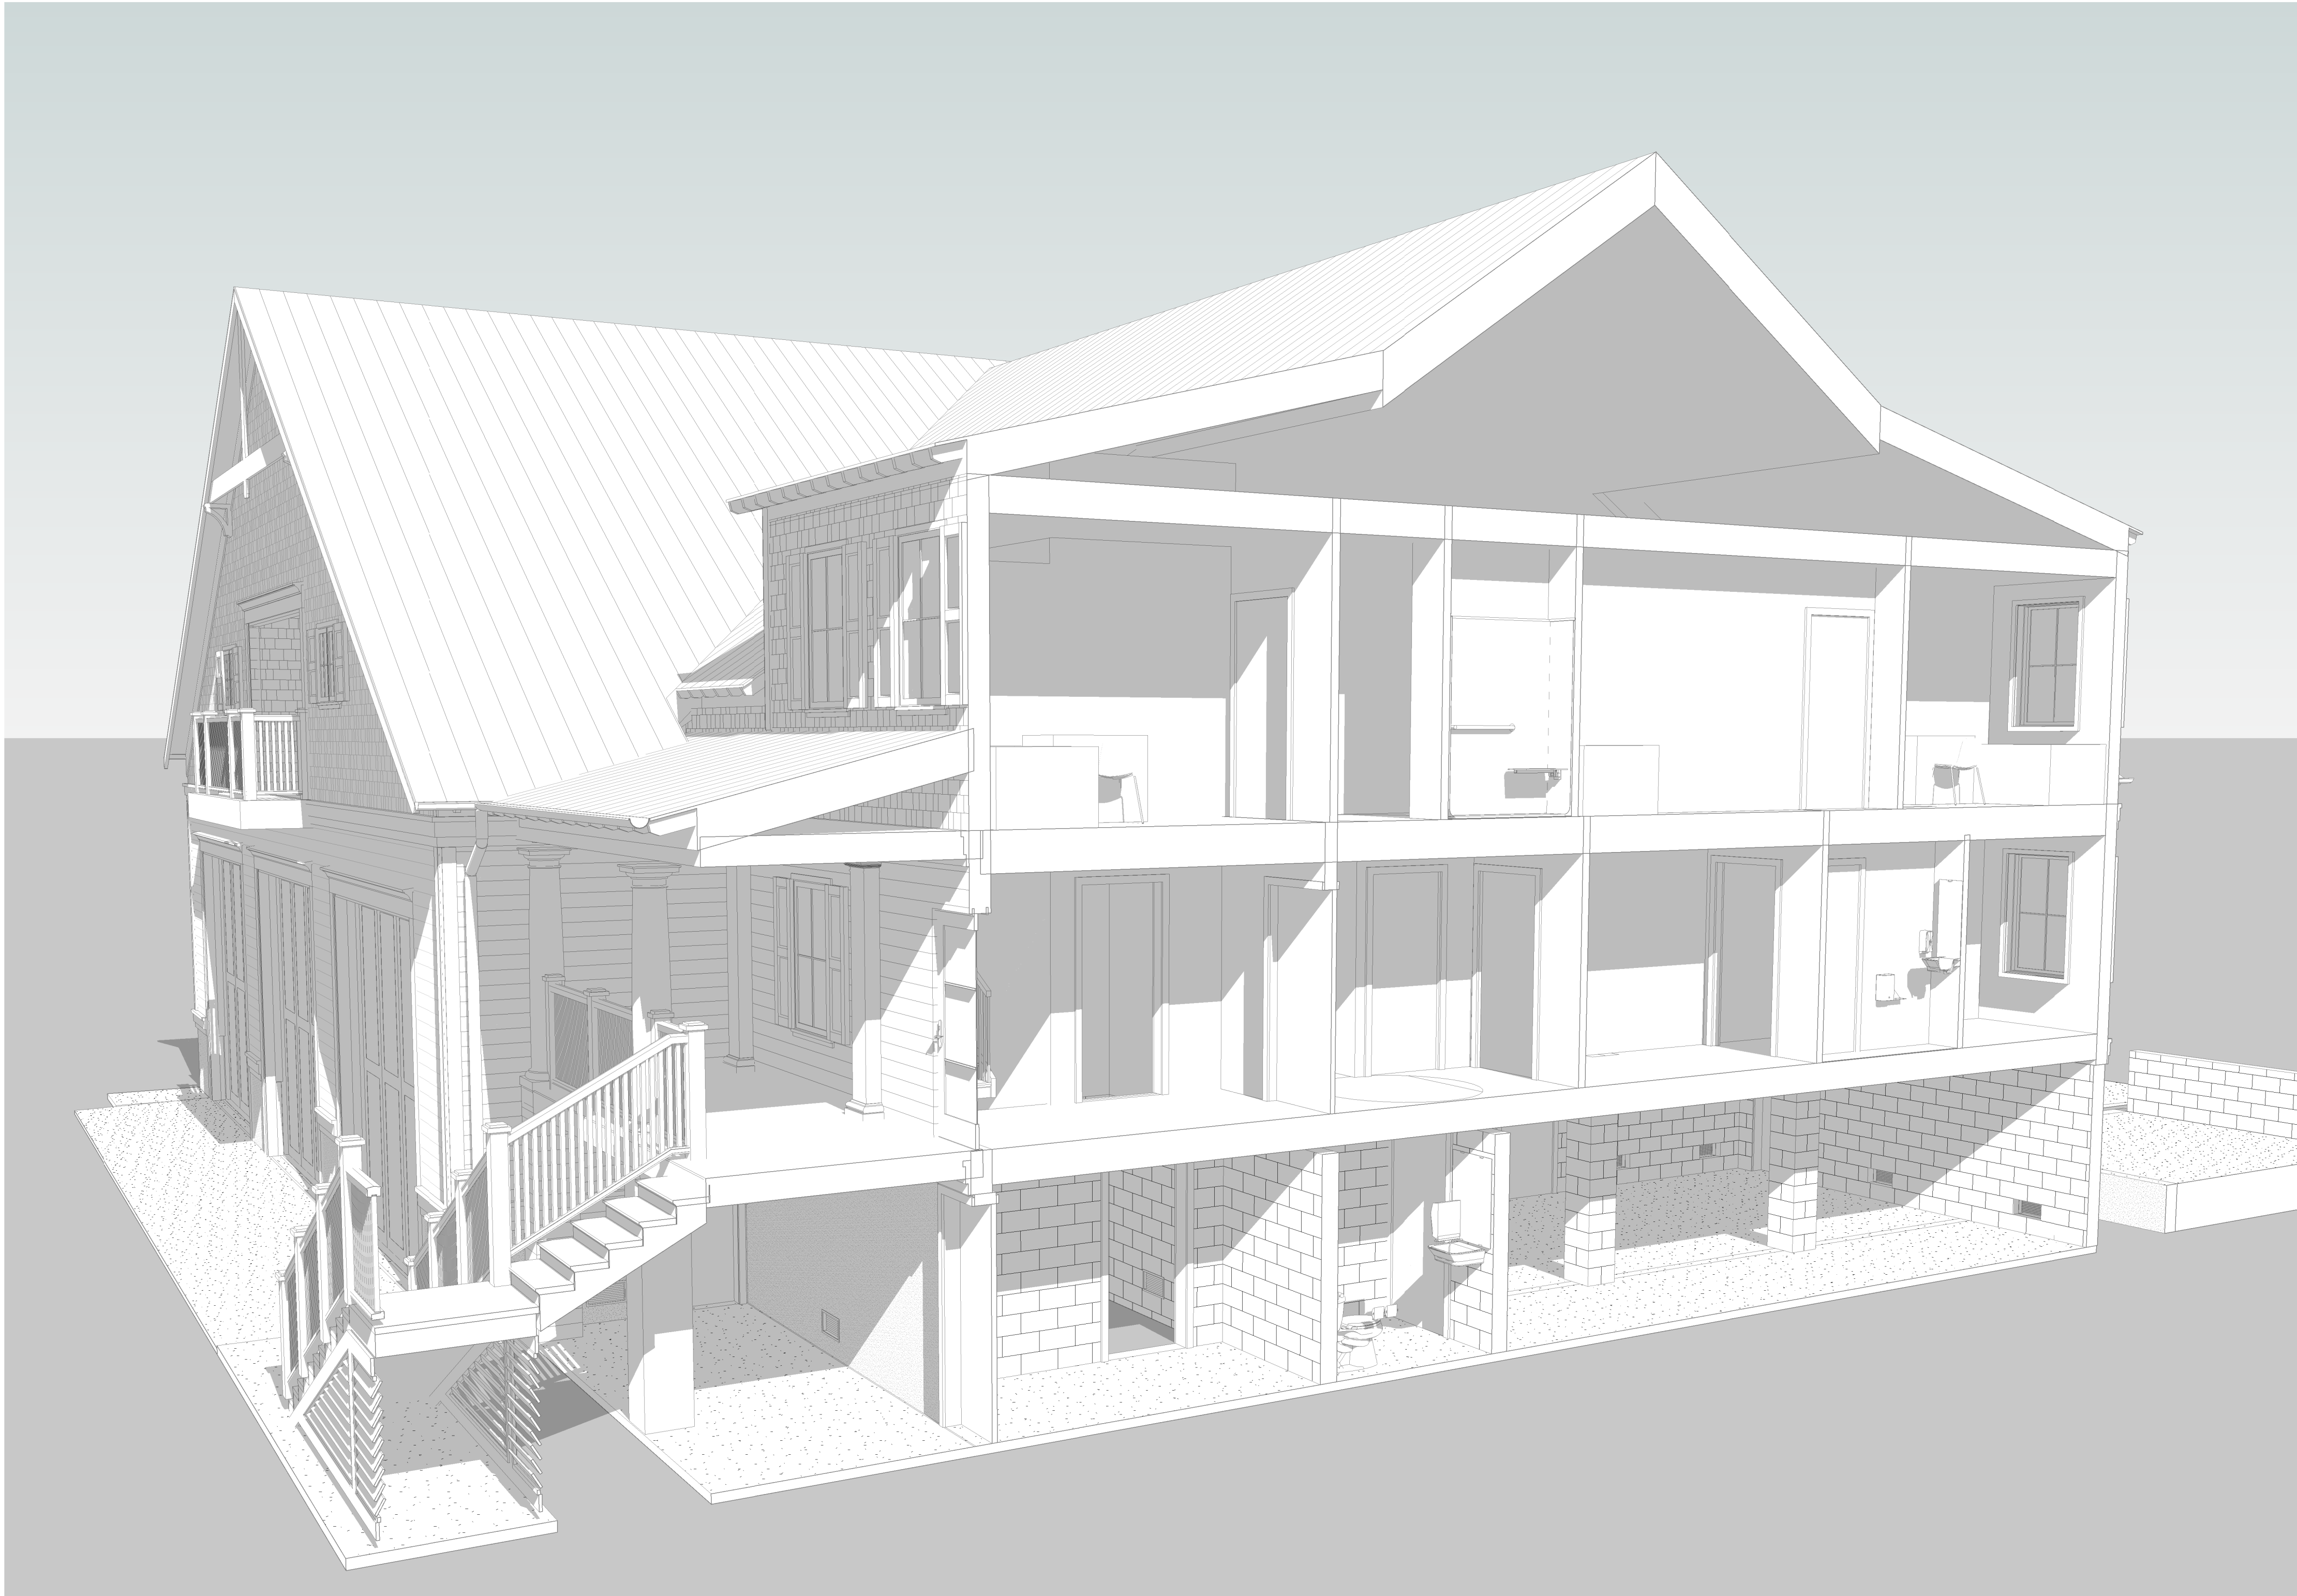

1

INTERIOR OF EAST WING LOOKING WEST

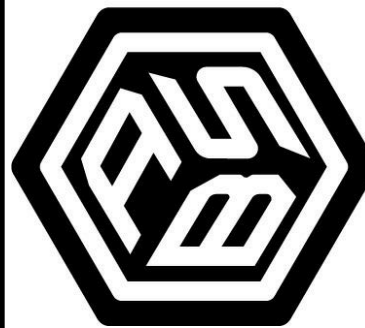

APPLIED
BUILDING
SCIENCES

2308 COSGROVE AVENUE, NORTH CHARLESTON, SC 29405
PO BOX 71127 NORTH CHARLESTON, SOUTH CAROLINA 29415
OFFICE (843) 724-1456

SULLIVAN'S ISLAND
FIREHOUSE & STORAGE BUILDING

2050 MIDDLE STREET

SULLIVAN'S ISLAND SC, 29482


FIREHOUSE CONSTRUCTION DOCUMENTS	
DATE:	05/12/2021
REVISION:	
OBSERVATIONS:	
DRAWING BY:	CAR/CHB
CHECKED BY:	
PROJECT NO.:	800.20080

BUILDING SECTION 3D
VIEW


FIREHOUSE

A904

CONSTRUCTION DOCUMENTS
ARE PROVIDED FOR FINAL
PRICING AND SUBJECT TO
FINAL OWNER APPROVAL
BEFORE PERMITTING

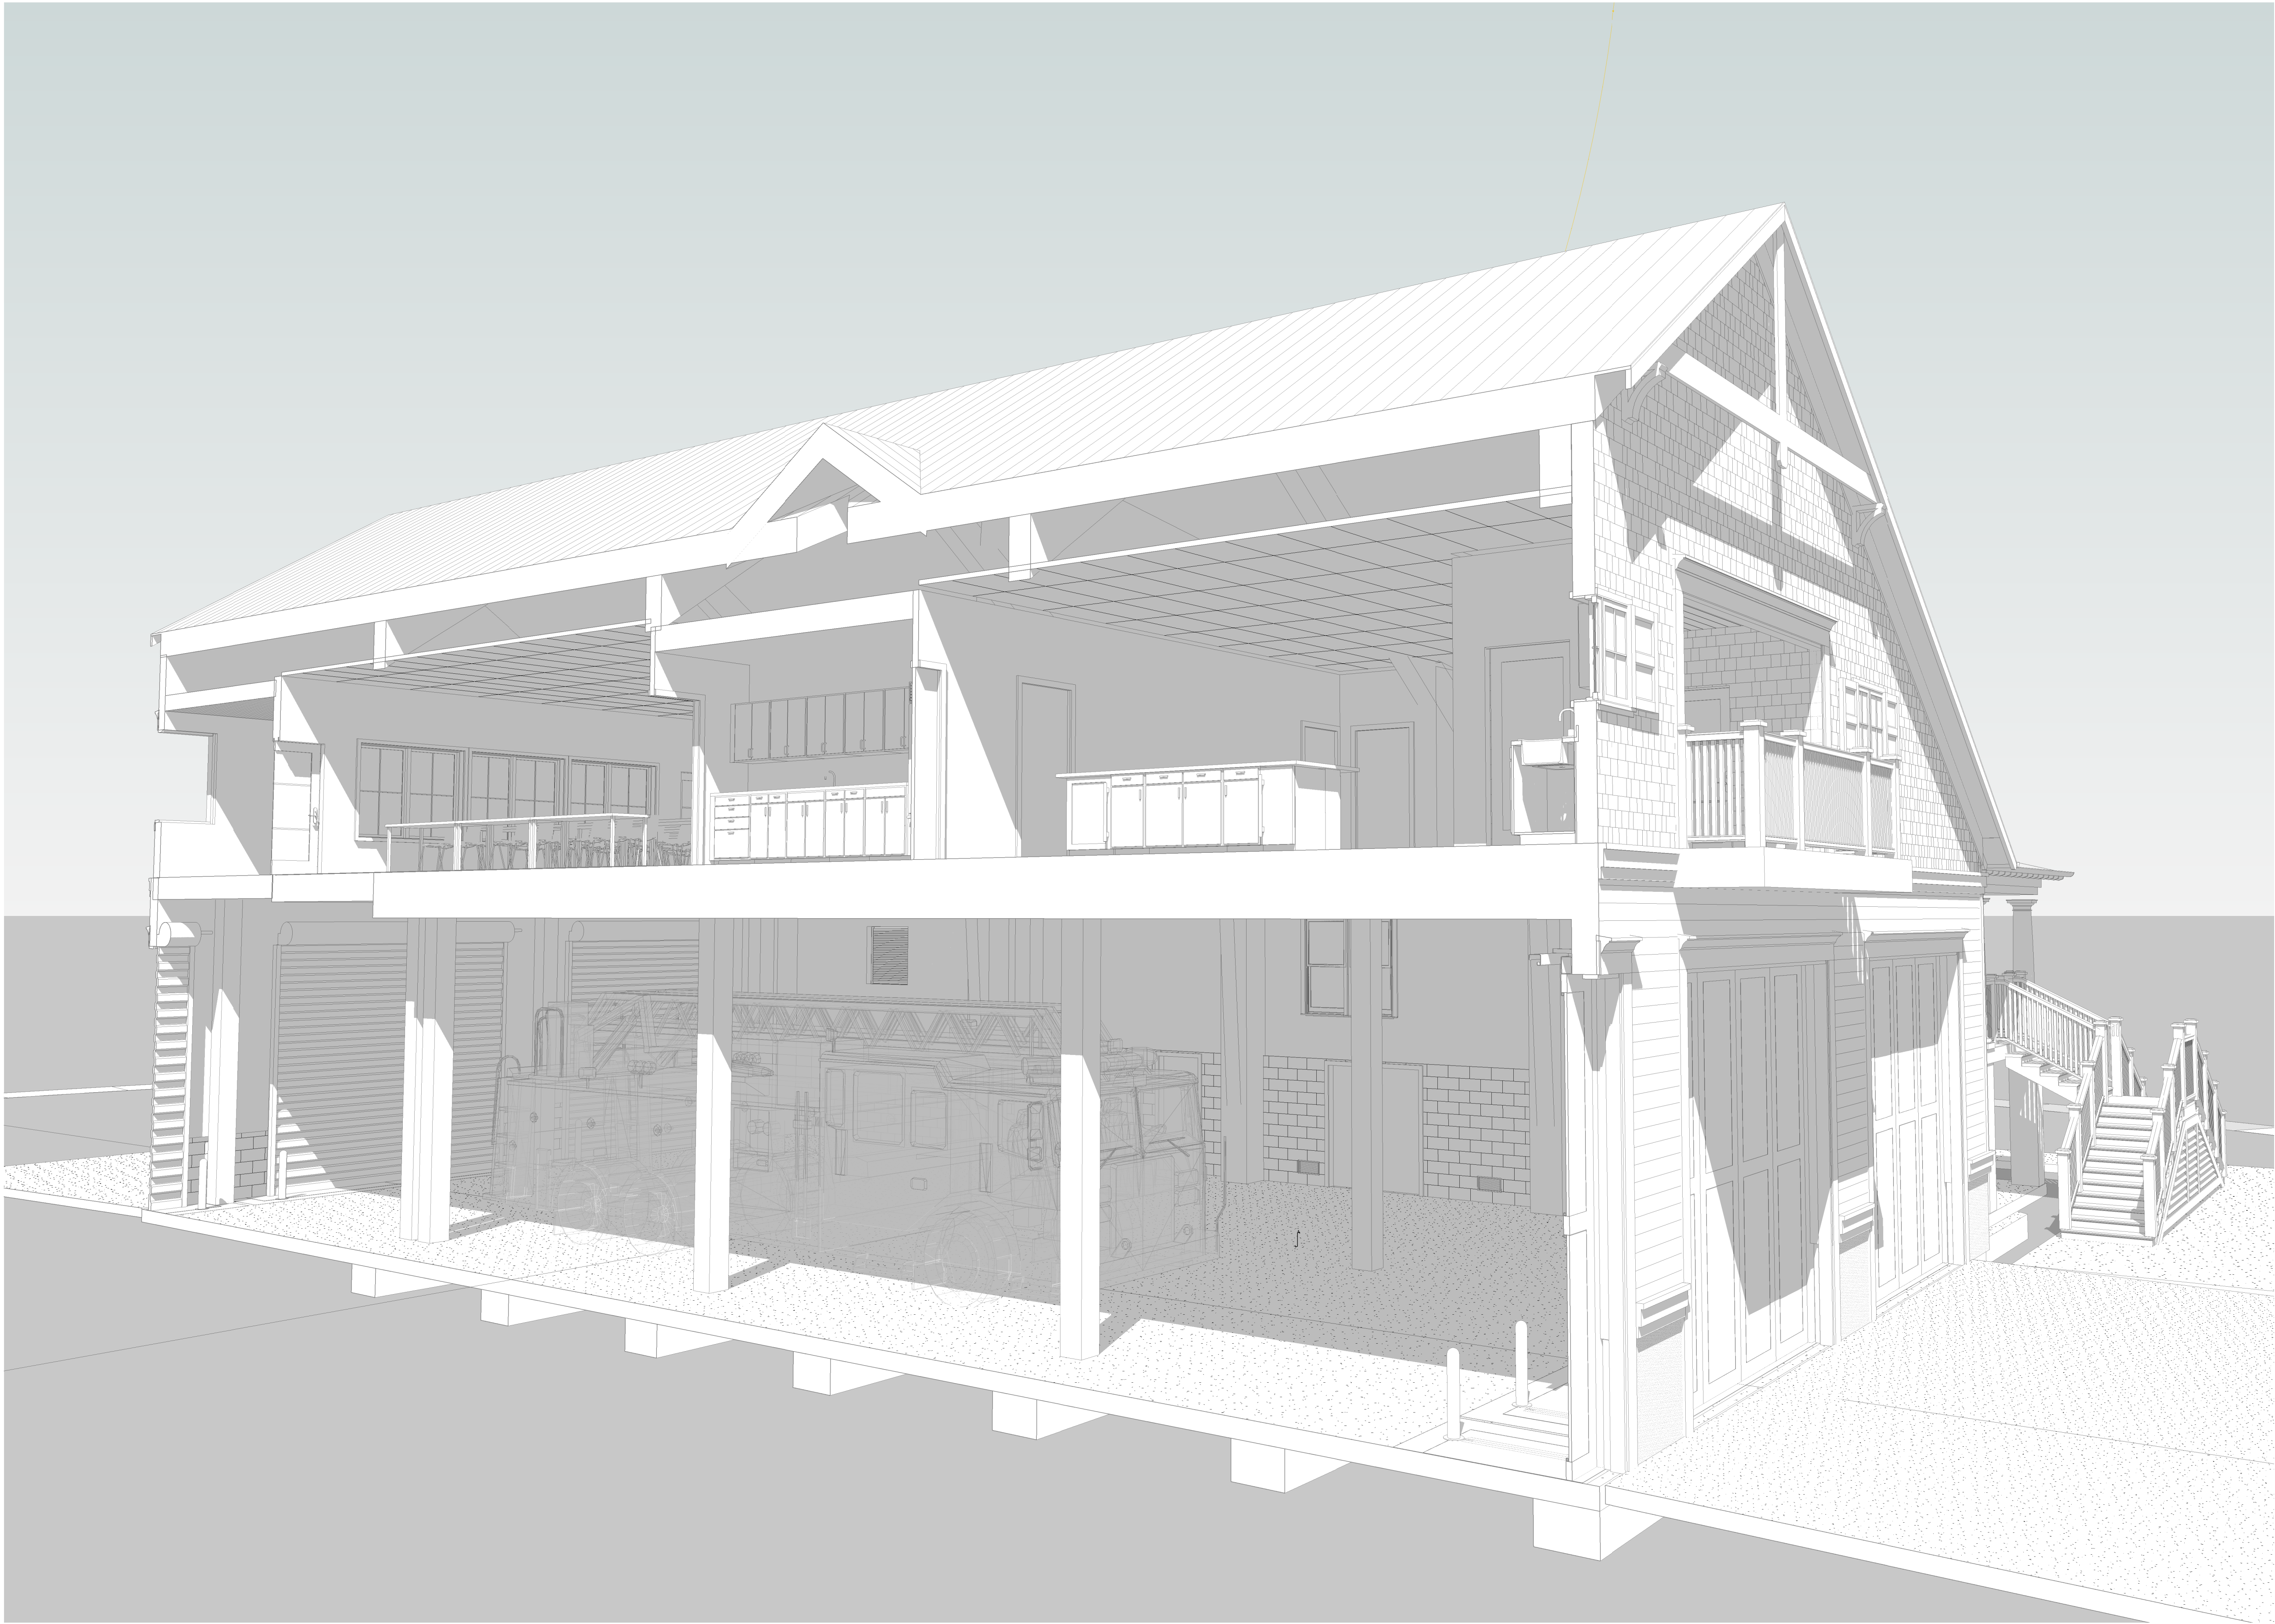

1 INTERIOR OF BAY LOOKING EAST

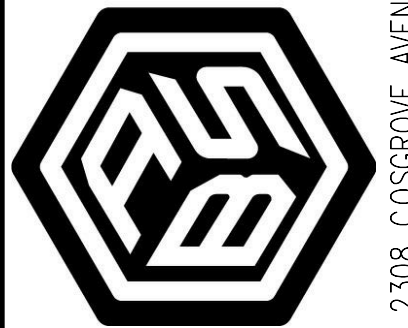

APPLIED
BUILDING
SCIENCES

2308 COSGROVE AVENUE, NORTH CHARLESTON, SC 29405
PO BOX 71127 NORTH CHARLESTON, SOUTH CAROLINA 29415
OFFICE (843) 724-1456

SULLIVAN'S ISLAND
FIREHOUSE & STORAGE BUILDING
2050 MIDDLE STREET
SULLIVAN'S ISLAND SC, 29482

FIREHOUSE
CONSTRUCTION DOCUMENTS

DATE: 05/12/2021

REVISION:

OBSERVATIONS:

DRAWING BY: CAR/CHB

CHECKED BY:

PROJECT NO.: 800.20080

BUILDING SECTION 3D
VIEW

FIREHOUSE
A905