

TREE REMOVAL PLAN

***see arborist letter recommending tree removal


✗ trees marked in red means they are to be removed + items marked in red denote demolition



21' hackberry tree to be removed - hazardous, see arborist letter



2 palmetto trees to be removed

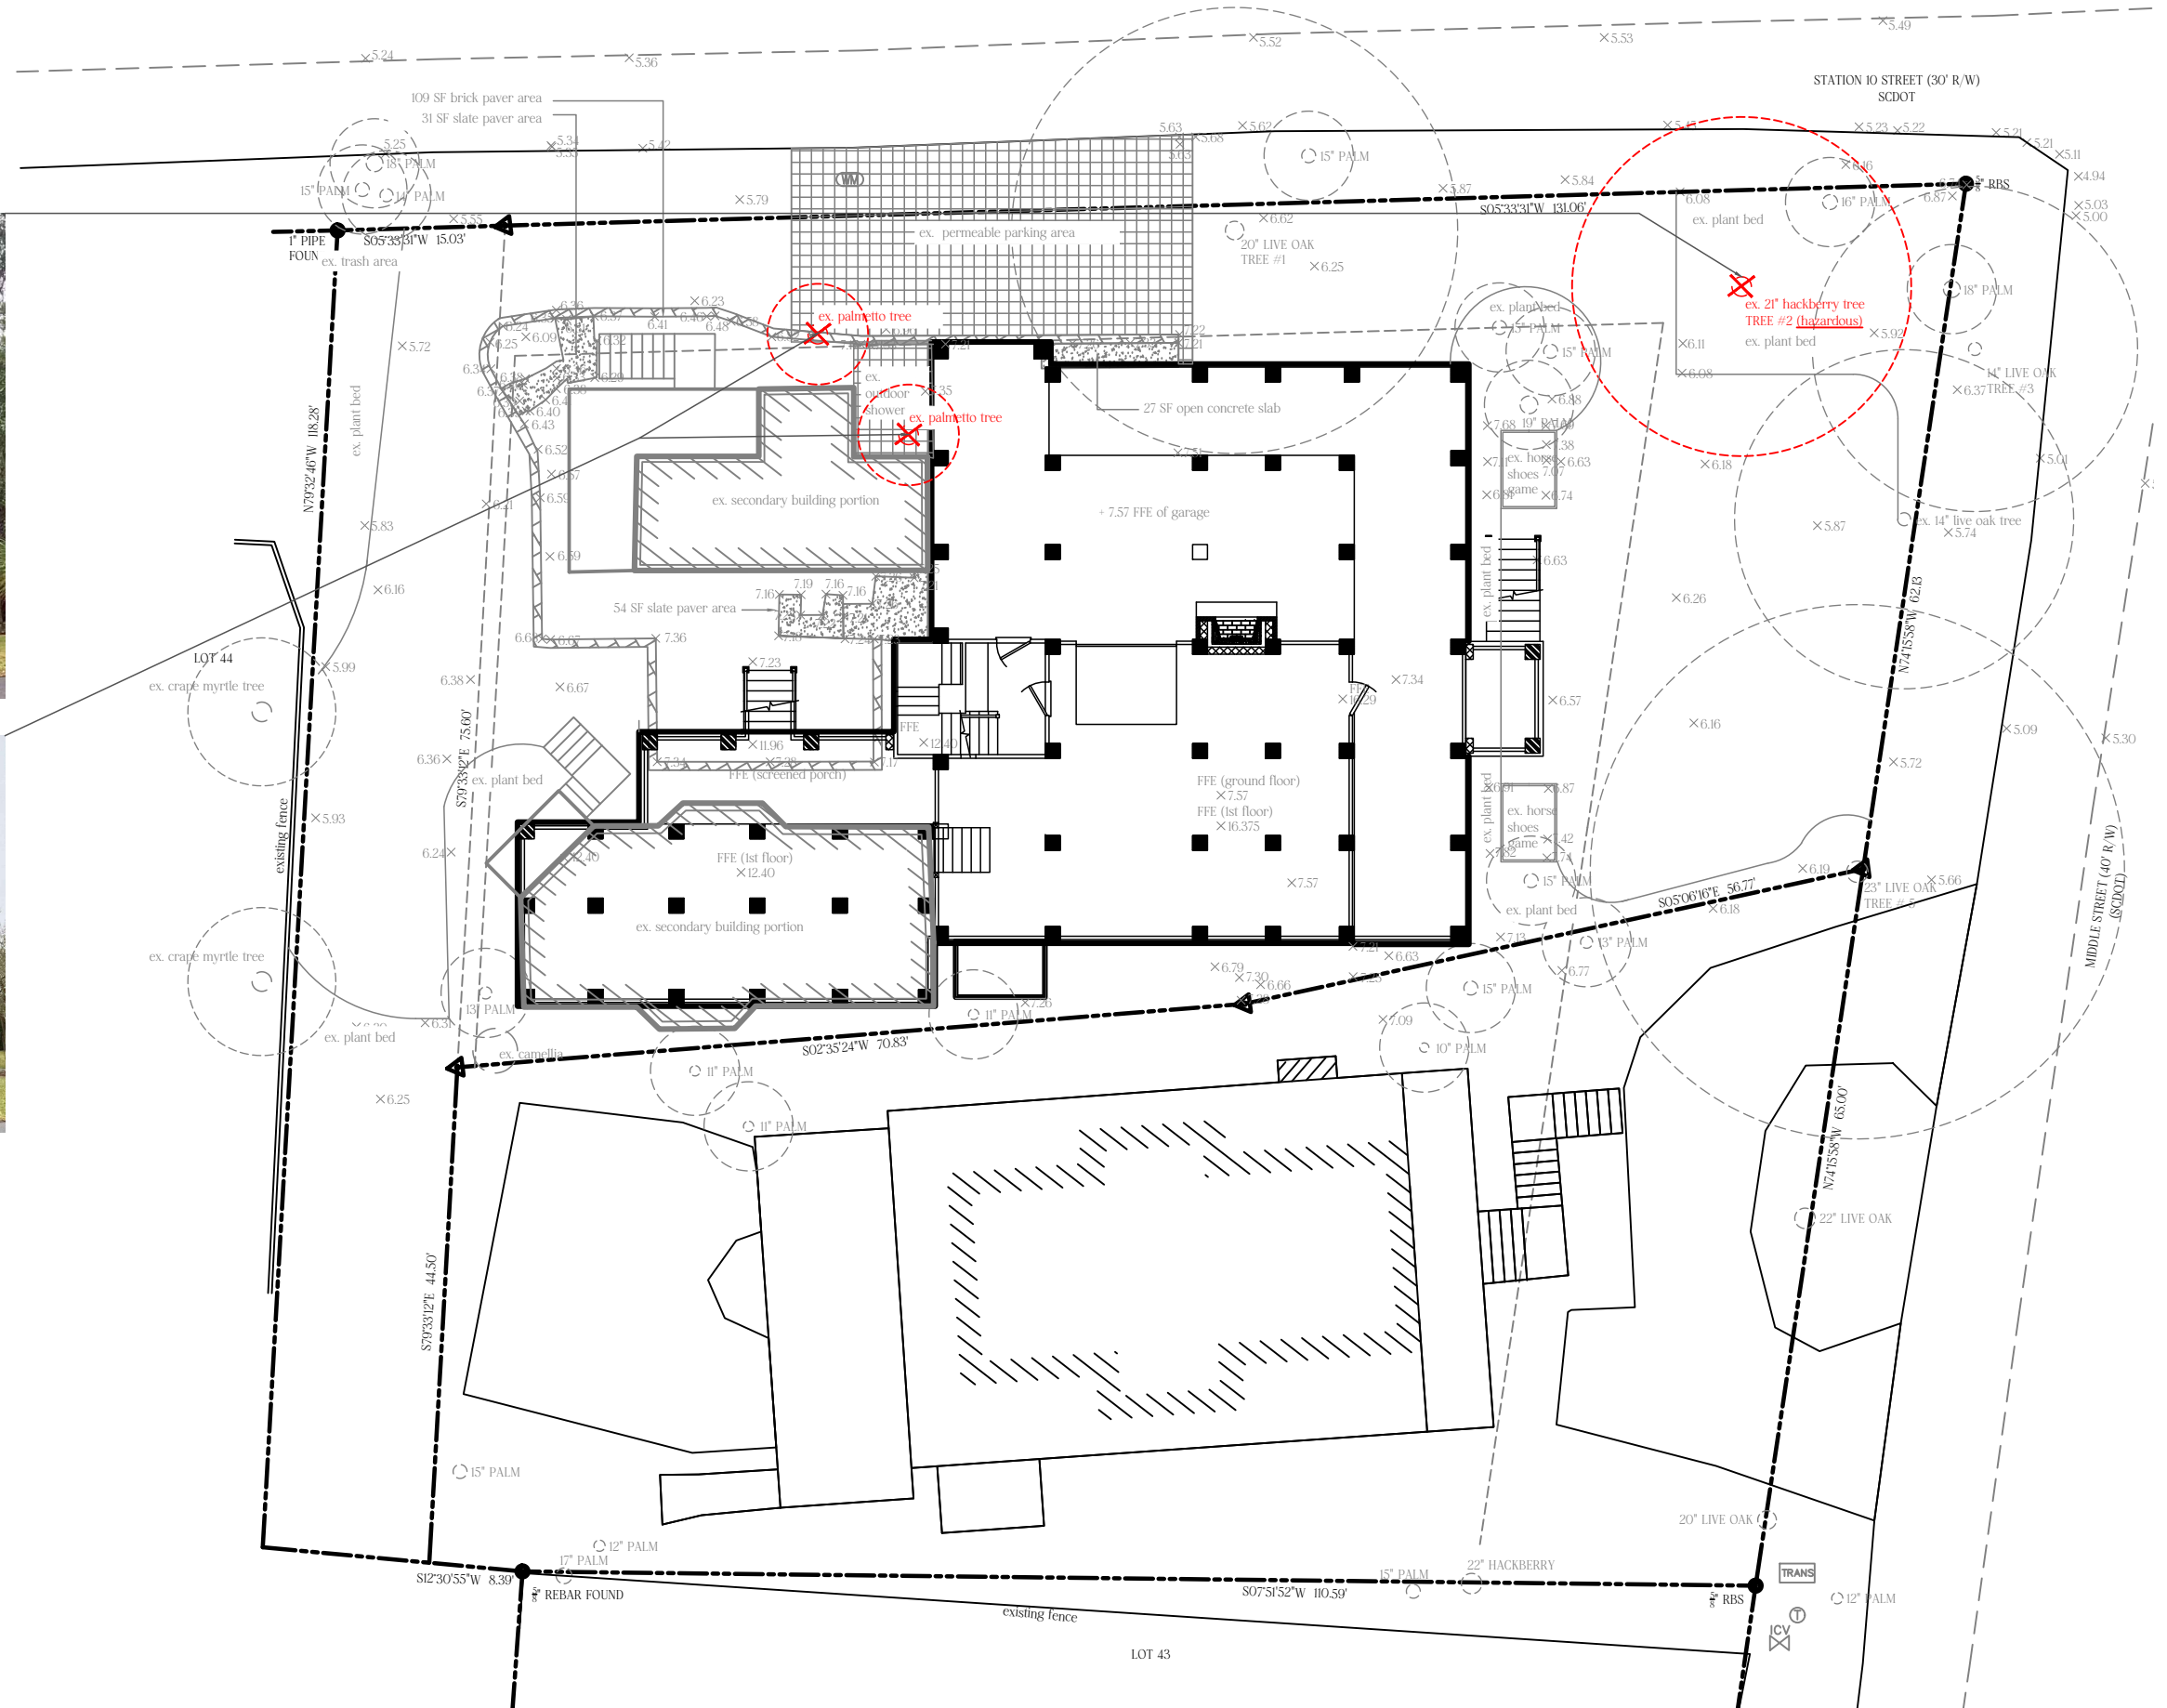

Tree Removal Chart:

Tree Removals:

2 palmetto trees - replace with palms at least 8' tall, to match size of trees being removed

Hazardous Tree Removals:

1 hackberry tree, 21'
 ***see letter from Arborist recommending removal of the tree




ELIZABETH POPE
 LANDSCAPE ARCHITECT

ELIZABETH@EPOPELA.COM | 803.990.4010
 164 MARKET STREET, #264, CHARLESTON, SC 29401



Date: 11-13-24 epw
 Rev: 11-19-24 epw
 12-27-24 epw

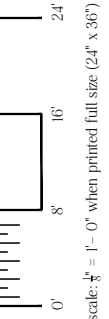

Project North


THE BULLWINKEL RESIDENCE
 956 A Middle Street
 Sullivan's Island, South Carolina, 29482

11ms:
 523-06-00-010,071,074
 17,161 sf (0.39 ac)

TREE REMOVAL PLAN

SHEET 4

TREE MITIGATION PLAN


 trees marked in green means added as replacement for tree removal

surface protection measures, to be installed in this area as tree protection fencing is unable to be avoided, see ANSI 300 Town of Sullivan's Island Protection Standards

tree protection fencing, to be erected at drip line of tree where possible, see detail and ANSI 300 Town of Sullivan's Island Tree Protection Standards

tree protection fencing, to be erected at drip line of tree where possible, see detail and ANSI 300 Town of Sullivan's Island Tree Protection Standards

tree protection fencing, to be erected at drip line of tree where possible, see detail and ANSI 300 Town of Sullivan's Island Tree Protection Standards

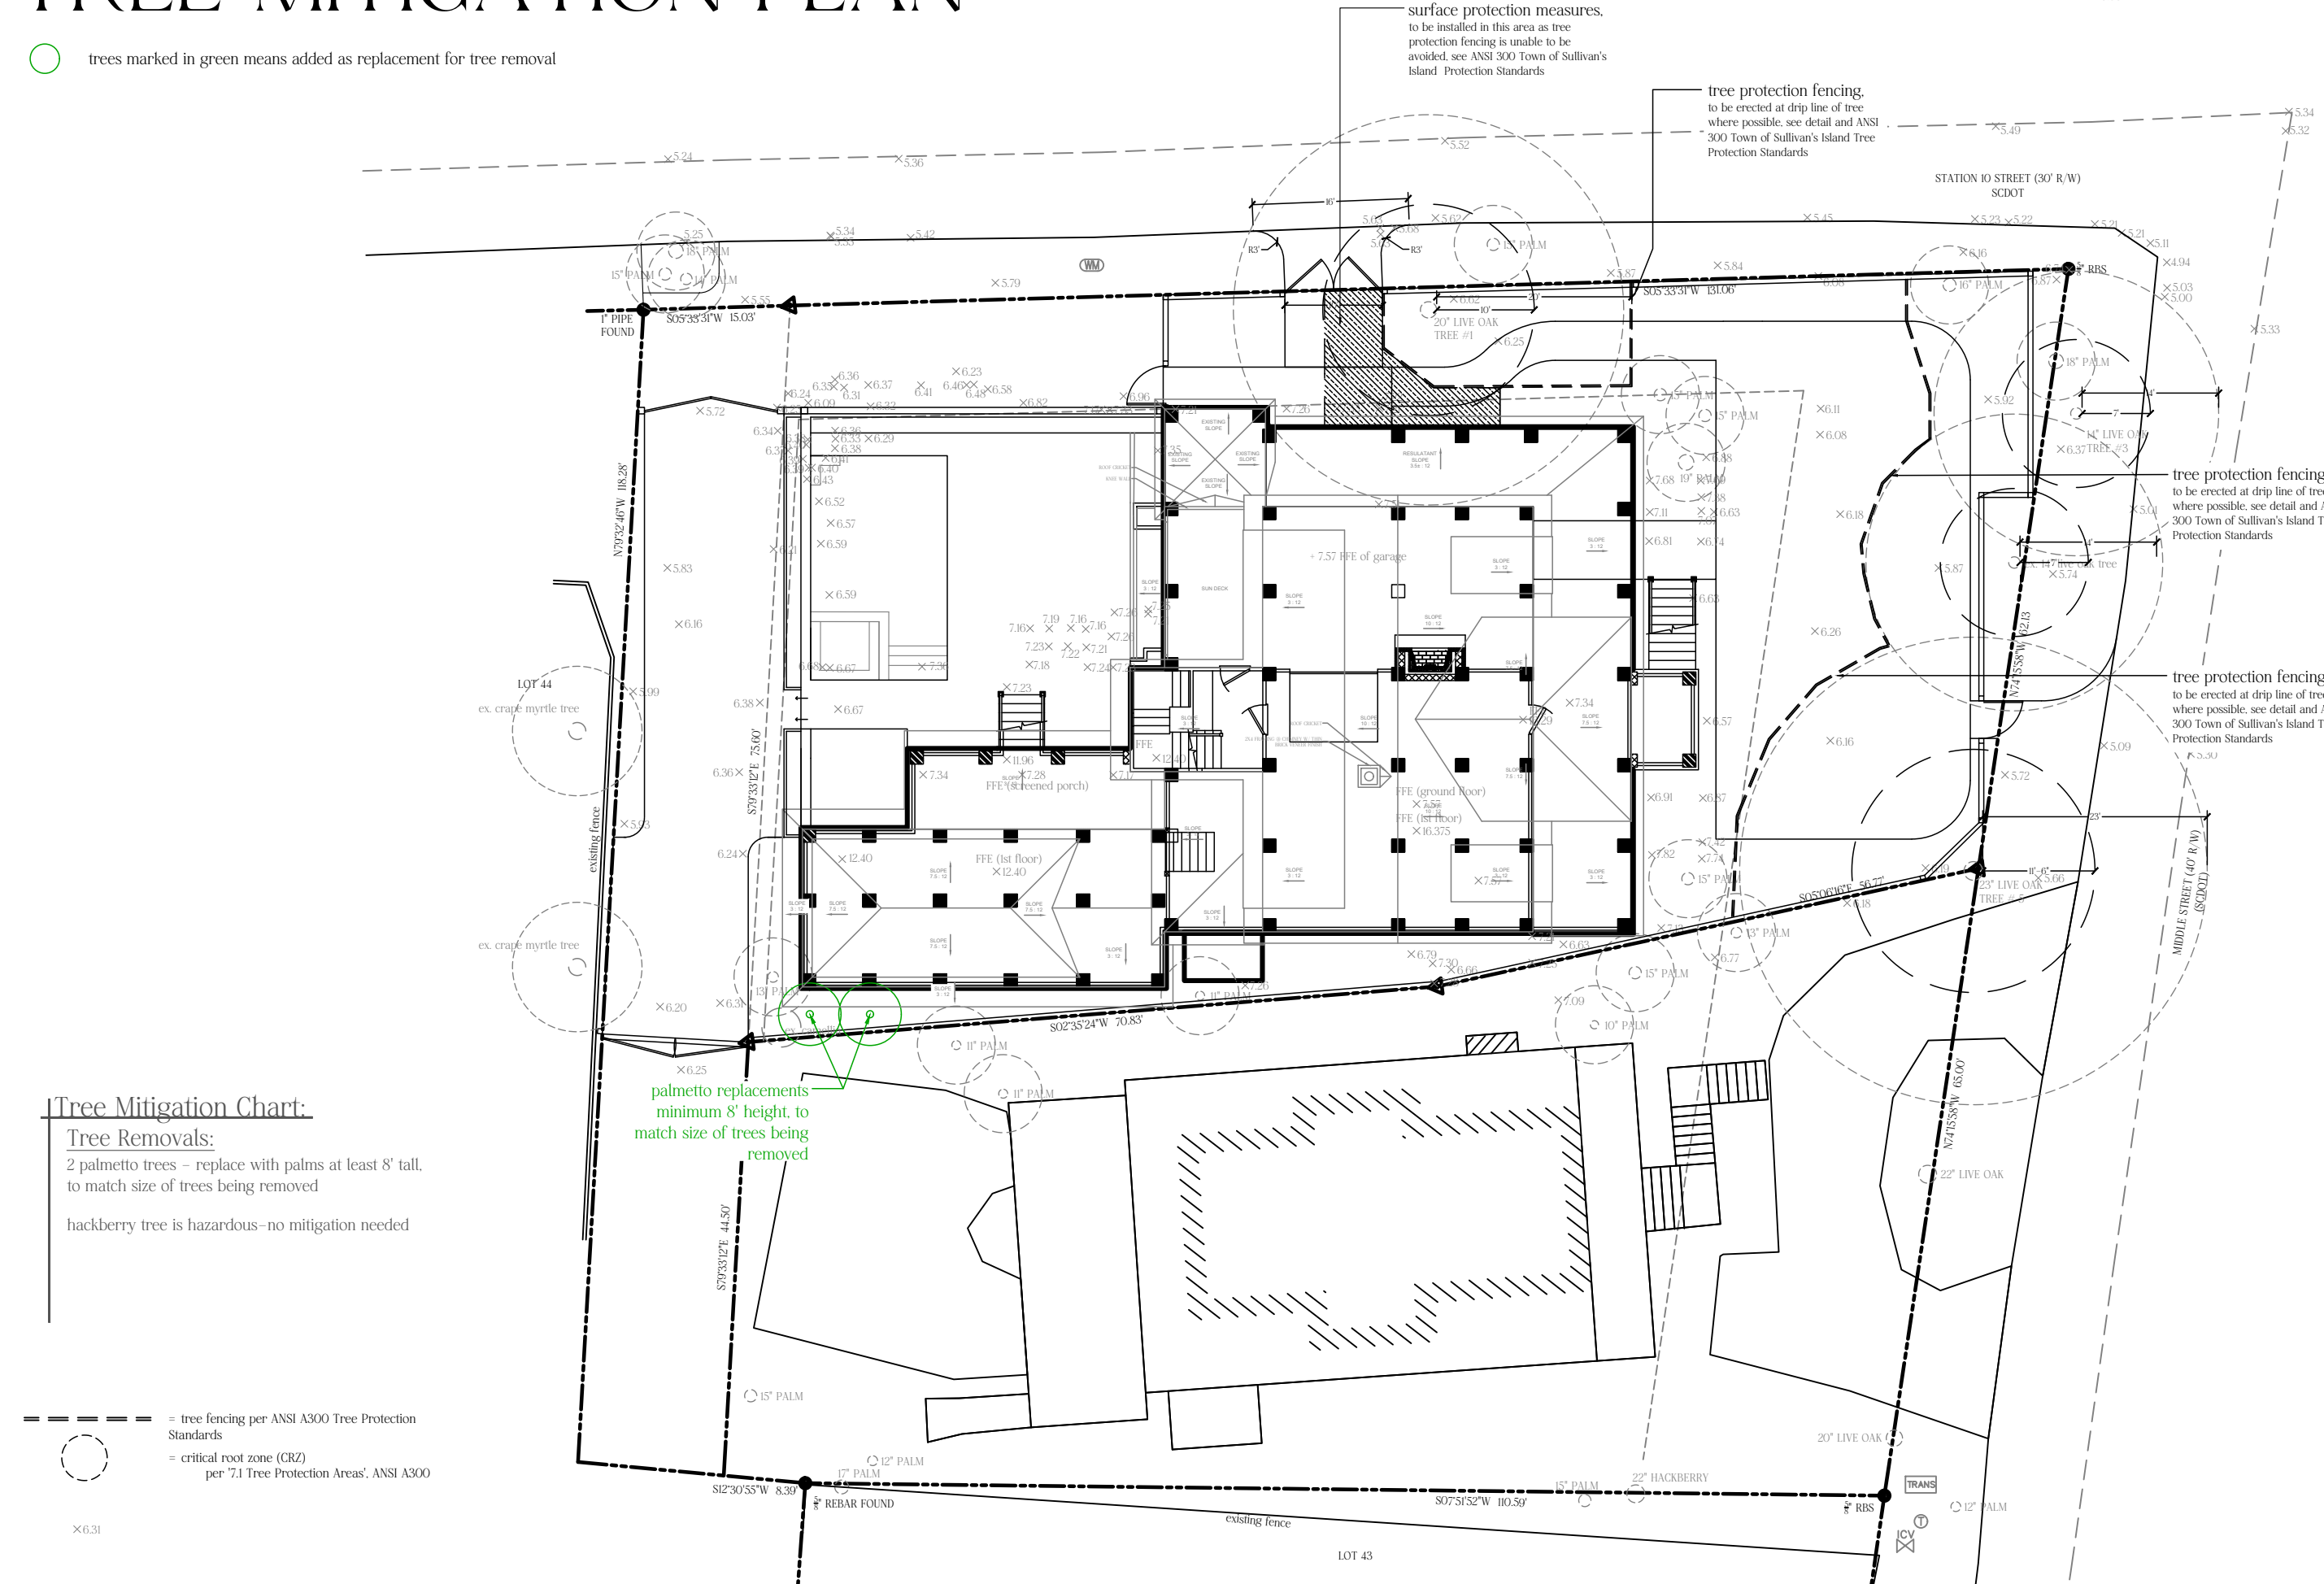



Tree Mitigation Chart:

Tree Removals:

2 palmetto trees - replace with palms at least 8' tall, to match size of trees being removed

hackberry tree is hazardous--no mitigation needed

palmetto replacements minimum 8' height, to match size of trees being removed

 
-  = tree fencing per ANSI A300 Tree Protection Standards
-  = critical root zone (CRZ) per '7.1 Tree Protection Areas', ANSI A300



ELIZABETH POPE
LANDSCAPE ARCHITECT



Date: 11-13-24 epw
Rev: 11-19-24 epw
12-27-24 epw

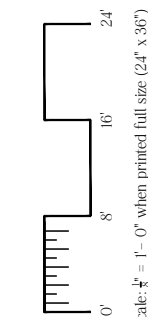

THE BULLWINKEL RESIDENCE
956 A Middle Street
Sullivan's Island, South Carolina, 29482

IMS:
523-06-00-010,071,074
17,161 sf (0.39 ac)

TREE MITIGATION PLAN
SHEET 5