

# RESIDENCE 2624 I'ON AVE. SULLIVANS ISLAND, SC



**INDEX:**

- A050 SITE PHOTOS
- SURVEY
- A101 SITE PLAN
- A102 GROUND FLOOR PLAN
- A103 MAIN FLOOR PLAN
- A104 UPPER FLOOR PLAN
- A201 ELEVATION
- A202 ELEVATION
- A301 PERSPECTIVE
- A302 PERSPECTIVE
- A303 PERSPECTIVE



**CLARKE  
DESIGN  
GROUP**

1000 JOHNNIE DODDS BLVD.  
STE. 103-194  
MT. PLEASANT, SC 29464

843-329-0667

CLARKEDESIGNGROUP.COM

CLARKE DESIGN GROUP, LLC, 1000 JOHNNIE DODDS BLVD., STE. 103-194, MT. PLEASANT, SC 29464. ALL RIGHTS RESERVED. THIS DOCUMENT IS THE PROPERTY OF CLARKE DESIGN GROUP, LLC. IT IS TO BE USED ONLY FOR THE PROJECT AND SITE SPECIFICALLY IDENTIFIED HEREIN. ANY REUSE OR DISTRIBUTION OF THIS DOCUMENT WITHOUT THE WRITTEN CONSENT OF CLARKE DESIGN GROUP, LLC IS STRICTLY PROHIBITED.

MAIDEN RESIDENCE  
2624 I'ON AVE.  
SULLIVANS ISLAND, SC

**ISSUED:**  
REVIEW: 05.26.24

**A000**  
COVER

# SITE PHOTOS




**CLARKE  
DESIGN  
GROUP**  
 EST. 03

1000 JOHNNIE DODDS BLVD.  
 STE. 103-194  
 MT. PLEASANT, SC 29464  
 843-329-0667  
 CLARKEDESIGNGROUP.COM




MAIDEN RESIDENCE  
 2624 I'ON AVE.  
 SULLIVANS ISLAND, SC

ISSUED:  
 REVIEW: 05.26.24

**A050**  
 COVER





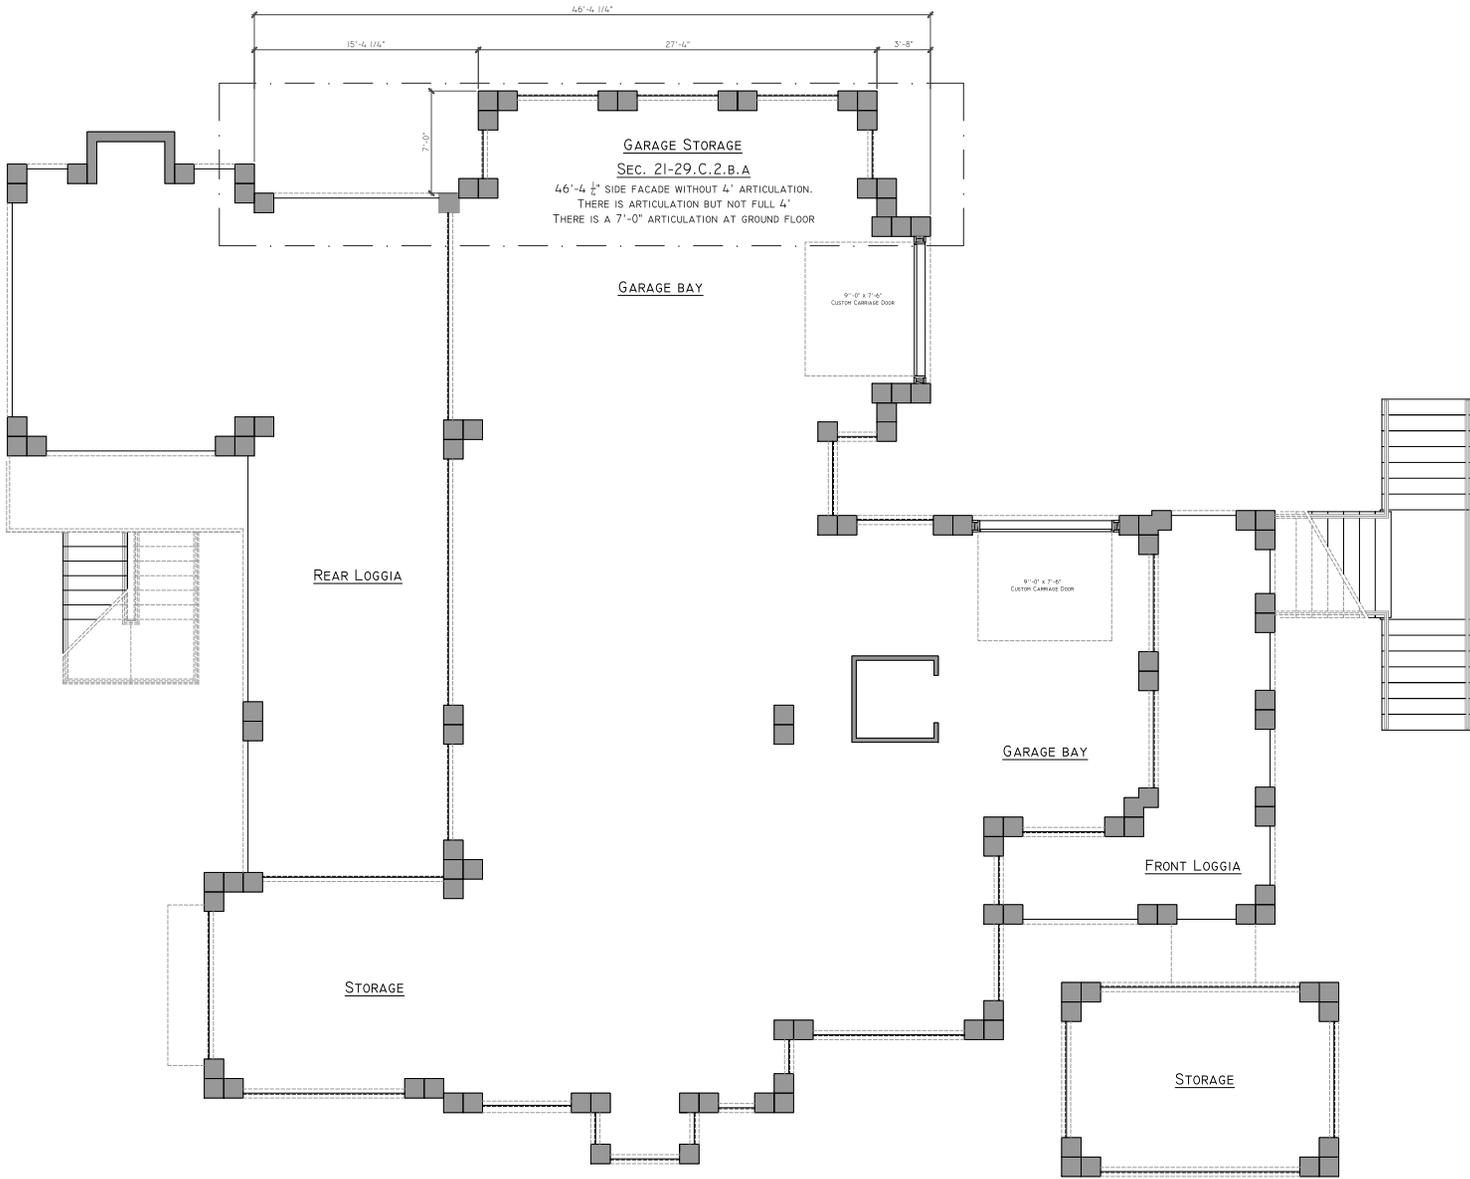

**GROUND FLOOR PLAN**

SCALE: 1/4" = 1'

**MAIDEN RESIDENCE  
2624 1<sup>ST</sup> ON AVE.  
SULLIVANS ISLAND, SC**

**ISSUED:**  
REVIEW: 05.26.24

**A102  
FLOOR PLAN**





MAIDEN RESIDENCE  
2624 1<sup>ST</sup> ON AVE.  
SULLIVANS ISLAND, SC

ISSUED:  
REVIEW: 05.26.24

A201  
ELEVATIONS



**SOUTH ELEVATION**

SCALE: 1/4" = 1'



**EAST ELEVATION**

SCALE: 1/4" = 1'

SEC. 21-29.C.2.B.A

46'-4 1/4" SIDE FAÇADE WITHOUT 4' ARTICULATION.  
THERE IS ARTICULATION BUT NOT FULL 4'  
THERE IS A 7'-0" ARTICULATION AT GROUND FLOOR



**NORTH ELEVATION**

SCALE: 1/4" = 1'



**WEST ELEVATION**

Sec. 21-29.C.2.B.A  
42'-11" SIDE FACADE WITHOUT 4" ARTICULATION.  
THERE IS ARTICULATION BUT NOT FULL 4"

SCALE: 1/4" = 1'

MAIDEN RESIDENCE  
2624 1'ON AVE.  
SULLIVANS ISLAND, SC

ISSUED:  
REVIEW: 05.26.24

**A202**  
ELEVATIONS



CLARKE  
DESIGN  
GROUP

1000 JOHNNIE DODDS BLVD.  
STE. 103-194  
MT. PLEASANT, SC 29464

843-329-0667

CLARKEDESIGNGROUP.COM

CLARKE DESIGN GROUP, LLC, 1000 JOHNNIE DODDS BLVD., STE. 103-194, MT. PLEASANT, SC 29464. ALL RIGHTS RESERVED. THIS DOCUMENT IS THE PROPERTY OF CLARKE DESIGN GROUP, LLC. IT IS TO BE USED ONLY FOR THE PROJECT AND SITE SPECIFICALLY IDENTIFIED IN THE TITLE BLOCK. ANY REUSE OR MODIFICATION OF THIS DOCUMENT WITHOUT THE WRITTEN CONSENT OF CLARKE DESIGN GROUP, LLC IS STRICTLY PROHIBITED.



MAIDEN RESIDENCE  
2624 I'ON AVE.  
SULLIVANS ISLAND, SC

ISSUED:  
REVIEW: 05.26.24

A301  
ELEVATIONS



CLARKE  
DESIGN  
GROUP

1000 JOHNNIE DODDS BLVD.  
STE. 103-194  
MT. PLEASANT, SC 29464

843-329-0667

CLARKEDESIGNGROUP.COM

CLARKE DESIGN GROUP, LLC, 1000 JOHNNIE DODDS BLVD., STE. 103-194, MT. PLEASANT, SC 29464. ALL RIGHTS RESERVED. THIS DOCUMENT IS THE PROPERTY OF CLARKE DESIGN GROUP, LLC. IT IS TO BE USED ONLY FOR THE PROJECT AND SITE SPECIFICALLY IDENTIFIED IN THE TITLE BLOCK. ANY REUSE OR MODIFICATION OF THIS DOCUMENT WITHOUT THE WRITTEN CONSENT OF CLARKE DESIGN GROUP, LLC IS STRICTLY PROHIBITED.



MAIDEN RESIDENCE  
2624 I'ON AVE.  
SULLIVANS ISLAND, SC

ISSUED:  
REVIEW: 05.24.24

A302  
ELEVATIONS



CLARKE  
DESIGN  
GROUP

1000 JOHNNIE DODDS BLVD.  
STE. 103-194  
MT. PLEASANT, SC 29464

843-329-0667

CLARKEDESIGNGROUP.COM

CLARKE DESIGN GROUP, LLC, 1000 JOHNNIE DODDS BLVD., STE. 103-194, MT. PLEASANT, SC 29464. ALL RIGHTS RESERVED. THIS DOCUMENT IS THE PROPERTY OF CLARKE DESIGN GROUP, LLC. IT IS TO BE USED ONLY FOR THE PROJECT AND SITE SPECIFICALLY IDENTIFIED IN THE TITLE BLOCK. ANY REUSE OR MODIFICATION OF THIS DOCUMENT WITHOUT THE WRITTEN CONSENT OF CLARKE DESIGN GROUP, LLC IS STRICTLY PROHIBITED.



MAIDEN RESIDENCE  
2624 I'ON AVE.  
SULLIVANS ISLAND, SC

ISSUED:  
REVIEW: 05.26.24

A303  
ELEVATIONS