



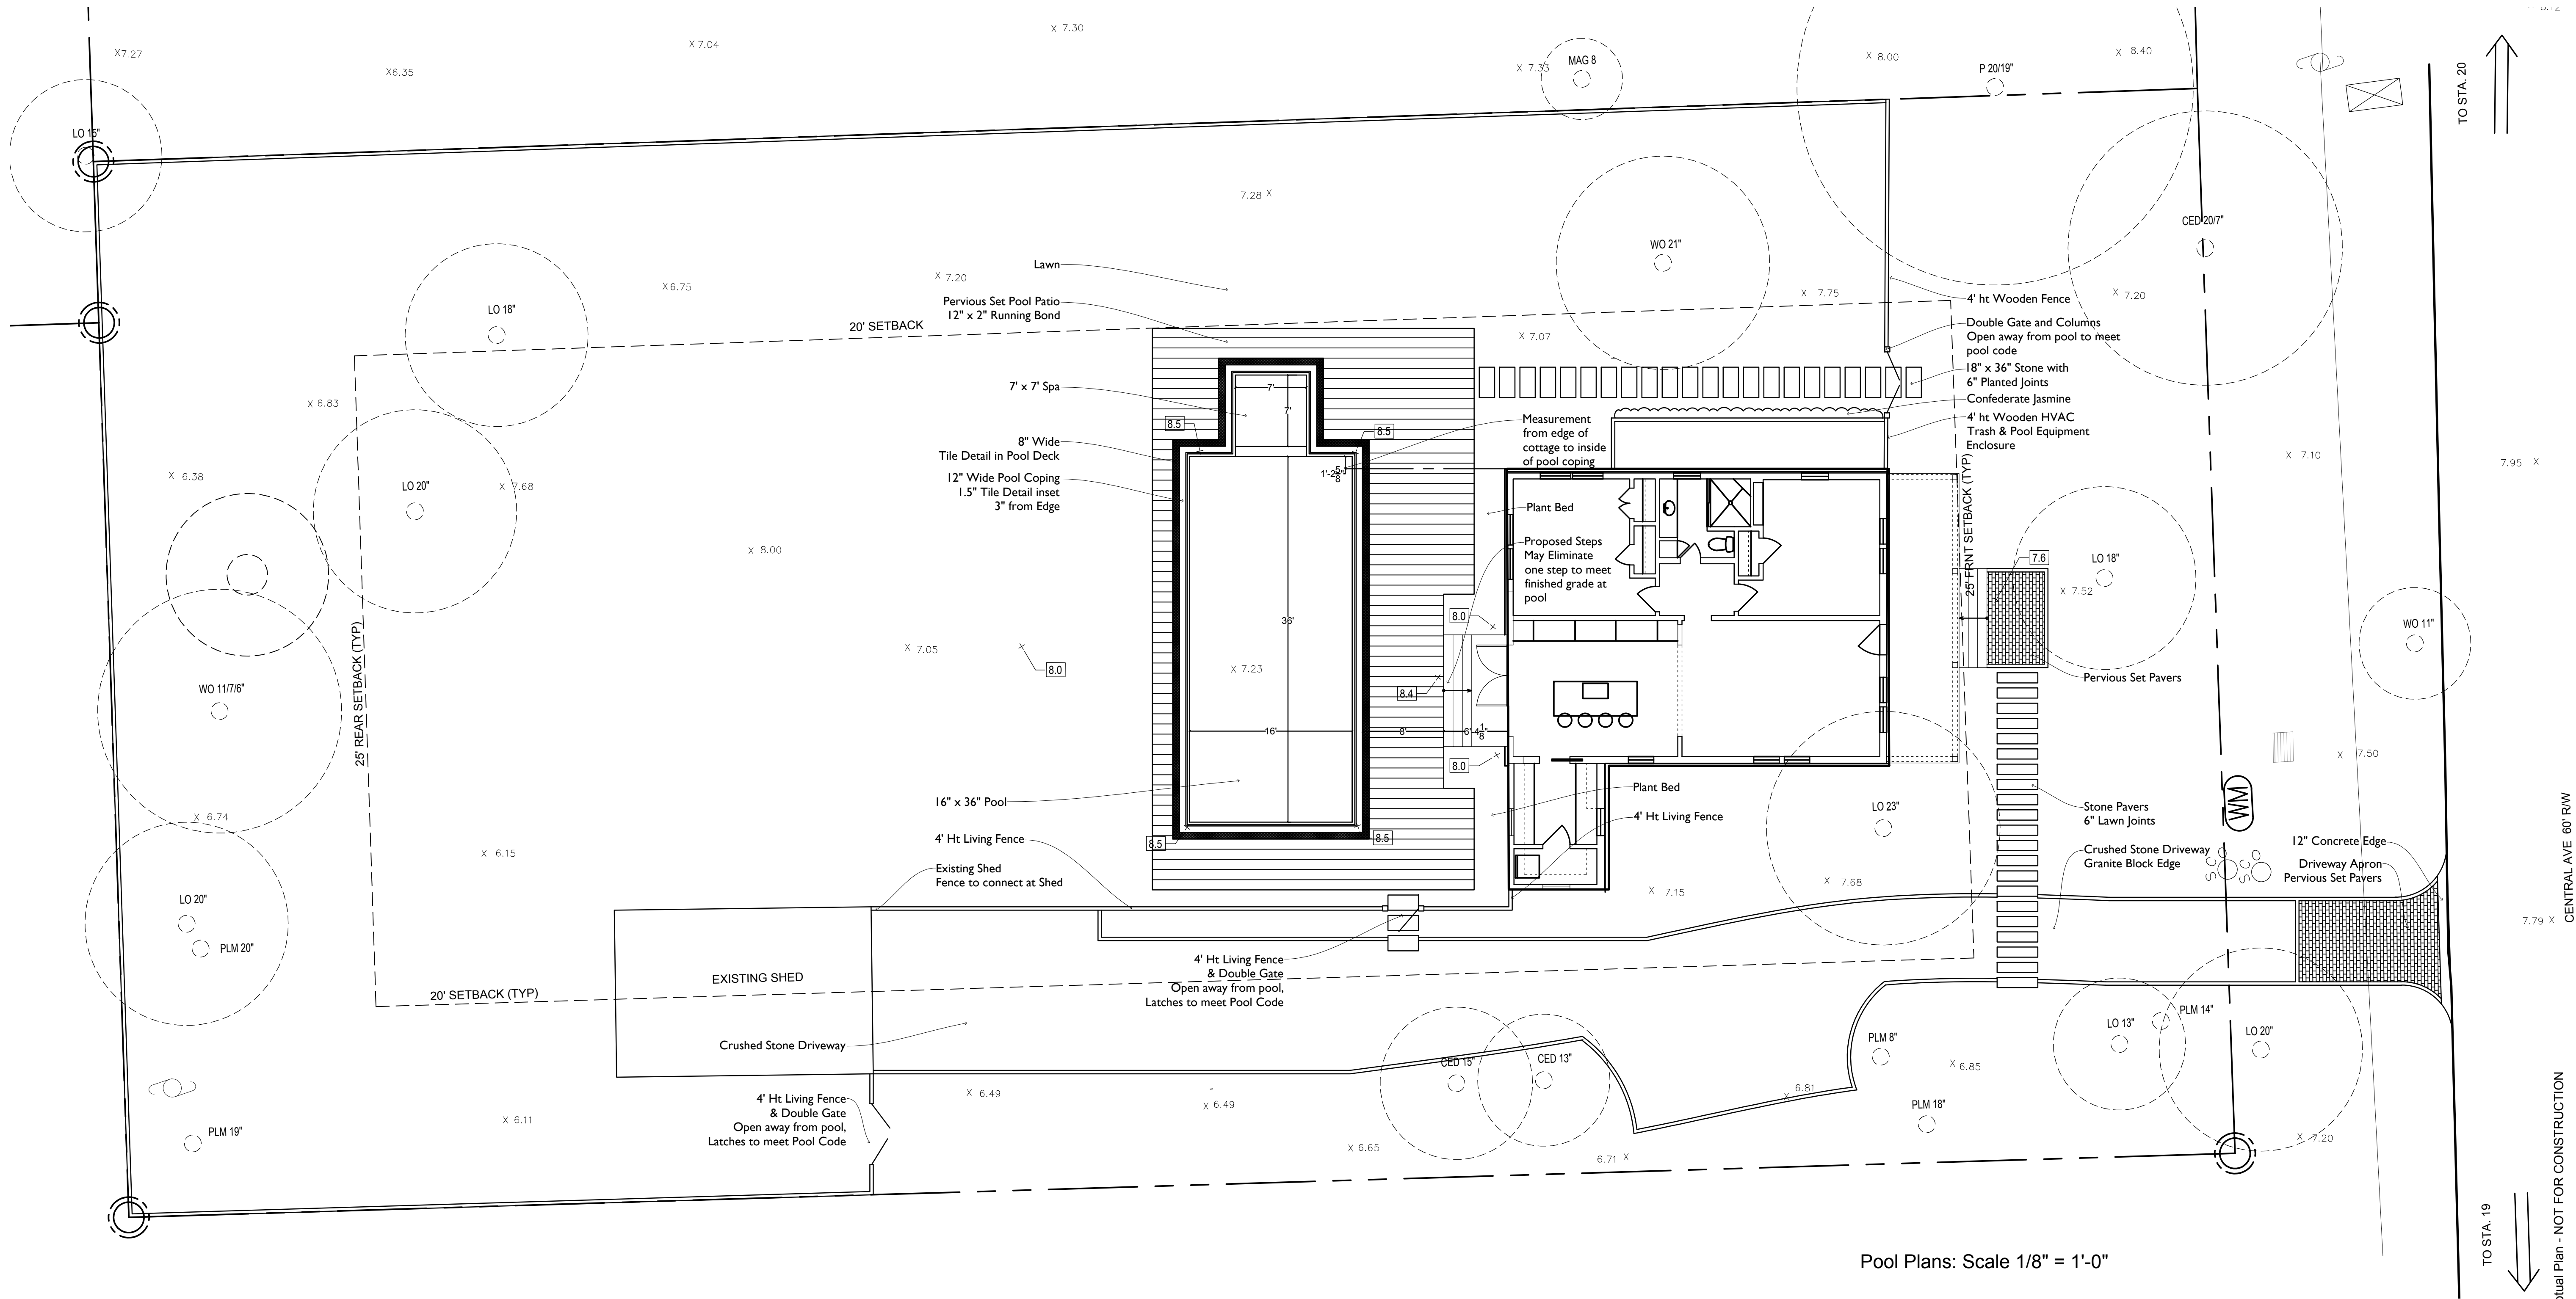

Pool Plans: Scale 1/8" = 1'-0"

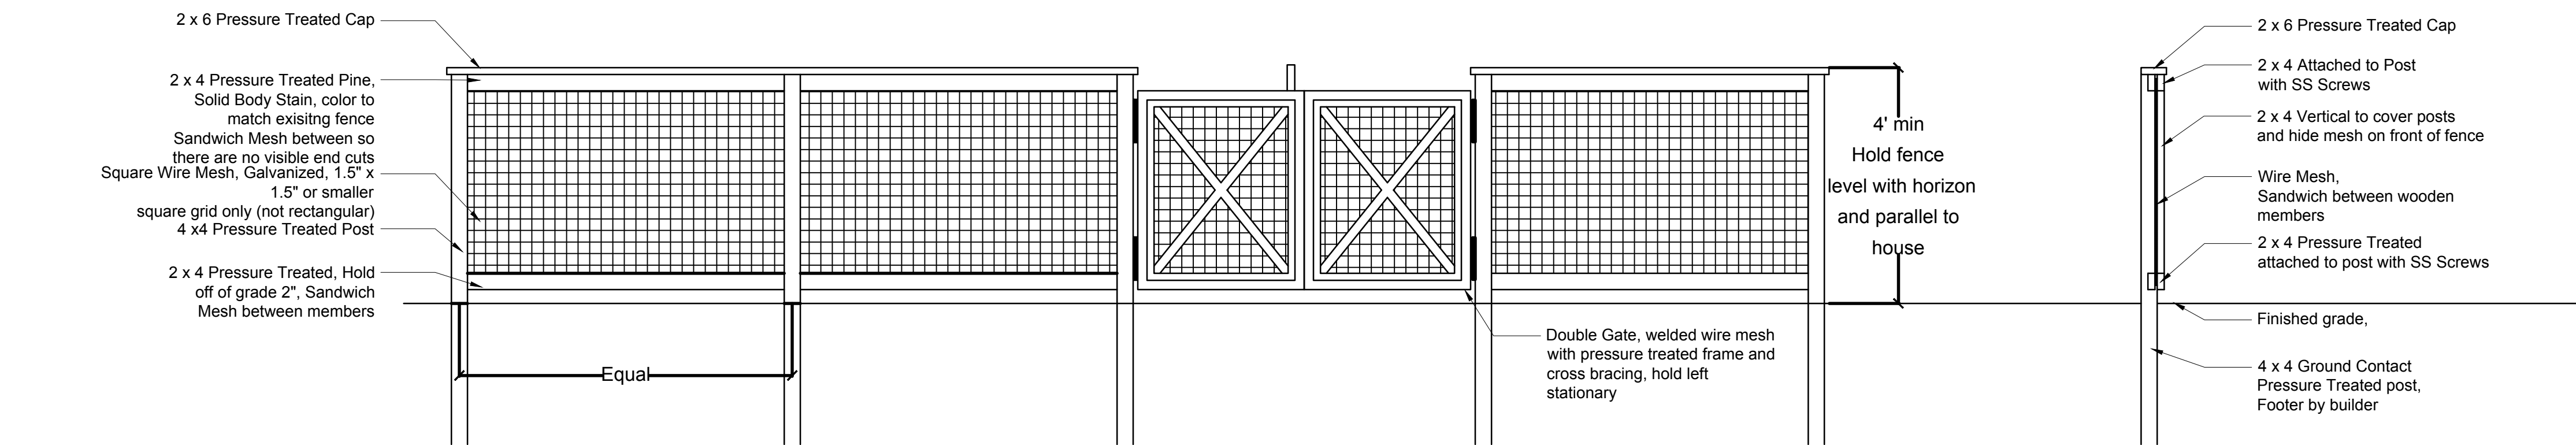

Living Fence and Gate Details: Scale 1/2" = 1'-0"