



2814 BROOKS STREET

2814 BROOKS STREET
SULLIVAN'S ISLAND, SC

SITE PLAN

L-100

05.28.24 CLIENT REVIEW

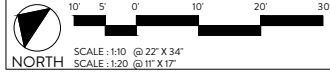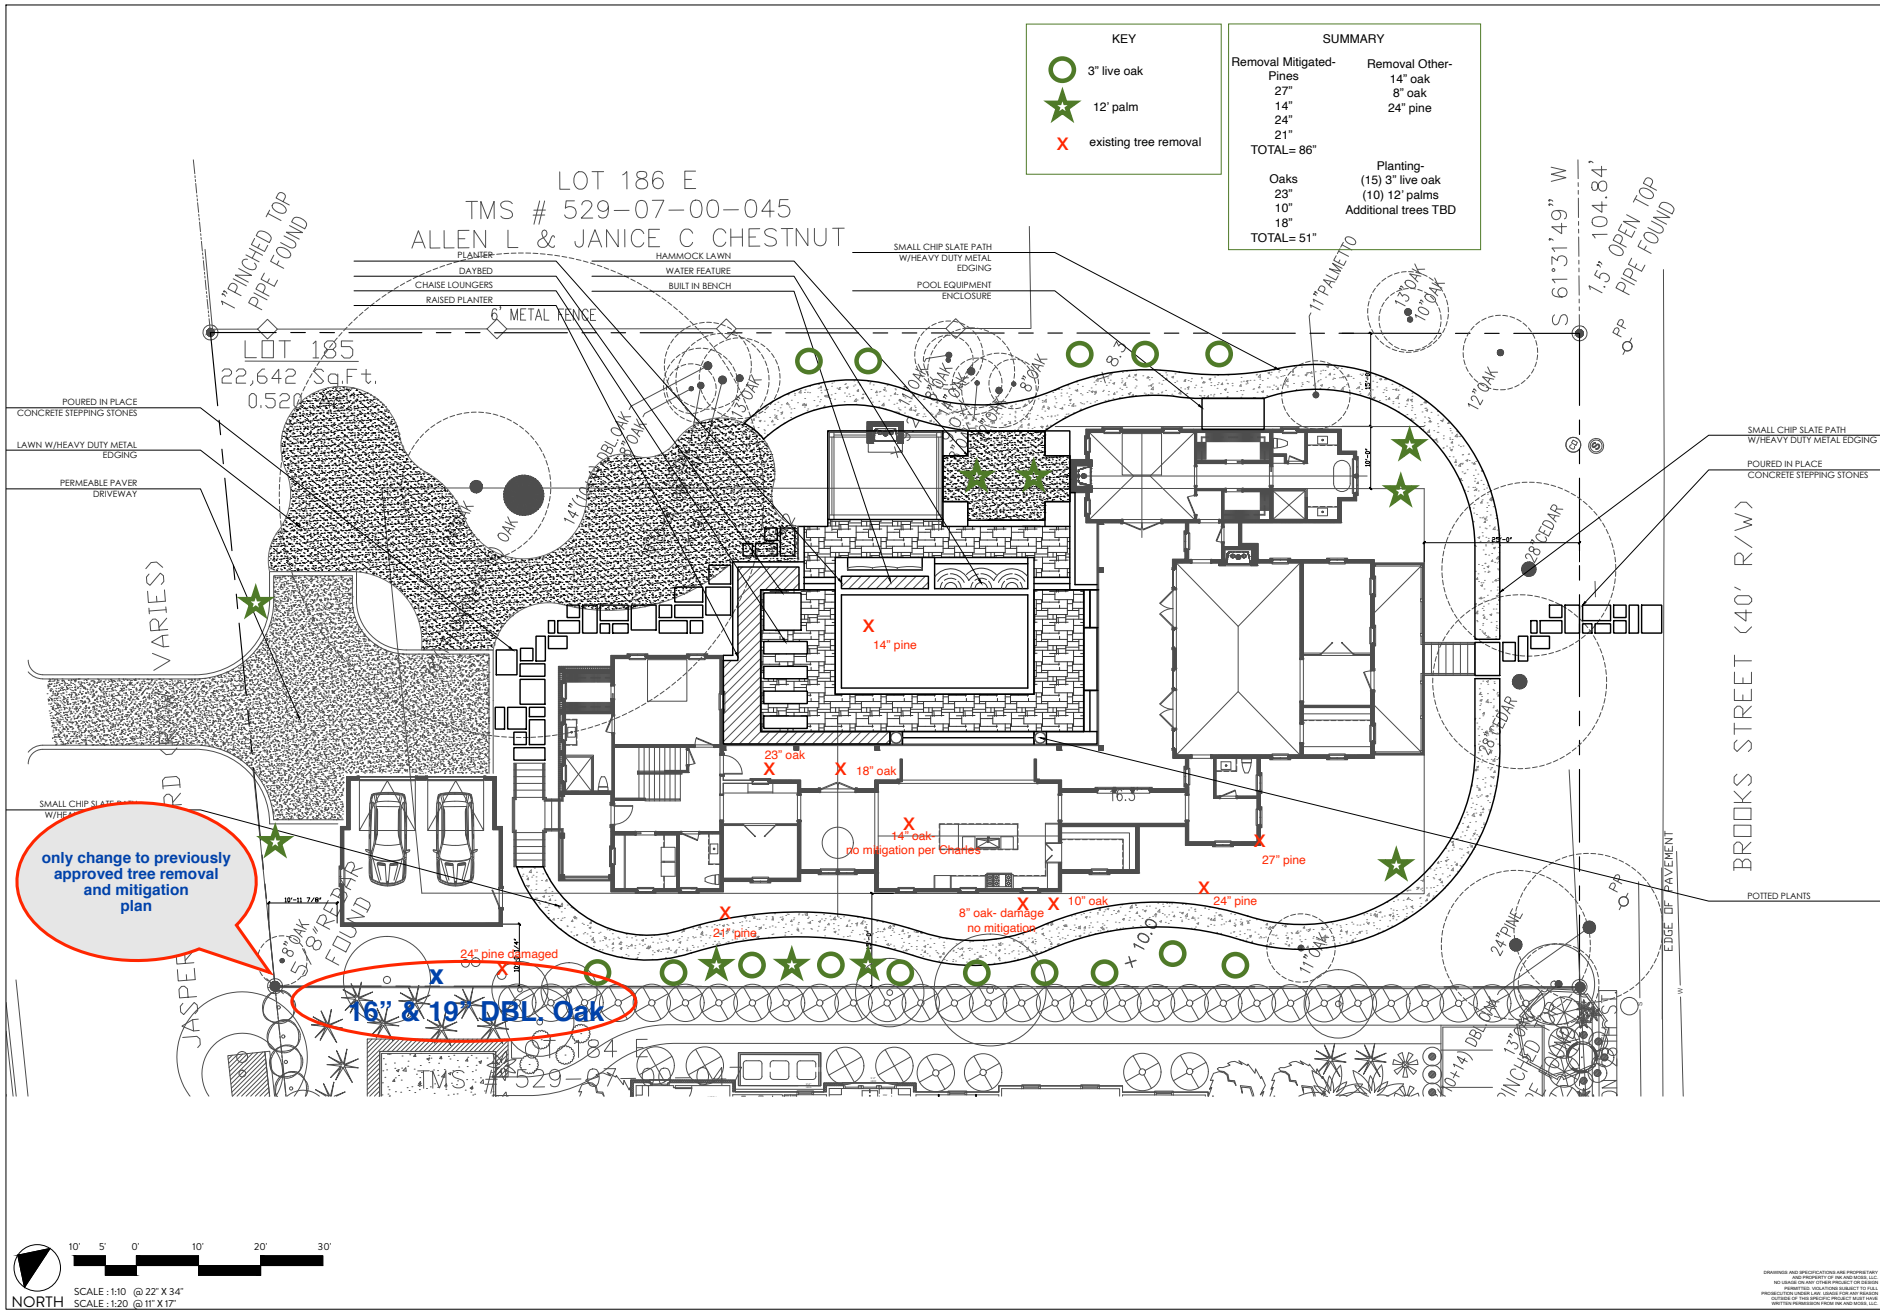

